




FRONT ELEVATION

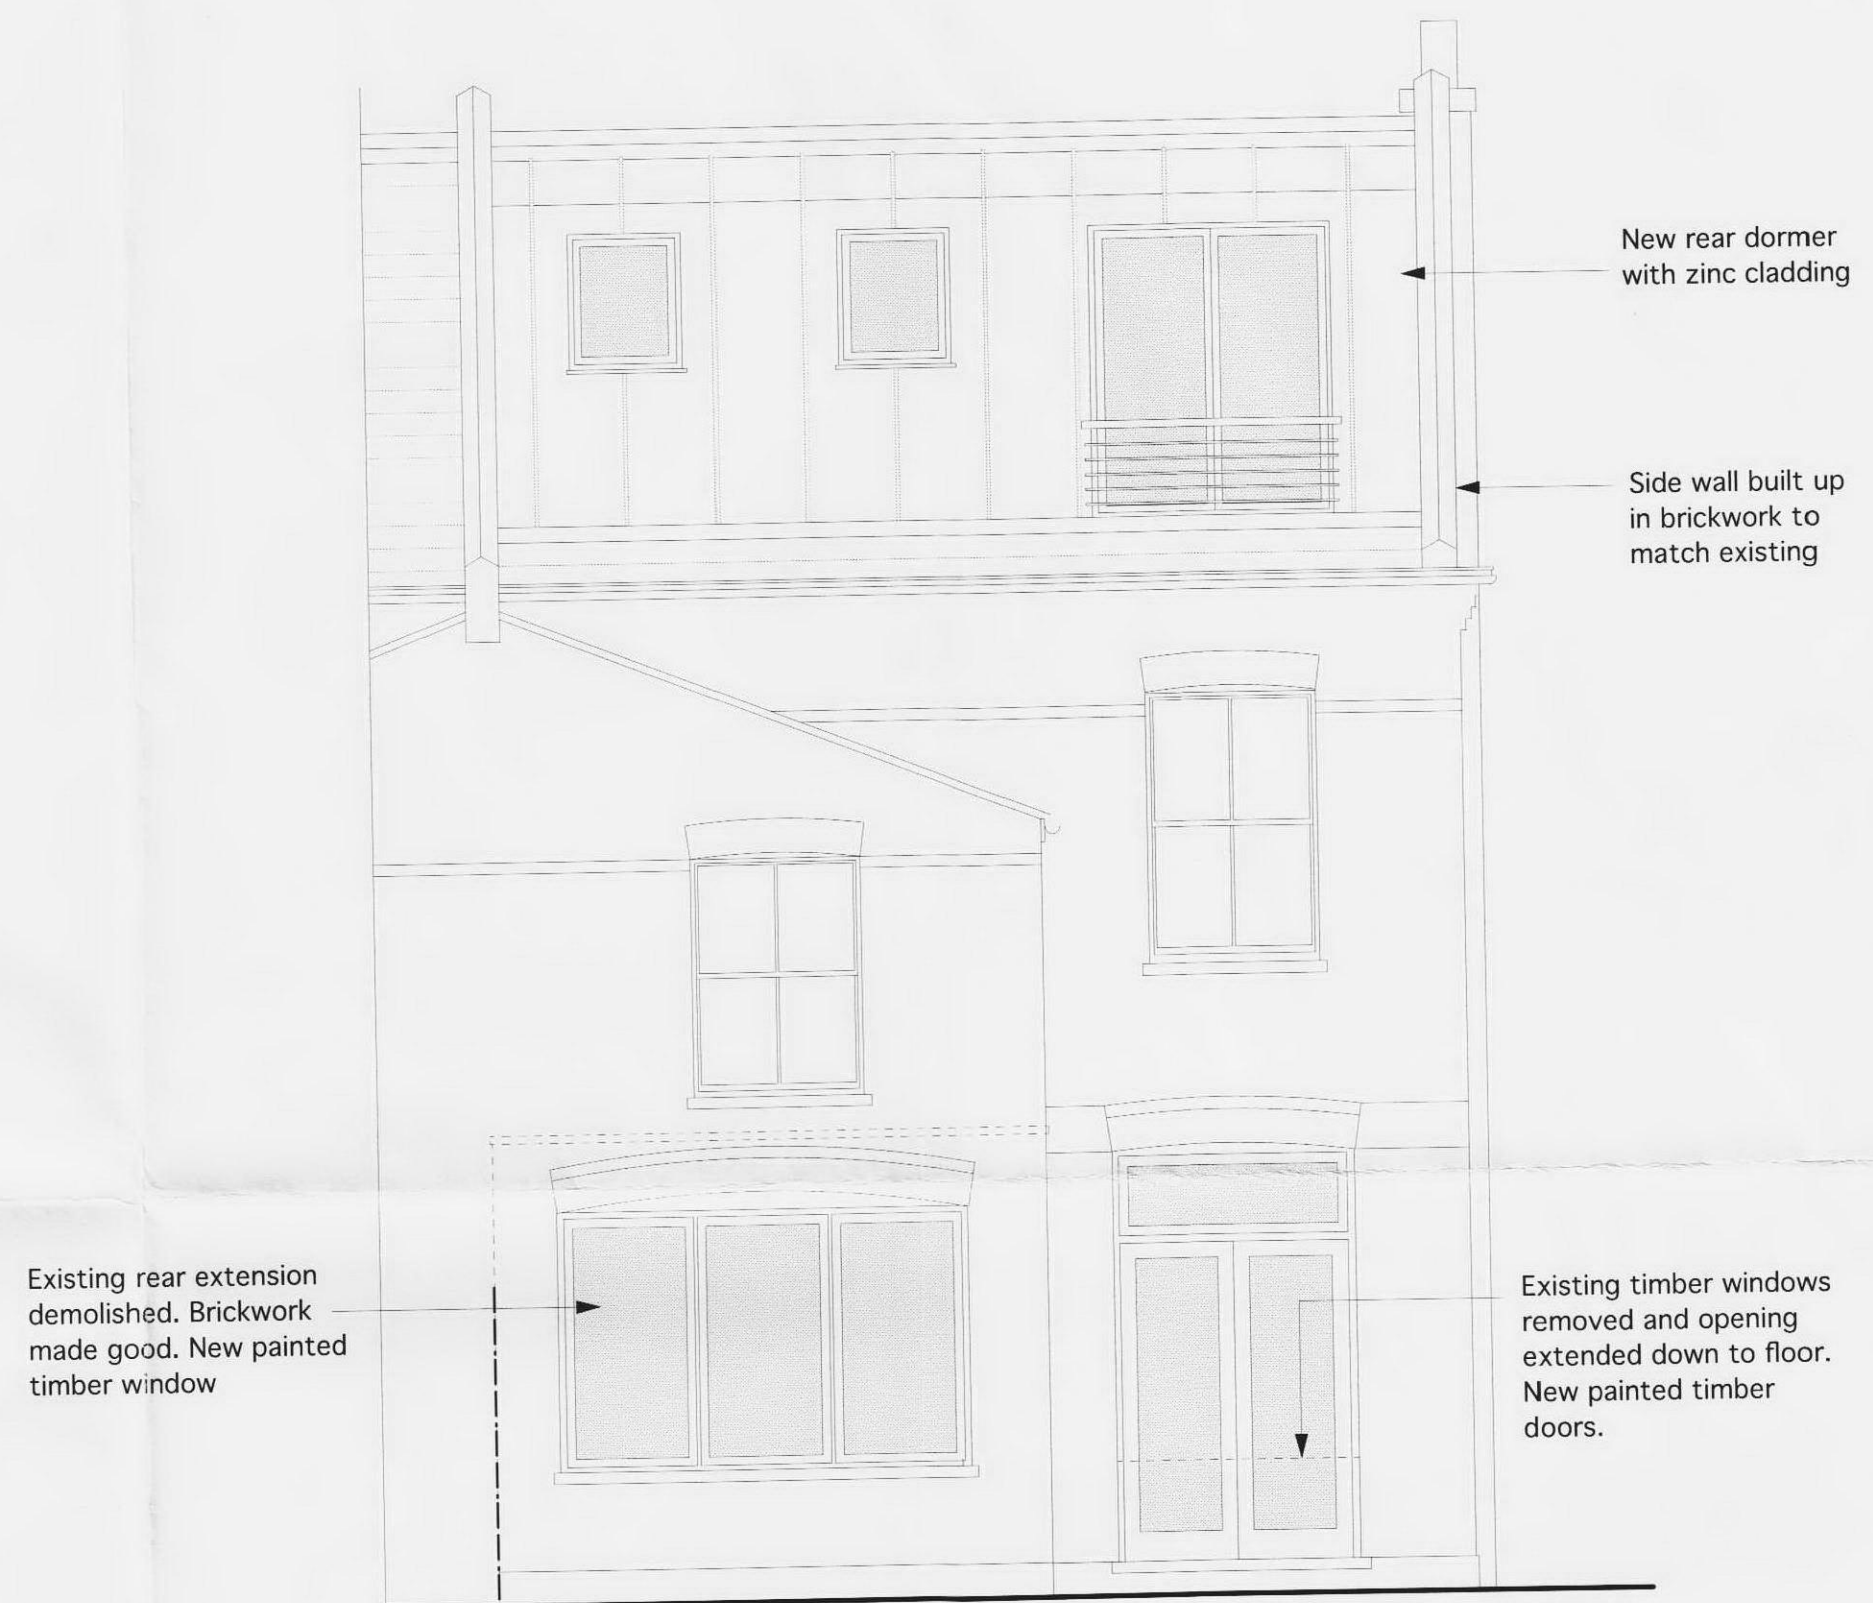

REAR ELEVATION

**MC CARTHY ARCHITECTS**

81 Greencroft Gardens  
London NW6 3LJ  
Tel: 020 7328 6479

JOB TITLE: 15 Ebbsfleet Road NW2

DRAWING TITLE: Elevations as proposed

SCALE: 1:50 @ A2 DATE: Mar '10

DRAWING NUMBER: 2095/P04