


THIRD FLOOR PLAN

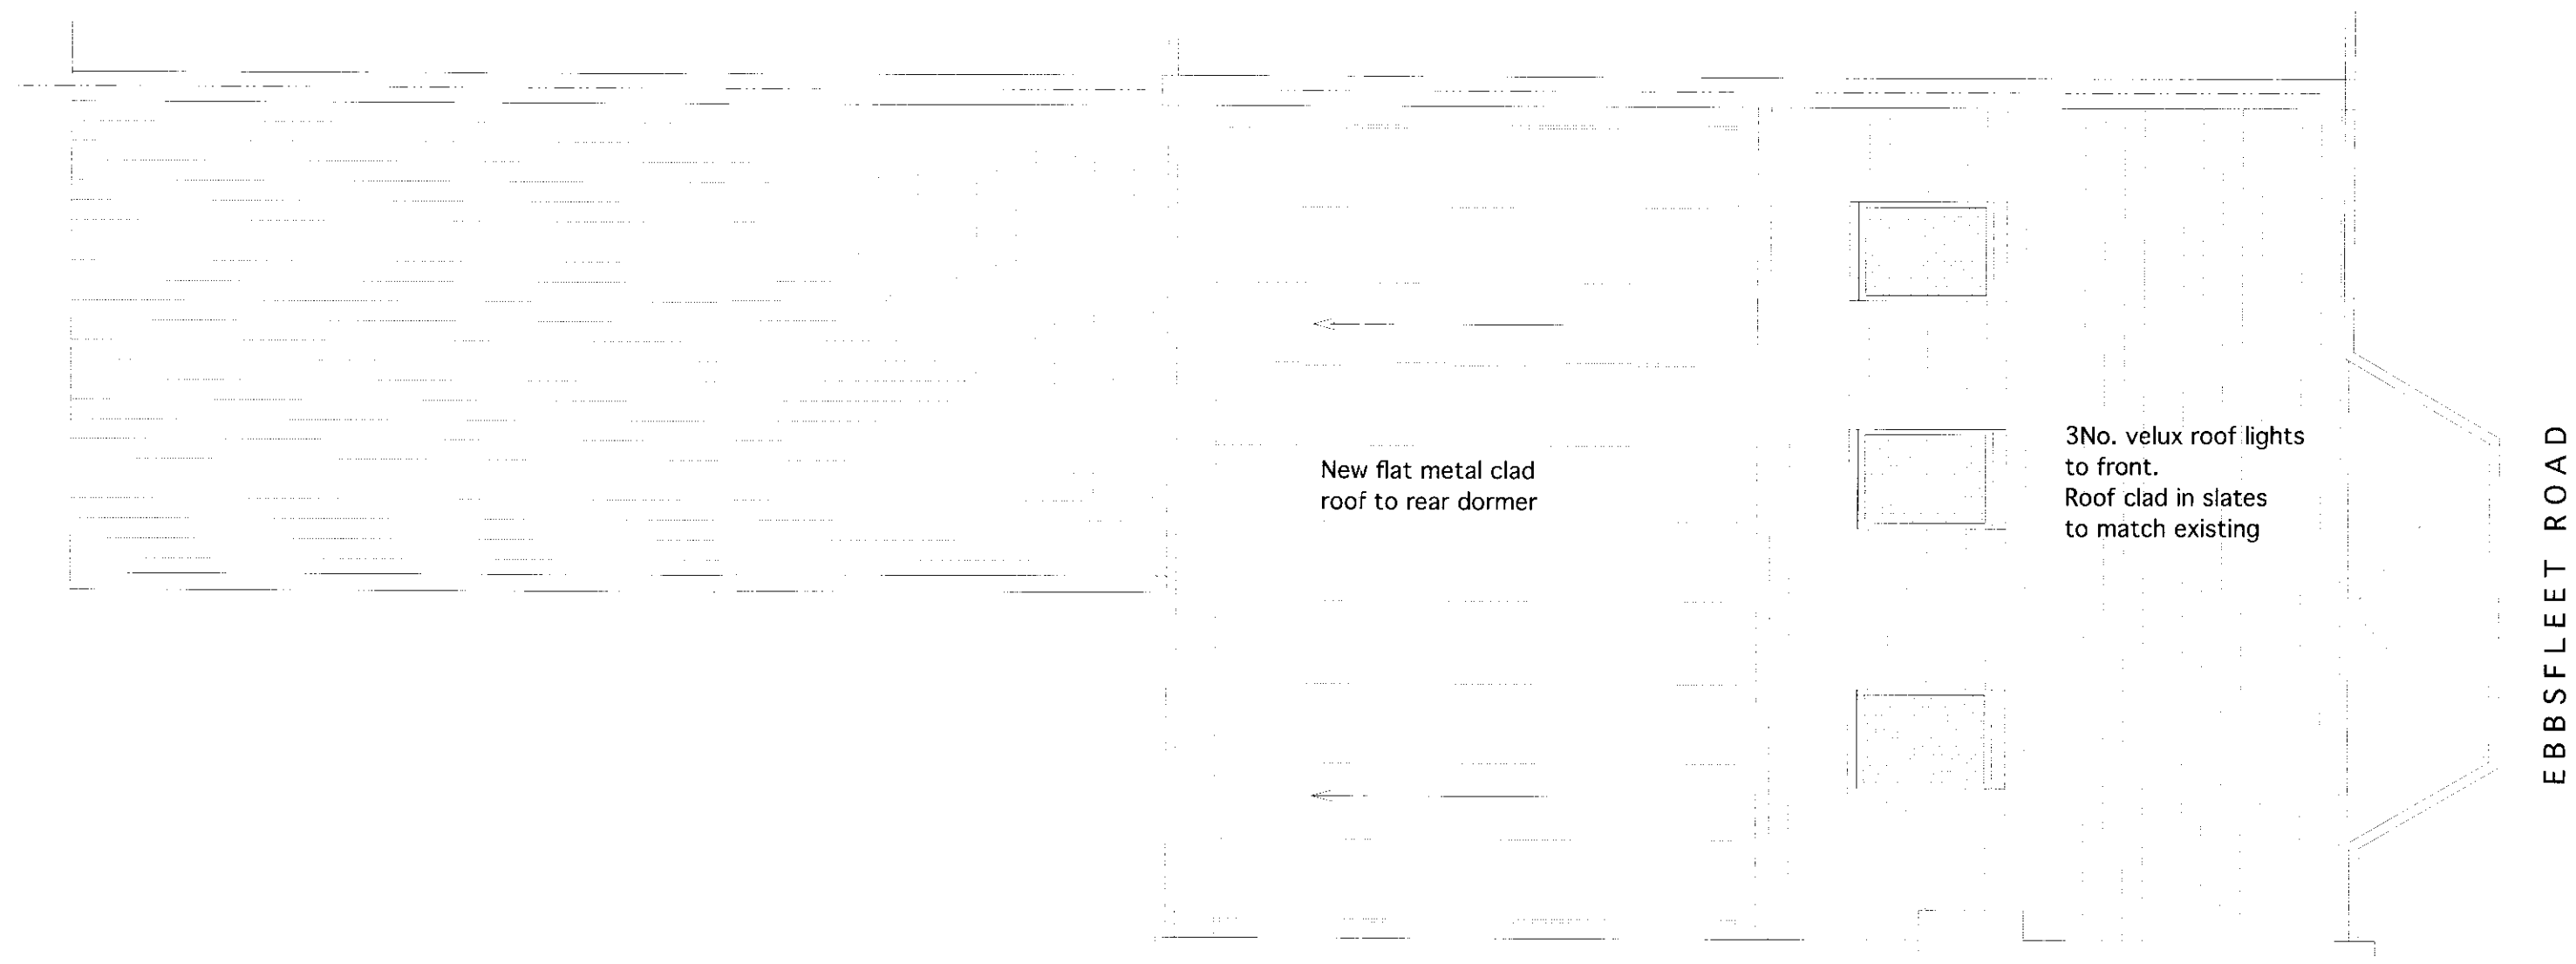

ROOF PLAN

**MC CARTHY ARCHITECTS**

81 Greencroft Gardens  
London NW6 3LJ  
Tel: 020 7328 6479

JOB TITLE: 15 Ebbsfleet Road NW2

DRAWING TITLE: Roof Plans as proposed

SCALE: 1:50@A2 DATE: Mar 10

DRAWING NUMBER: 2095/P03