



GROUND FLOOR PLAN

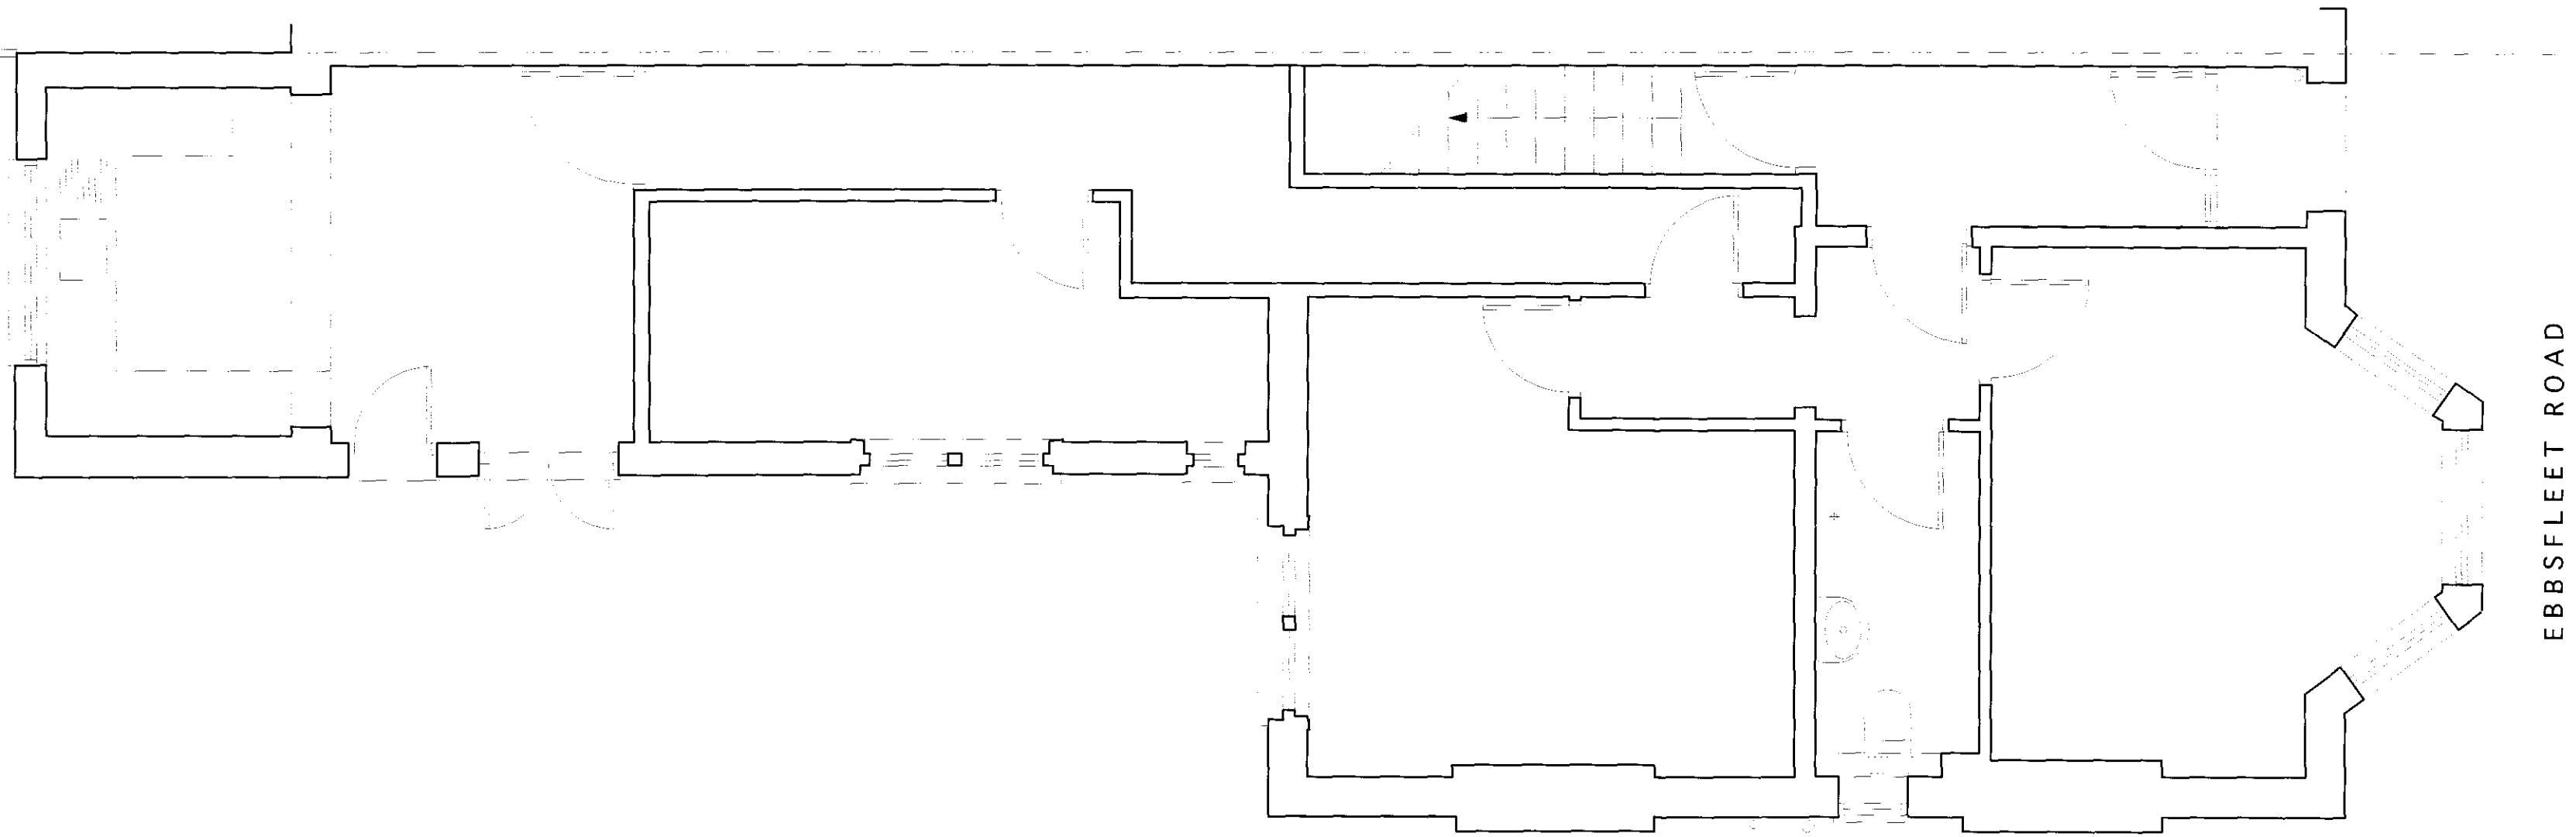

FIRST FLOOR PLAN

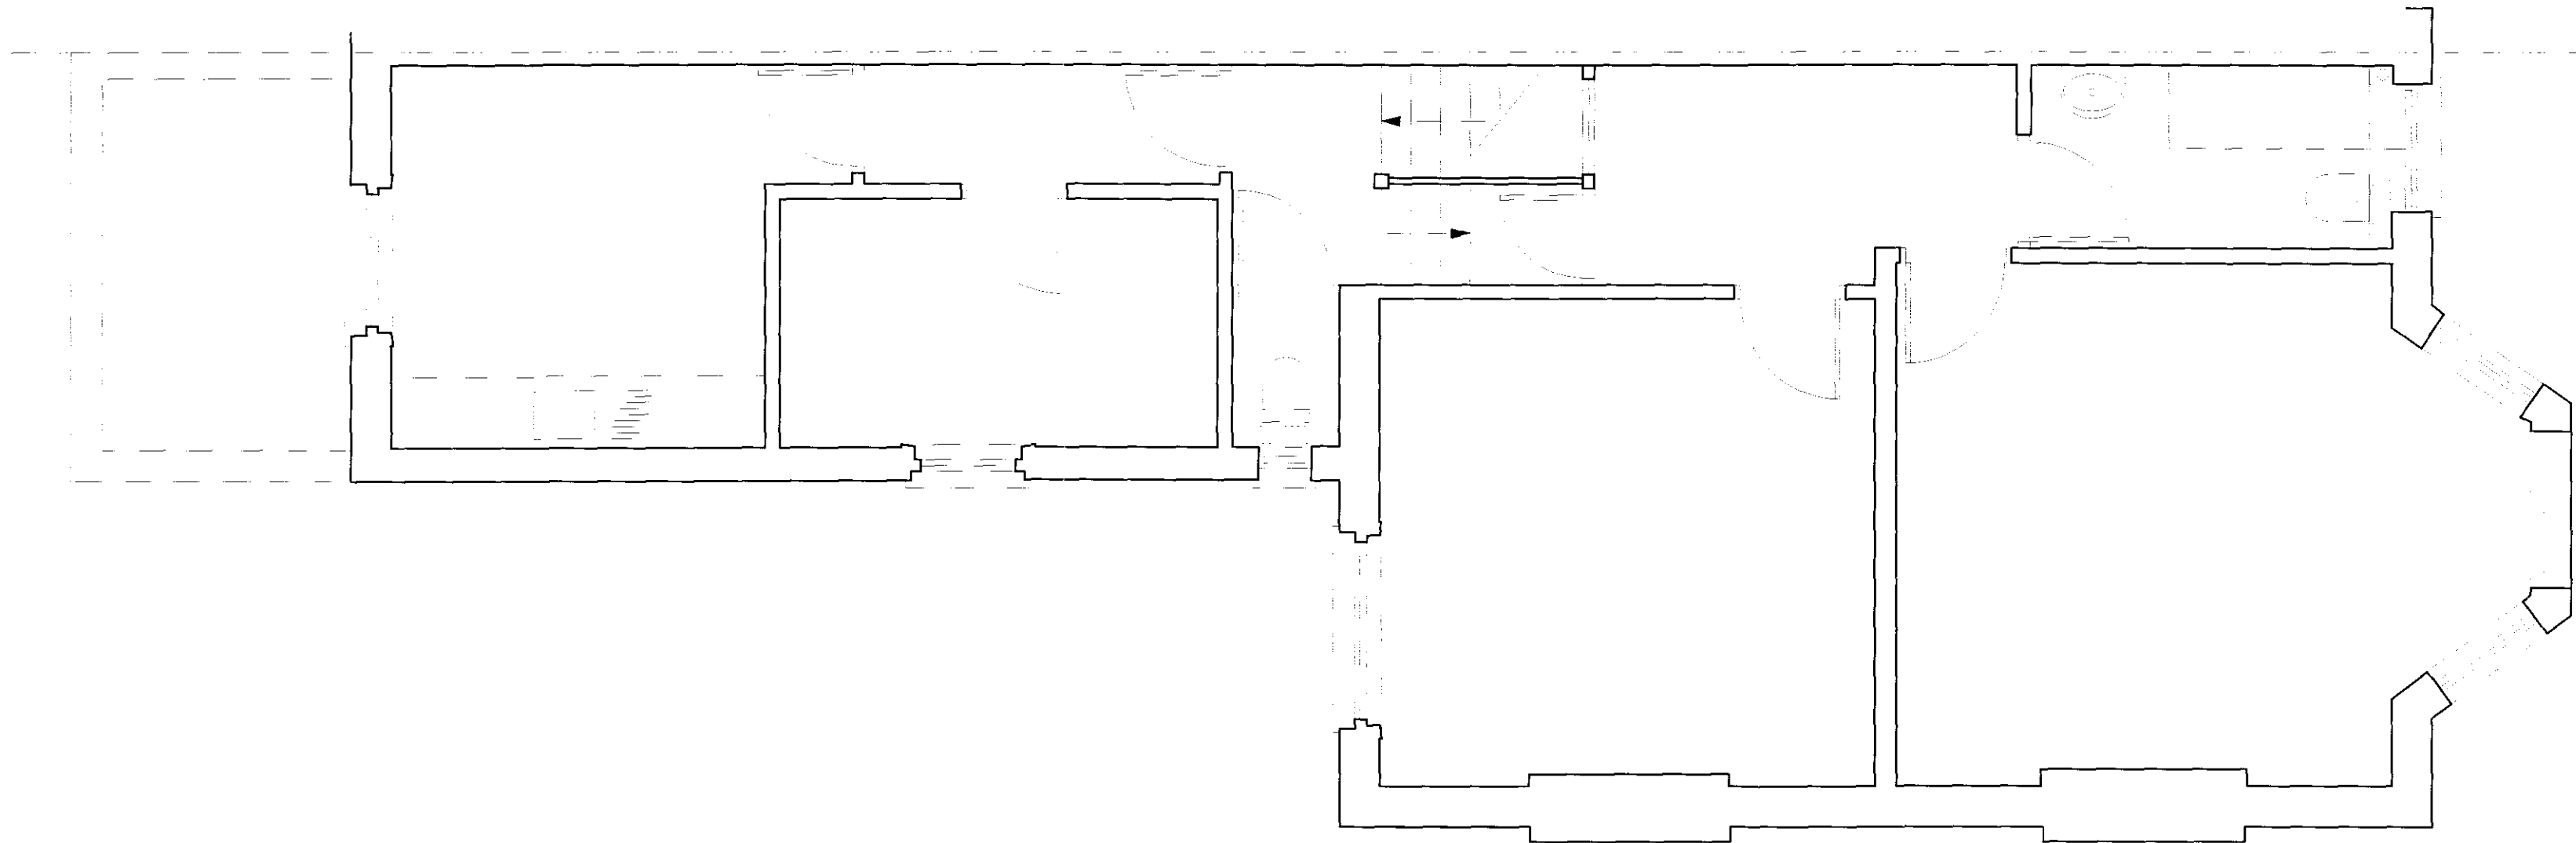

MC CARTHY ARCHITECTS

81 Greencroft Gardens
London NW6 3LJ
Tel: 020 7326 6479

JOB TITLE: 15 Ebbsfleet Road NW2

DRAWING TITLE: Plans as existing

SCALE: 1:50 @A2 DATE: Mar 10

DRAWING NUMBER: 2095/S02