



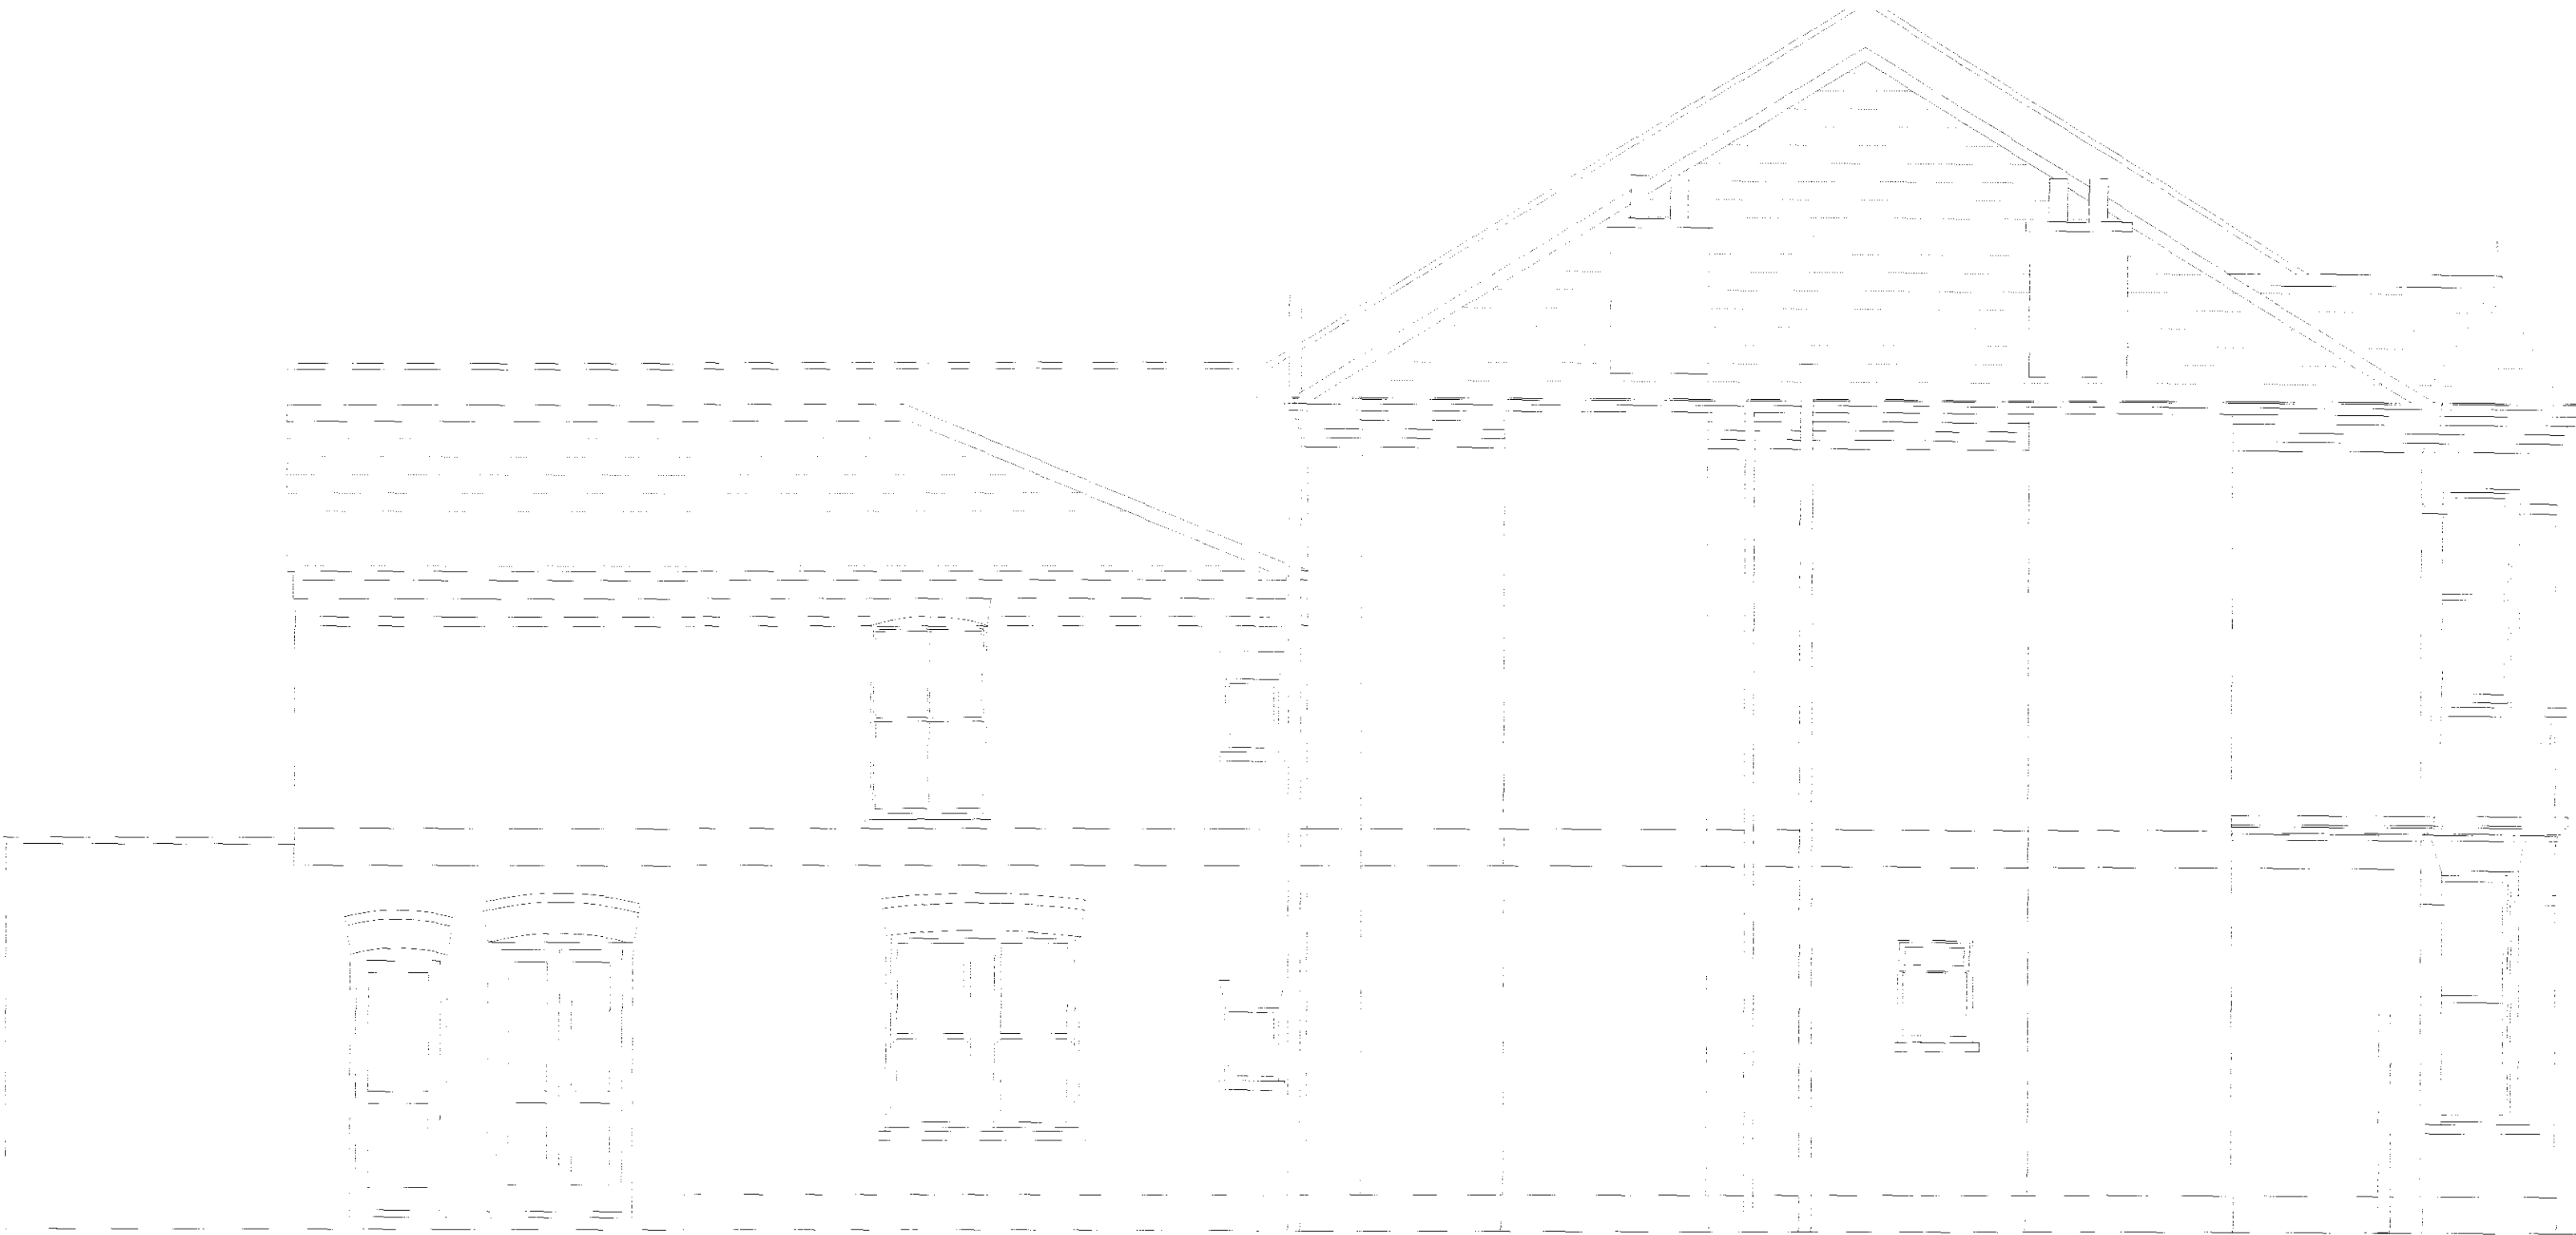

SIDE ELEVATION

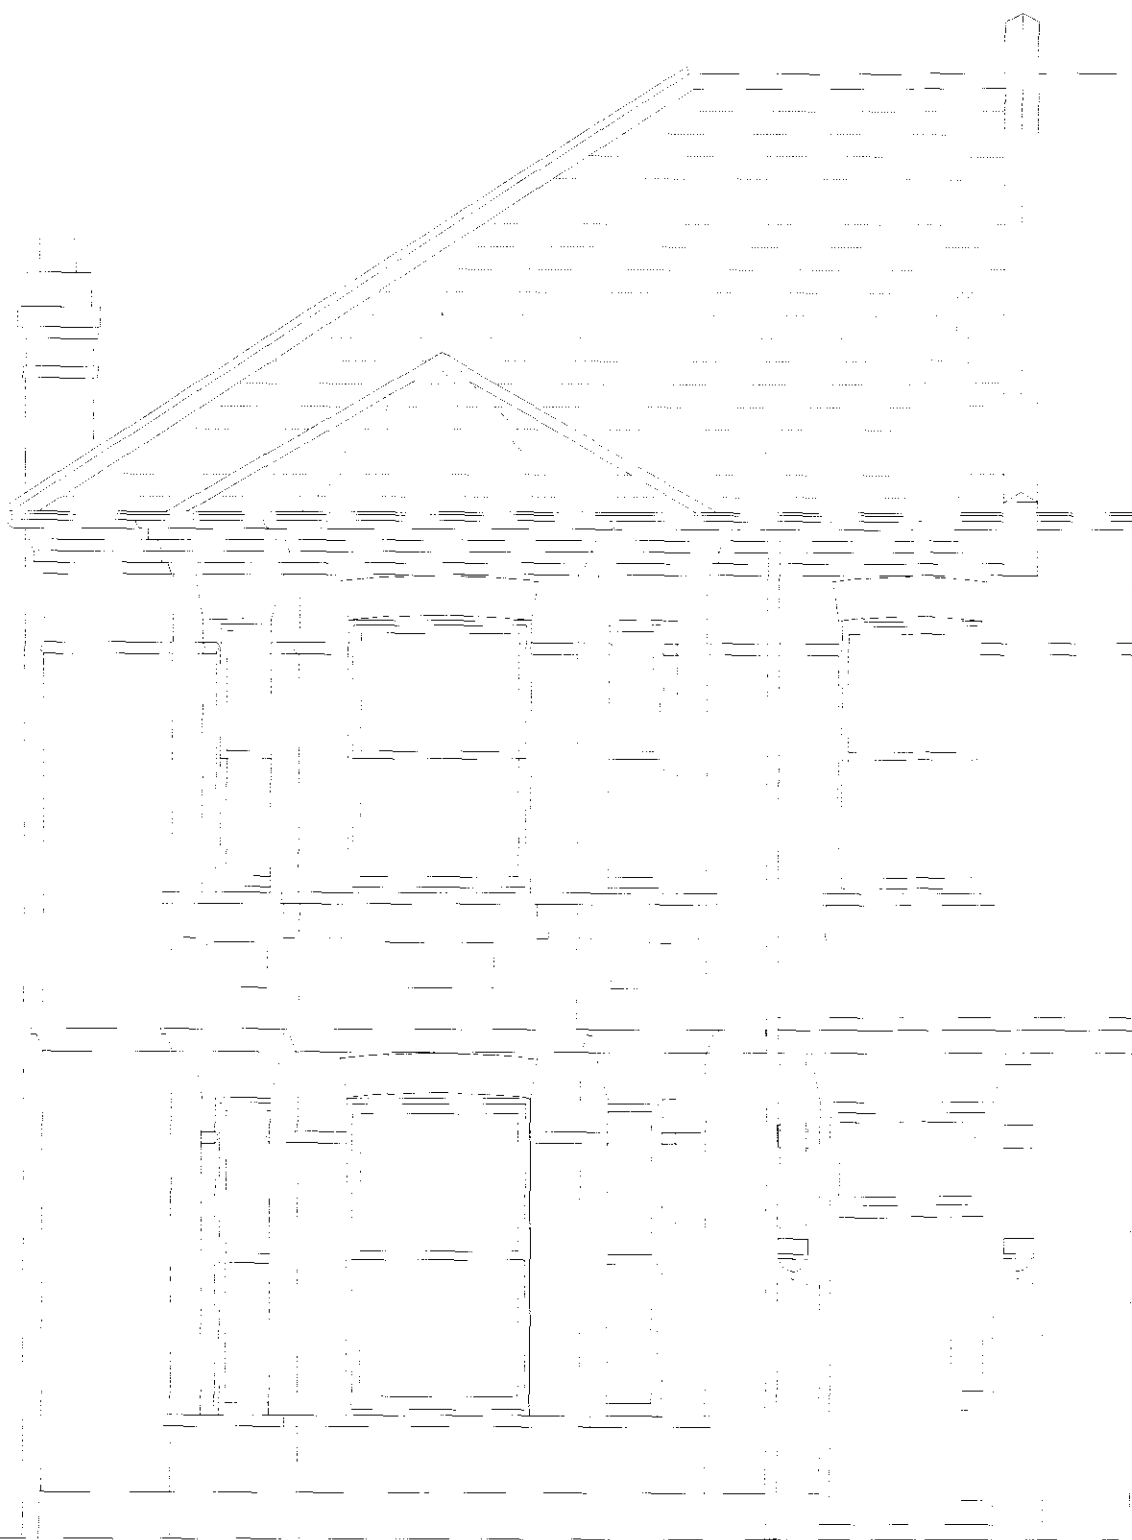

FRONT ELEVATION



REAR ELEVATION

MC CARTHY ARCHITECTS

81 Greencroft Gardens
London NW6 3LJ
Tel: 020 7328 6479

JOB TITLE: 15 Ebbsfleet Road NW2

DRAWING TITLE: Elevations as existing

SCALE: 1:50@A2 DATE: Mar '10

DRAWING NUMBER: 2095/S03