




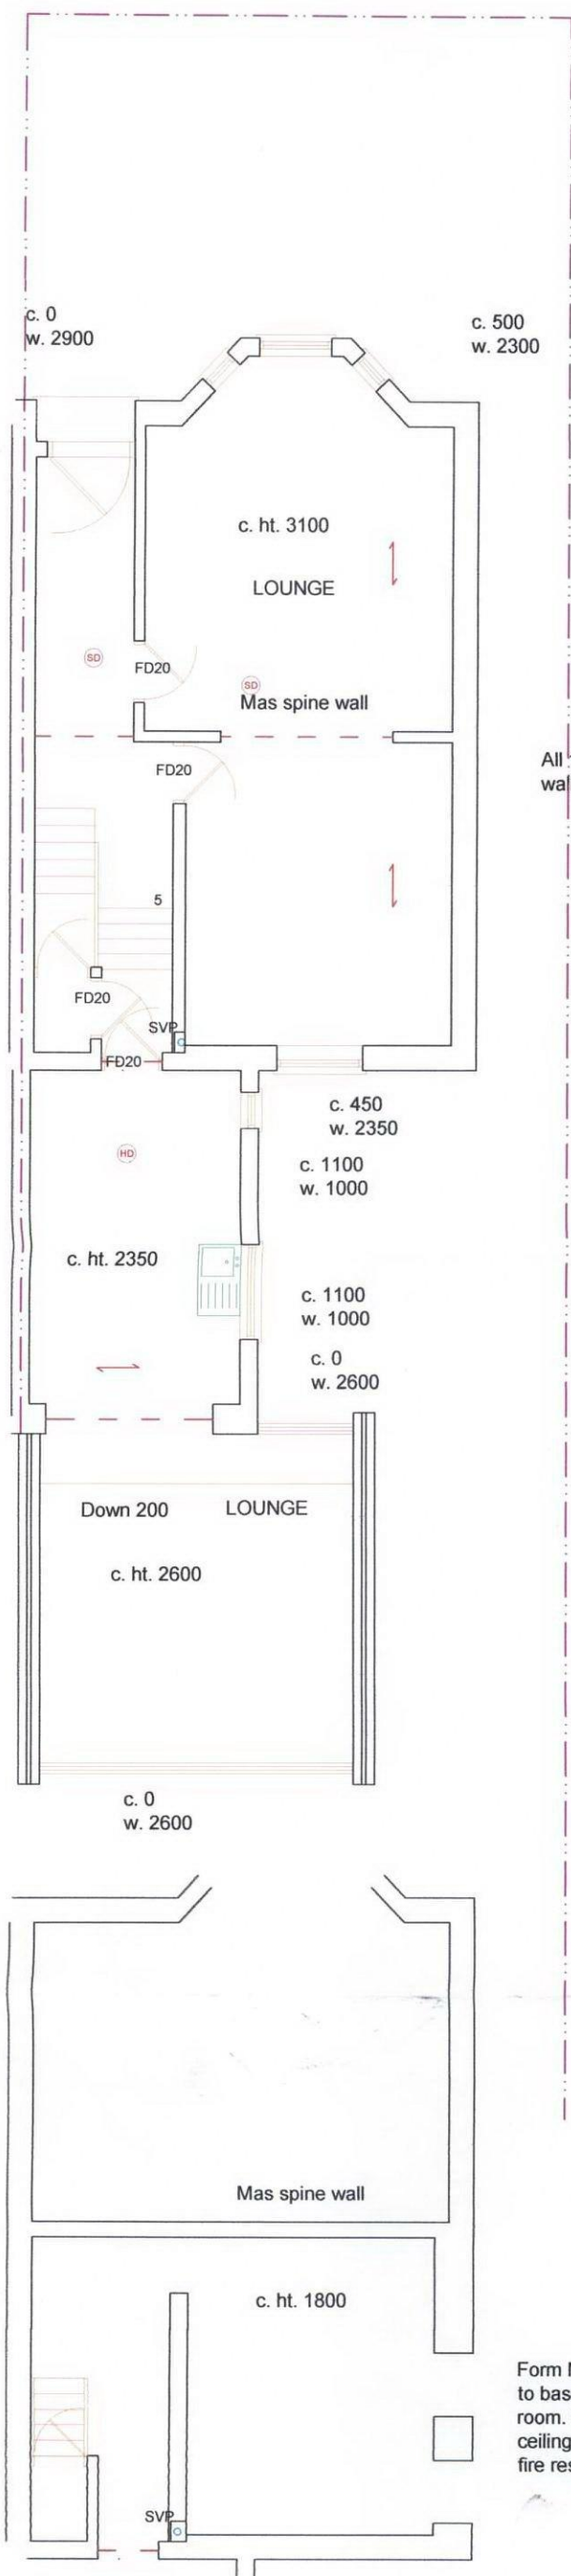

All 1st floor walls are stud.

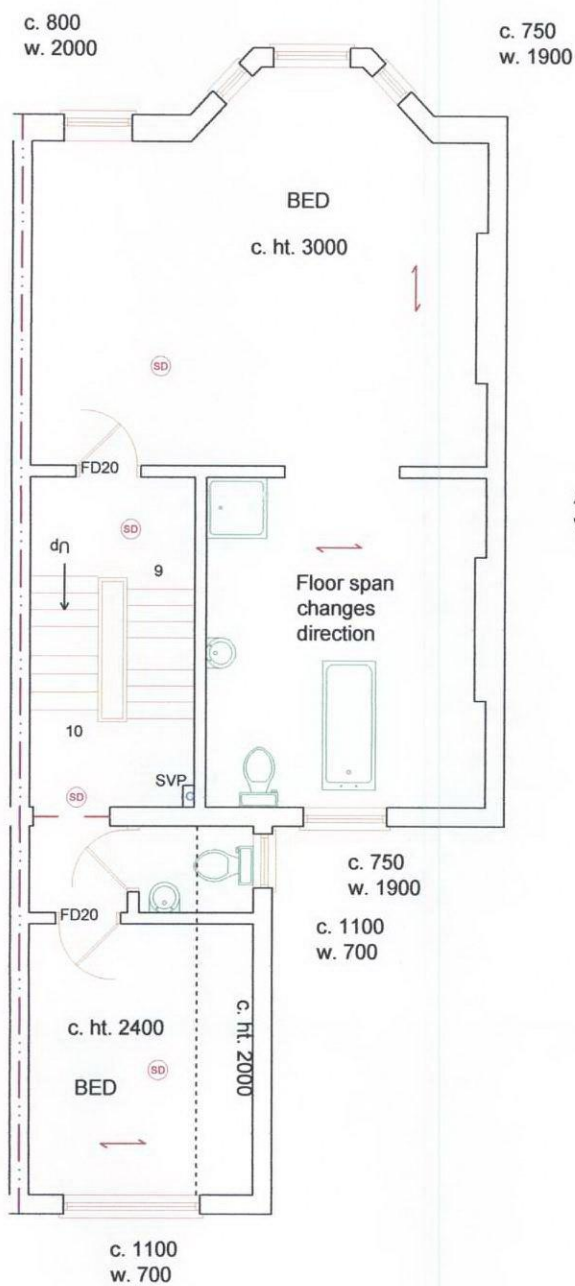

All 2nd floor walls are stud.

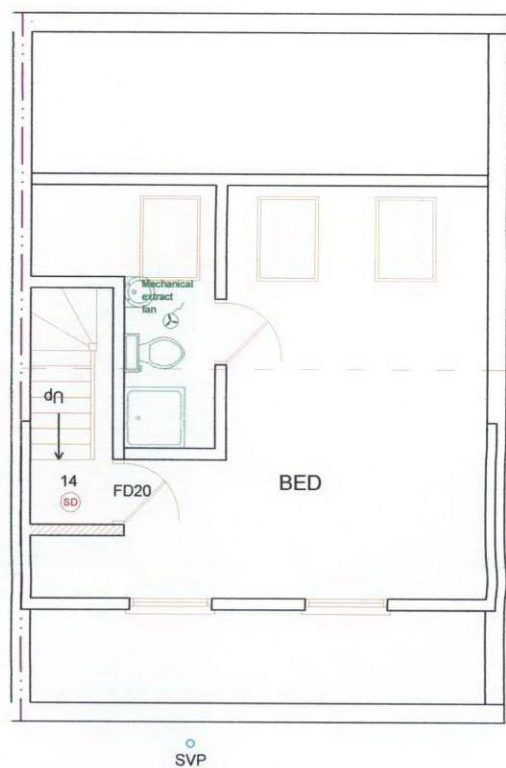

John Molloy 07957-866873

DRAWING TITLE: EXISTING FLOOR PLANS

DRAWN BY:

DATE: 05/11/09

SCALE: 1:100

PROJECT: LOFT CONVERSION

CLIENT/ADDRESS:
MR & MRS G TUFFNELL,
3 WEECH RD.,
LONDON, NW6 1DL

NO.
01

REV:

