


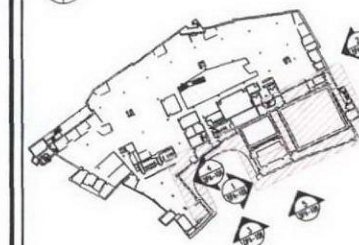

Architect

jacobs webber

26-28 Hammersmith Grove
LONDON W6 7BA UK
T: +44 (0) 20 8834 1035
F: +44 (0) 20 8834 1120
www.jacobswebber.com



00	SEP 08	PLANNING APPLICATION SUBMISSION
No	Date	Issue
Revisions		
Project		

17-29 HAWLEY CRESCENT

Drawing Title


**ELEVATIONS
EXISTING**

Date
JUN 2008
Scale
1:200@A1
JW Job No
00-00-00-00
CAD File Name
DPA-108


Drawing No. Revision

DPA-108 00


© Copyright Jacobs Webber LTD, 2008

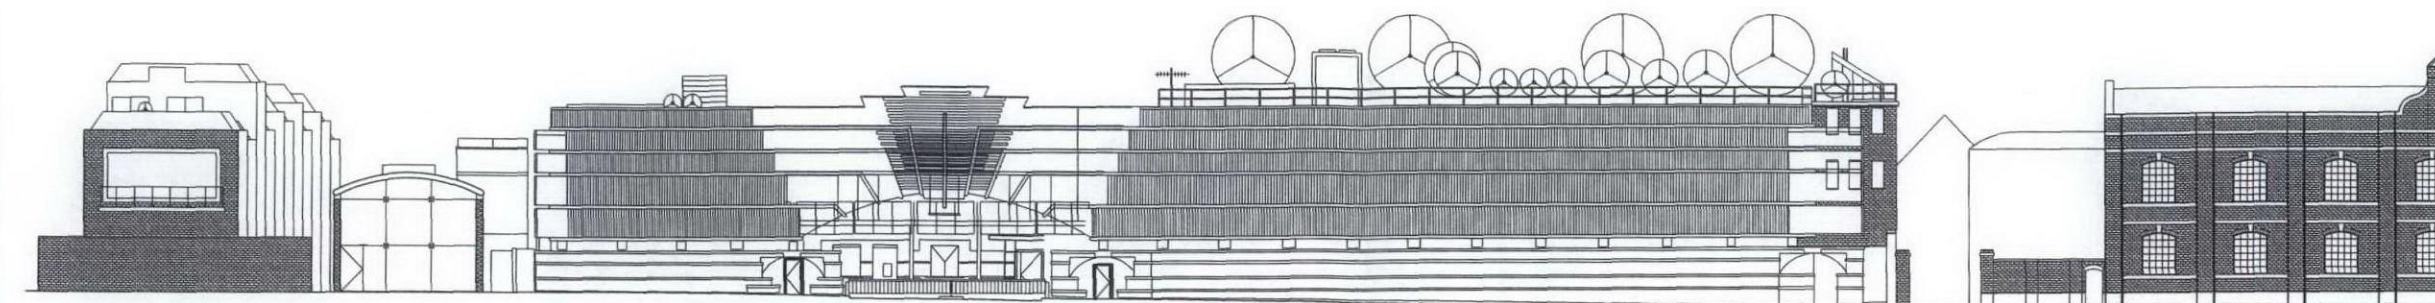


5 EXISTING SOUTH ELEVATION
SCALE 1:200 @ A1

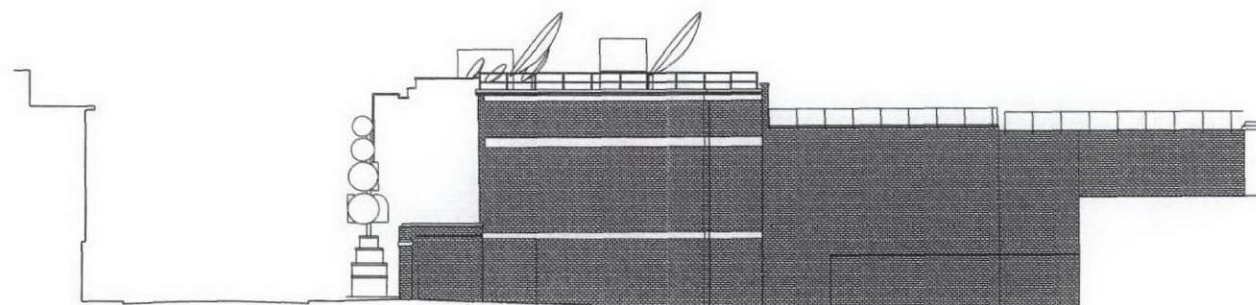


2 EXISTING EAST ELEVATION
SCALE 1:200 @ A1

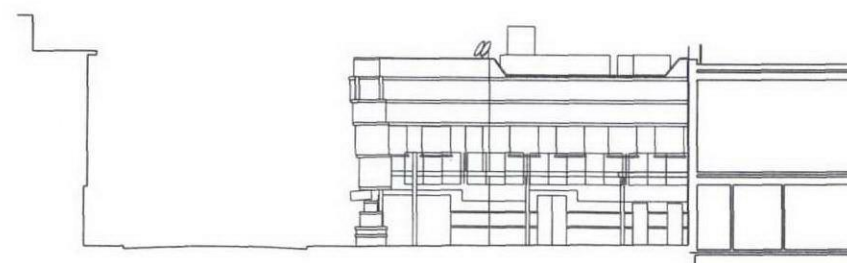

4 EXISTING EAST COURTYARD ELEVATION
SCALE 1:200 @ A1

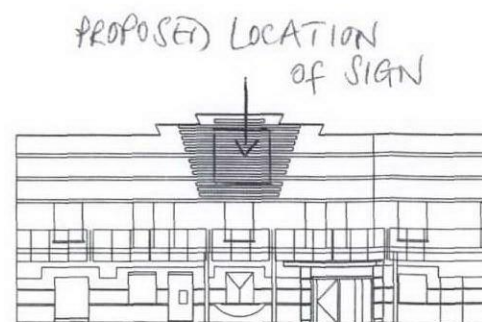

3 EXISTING SOUTH COURTYARD ELEVATION
SCALE 1:200 @ A1

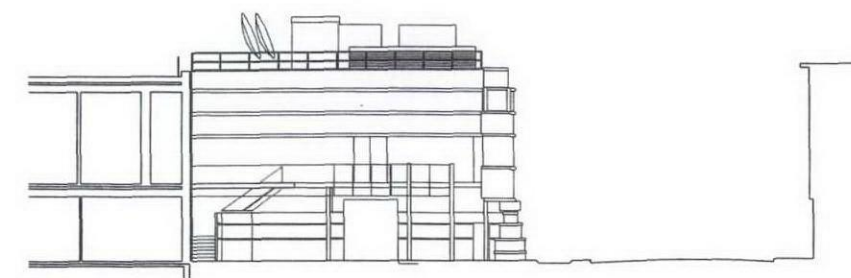

1 EXISTING WEST COURTYARD ELEVATION
SCALE 1:200 @ A1