


FRONT ELEVATION




New railing and glazed security panel.
Proposals for balcony based on neighbouring design to 2 Weech Rd.

REAR ELEVATION

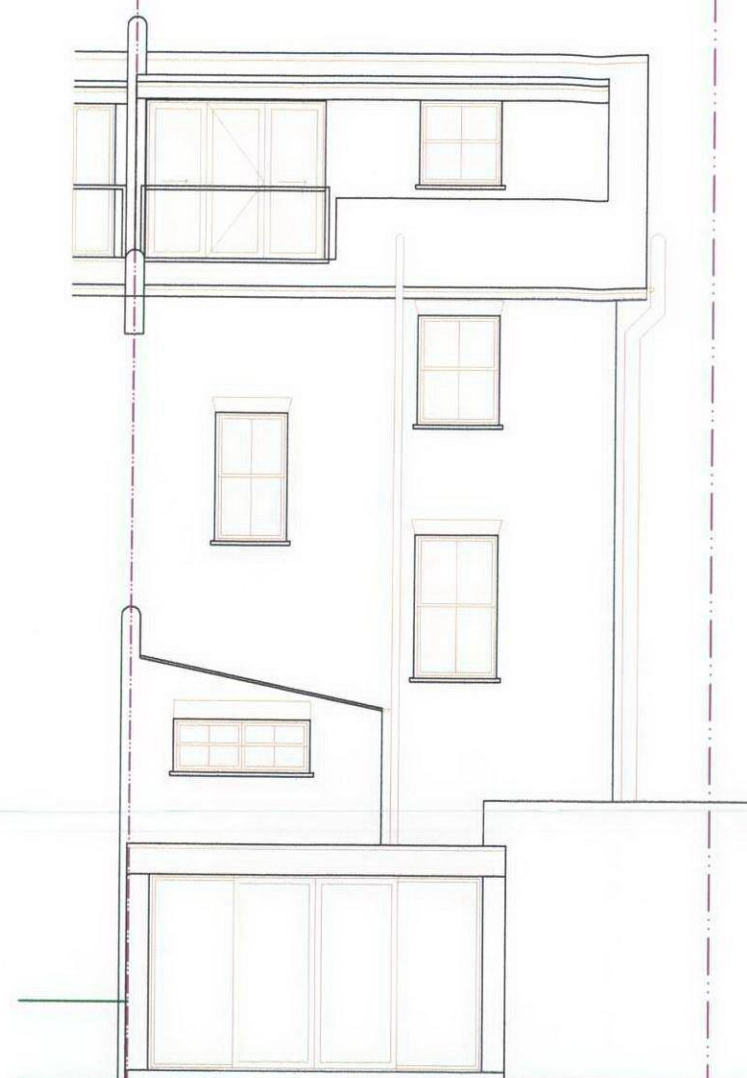

SIDE ELEVATION

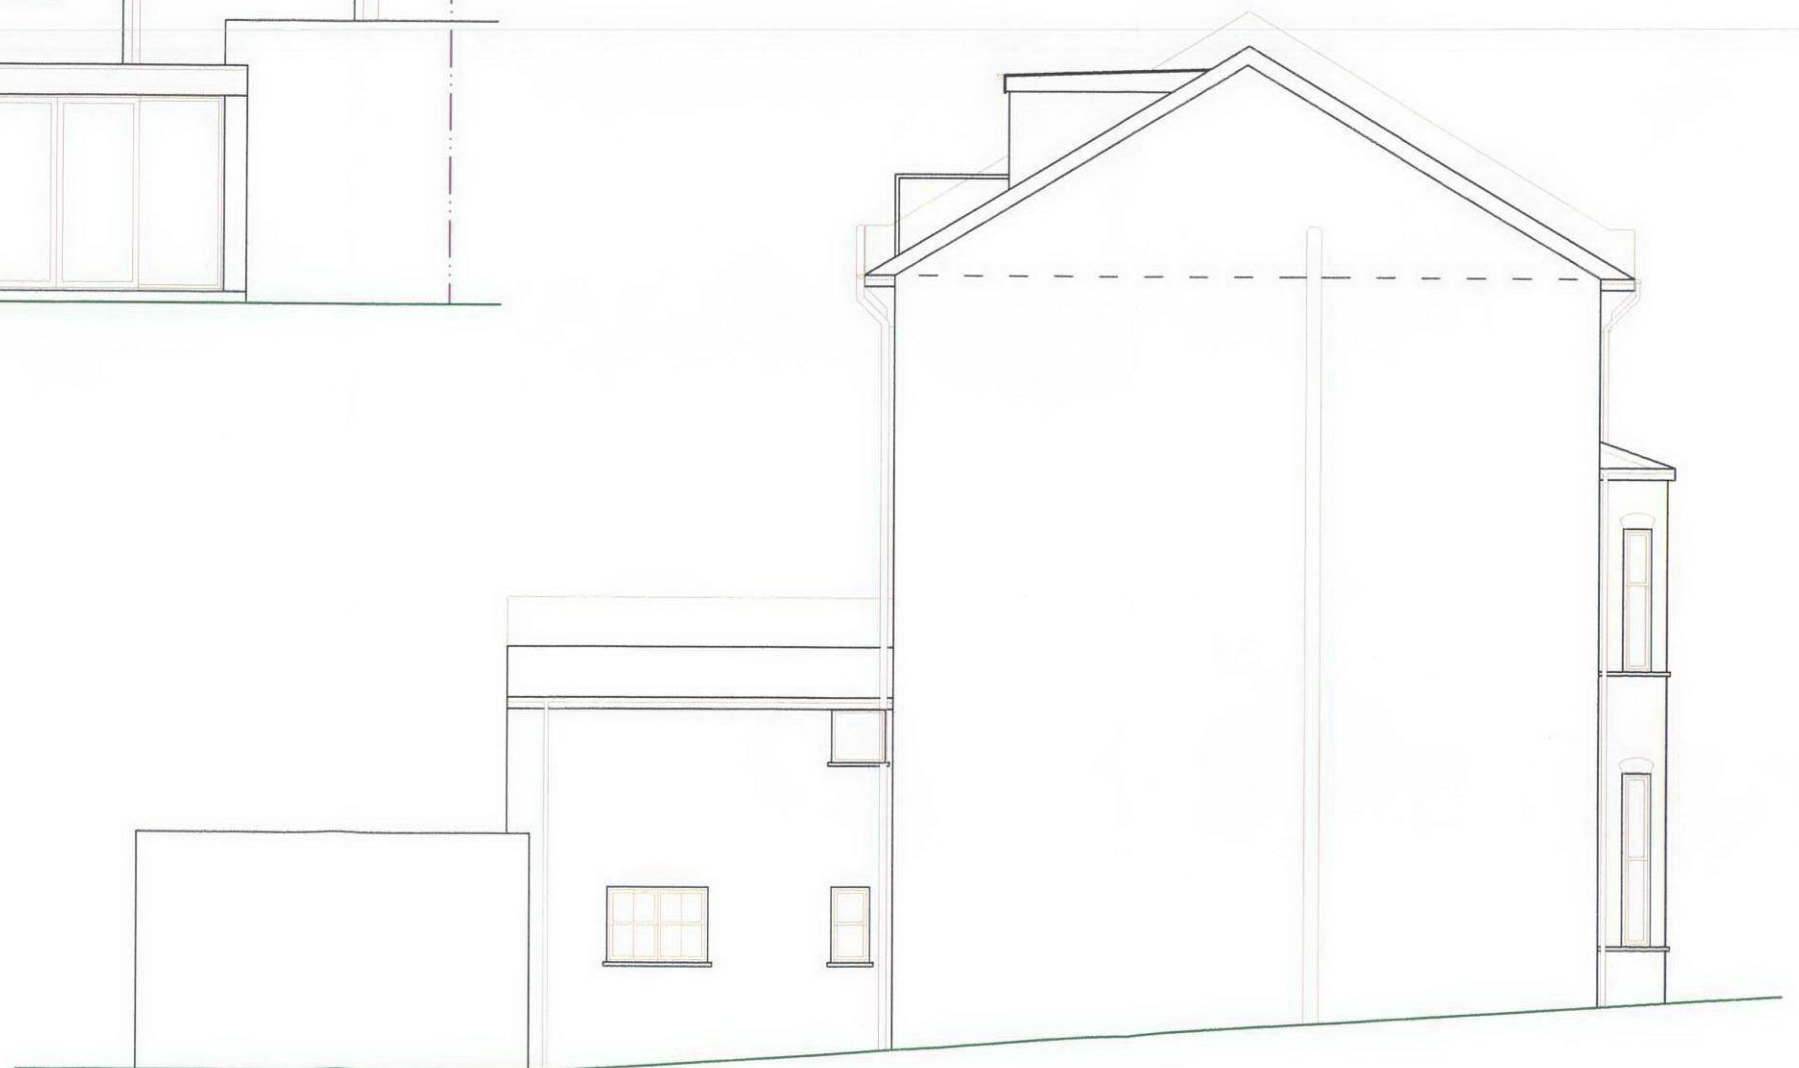

John Molloy 07957-866873

DRAWING TITLE: PROPOSED ELEVATIONS			
DRAWN BY:	DATE: 05/11/09	SCALE: 1:100	
PROJECT: EXTERNAL BALCONY TO LOFT CONVERSION	CLIENT/ADDRESS: MR & MRS G TUFFNELL, 3 WEECH RD., LONDON, NW6 1DL	NO. 02A	REV:

