


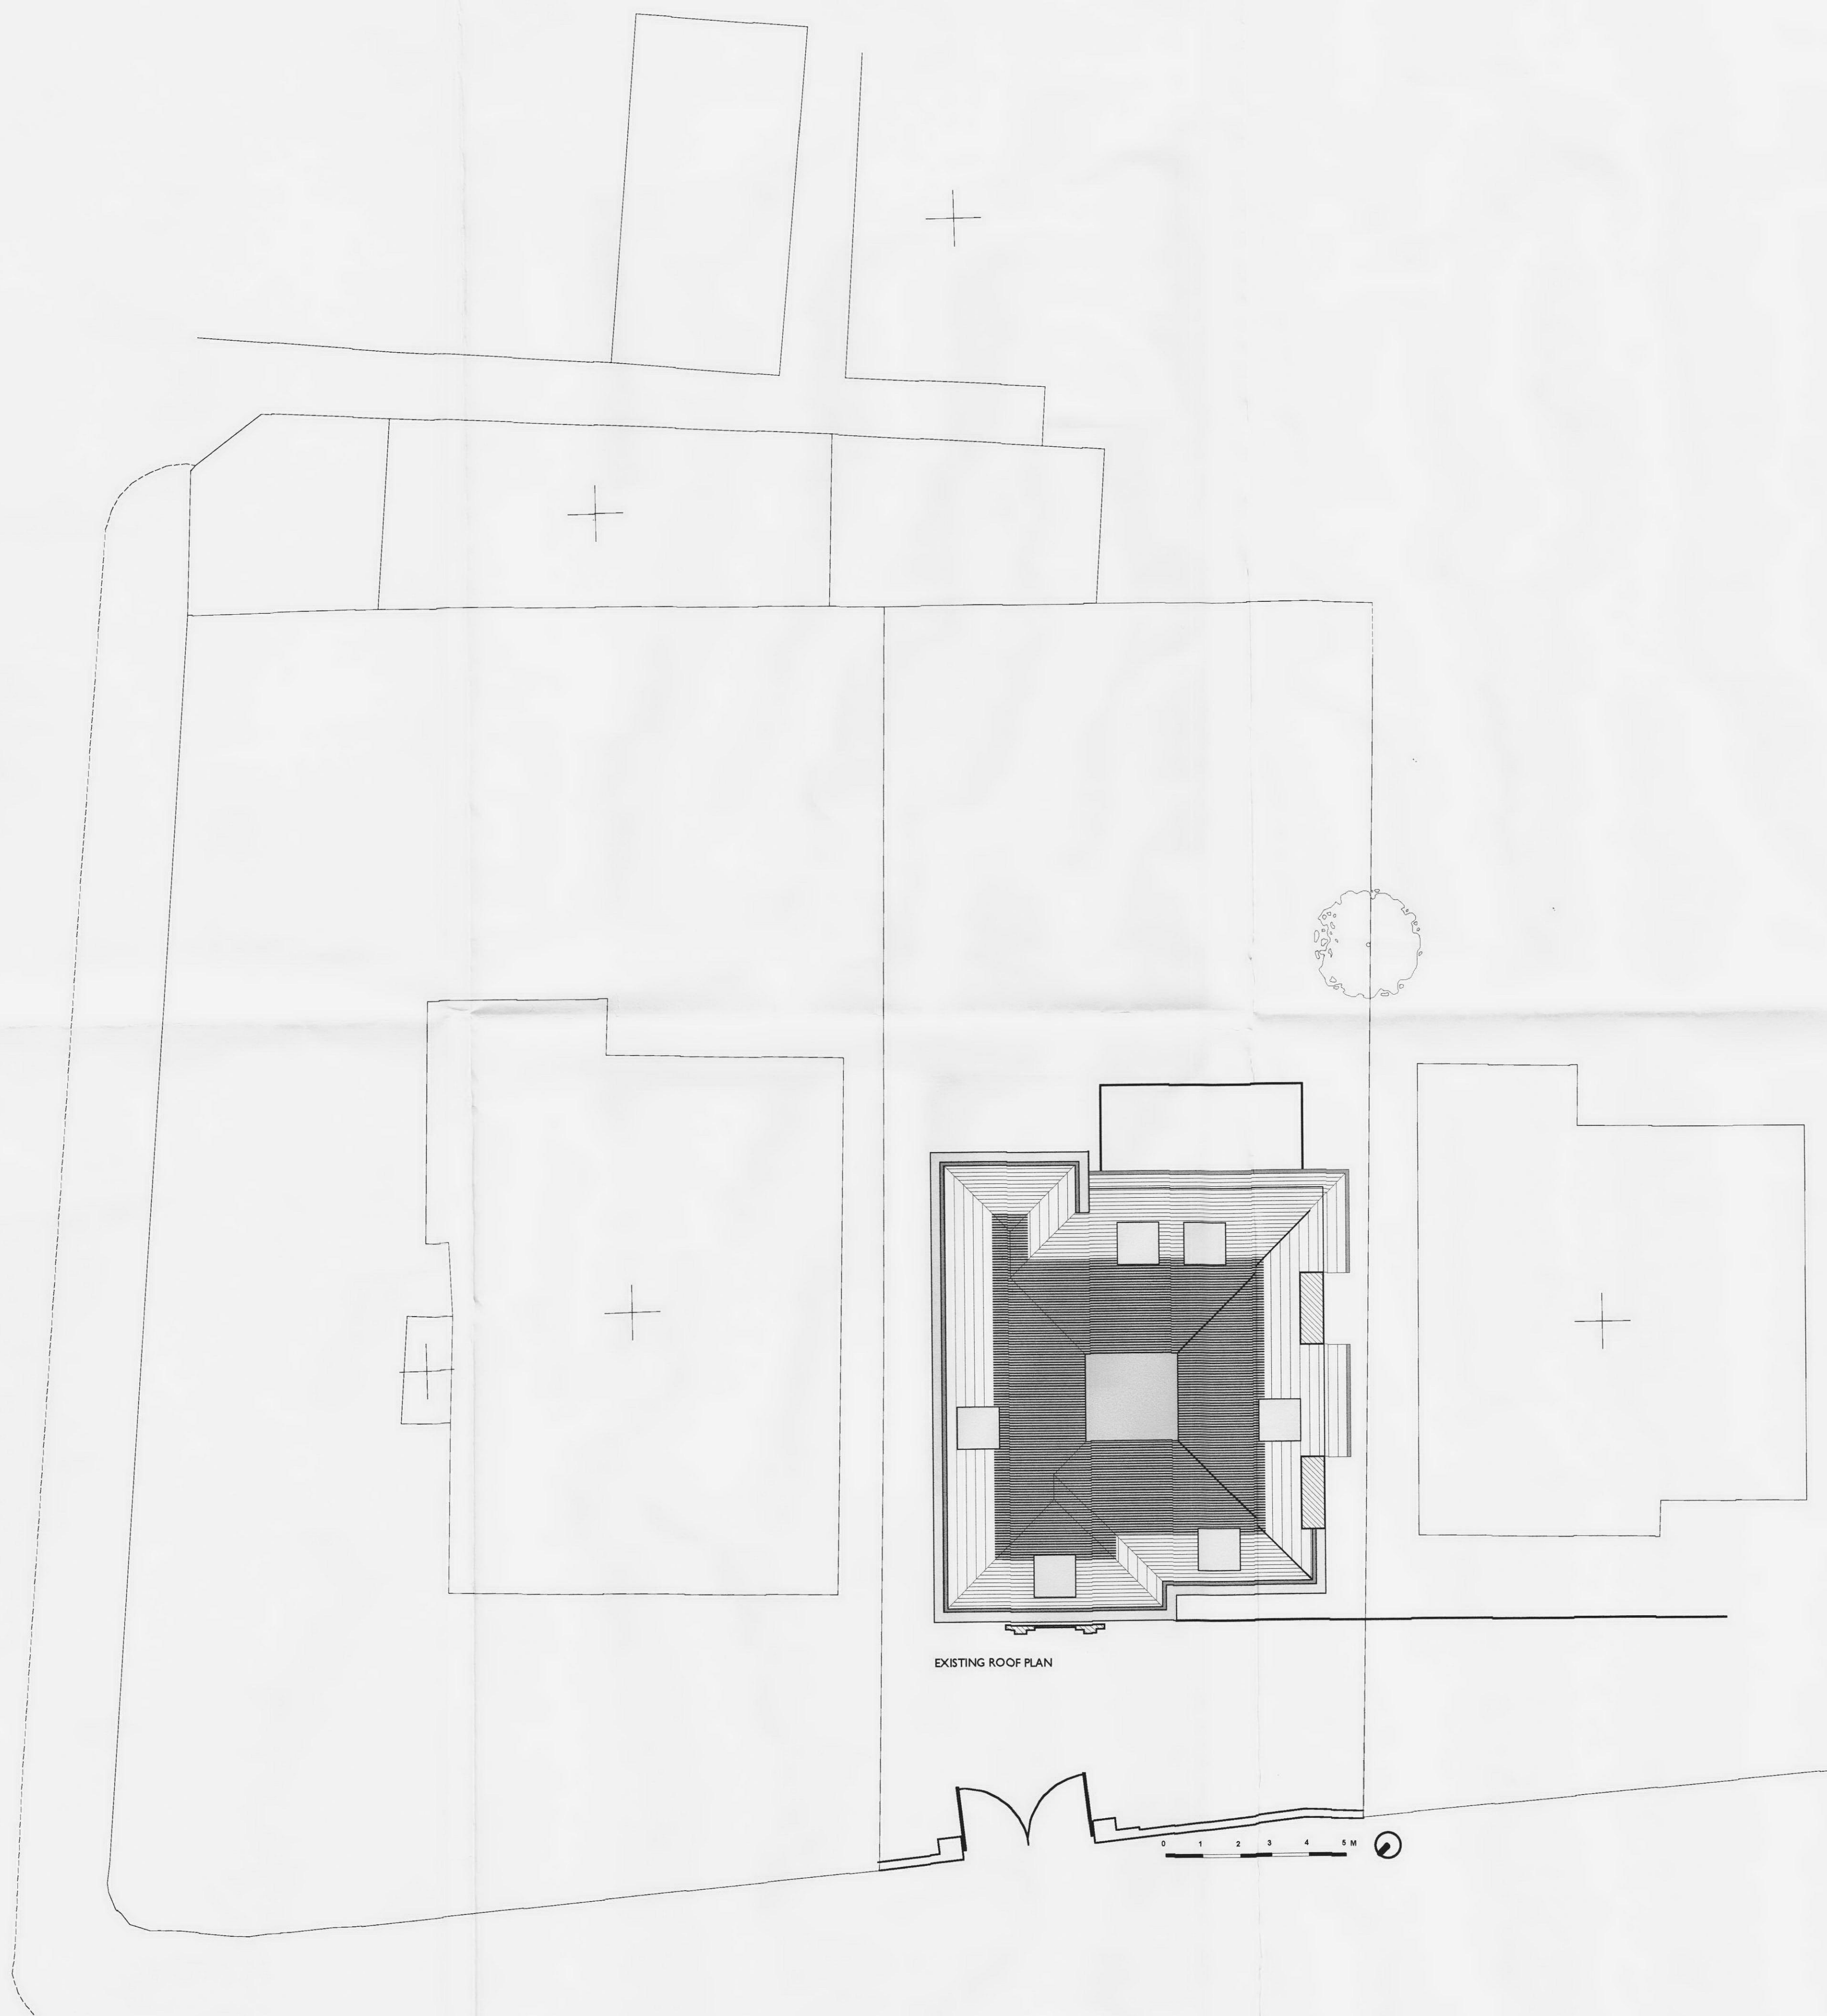

EXISTING ROOF PLAN

NOTES

1. This drawing must not be scaled
2. The contractor is to check all dimensions on site

A GENERAL AMENDMENTS		05-02-09
no.	revision	date
dwg type		PLANNING
dwg status		APPLICATION
Sacks Maguire Architects Studio 4 2 Downshire Hill London NW3 1NR Telephone 020 7431 0665 Fax 020 7431 4398		
Project 1A PRINCE ARTHUR RD, LONDON, NW3 6AX		
Title EXISTING SITE PLAN		
Client MR AND MRS SANSON		
scale 1:100 @ A1	drawn JON	date OCT 2008
job number 469	drawing number 021	revision A