



- NOTES
1. This drawing must not be scaled
 2. The contractor is to check all dimensions on site

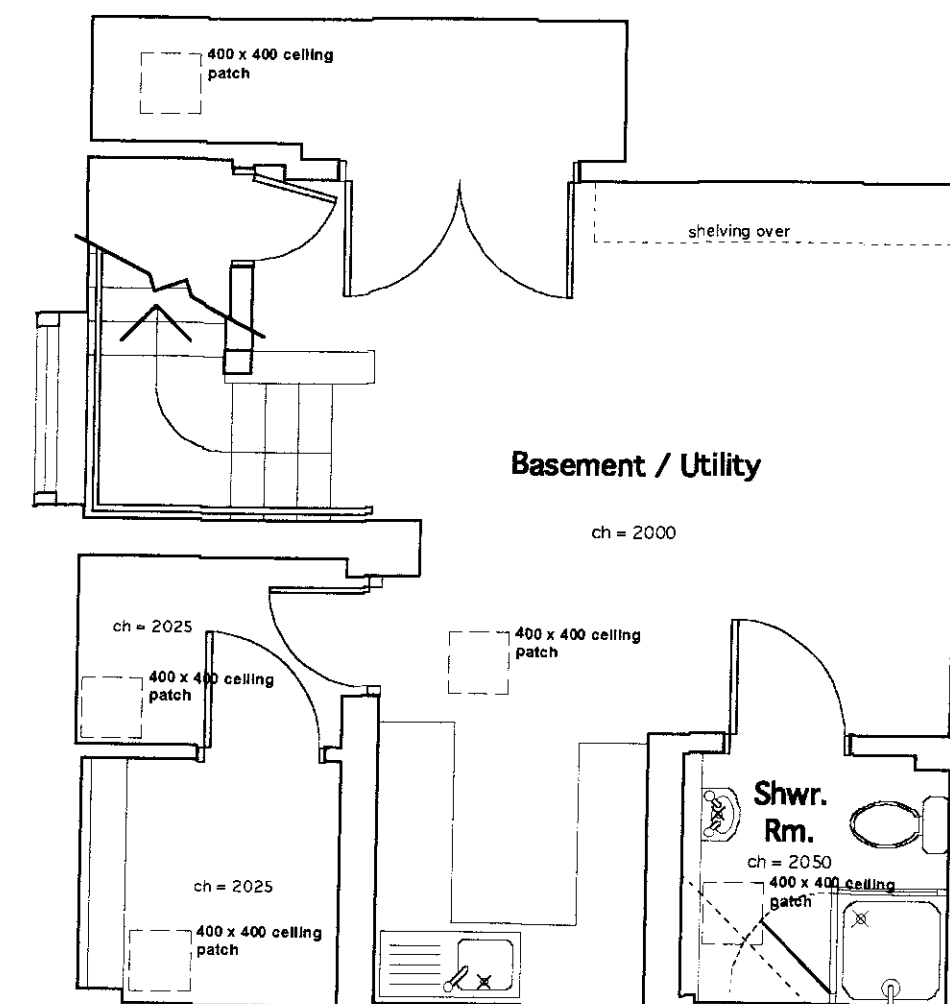

EXISTING BASEMENT

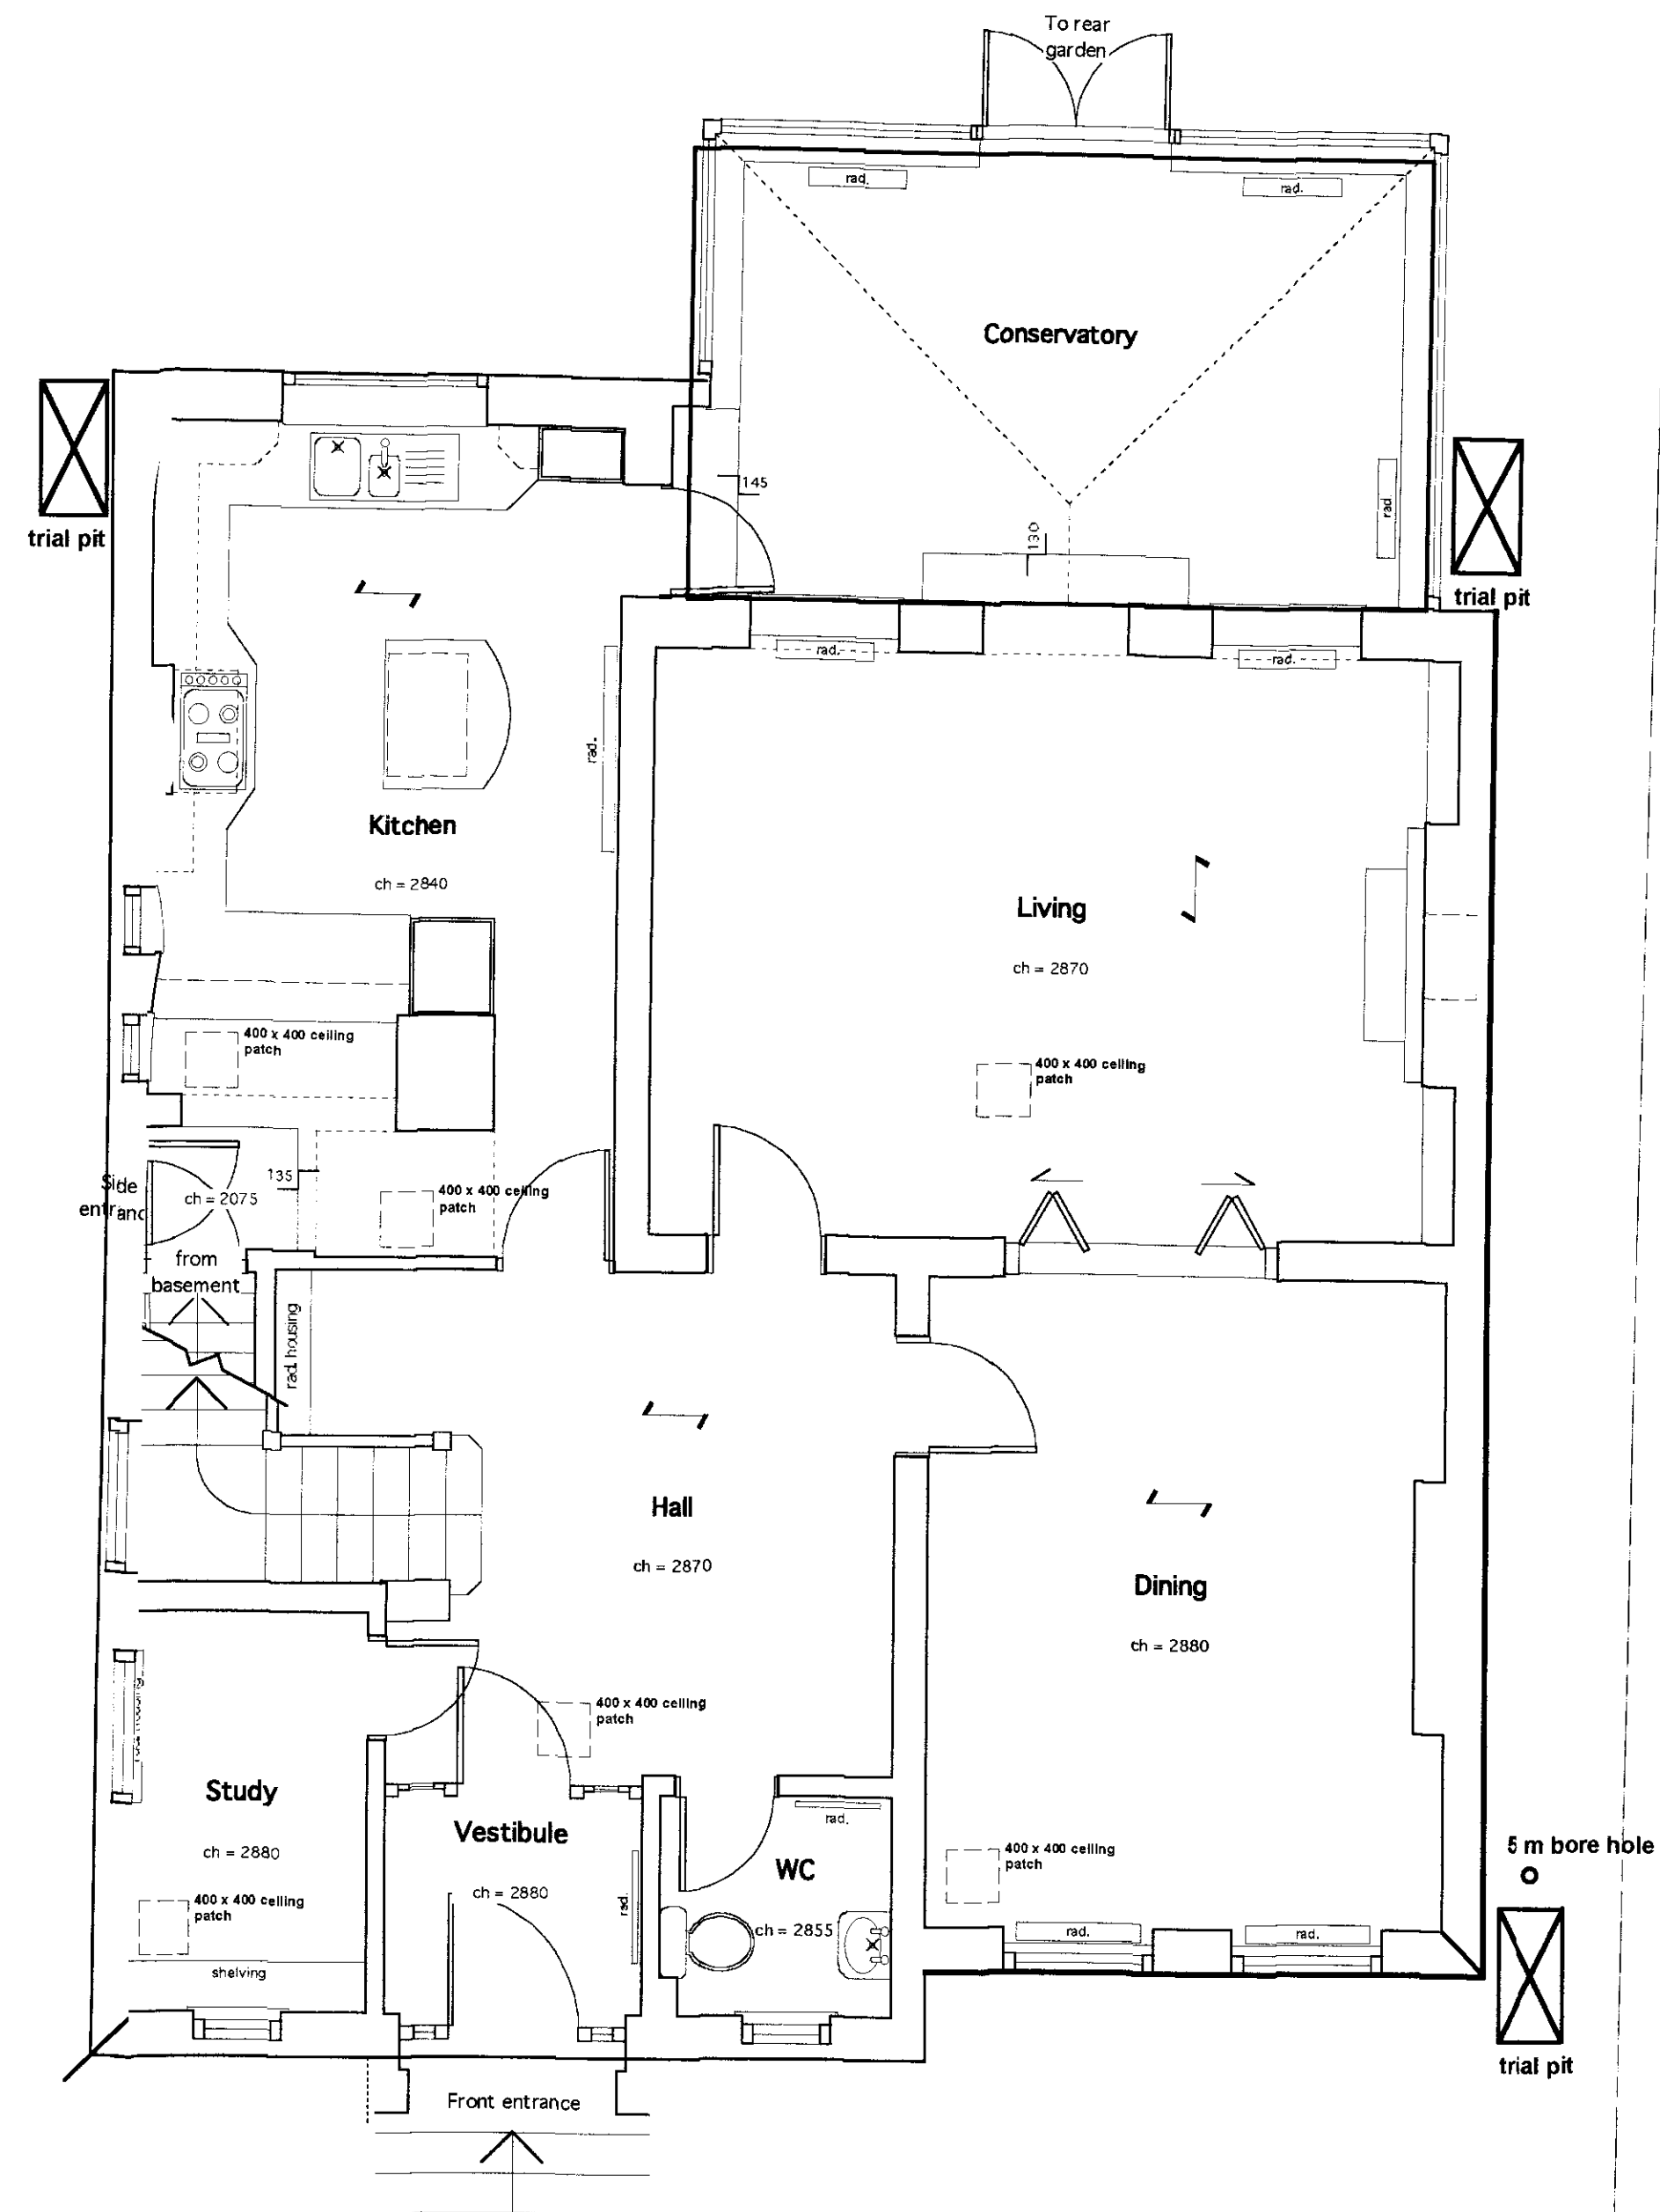

A GENERAL AMENDMENTS		05-02-09
no.	revision	date
dwg type		PLANNING
dwg status		APPLICATION
Sacks Maguire Architects		
Studio 4 2 Downshire hill London NW3 1NR		
Telephone 020 7431 0665 Fax 020 7431 4398		
Project		
1A PRINCE ARTHUR RD, LONDON, NW3 6AX		
Title		
EXISTING BASEMENT AND GROUND FLOOR PLAN		
Client		
MR AND MRS SANSON		
scale	1 : 50 @ A1	drawn JON
job number	469	date OCT 2008
drawing number	001	revision
		A