

NOTES
1. This drawing must not be scaled
2. The contractor is to check all dimensions on site

A GENERAL AMENDMENTS 05-02-09
no. revision date

dwg type PLANNING

dwg status APPLICATION

Sacks Maguire Architects
Studio 4 2 Downshire Hill London NW3 1NR
Telephone 020 7431 0665 Fax 020 7431 4398


Project
1A PRINCE ARTHUR RD, LONDON, NW3 6AX

Title
EXISTING 1ST AND 2ND FLOOR PLAN

Client
MR AND MRS SANSON


scale 1:50 @ A1 drawn JON date OCT 2008

job number 469 drawing number 002 revision A

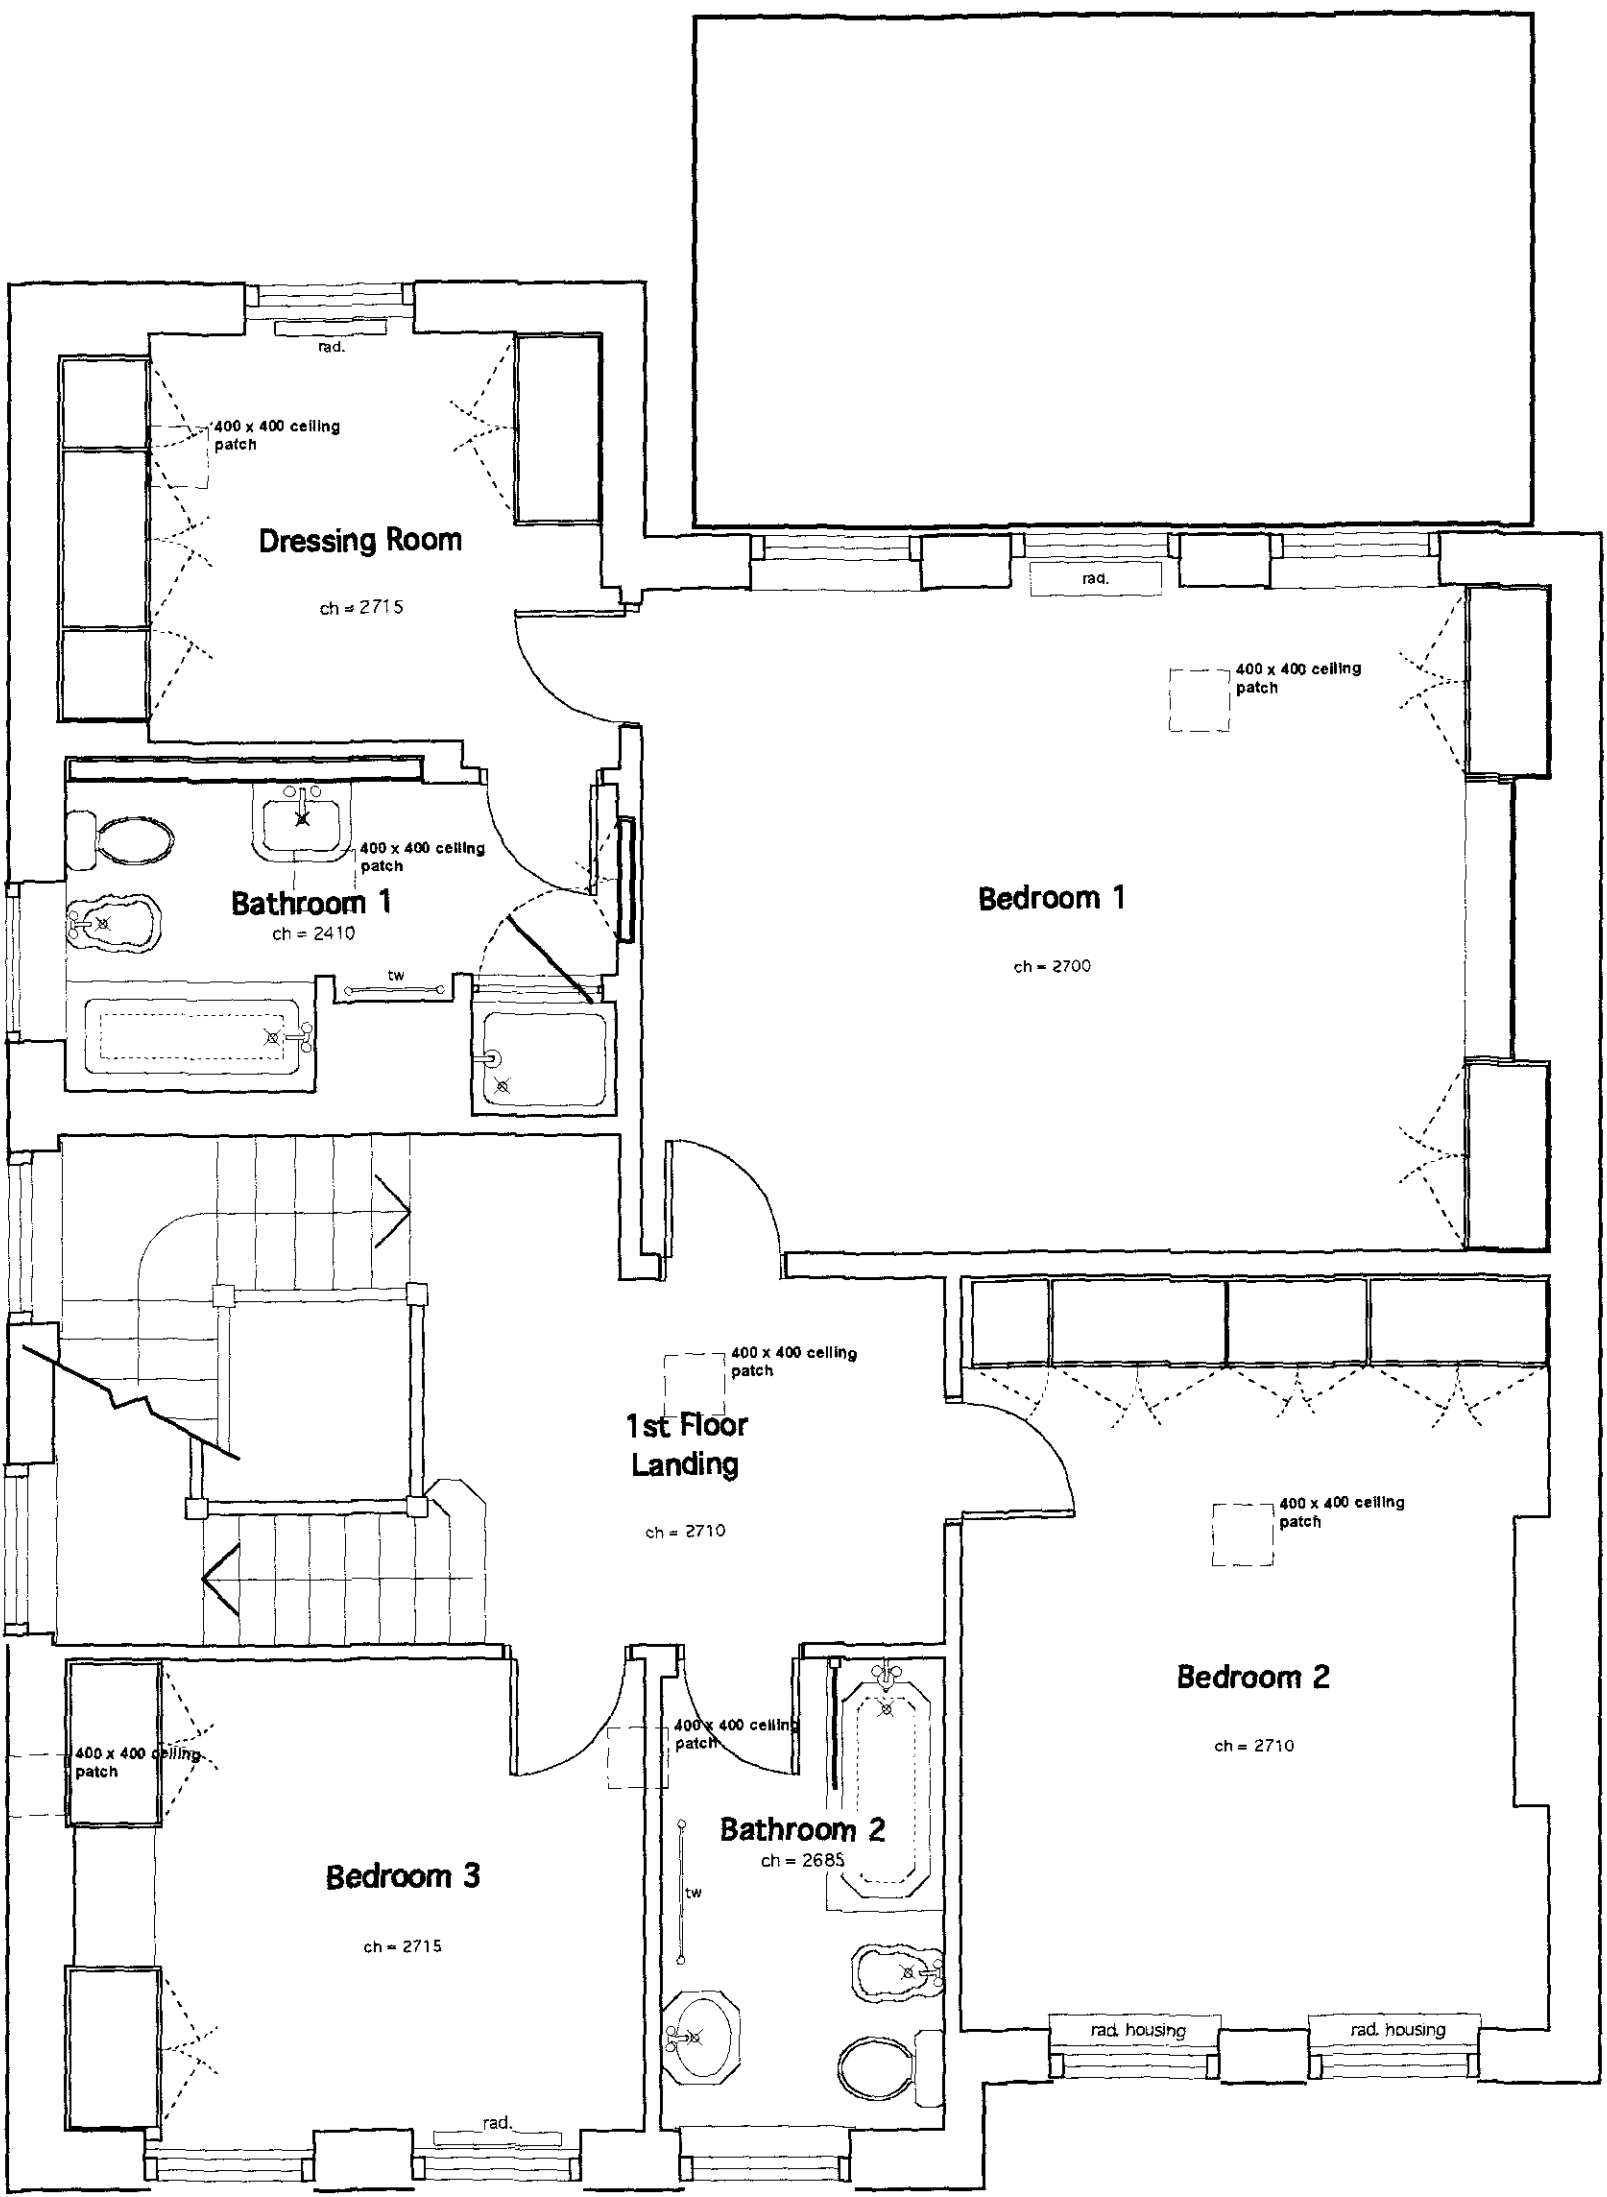

EXISTING FIRST FLOOR

0 1 2 3 4 5 M

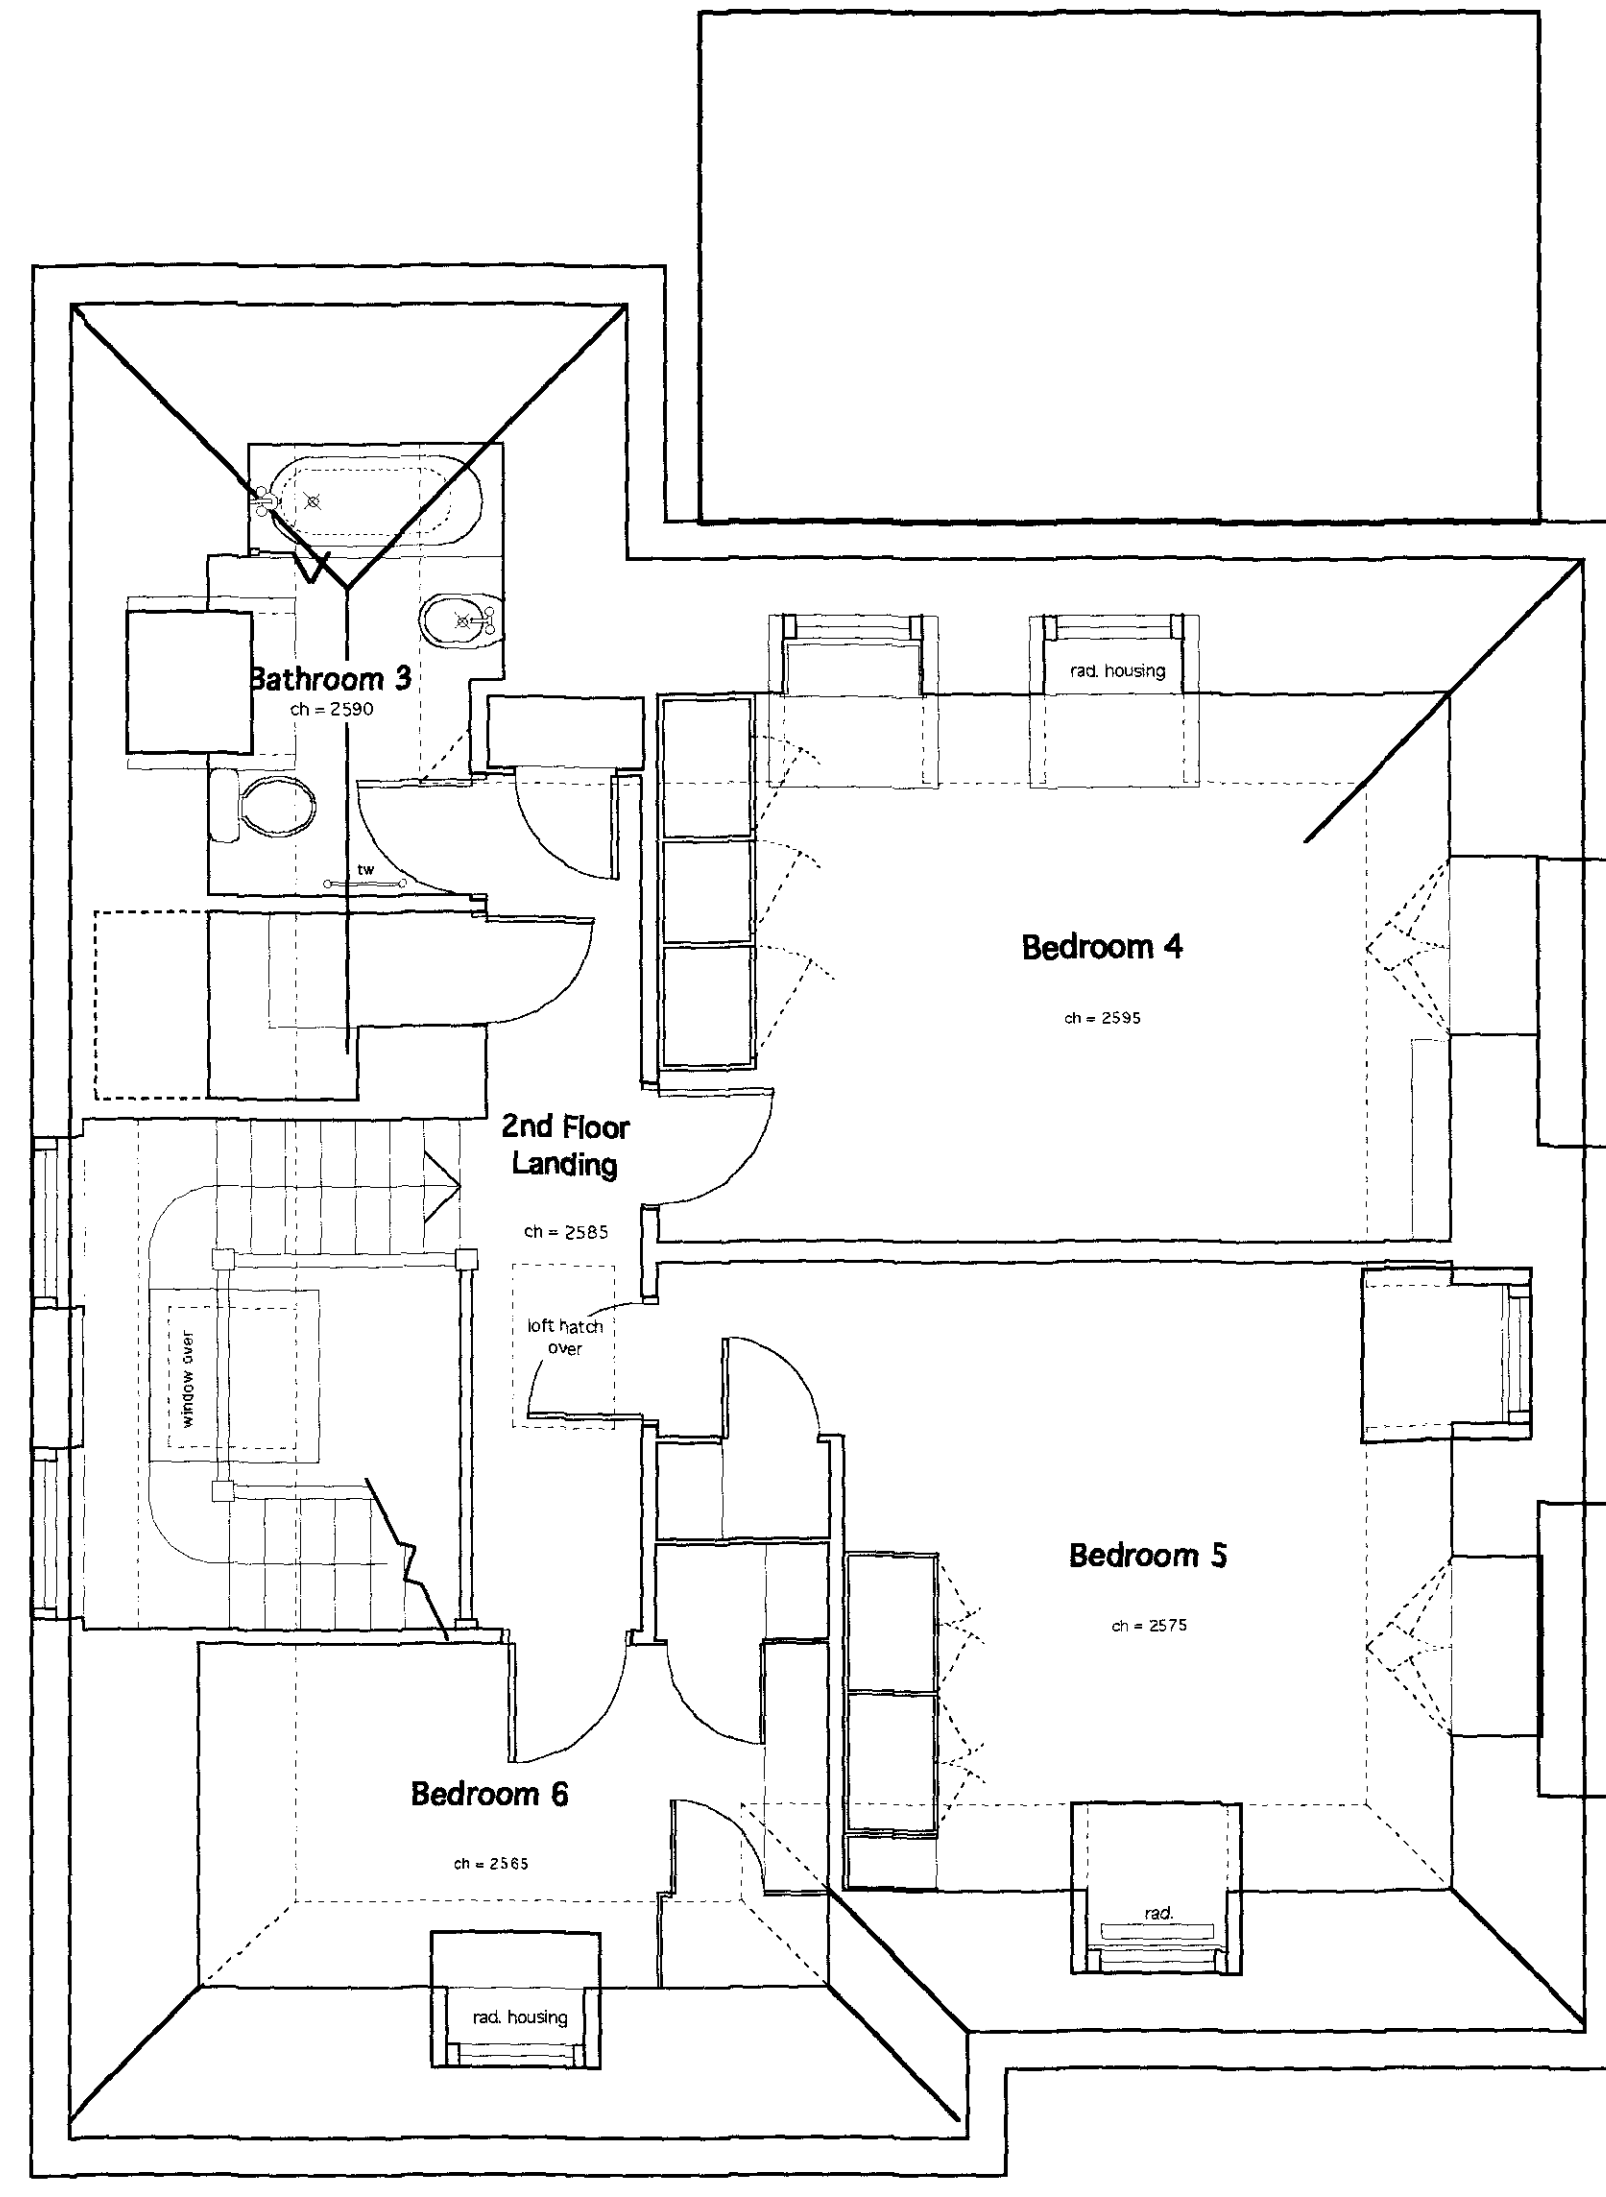

EXISTING 2ND FLOOR

0 1 2 3 4 5 M

