



- NOTES
1. This drawing must not be scaled
 2. The contractor is to check all dimensions on site

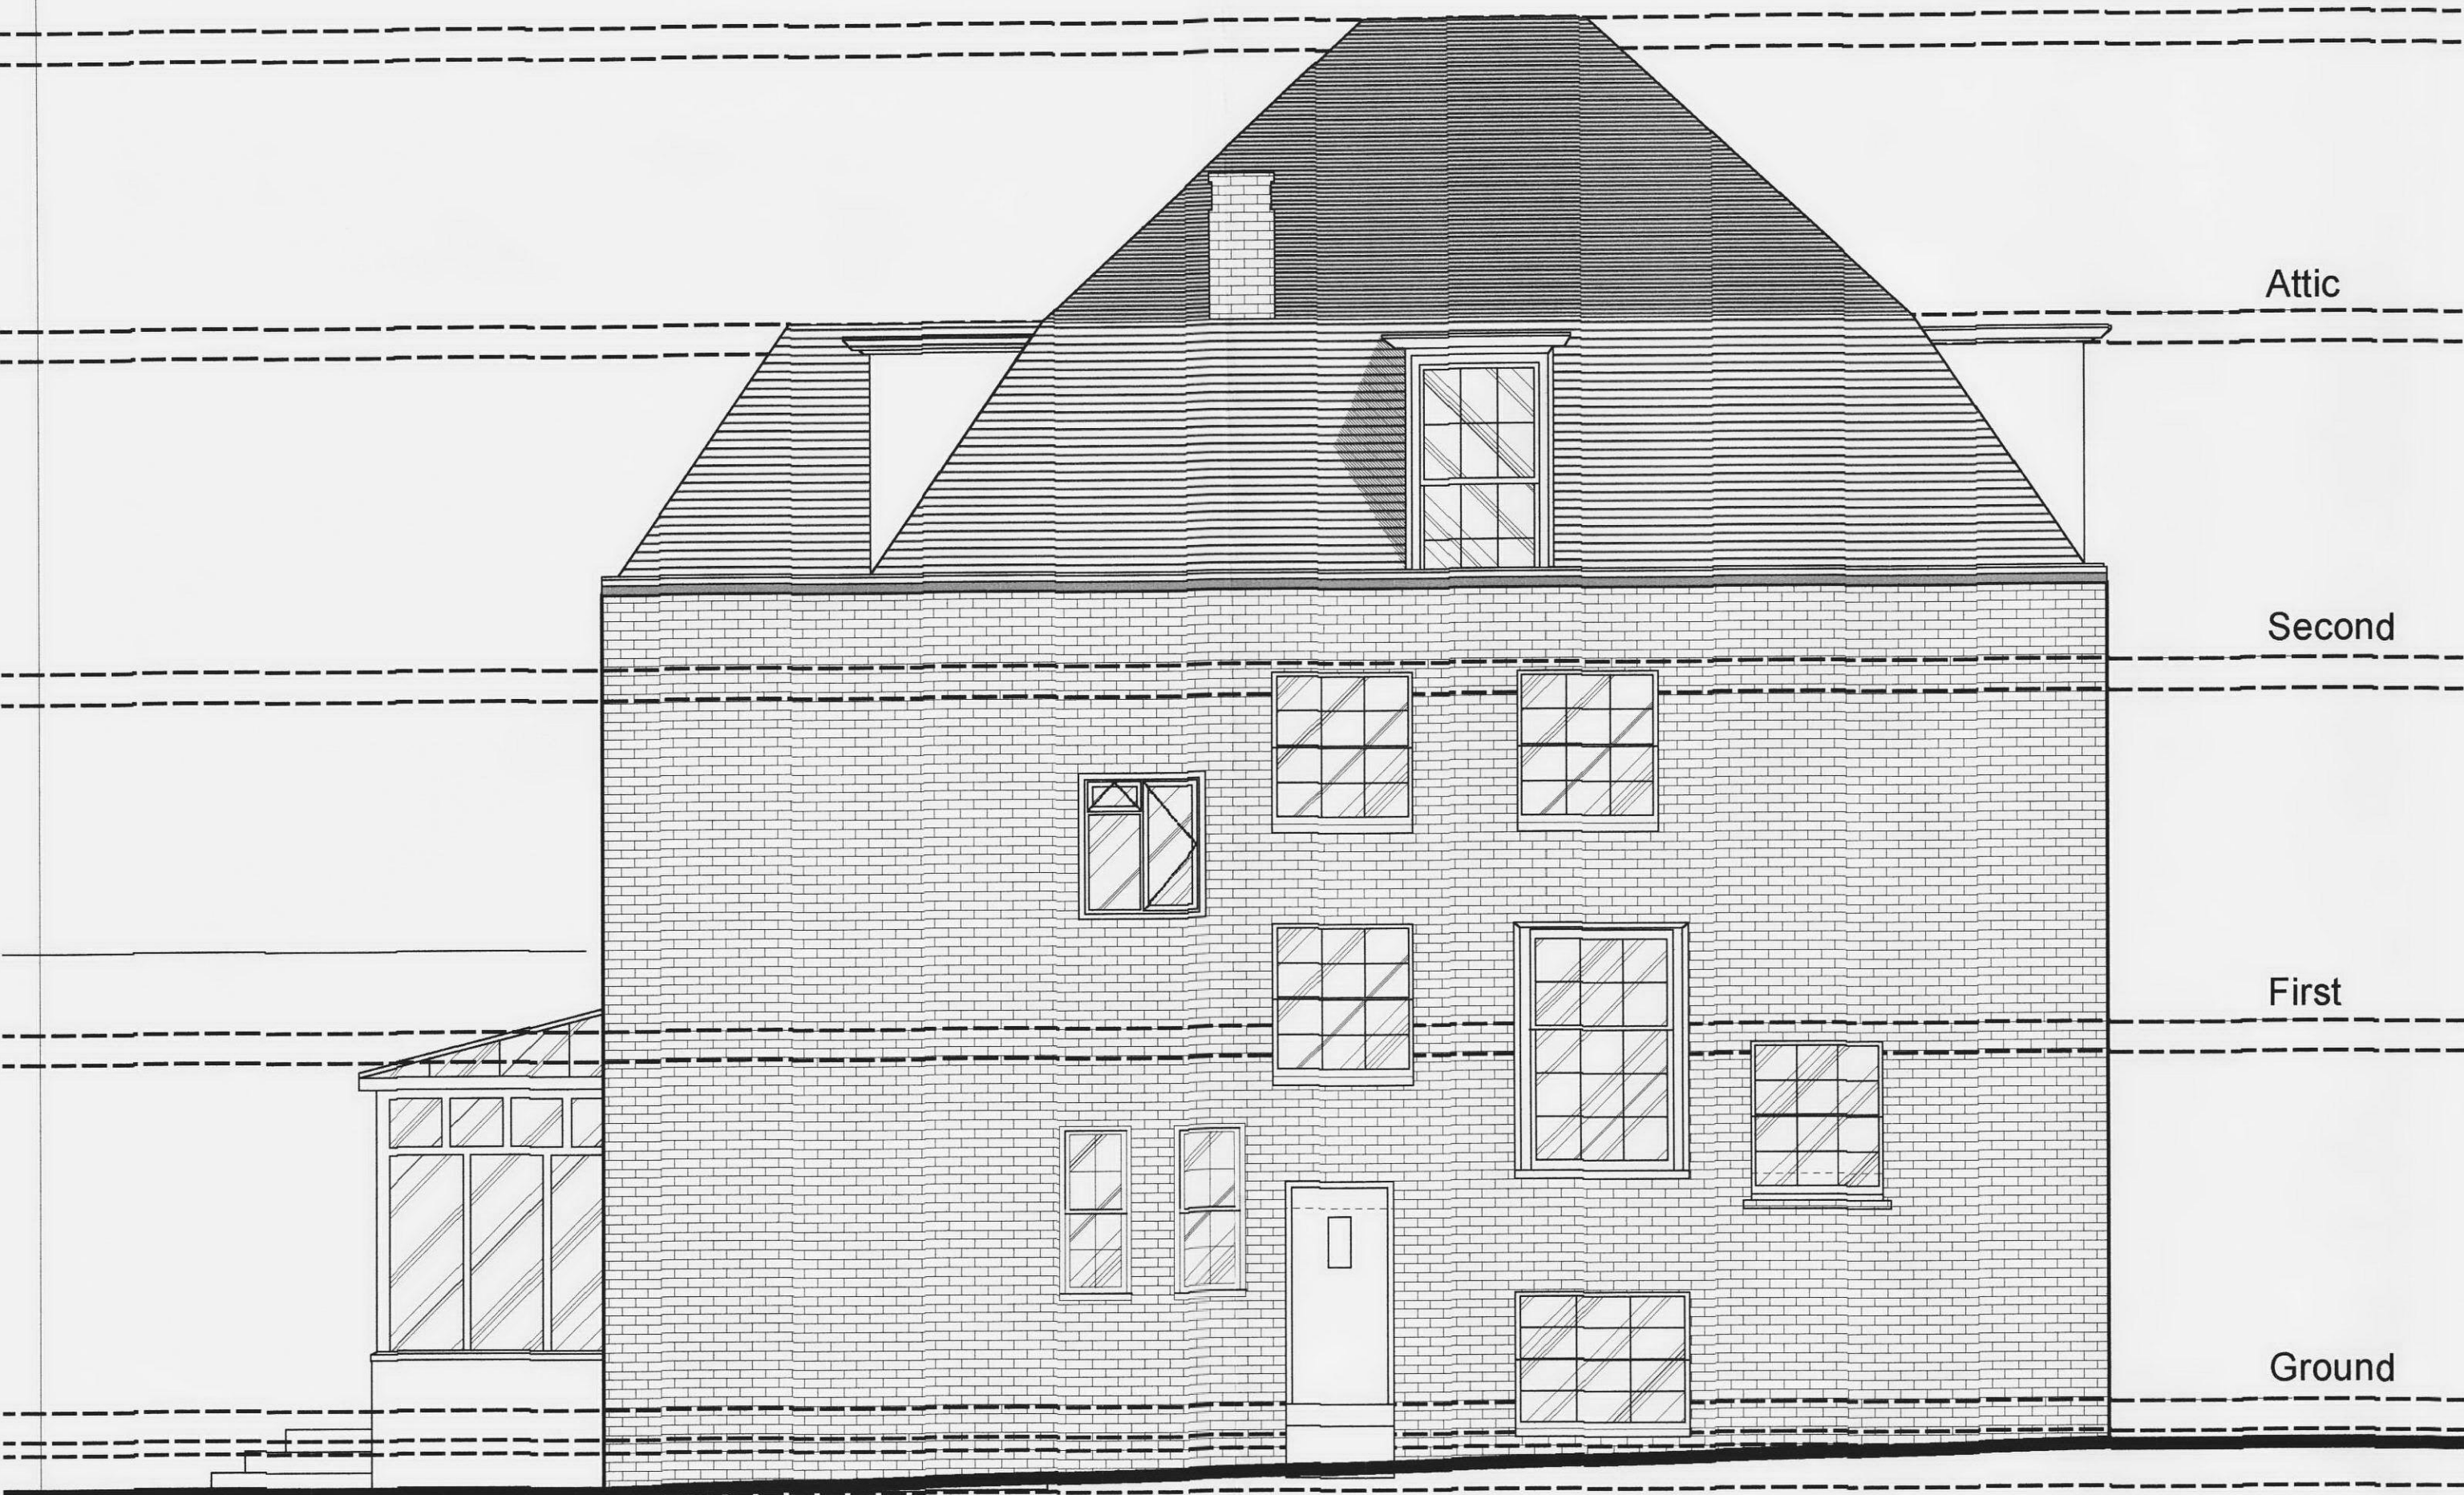

EXISTING NORTH ELEVATION

0 1 2 3 4 5 M

Basement

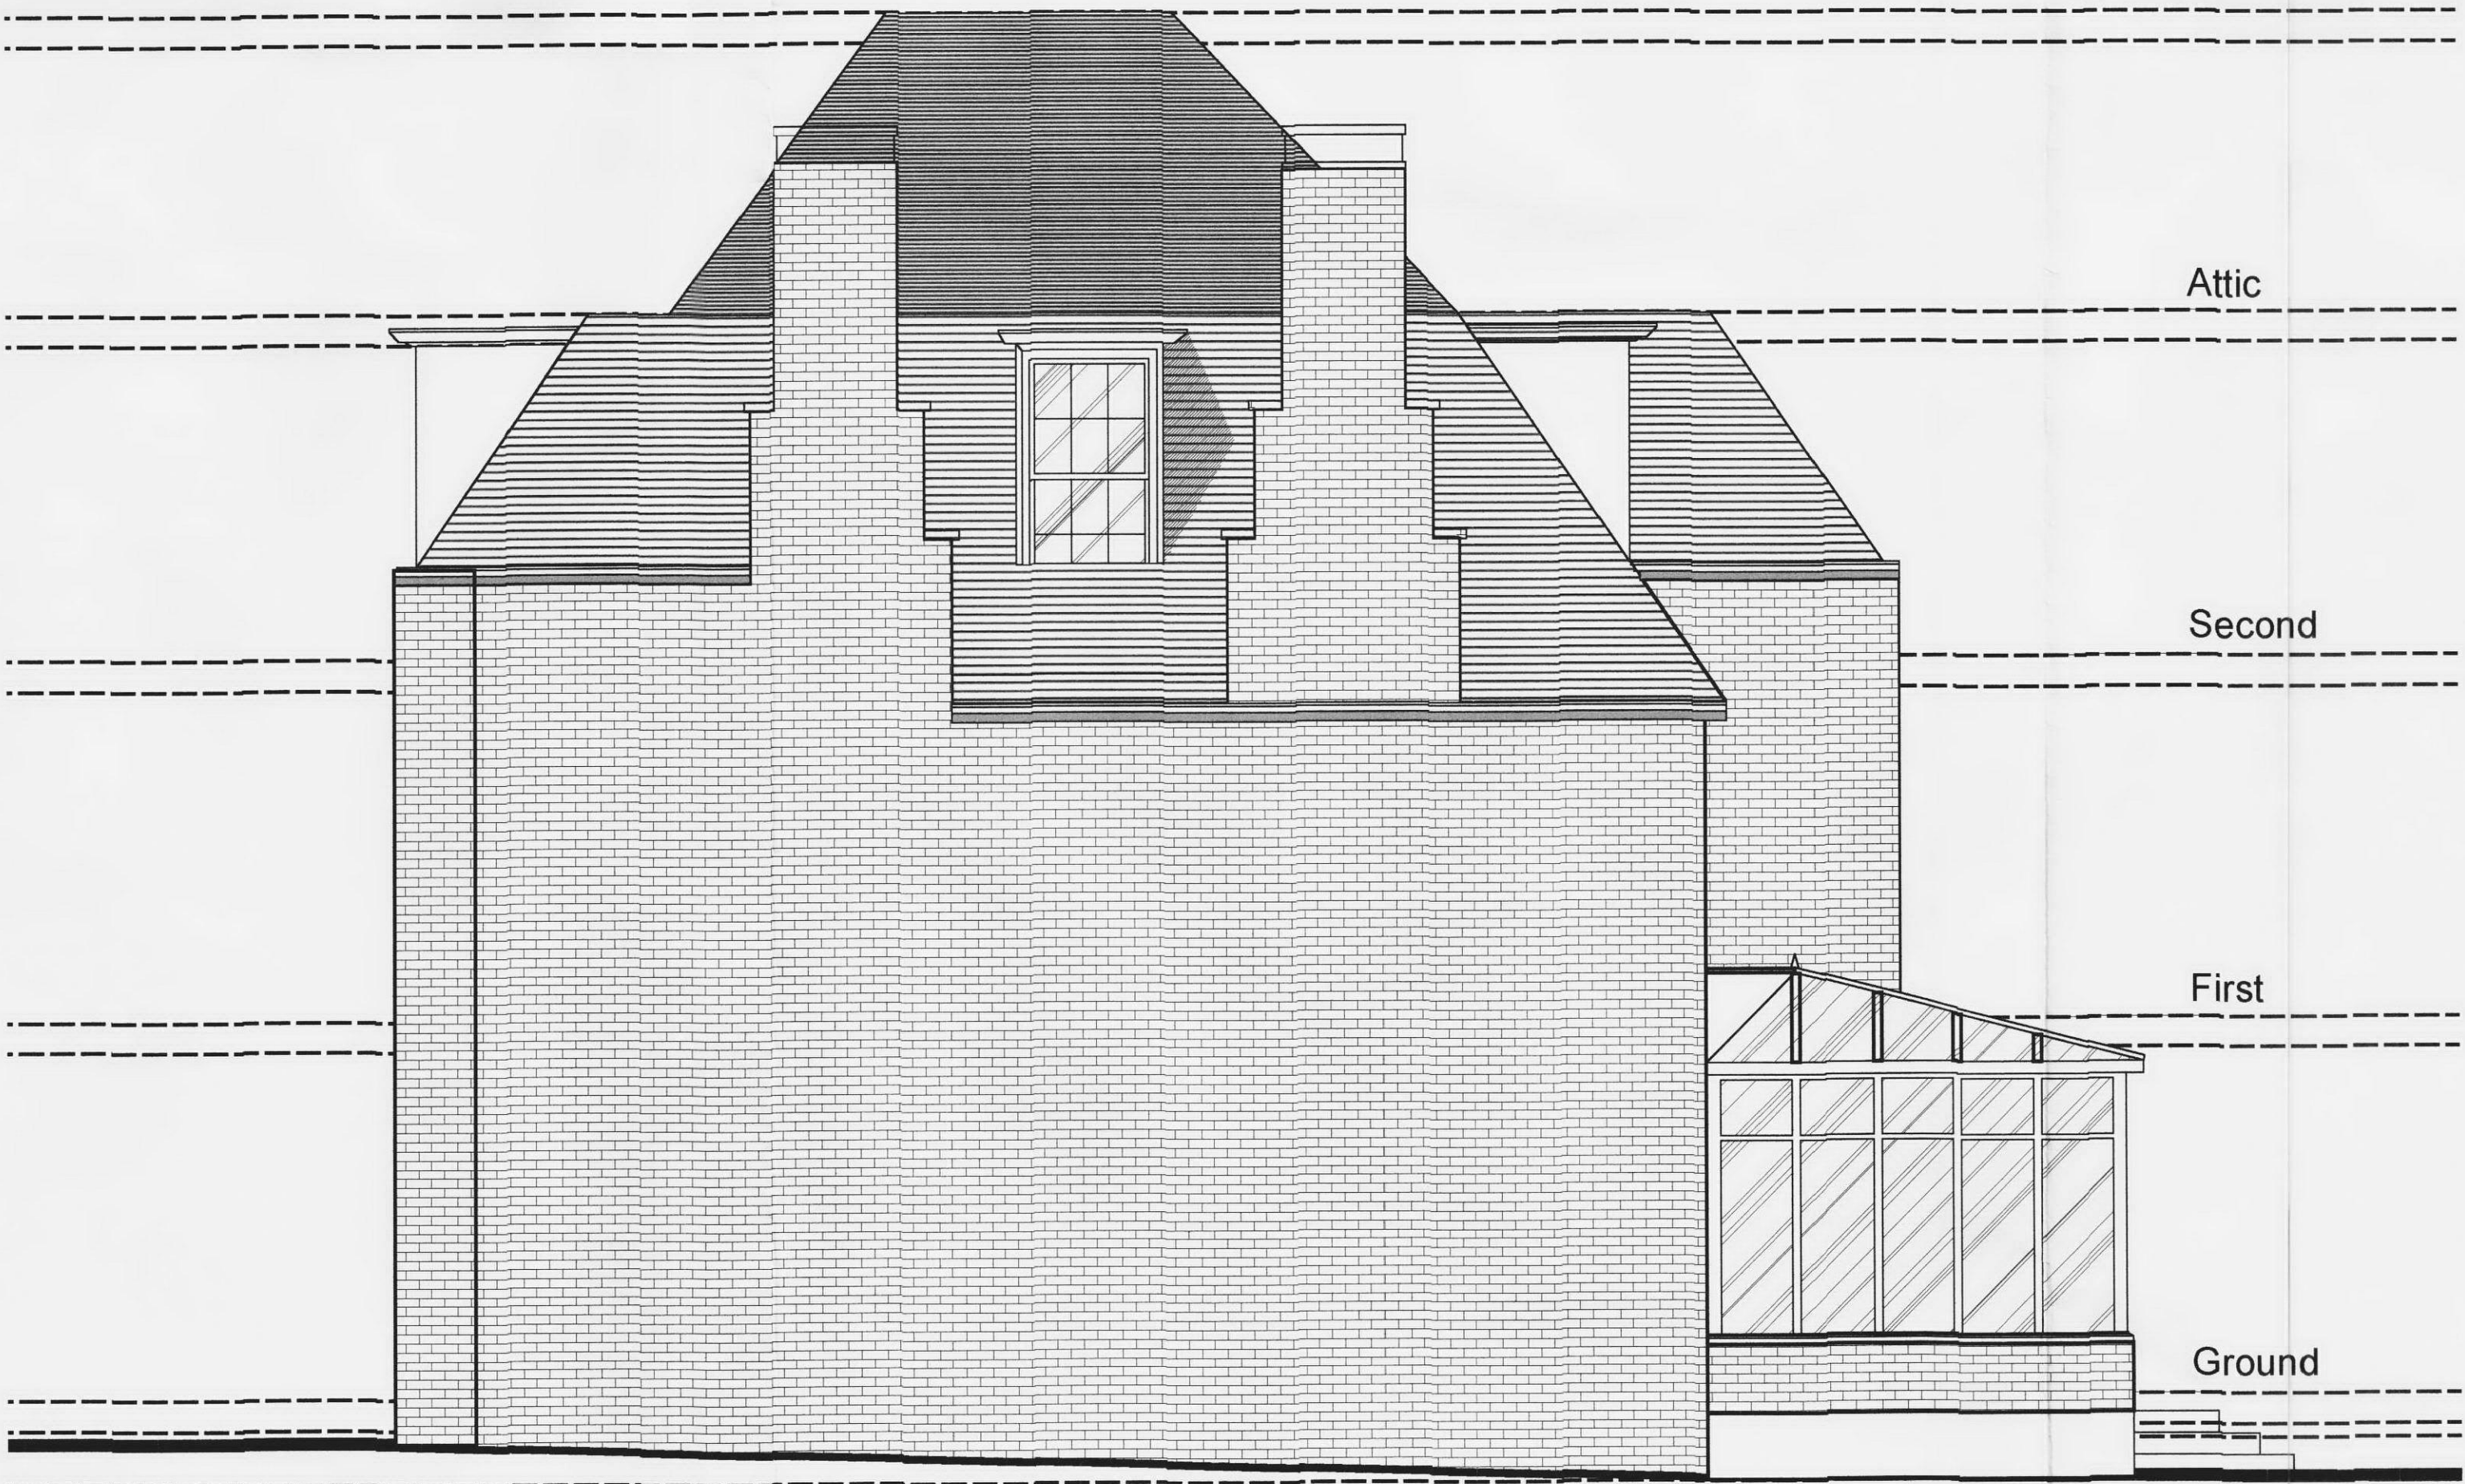

EXISTING SOUTH ELEVATION

0 1 2 3 4 5 M

A GENERAL AMENDMENTS 05-02-09

no. revision date

dwg type PLANNING

dwg status APPLICATION

Sacks Maguire Architects
Studio 4 2 Downshire hill London NW3 1NR
Telephone 020 7431 0665 Fax 020 7431 4398

Project
1A PRINCE ARTHUR RD, LONDON, NW3 6AX

Title
EXISTING NORTH AND SOUTH ELEVATION

Client
MR AND MRS SANSON

scale 1:50 @ A1 drawn JON date OCT 2008

job number drawing number revision

469 005 A