
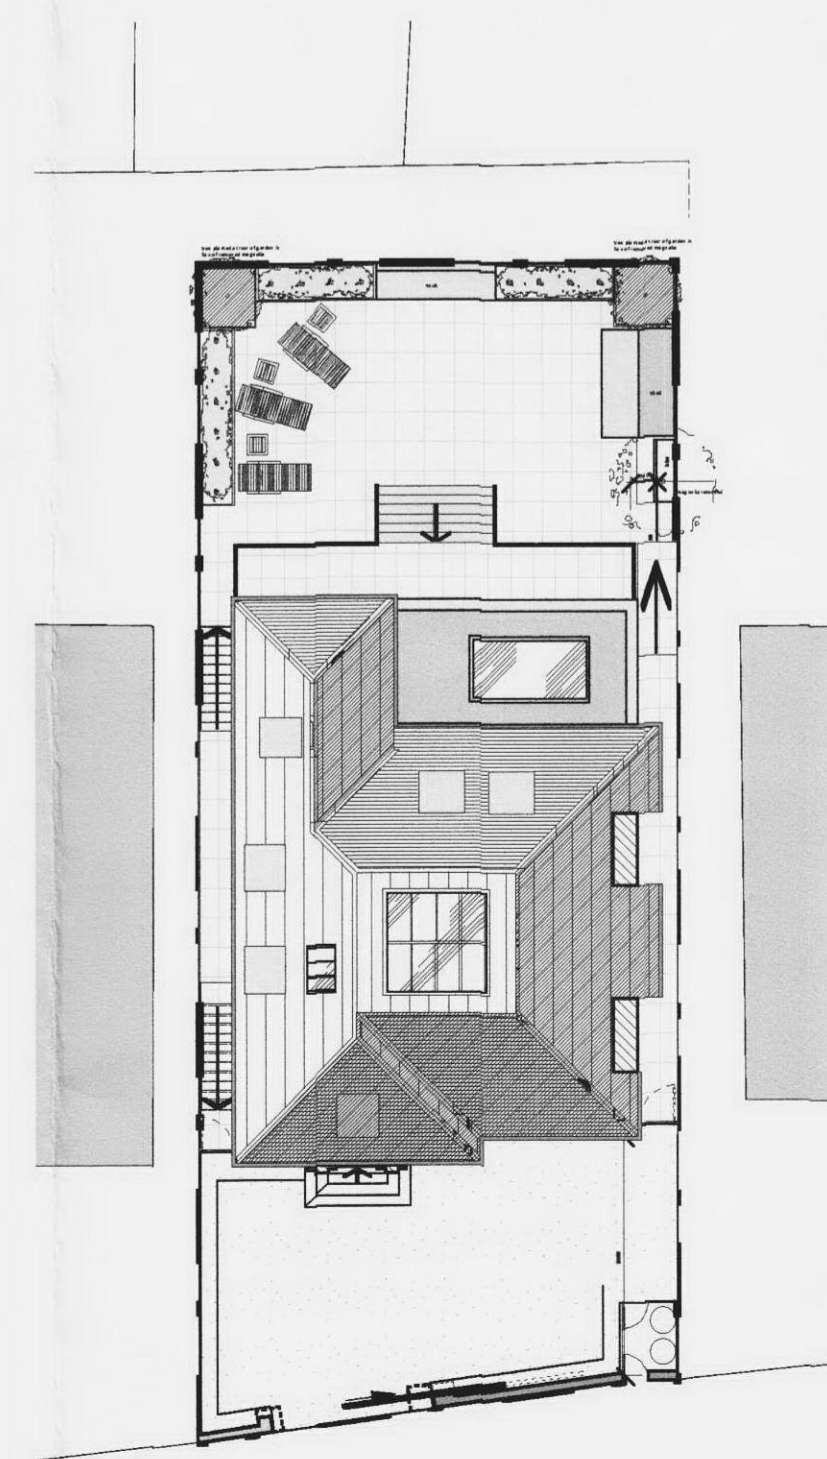


NOTES
 1. This drawing must not be scaled
 2. The contractor is to check all dimensions on site

 

General amendments to basement layout.		
A	New window to south facade	09.09.09
no.	revision	date
dwg type SITE PLAN		
dwg status PLANNING		
Sacks Maguire Architects Studio 4 2 Downshire hill London NW3 1NR Telephone 020 7431 0665 Fax 020 7431 4398		
Project 1A PRINCE ARTHUR RD, LONDON, NW3 6AX		
Title PROPOSED SITE PLAN AND SITE LOCATION PLAN		
Client MR AND MRS SANSON		
scale	1:200 @ A1	drawn MG
date	1:50 @ A1	Jan 2010
job number	469	drawing number
	100	revision
		B