
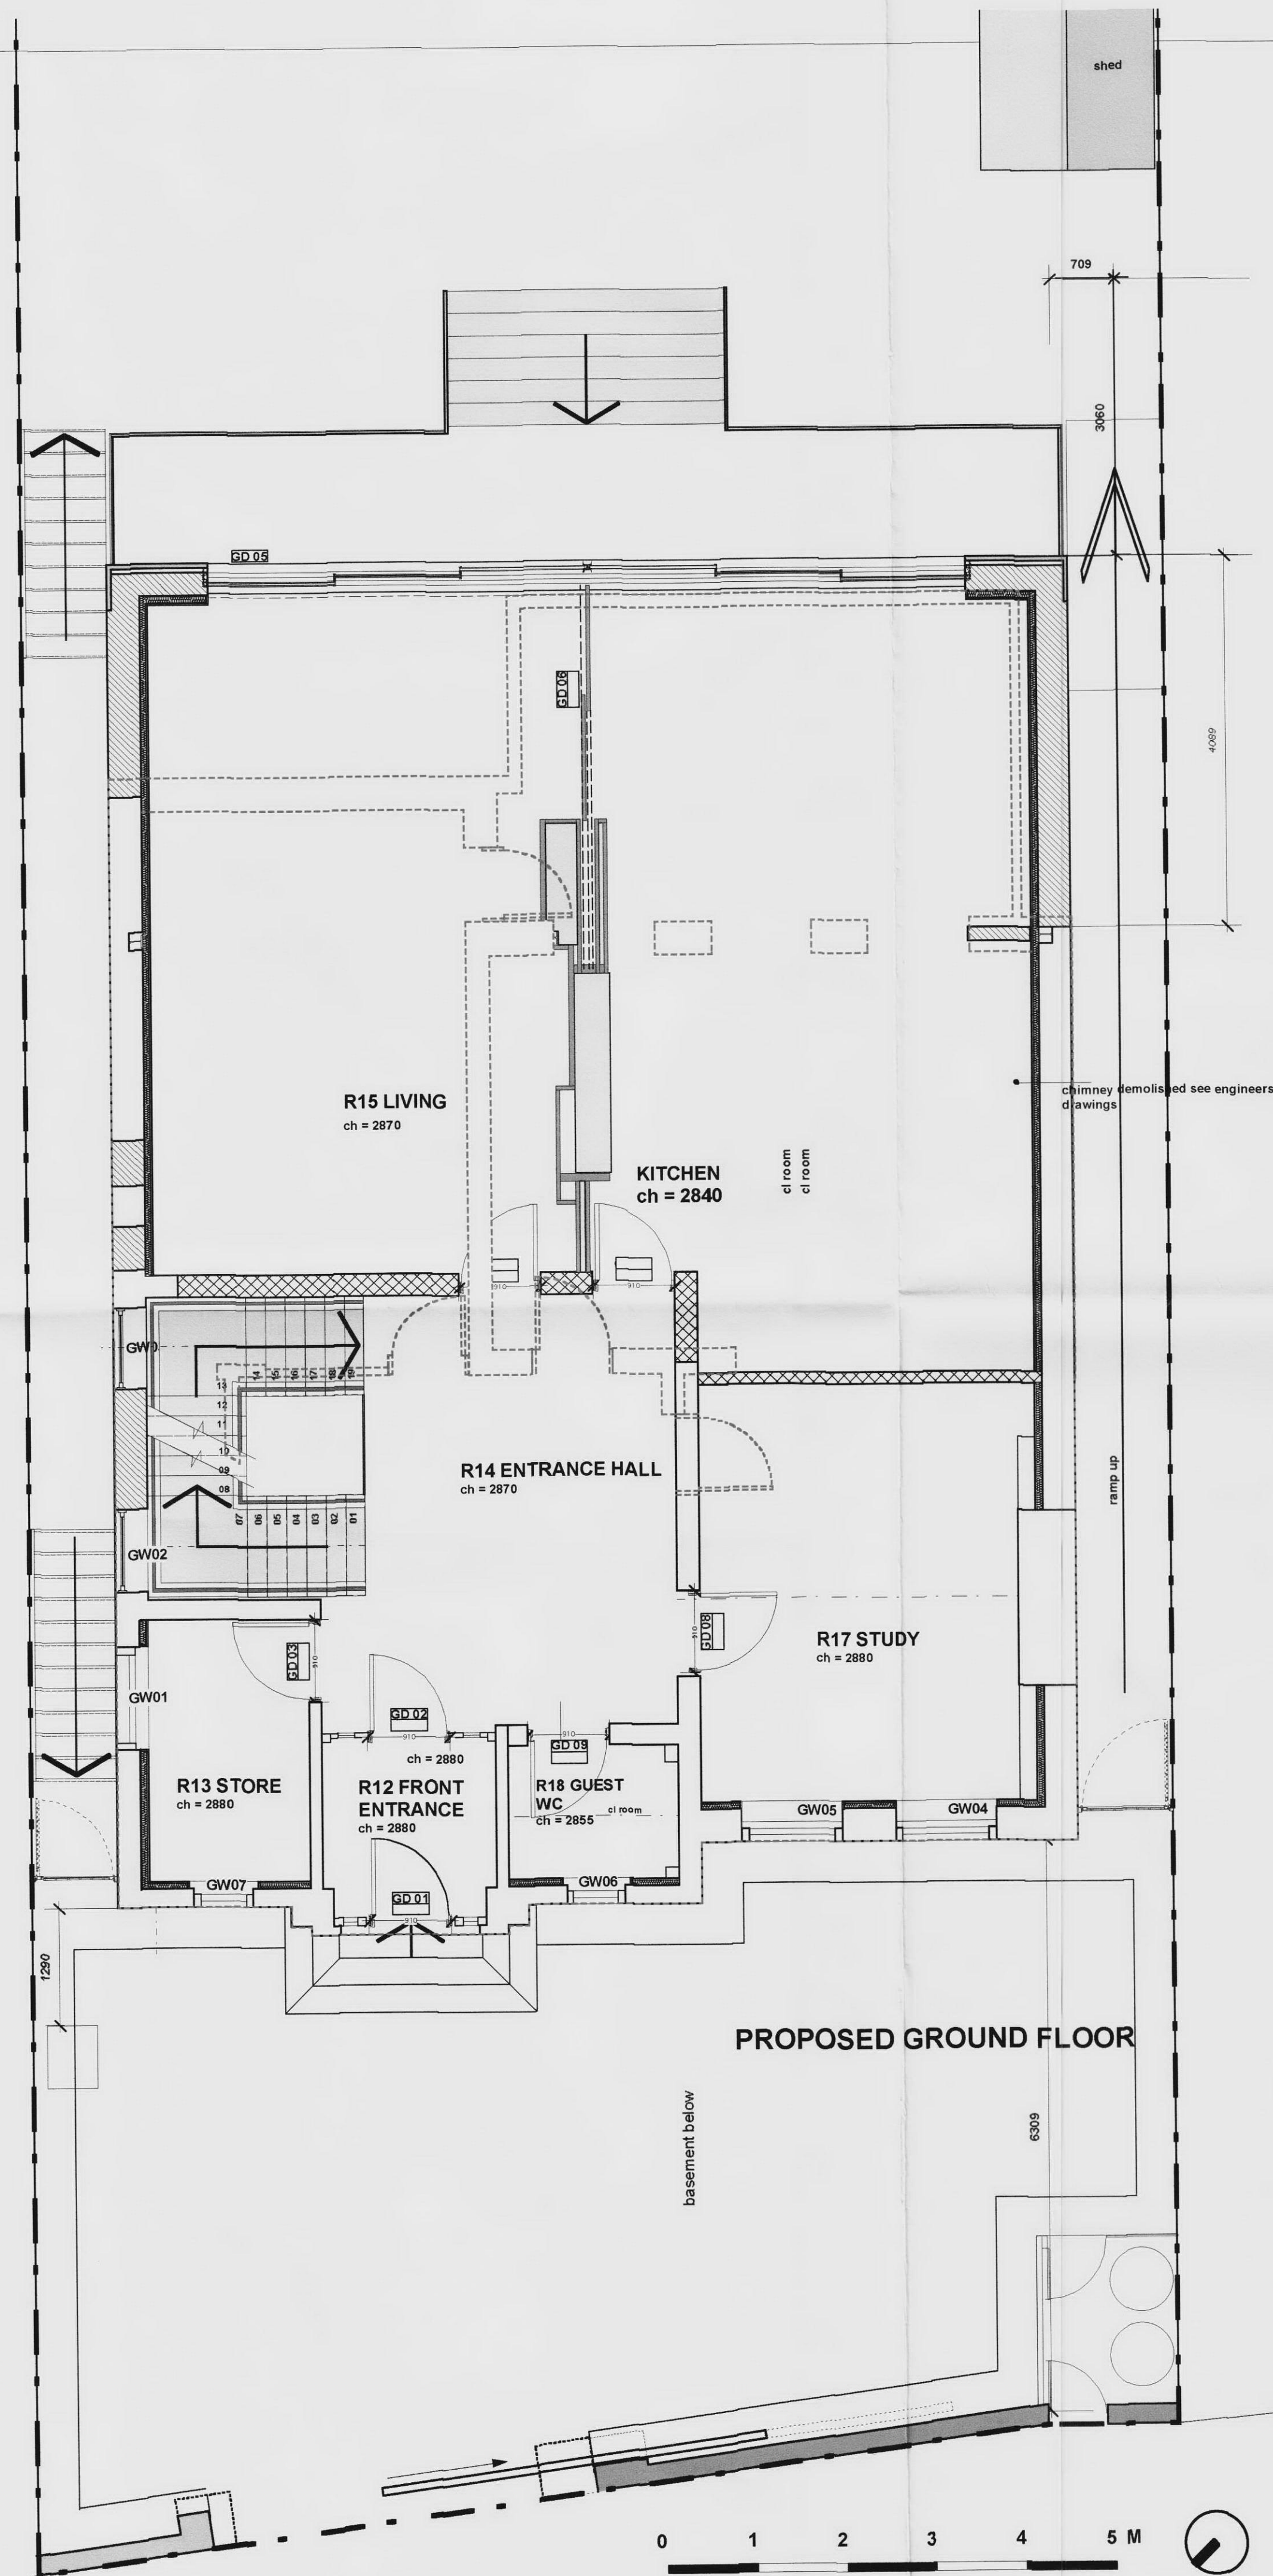


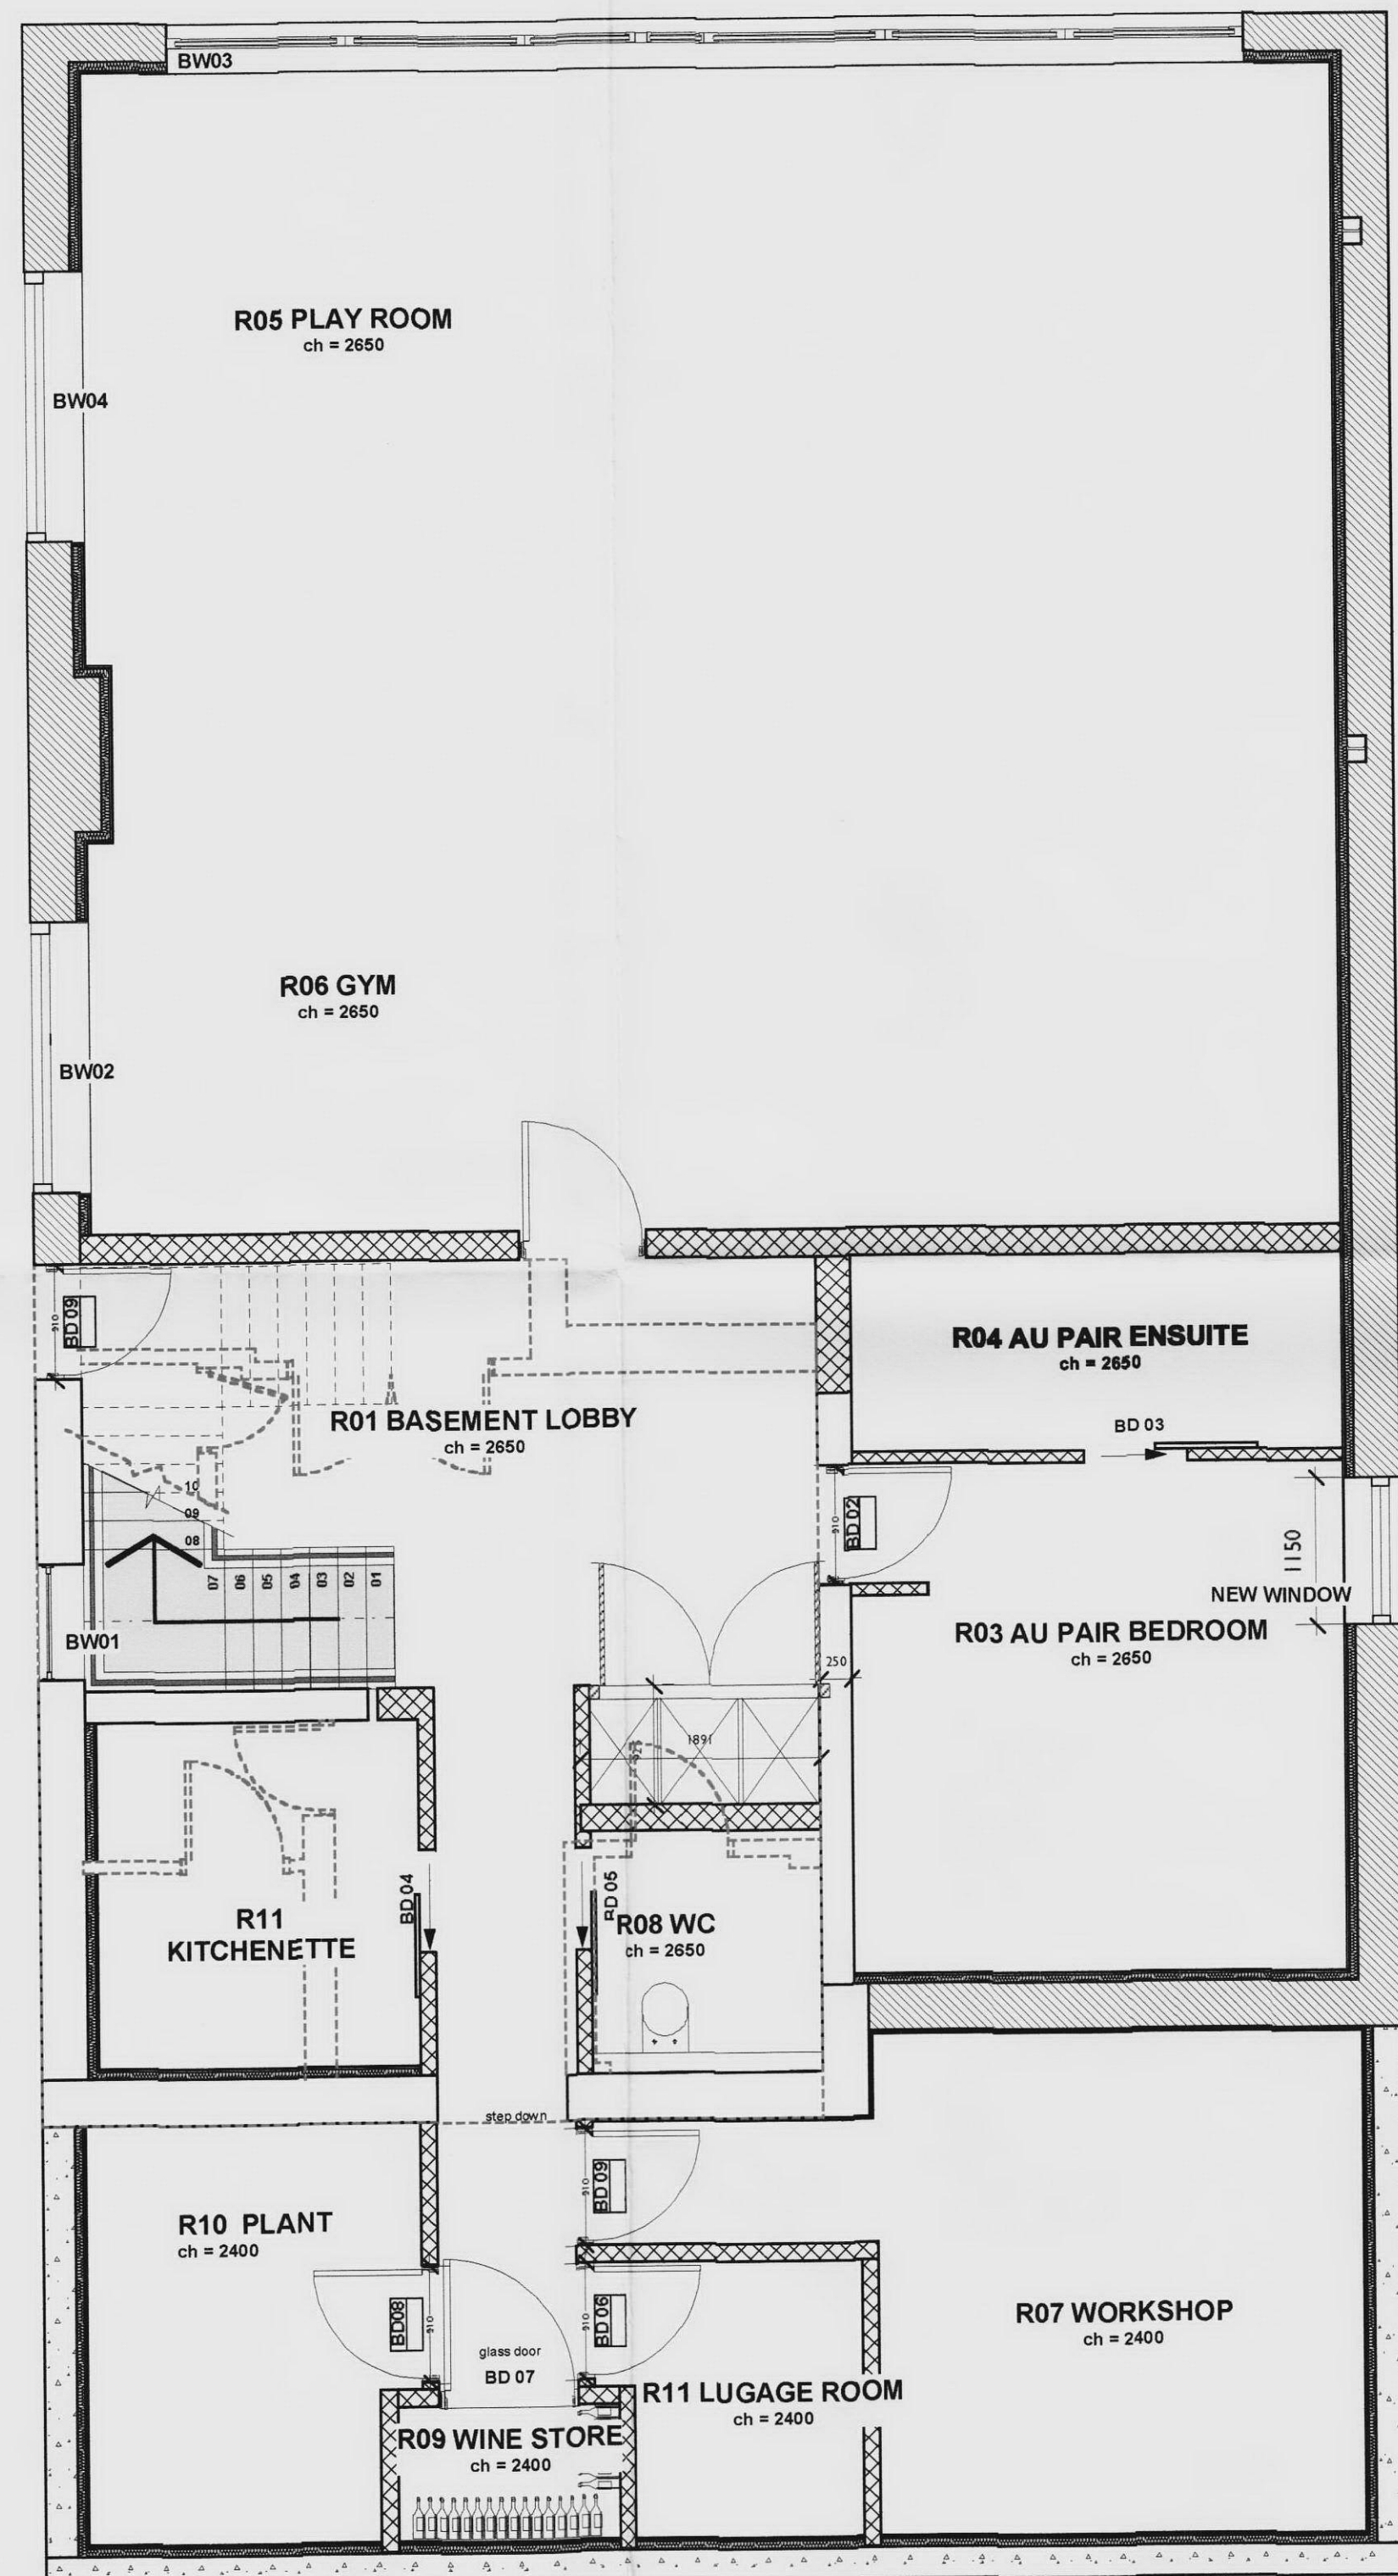

- EXISTING WALLS
- NEW PROPOSED EXTERNAL WALLS
- NEW PROPOSED RETAINING WALLS
- NEW PROPOSED INTERNAL WALLS
- NEW PROPOSED INTERNAL WALLS
- FOOTPRINT EXTEND OF EXISTING PROPERTY

General amendments to basement layout.		
A	New window to south facade	09.09.09
no.	revision	date
PLANS GA		
TENDER		
Sacks Maguire Architects		
Studio 4 2 Downshire hill London NW3 1NR		
Telephone 020 7431 0665 Fax 020 7431 4398		
Project		
1A PRINCE ARTHUR RD, LONDON, NW3 6AX		
Title		
PROPOSED DEMOLITION BASEMENT AND GROUND FLOOR PLAN		
Client		
MR AND MRS SANSON		
scale 1:50 @ A1	drawn MG	date Jan 2010
job number 469	drawing number 003-DEM	revision A