
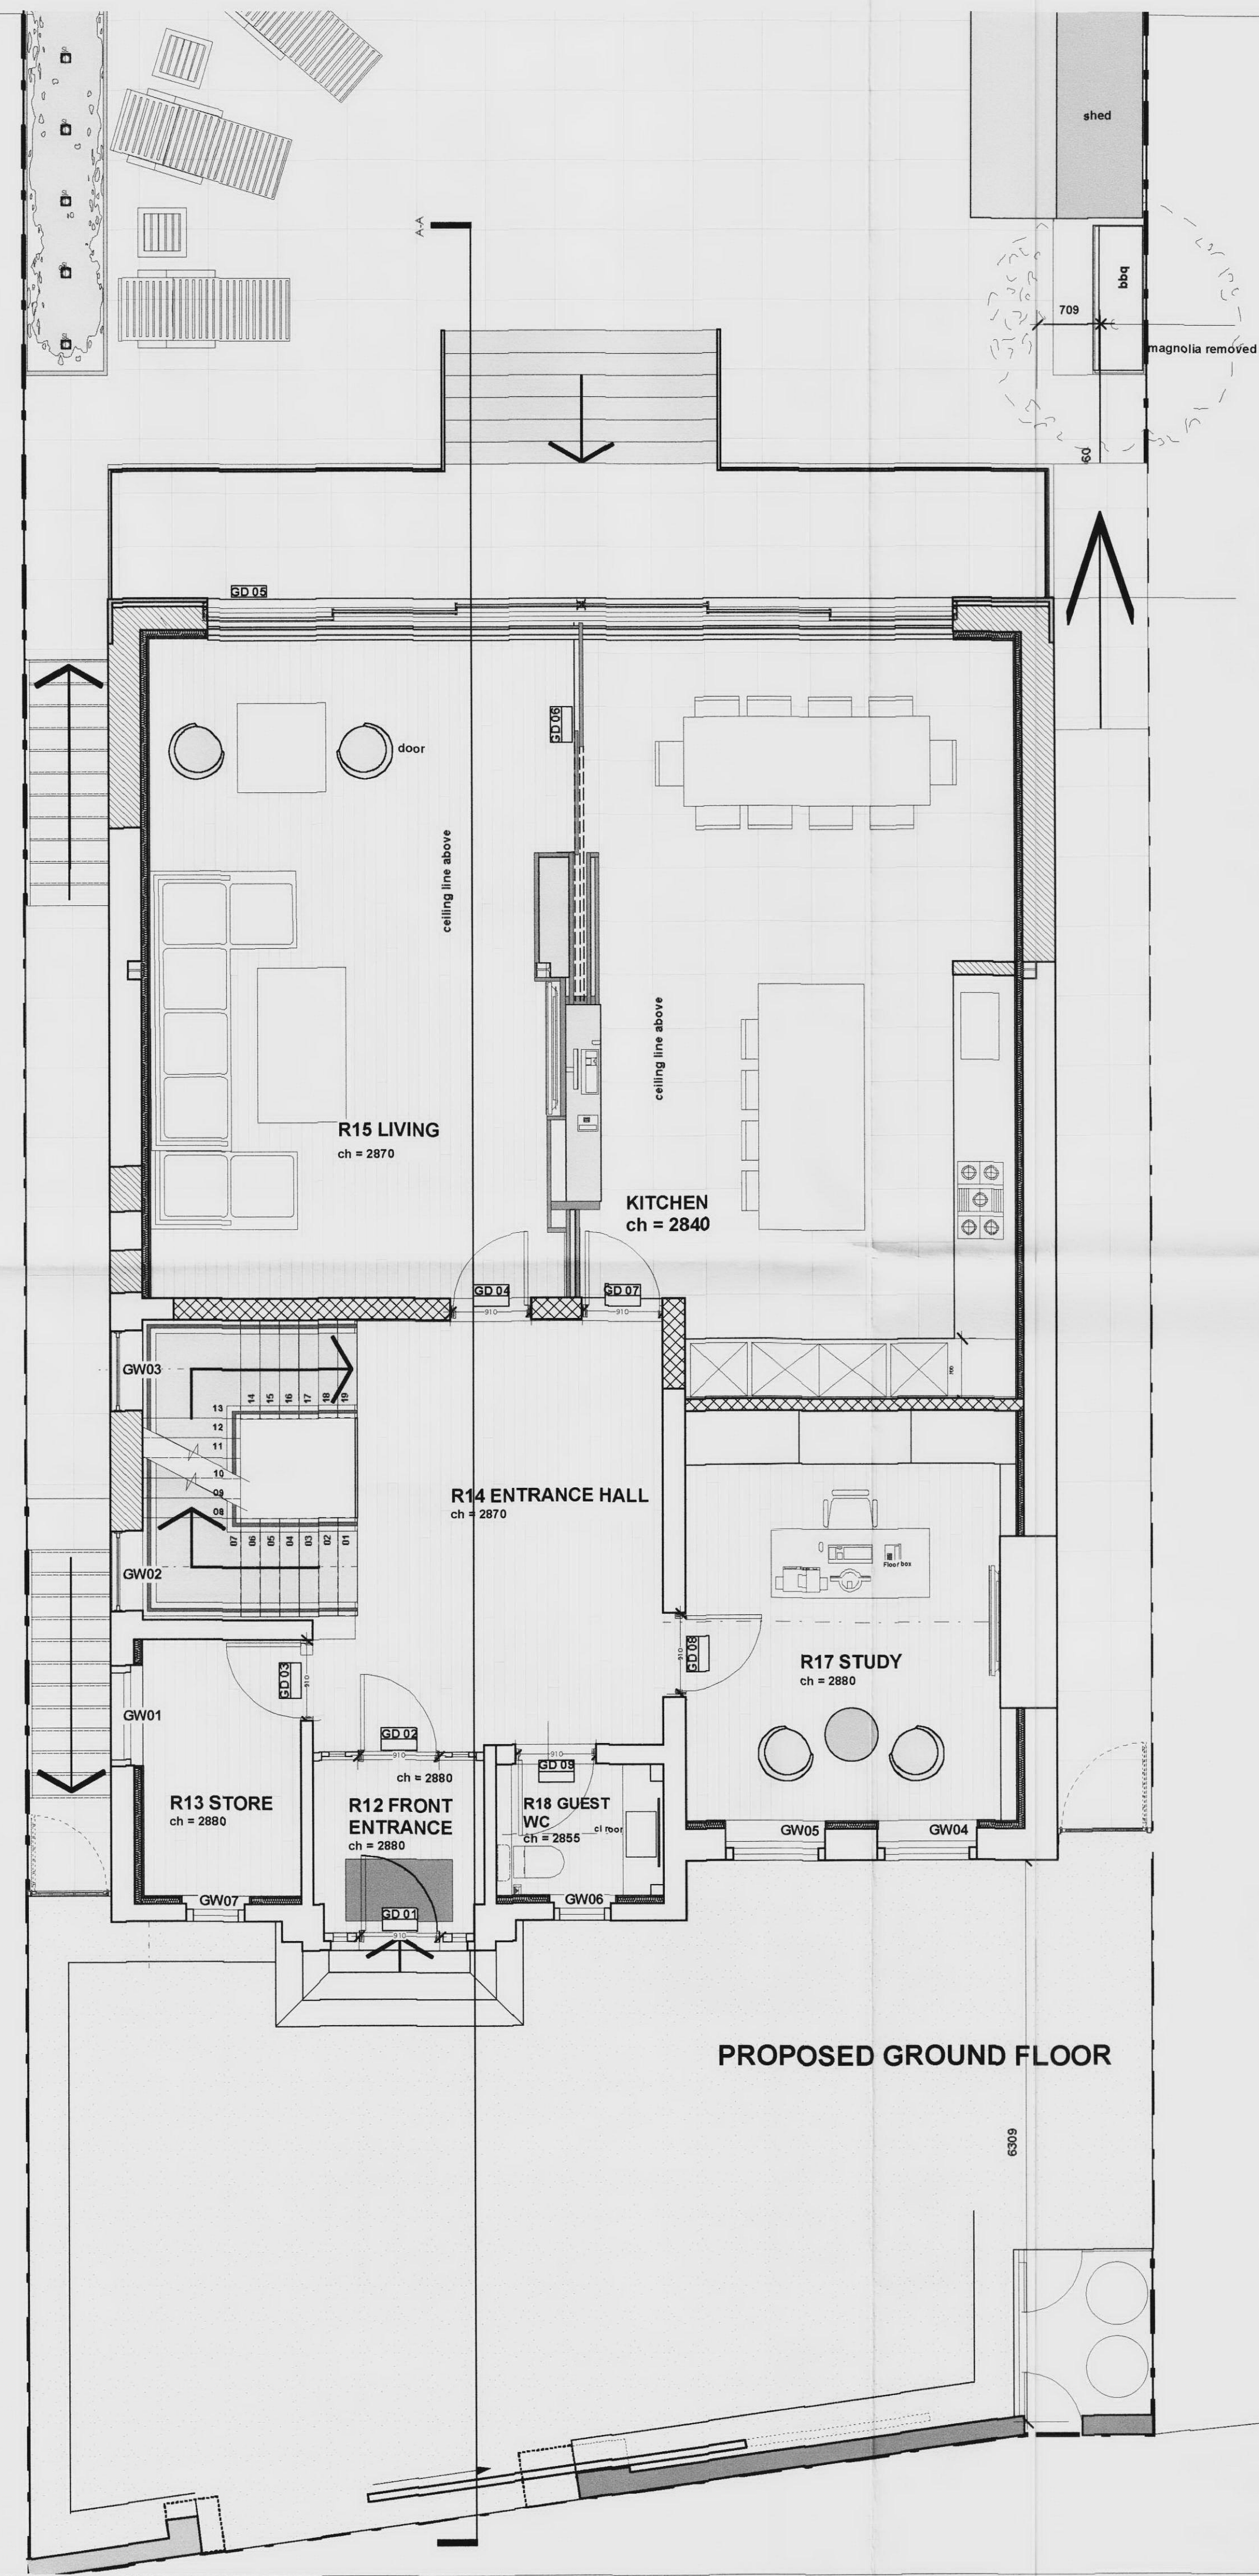


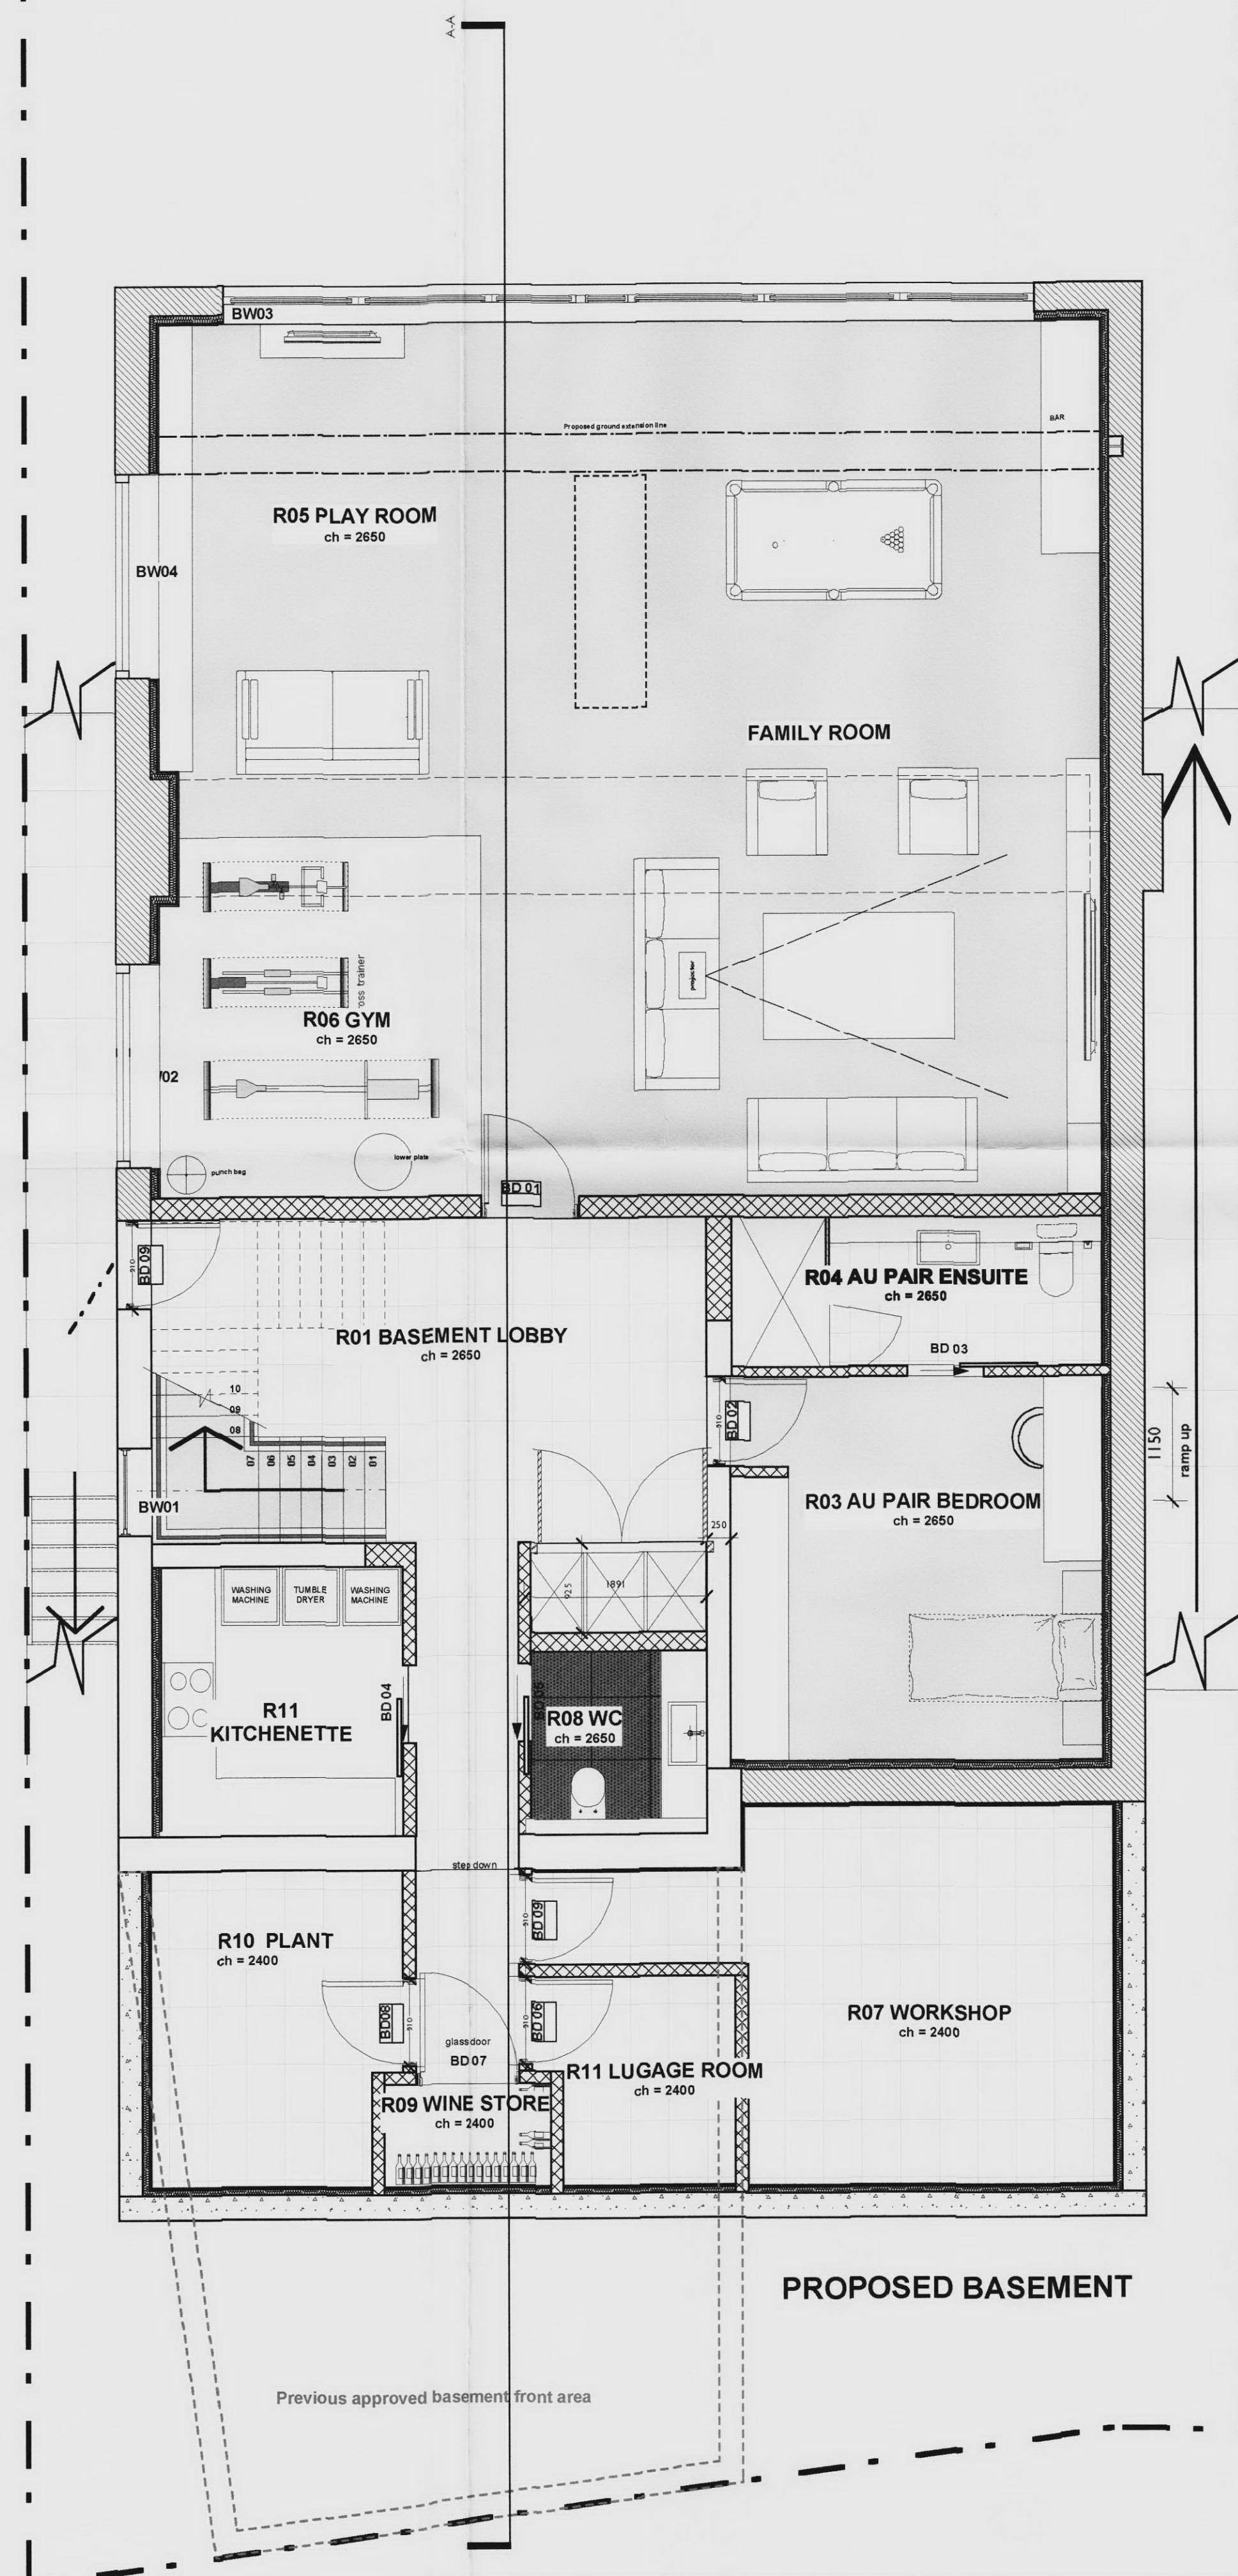

NOTES
 1. This drawing must not be scaled
 2. The contractor is to check all dimensions on site

no.	revision	date
dwg type	PLANS GA	
dwg status	PLANNING	
Sacks Maguire Architects Studio 4 2 Downshire Hill London NW3 1NR Telephone 020 7431 0665 Fax 020 7431 4398 Project 1A PRINCE ARTHUR RD, LONDON, NW3 6AX		
Title PROPOSED BASEMENT AND GROUND FLOOR PLAN		
Client MR AND MRS SANSON		
scale 1:50 @ A1	drawn MG	date March 2010
job number 469	drawing number 006	revision D