



NOTES
1. This drawing must not be scaled
2. The contractor is to check all dimensions on site

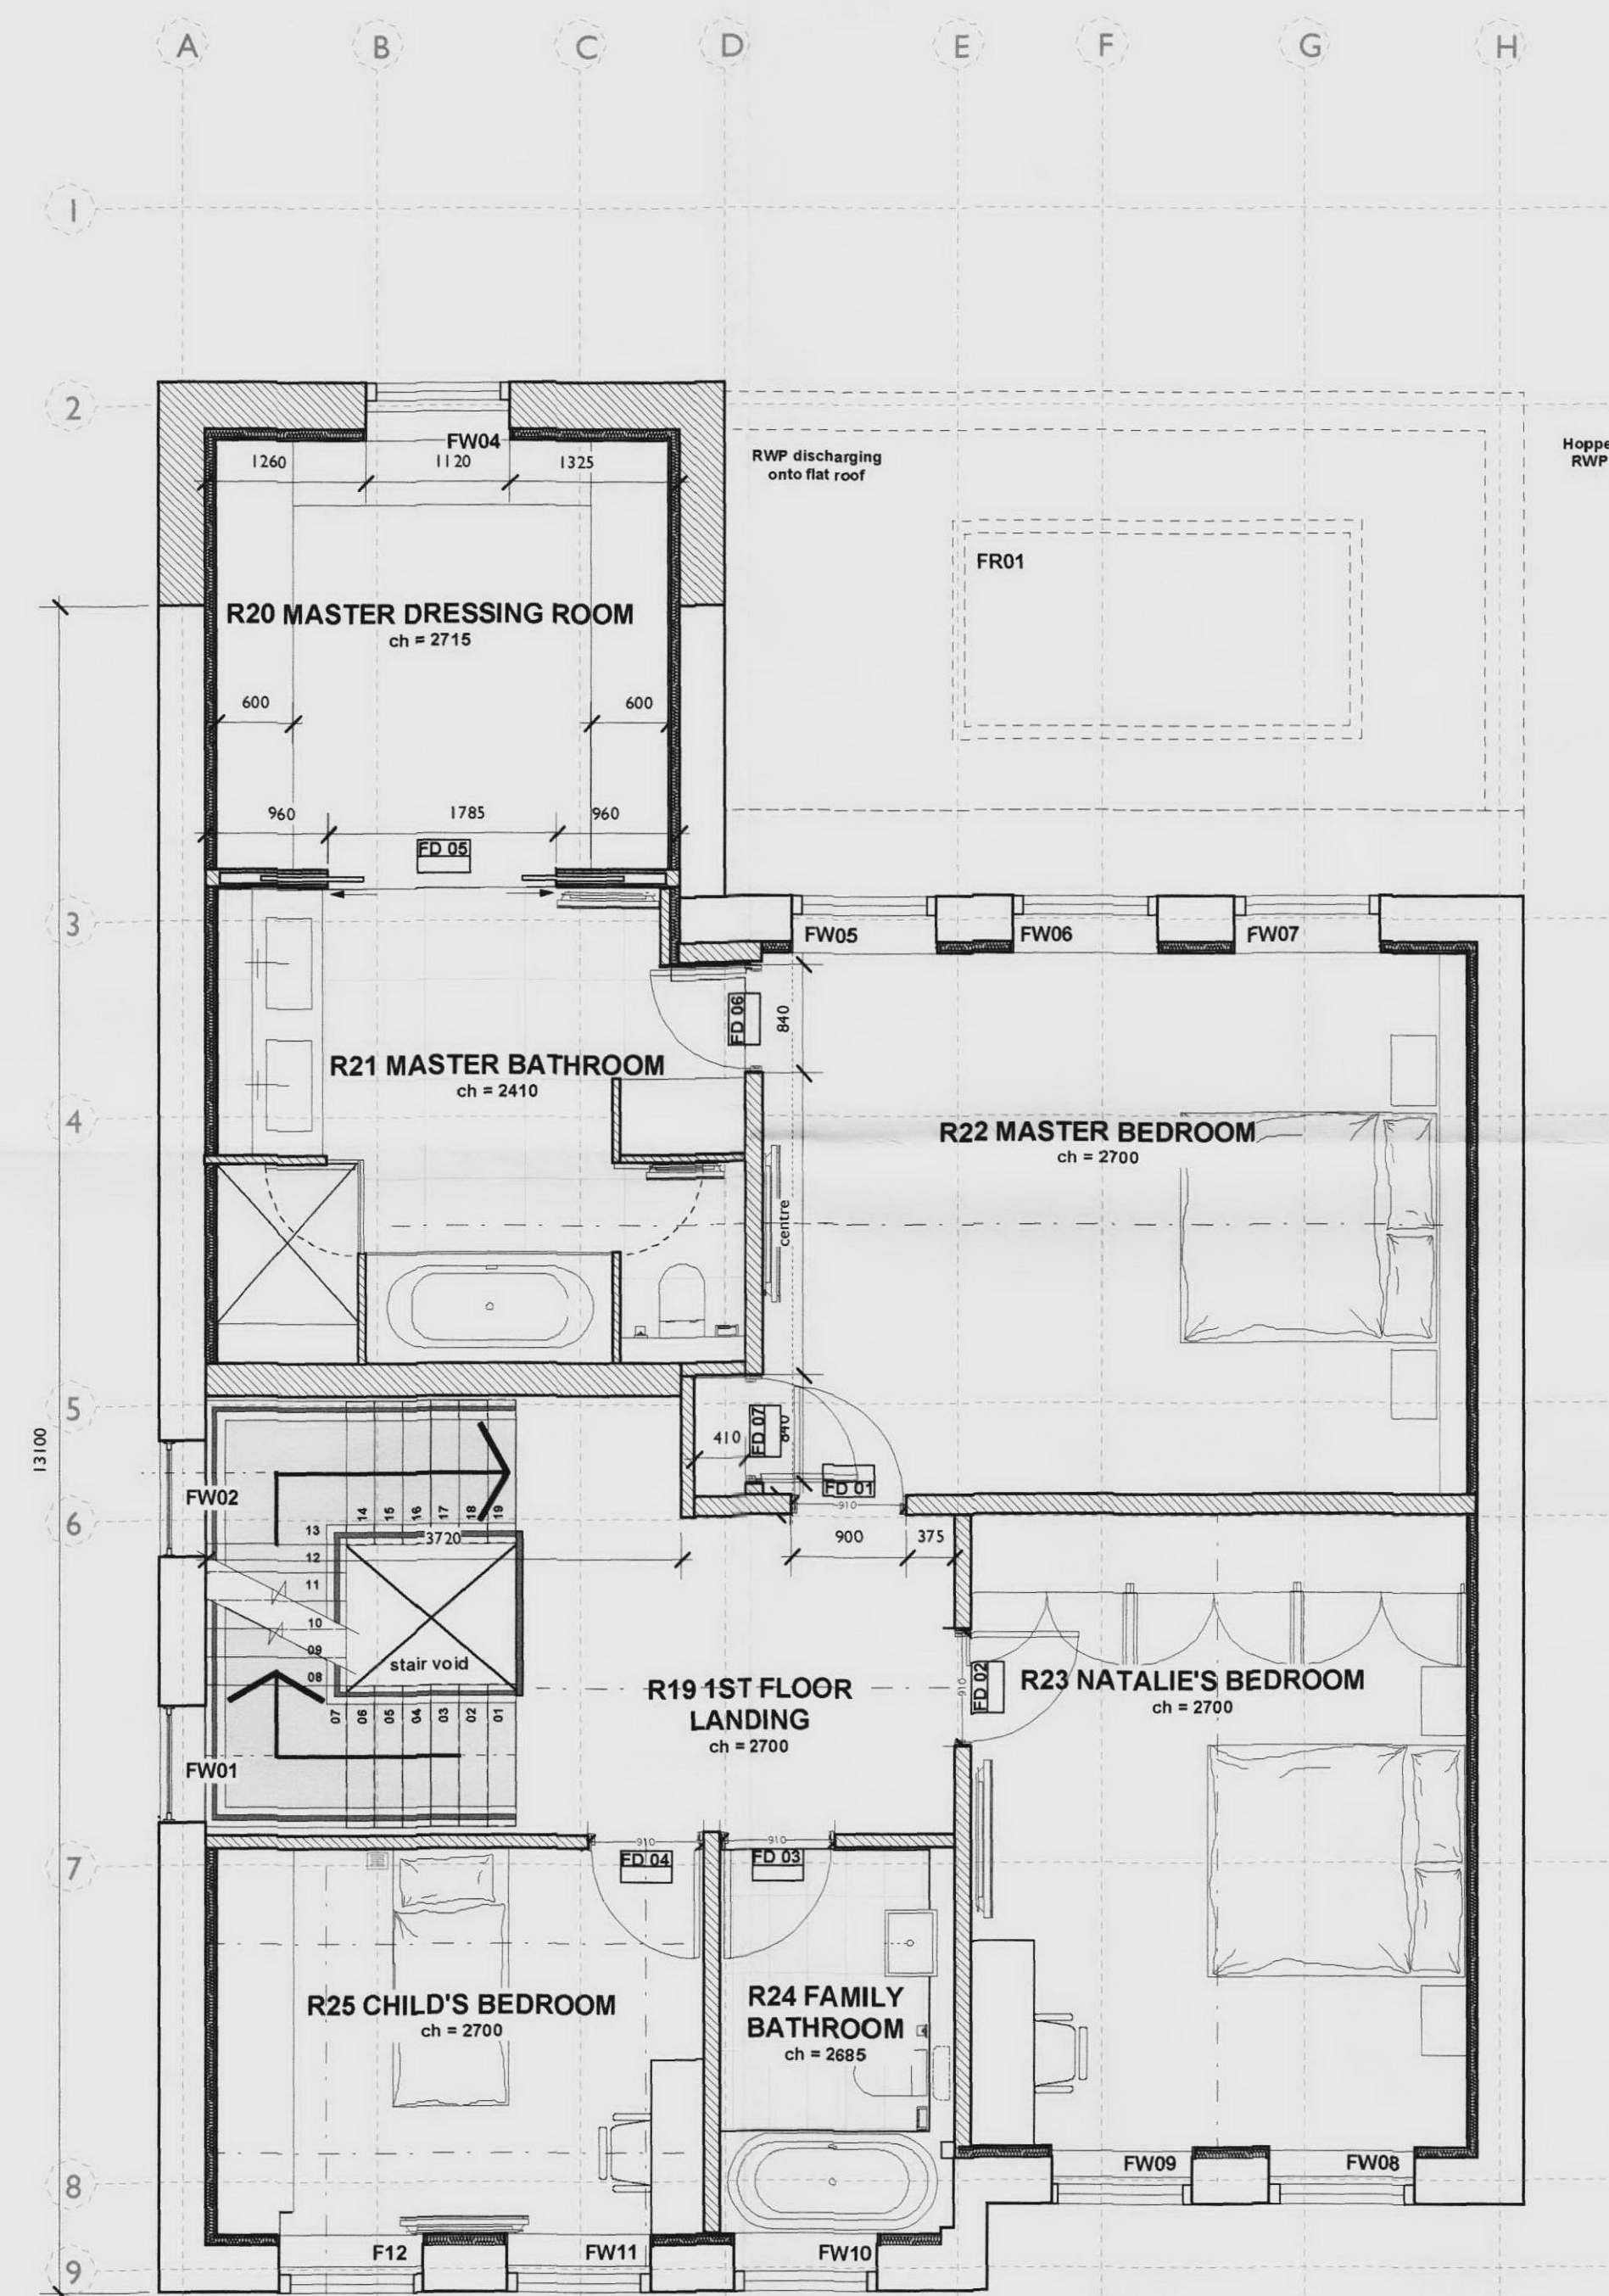

PROPOSED FIRST FLOOR

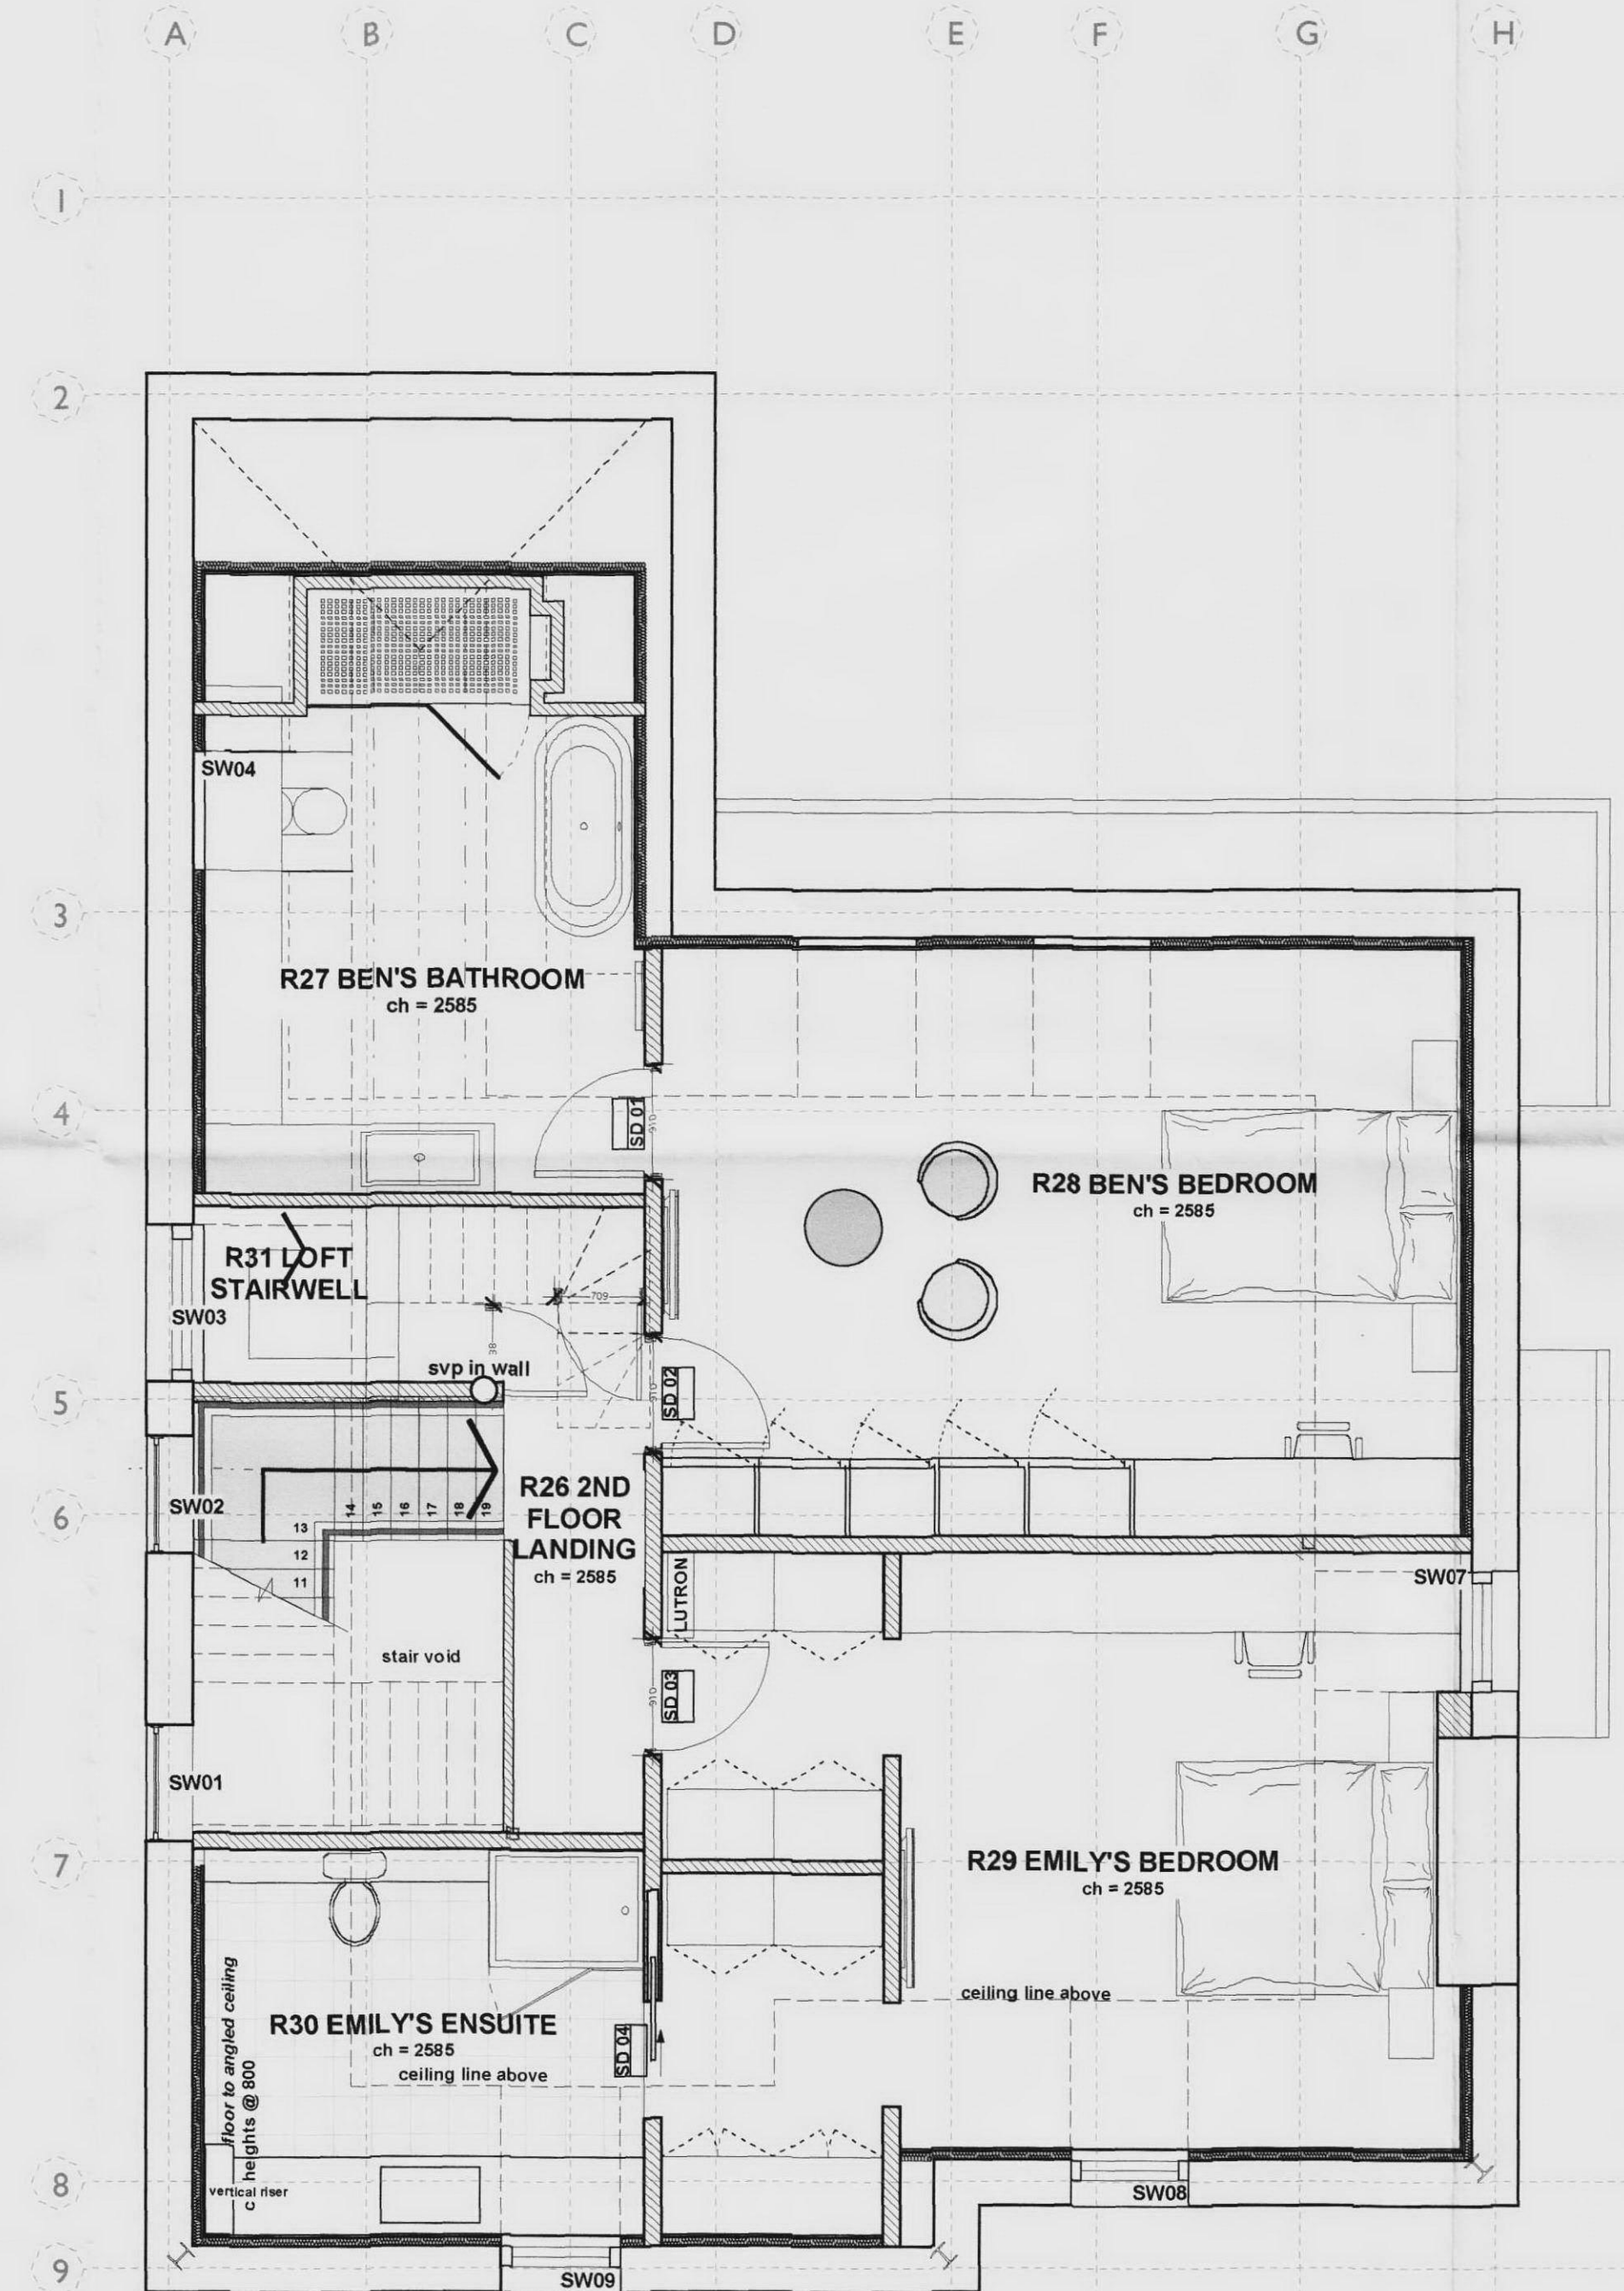

PROPOSED 2ND FLOOR



no.	revision		date
dwg type		PLANS GA	
dwg status		PLANNING	
Sacks Maguire Architects			
Studio 4 2 Downshire Hill London NW3 1NR			
Telephone 020 7431 0665		Fax 020 7431 4398	
Project			
1A PRINCE ARTHUR RD, LONDON, NW3 6AX			
Title			
PROPOSED 1ST AND 2ND FLOOR PLAN			
Client			
MR AND MRS SANSON			
scale 1 : 50 @ A1		drawn MG	date March 2010
job number	drawing number	revision	
469	007	C	