
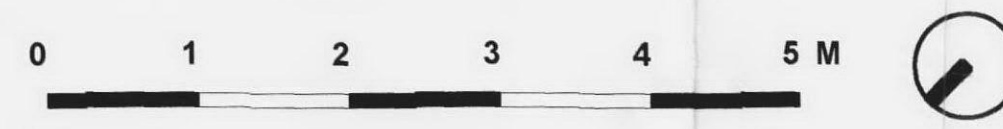


NOTES
1. This drawing must not be scaled
2. The contractor is to check all dimensions
on site

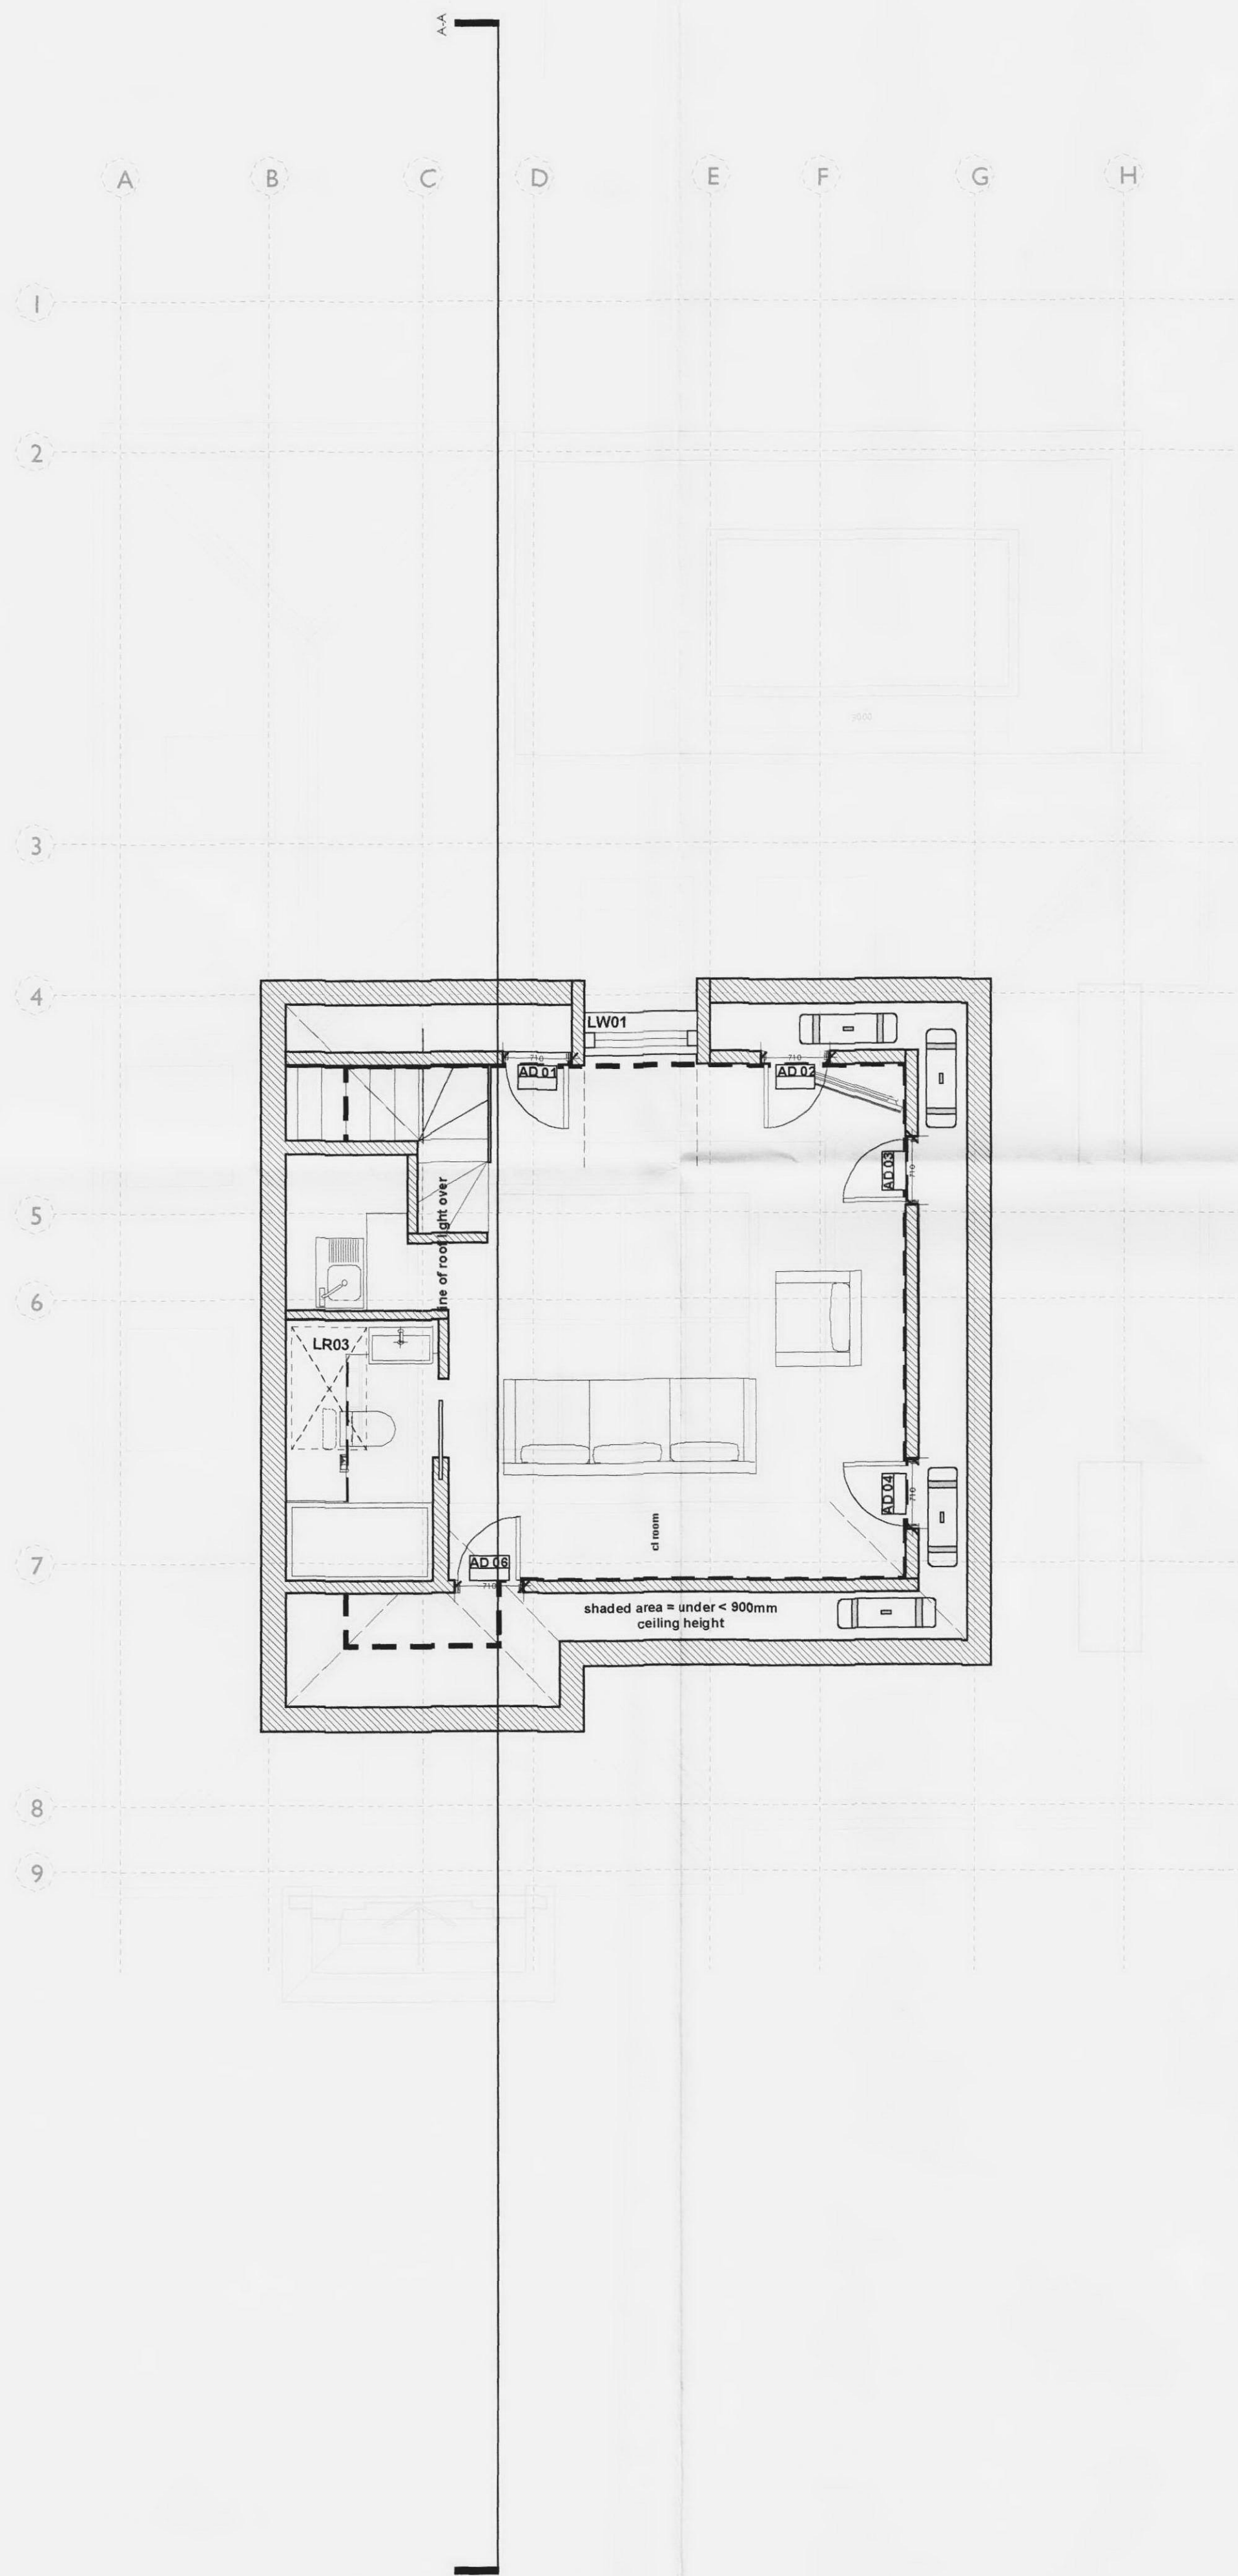

no.		revision	date	
dwg type		PLANS GA		
dwg status		PLANNING		
Sacks Maguire Architects Studio 4 2 Downshire hill London NW3 1NR Telephone 020 7431 0665 Fax 020 7431 4398				
Project 1A PRINCE ARTHUR RD, LONDON, NW3 6AX				
Title PROPOSED ATTIC & ROOF PLAN				
Client MR AND MRS SANSON				
scale	1 : 50 @ A1	drawn	MG	date March 2010
job number	469	drawing number	008	revision C