




- NOTES
1. This drawing must not be scaled
 2. The contractor is to check all dimensions on site

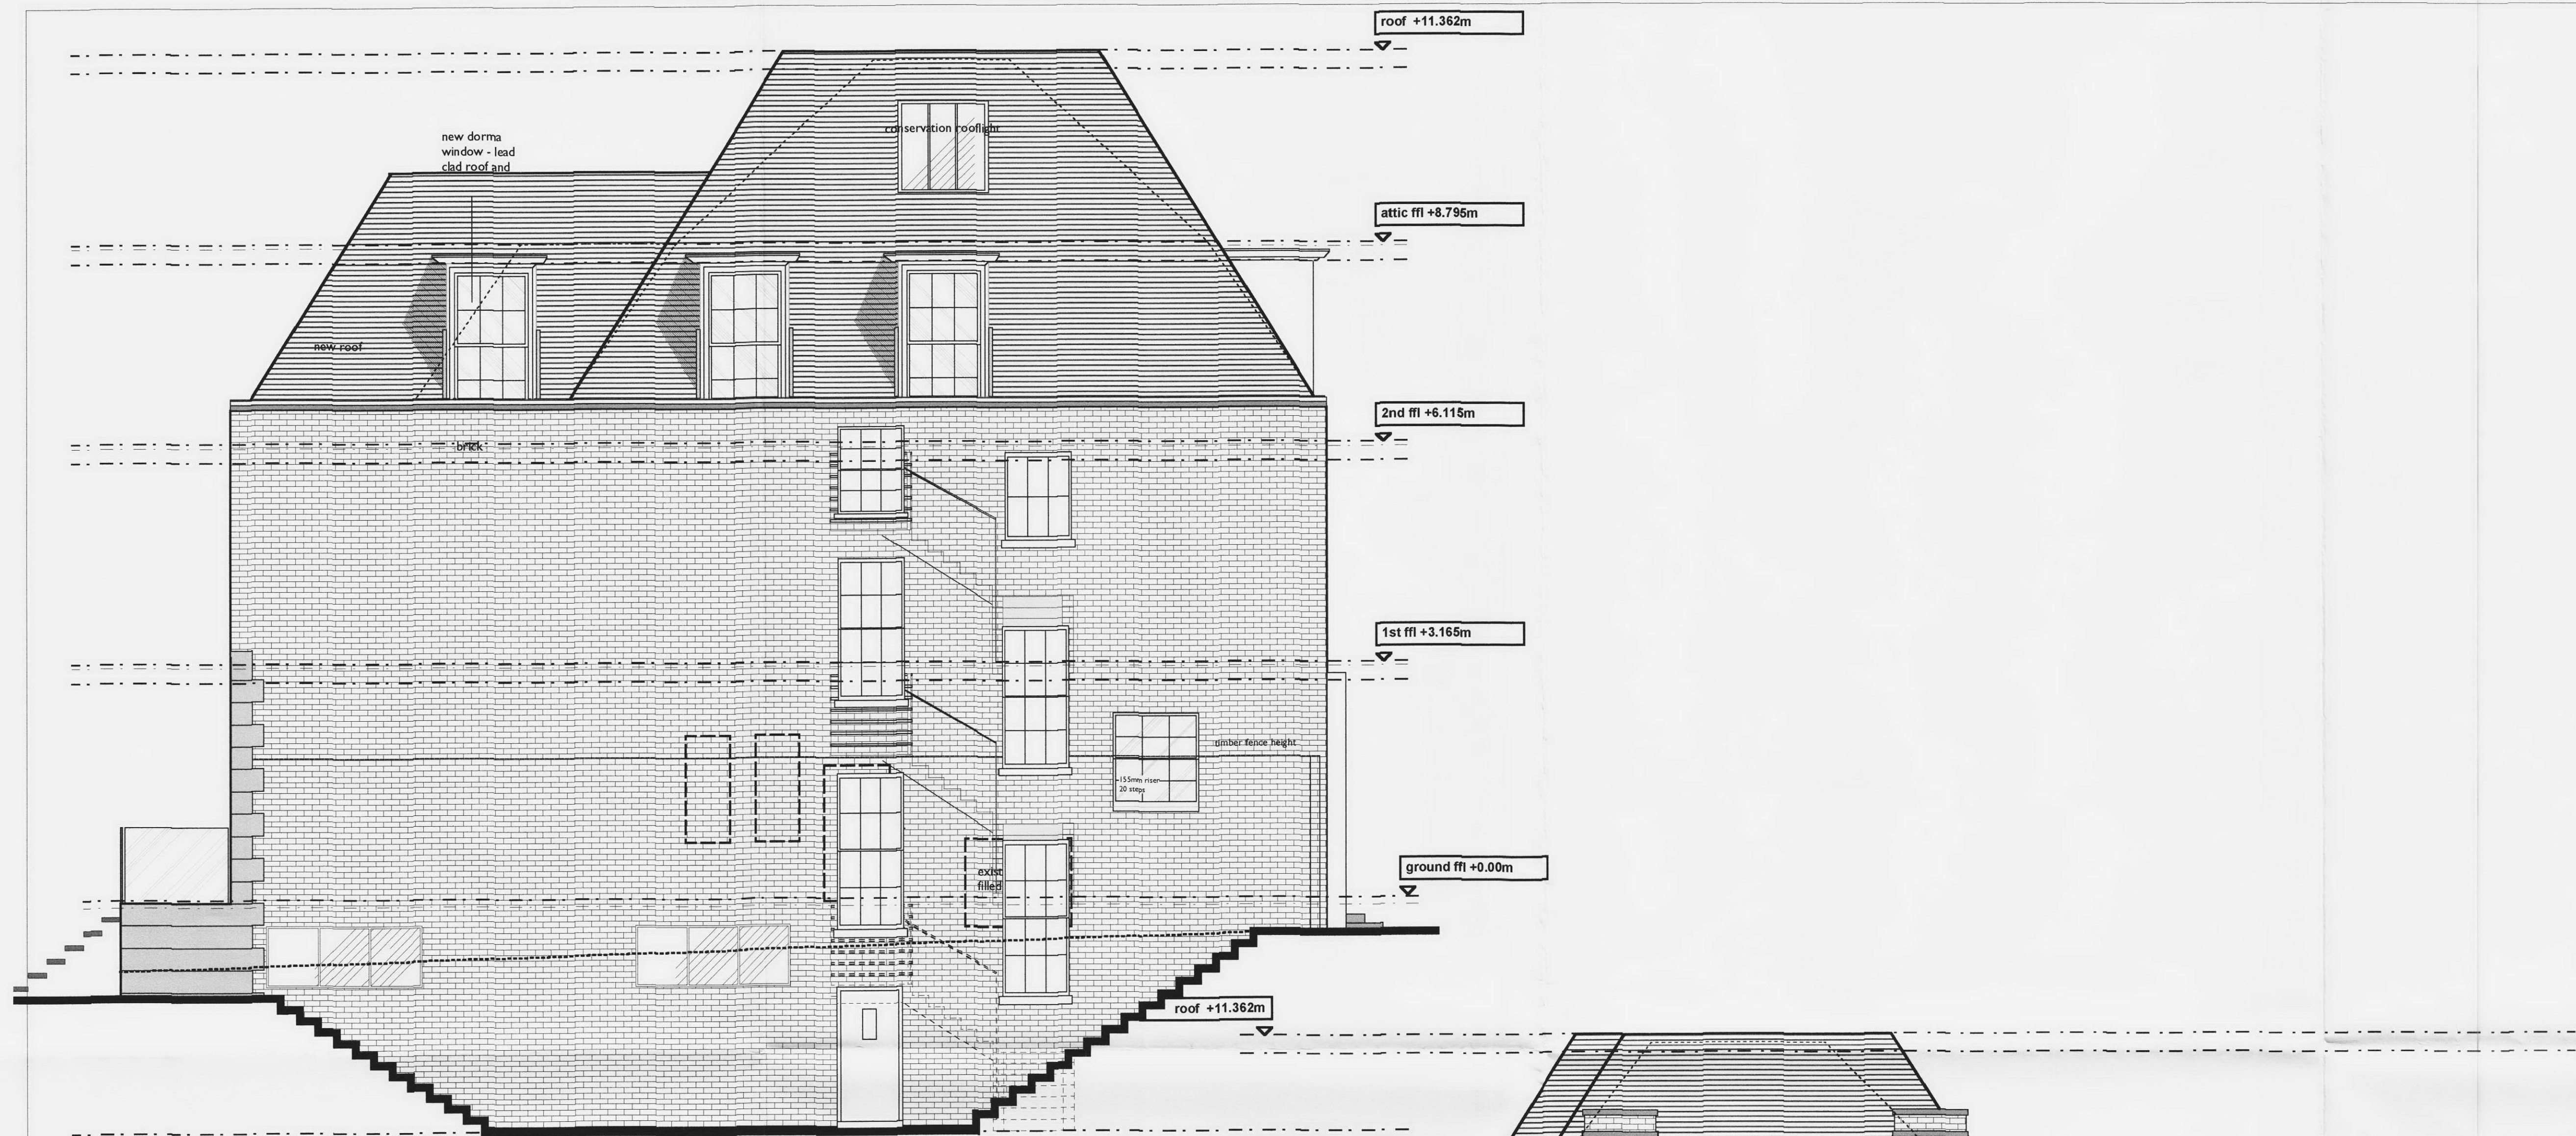

PROPOSED NORTH ELEVATION

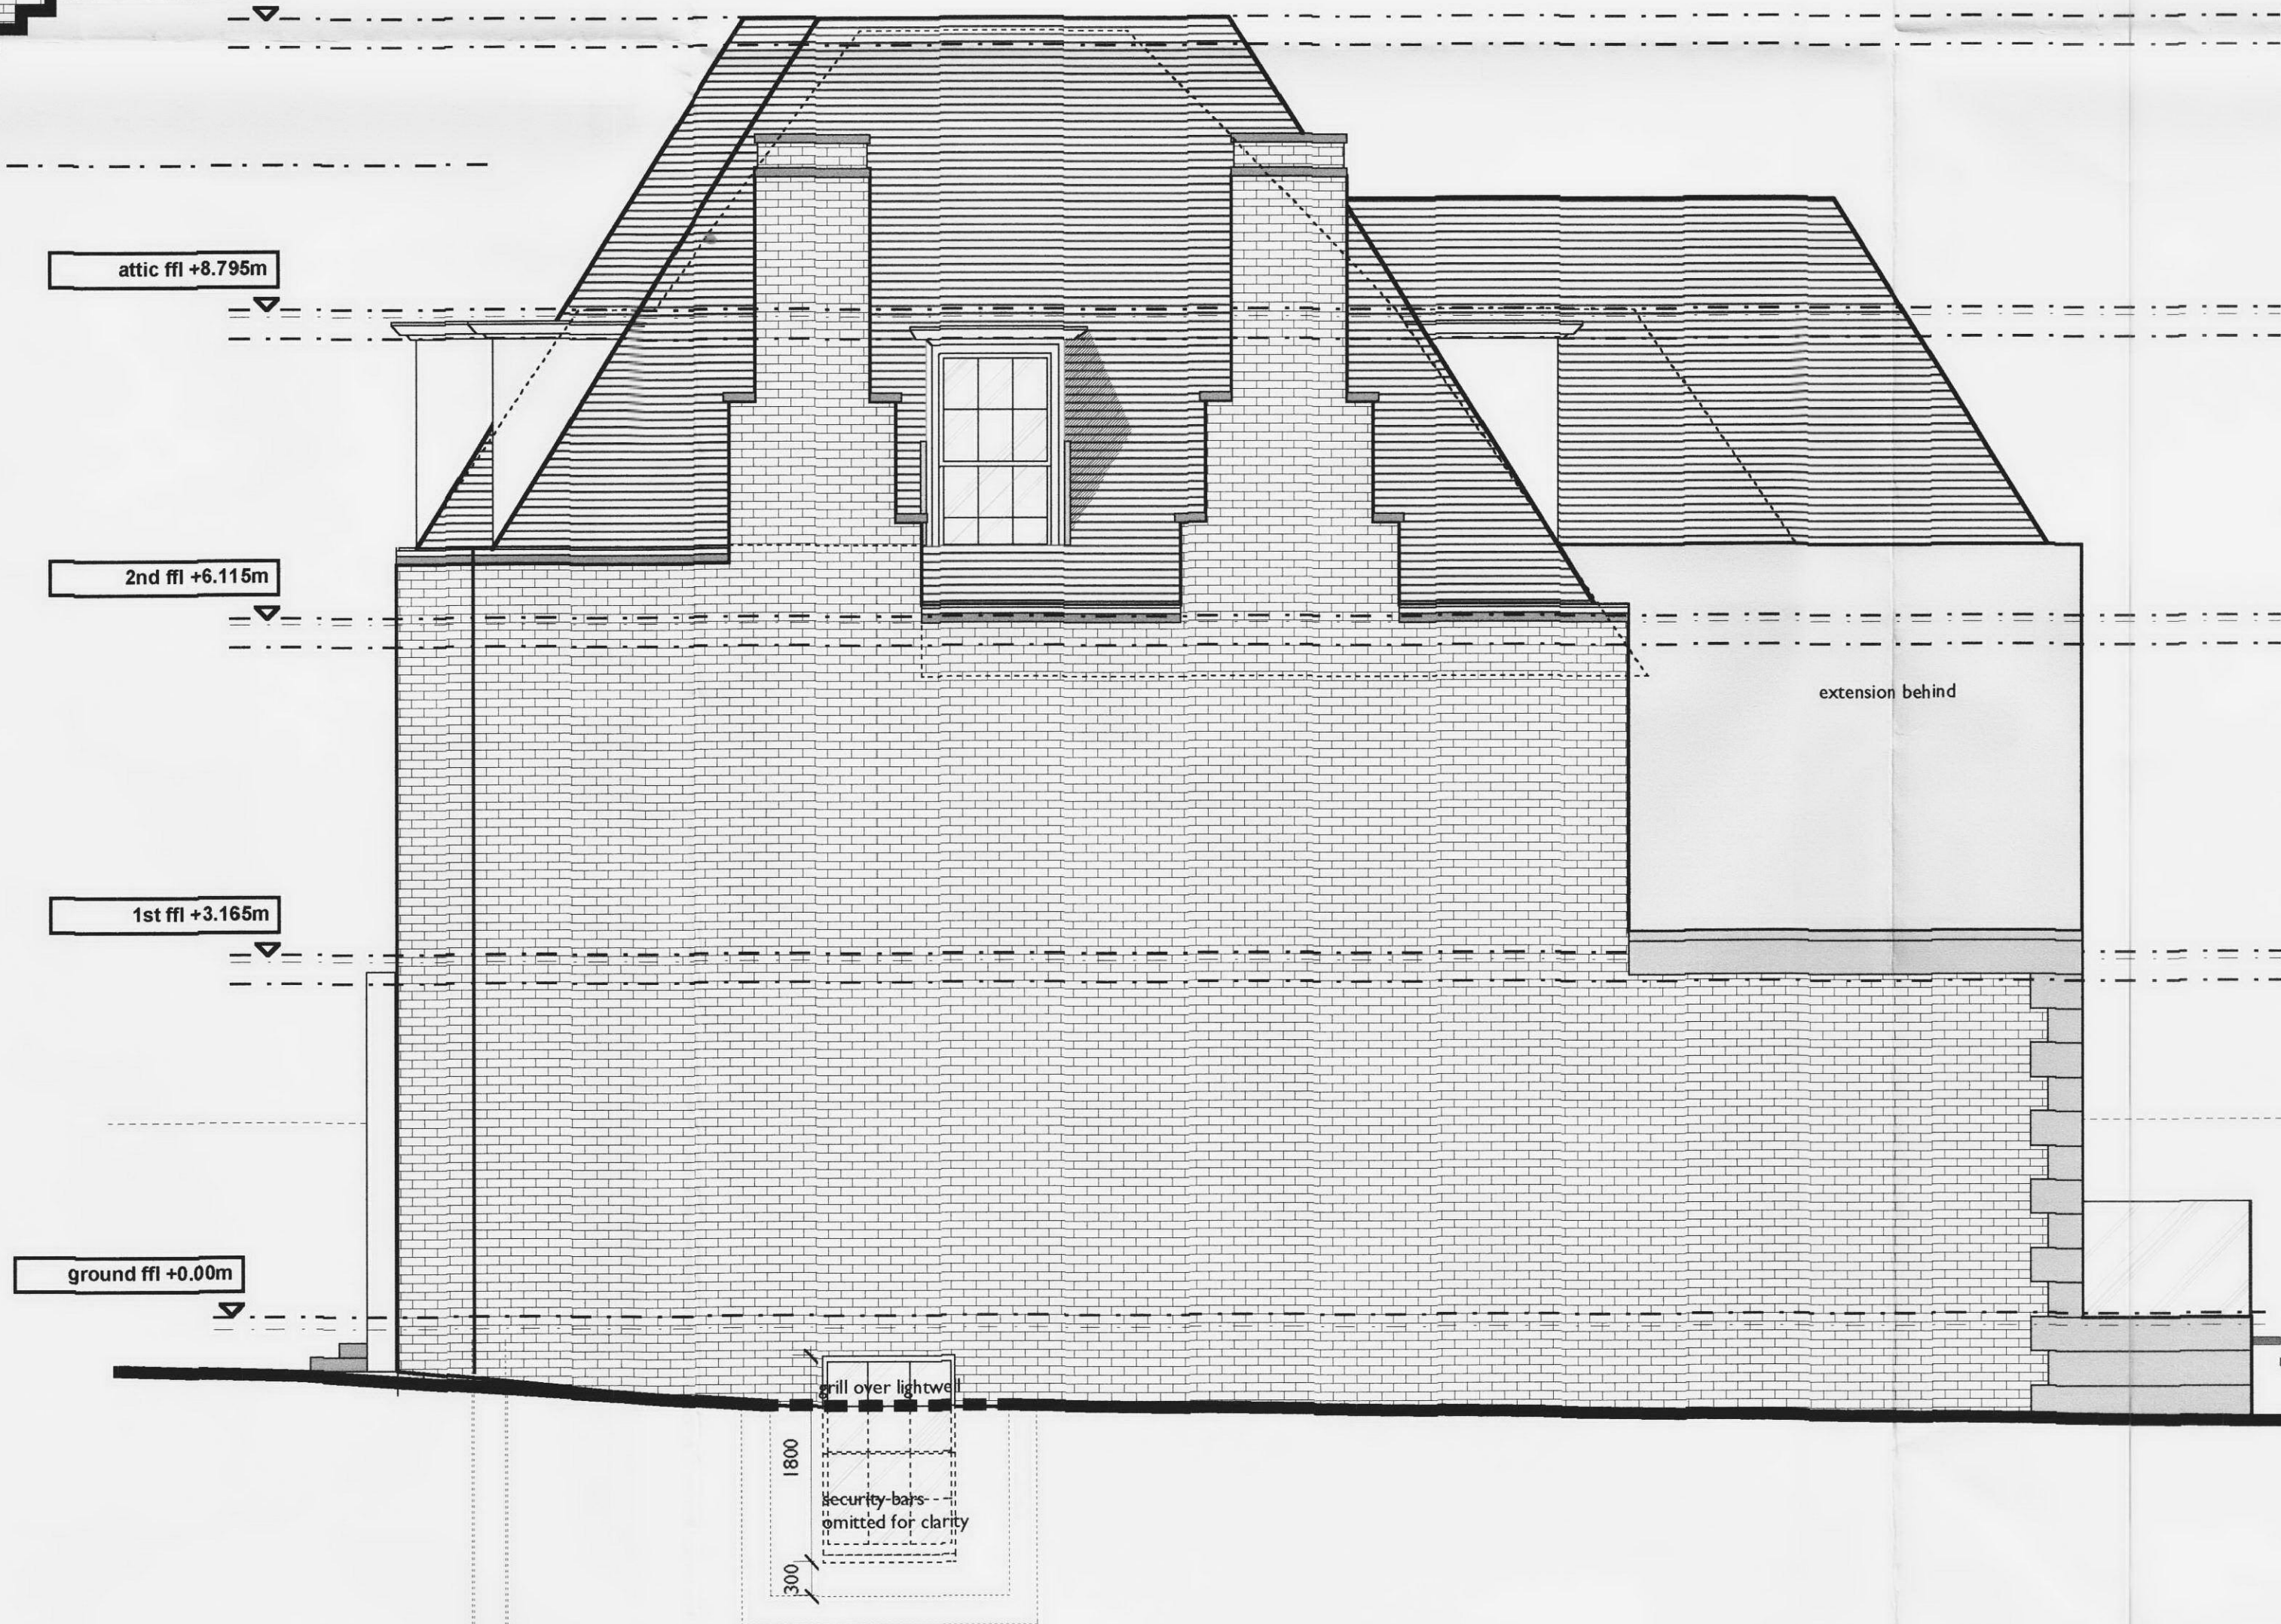

PROPOSED SOUTH ELEVATION

 

no.		revision		date	
dwg type		PLANS GA			
dwg status		PLANNING			
Sacks Maguire Architects					
Studio 4		2 Downshire hill		London NW3 1NR	
Telephone 020 7431 0665		Fax 020 7431 4398			
Project					
1A PRINCE ARTHUR RD, LONDON, NW3 6AX					
Title					
NORTH & SOUTH ELEVATIONS					
Client					
MR AND MRS SANSON					
scale 1: 50 @ A1		drawn MG		date March 2010	
job number 469		drawing number 010		revision D	