


SOUTH ELEVATION

DATUM 46.00m

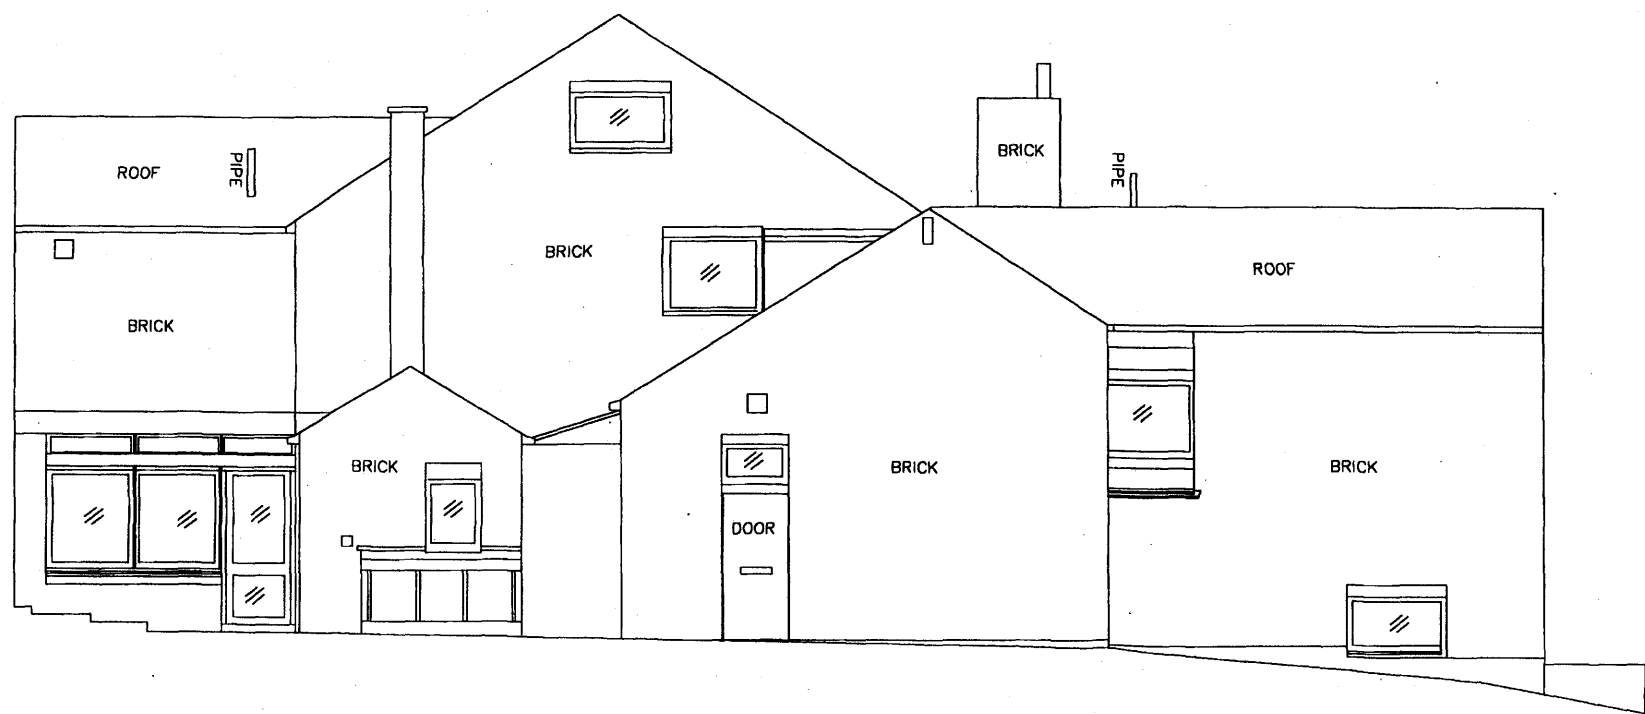

NORTH ELEVATION

DATUM 46.00m

THIS SURVEY DATA HAS BEEN PREPARED FOR THE CLIENT DETAILED BELOW TO AN AGREED SPECIFICATION. UNLESS OTHERWISE AGREED IN WRITING THE LIABILITY OF STH SURVEYS LTD IS LIMITED TO THE CLIENT OR HIS APPOINTED AGENT AND DOES NOT EXTEND TO USE BEYOND THE LIMITATIONS OF THE SPECIFICATION.

Notes

All Levels are related to STN A1 GIVEN VALUE 49.82

5	-	-	-
4	-	-	-
3	-	-	-
2	-	-	-
1	-	-	-
0	SR	First Complete Issue	05-05-06
Prelim	-	Preliminary - Not Complete	-
Rev	QA Check	Description	Date

© Copyright STH Surveys Ltd 2005

SURVEYED BY
STH SURVEYS LTD
 16 St Nicholas Drive
 Shepperton
 Middx
 TW17 9LD

TEL 01932 221358
 CELL 07939 100008
 E-MAIL STHSURVEYS@AOL.COM
 www.sthsurveys.co.uk

SURVEYED	SR
DRAWN	SR
SCALE	1:50

TMD

36 MILLFIELD LANE N6

ELEVATIONS 2

JOB No	DRAWING NUMBER
B08/105	B08/105-05A

A1 Sheet - 841mm X 594mm