



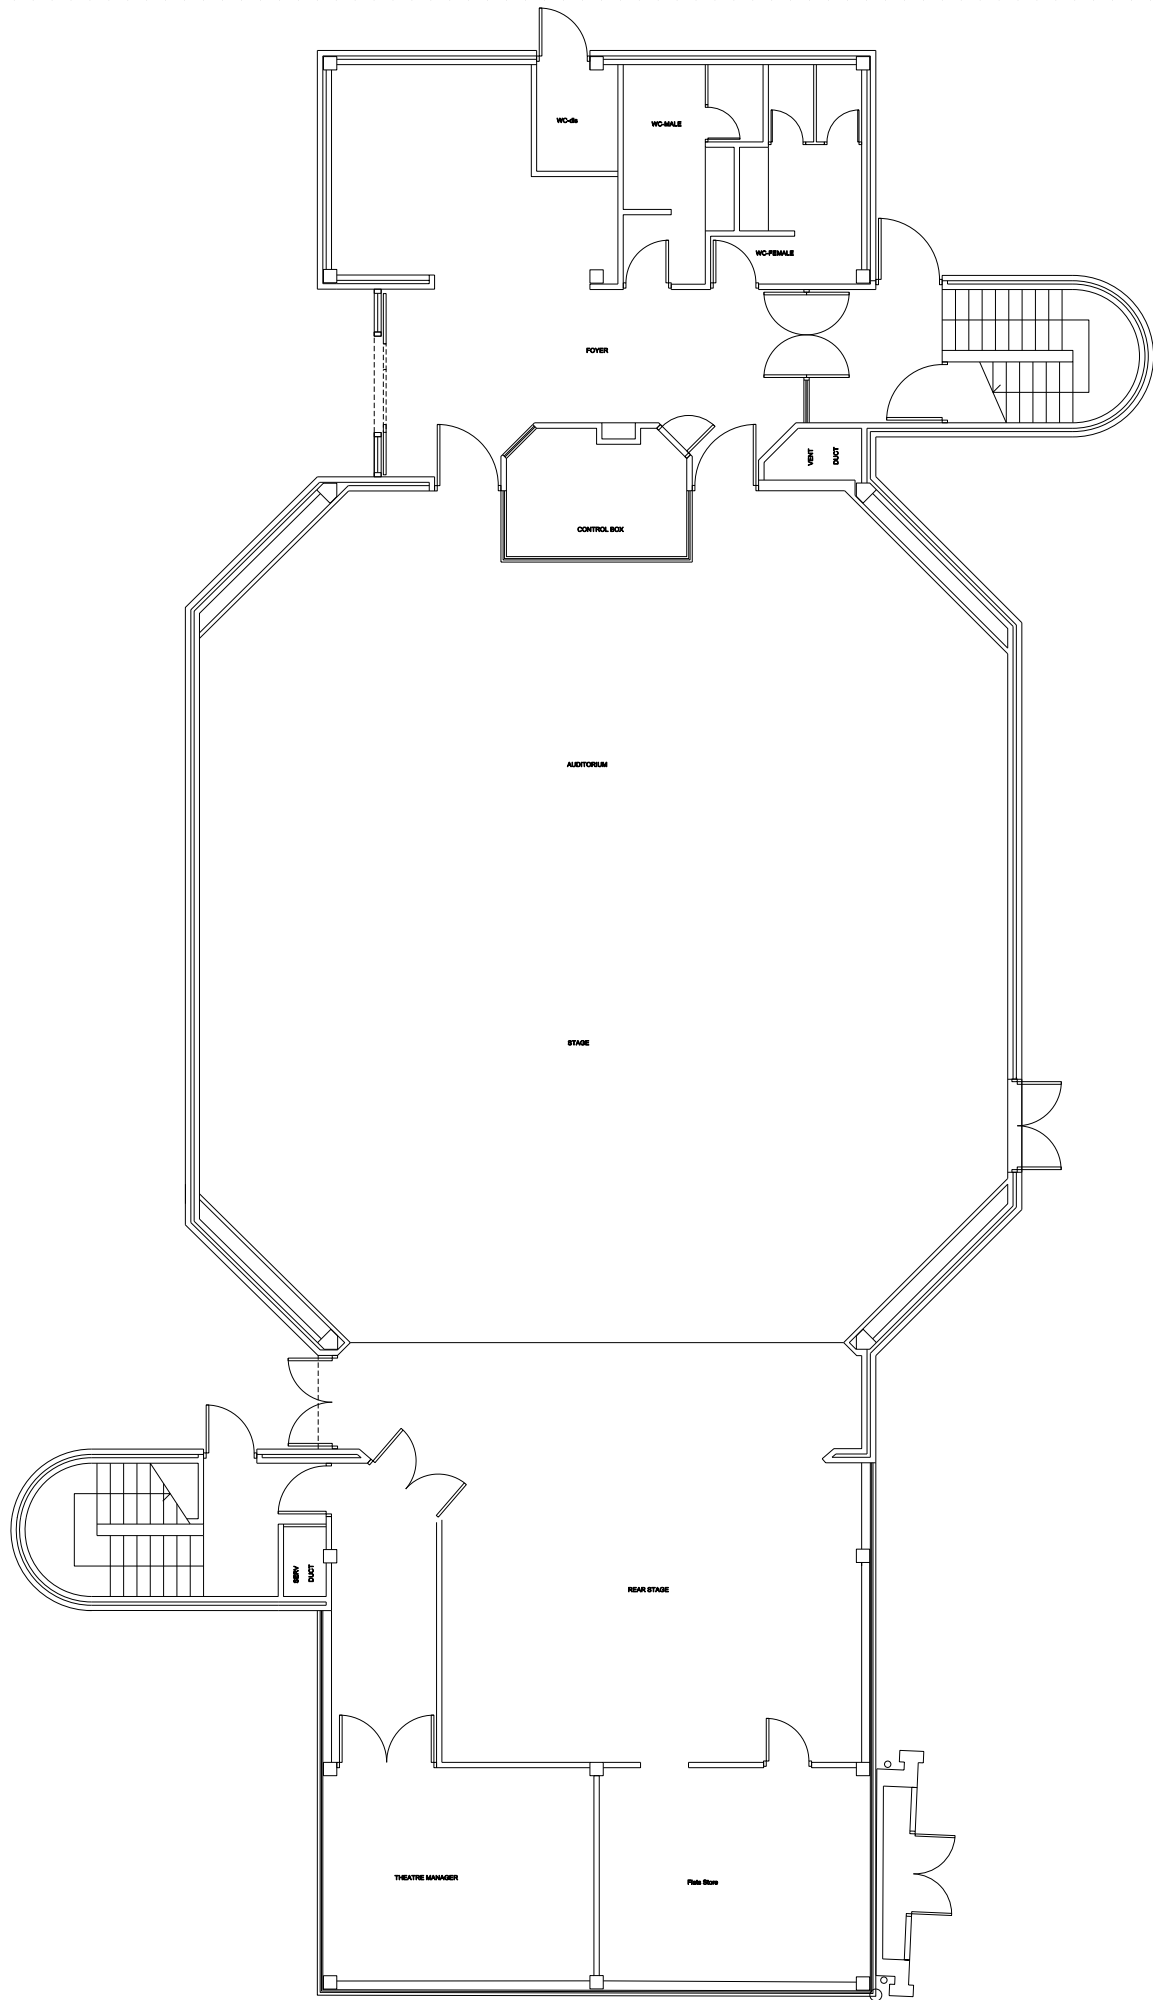

Kent Building - Building Ground Floor Plan

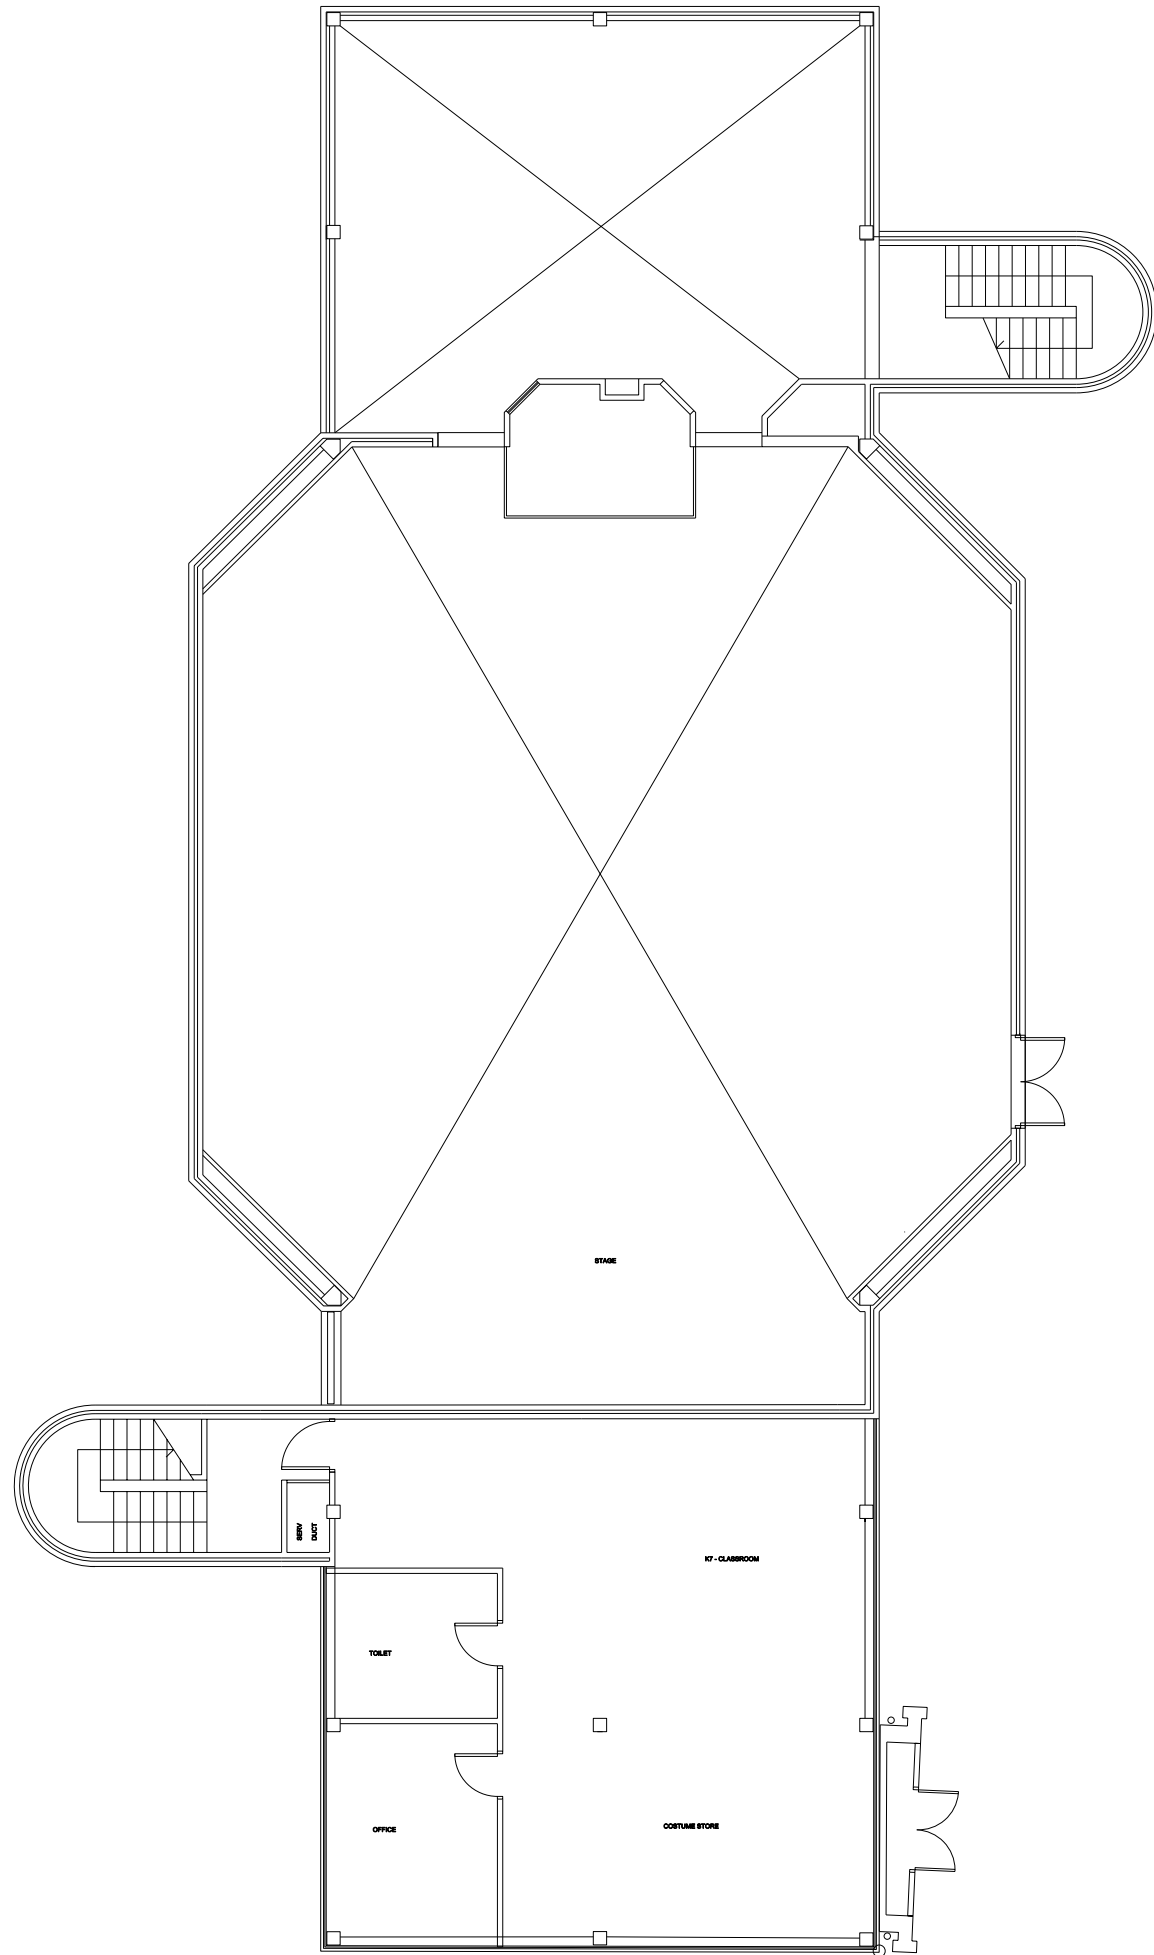

Kent Building - Building Mezzanine Floor Plan

Notes:

28.05.10 Issued for Planning

Revision:

ORMS
Architecture
Design

1 Pine Street London EC1R 0JH
T 0207 833 8533 F 0207 837 7676
E orms@orms.co.uk

Project UCS - Fingraf Reception and Colonnade

Drawing title Edling Kent Building
Ground and Mezzanine Floor Plans


Scale 1:50 @ A0

Date March '10


1770 PL 03

Rev. ☐ For Information ☐ For tender ☐ For construction

Discrepancies will be referred to the architect and the client. The architect will be responsible for the design and the client will be responsible for the construction. The architect will be responsible for the design and the client will be responsible for the construction.

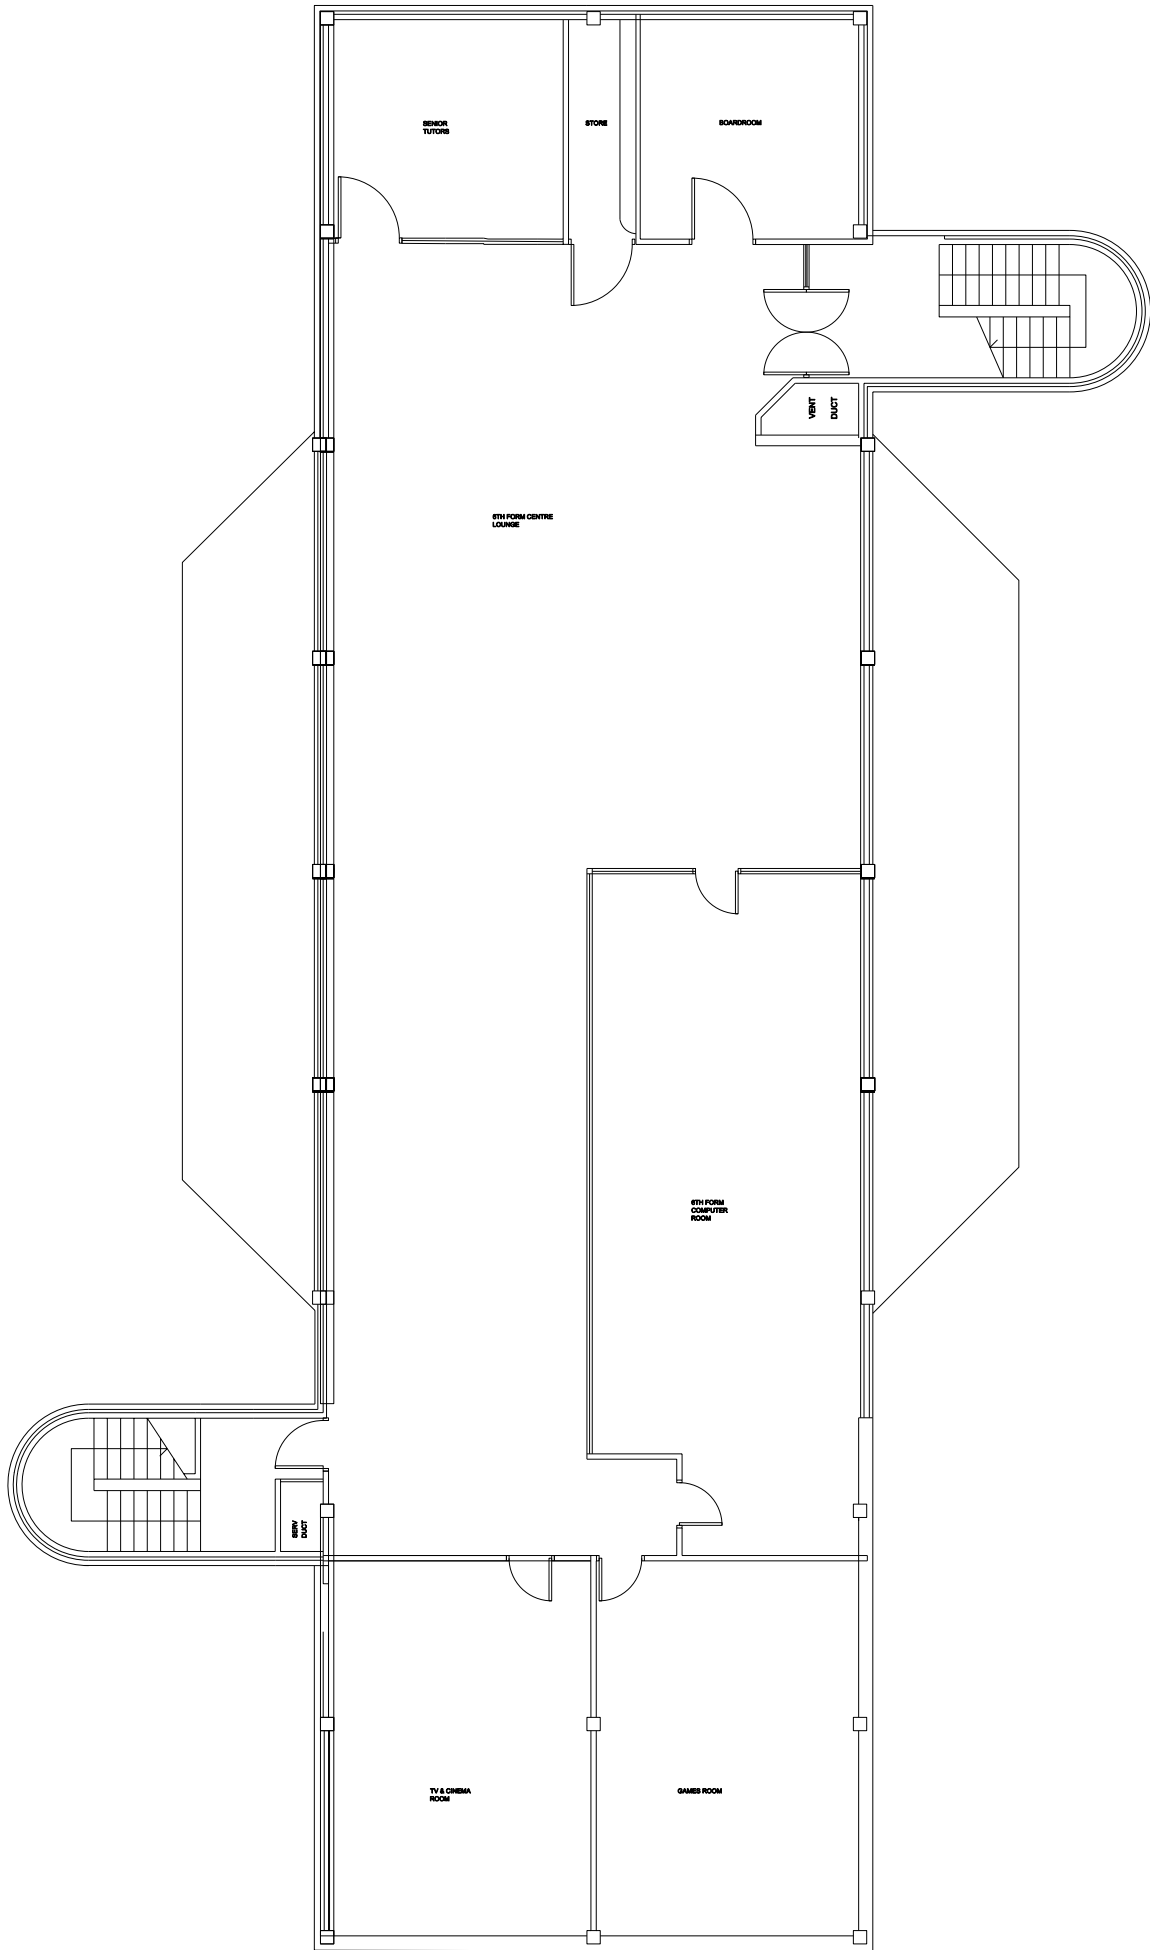

Kent Building - Building First Floor Plan 1:300

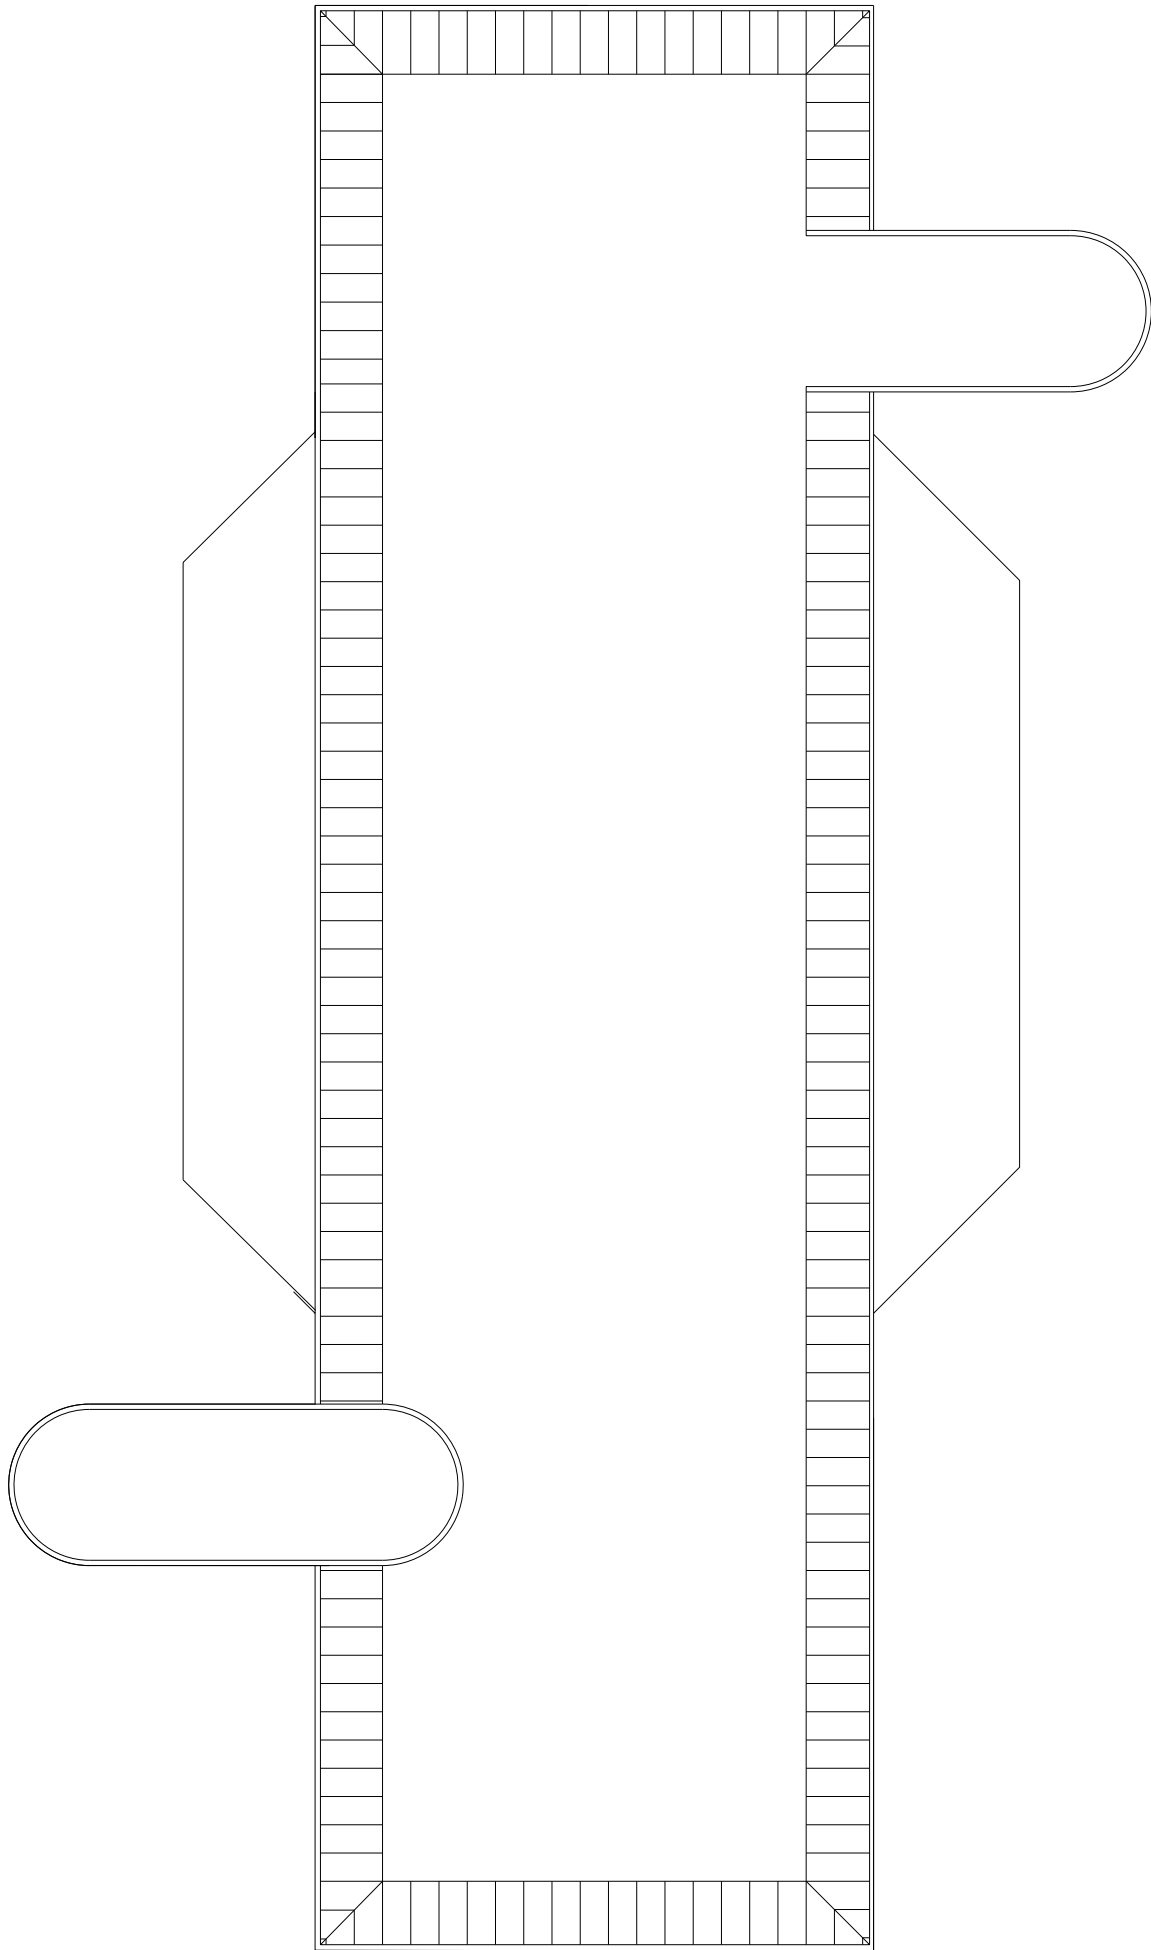

Kent Building - Building Roof Plan 1:300

Notes:

- 28.03.10 Issued for Planning

Revision:

ORMS

Architecture
Design

1 Pine Street London EC1R 0JH
T 0207 833 8533 F 0207 837 7575
E orms@orms.co.uk

Project UCS - Fingert Reception and Colonnade

Drawing title Edling Kent Building
First Floor and Roof Plans

Scale 1:50 @ A0

Drwg. No.

Date March '10

1770 PL 04 Rev.

Status ☒ For Information ☐ For tender ☐ For construction

This drawing is the property of ORMS Design & Architecture Ltd. and is not to be reproduced without permission.



Notes:

Revision:
- 25.03.10 Issued for Planning

ORMS

Architecture
Design

1 Pine Street London EC1R 0JH
T 0207 833 8533 F 0207 837 7575
E orms@orms.co.uk

Do not scale. All dimensions to be confirmed on site.
Information contained in this drawing is the sole copyright of ORMS Designers & Architects Ltd.
and is not to be reproduced without permission.


Project UCS - Frogna Reception and Colonnade

Drawing title Existing Frogna Street Elevation

Scale 1:200 @ A1 Dwg. No. **1770 PL 05** Rev. -

Date March '10

Status ☒ For information ☐ For tender ☐ For construction

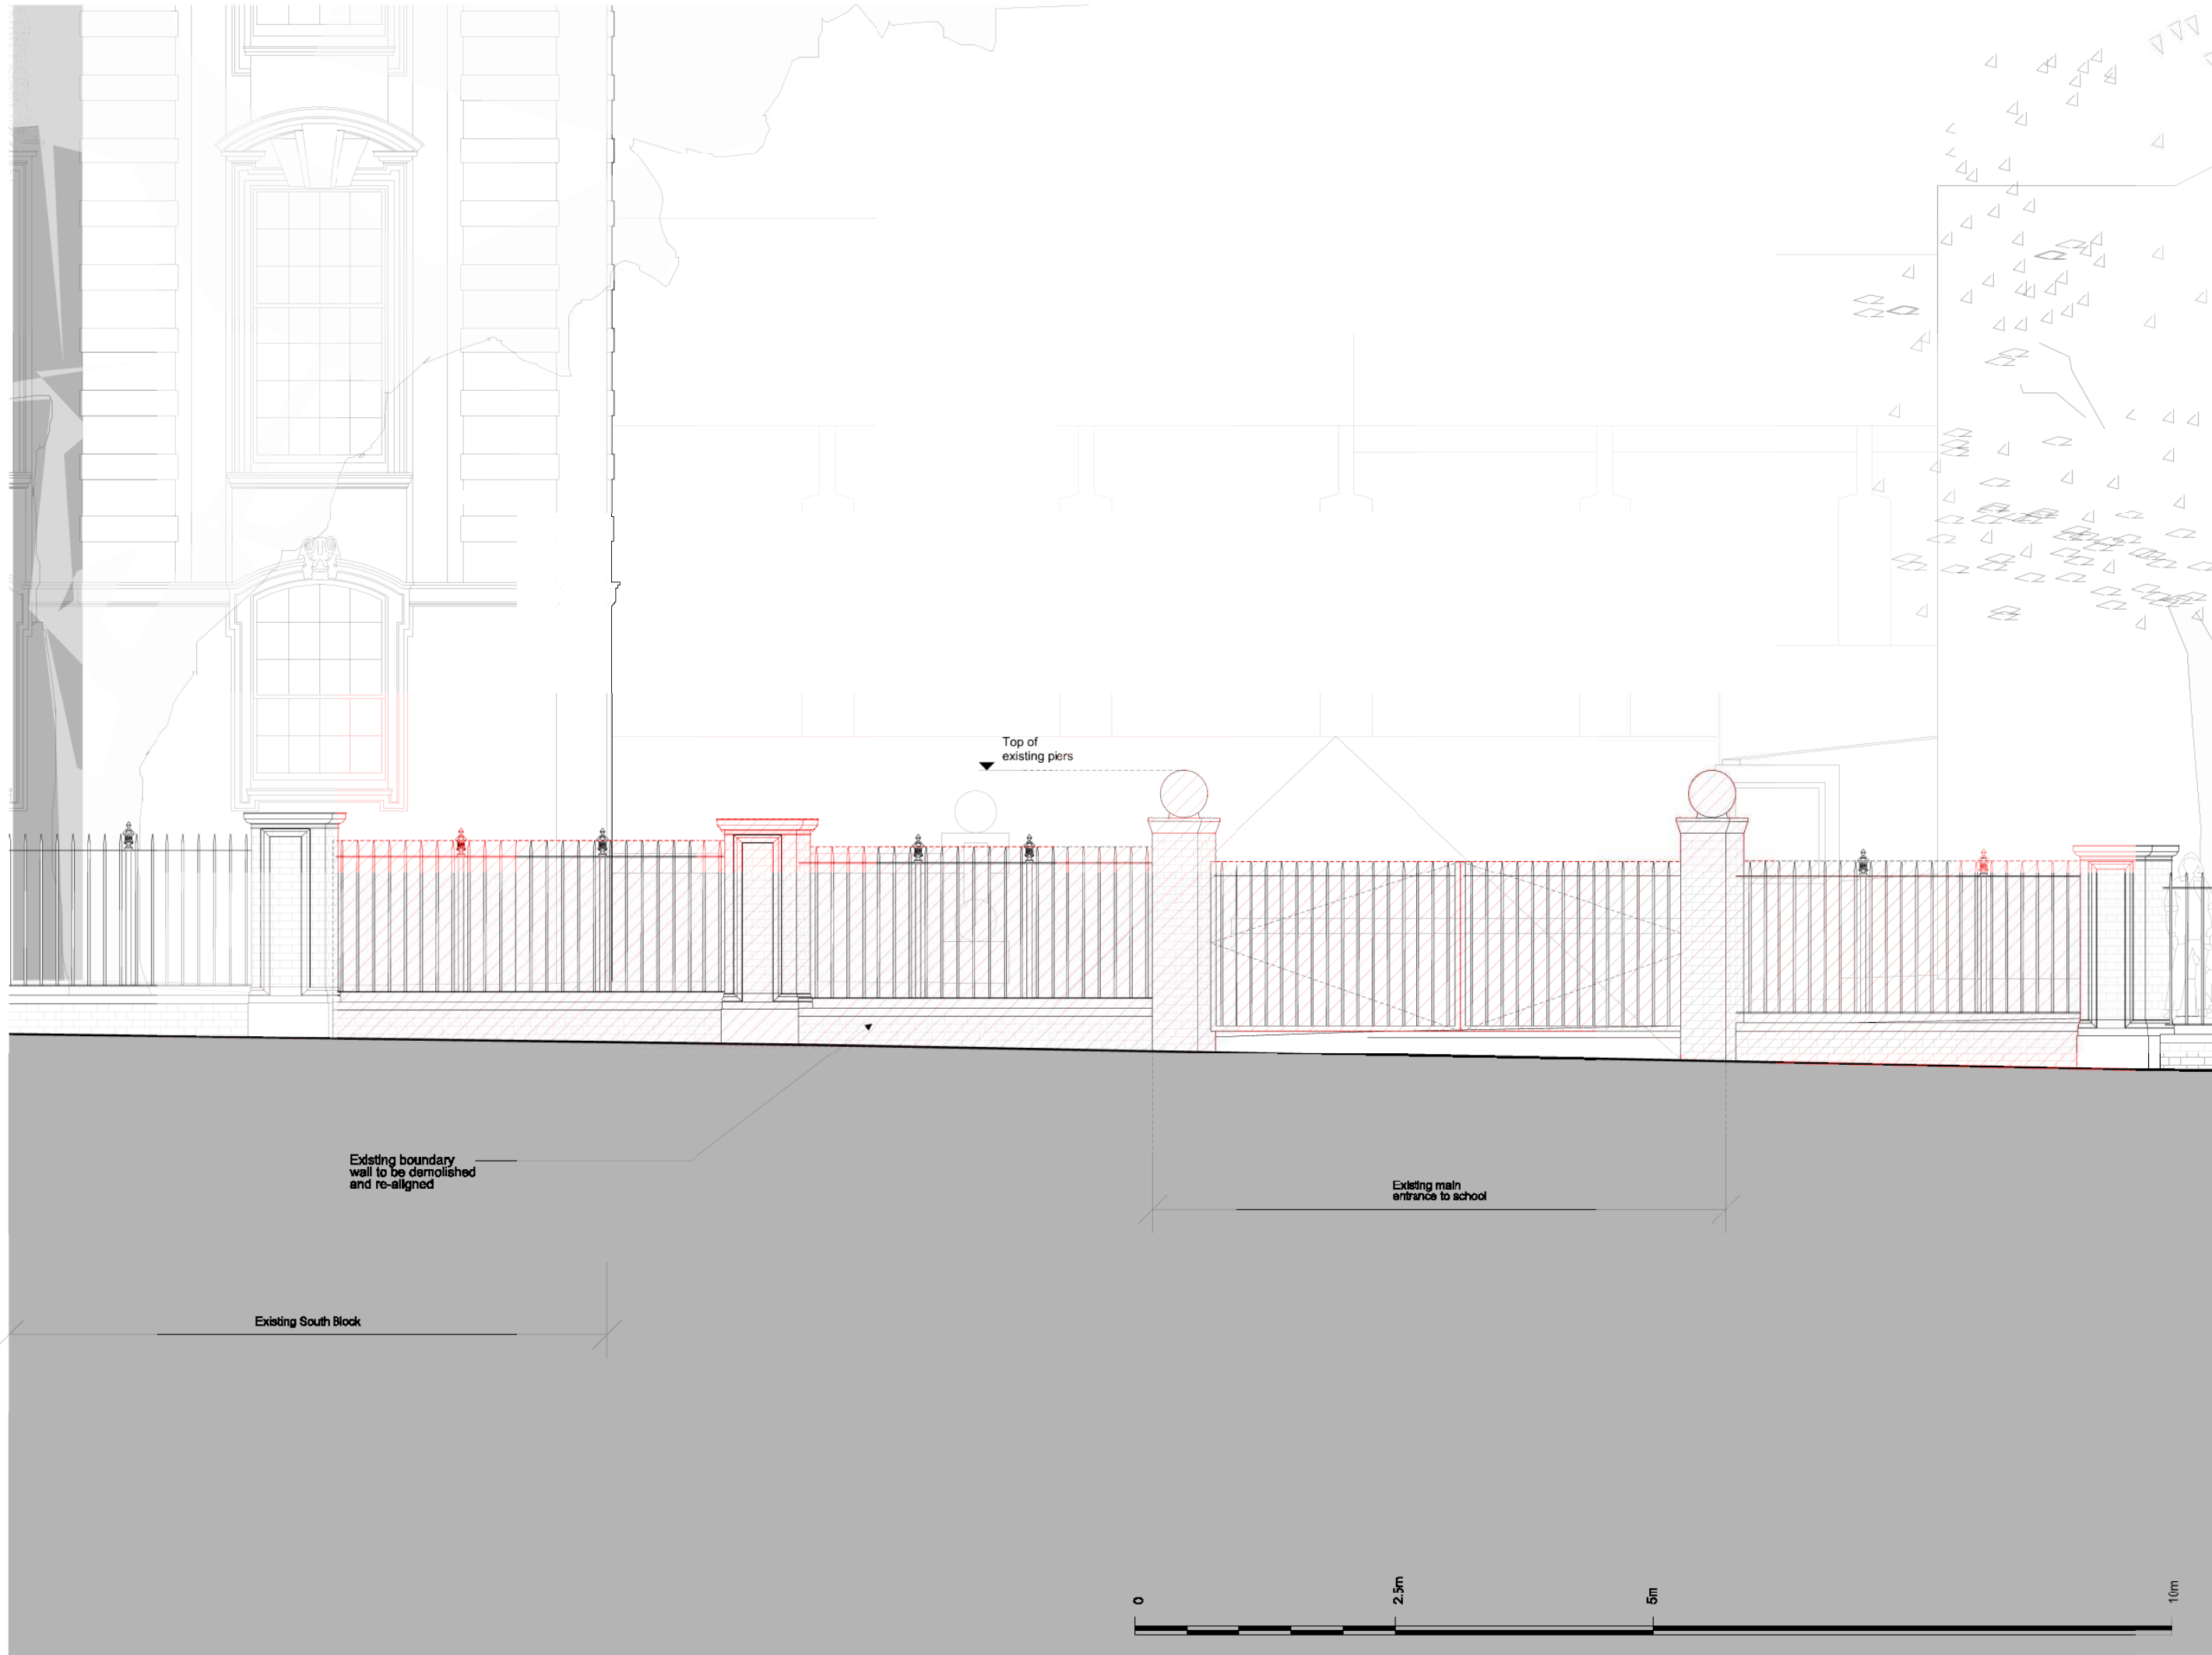

Notes:
Extent of existing boundary wall and gate to be demolished and re-aligned

28.03.10 Issued for Planning

Revisions:

ORMS

Architecture
Design

1 Pine Street London EC1R 0JH
T 0201 833 8533 F 0207 637 7575
E orms@orms.co.uk

Project UCS - Frogna Reception and Colonnade

Drawing title Existing Fregna
Main School Entrance Elevation

Scale 1:20 @ A0 Dwg. No. 1770 PL 06 Rev.

Date March '10

Status ☒ For information ☐ For tender ☐ For construction

Do not scale. All dimensions to be confirmed from details.
Information contained in this drawing is the sole property of ORMS Design & Architecture Ltd.
and is not to be reproduced without permission.



- Notes:
- Existing low-level wall to be demolished and re-aligned
 - Existing security hut to be removed
 - Tree to be removed and replaced

25.03.10 Issued for Planning

Revisions:

ORMS

Architecture
Design

1 Pine Street London EC1R 0JH
T 0201 833 8533 F 0207 637 7575
E orms@orms.co.uk

Project UCS - Fingert Reception and Colonnade

Drawing title Existing West Elevation

Scale 1:50 @ A0 Dwg. No.

Date March '10 1770 PL 07 Rev.


Status ☒ For information ☐ For tender ☐ For construction


Do not scale. All dimensions to be confirmed on site.
Information contained in this drawing is the sole property of ORMS Design & Architecture Ltd.
and is not to be reproduced without permission.



Status ☒ For information ☐ For tender ☐ For construction

Do not scale. All dimensions to be confirmed on site.
 Information contained in this drawing is the sole copyright of OPMR Designers & Architects Ltd.
 and is not to be reproduced without permission.

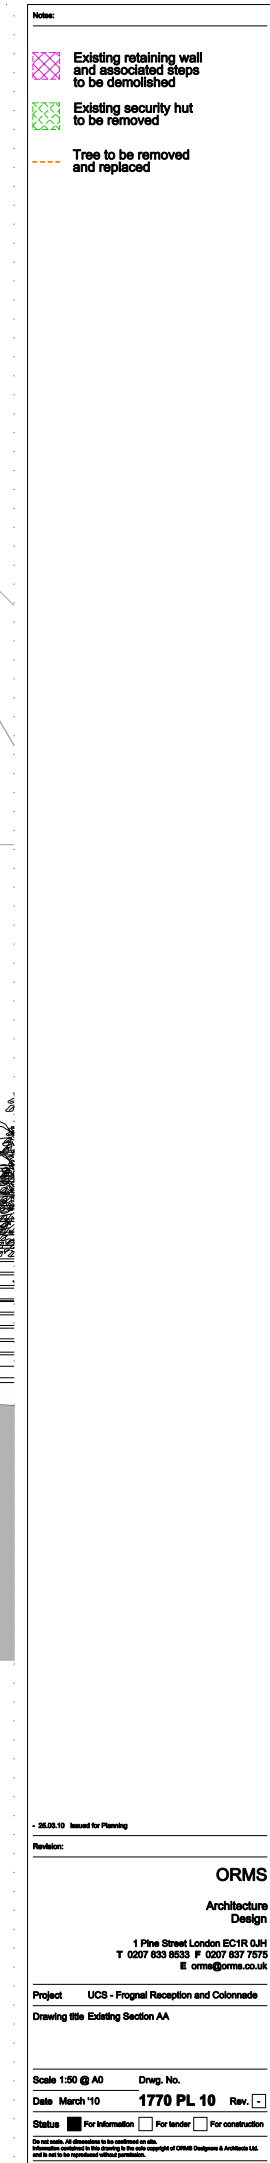

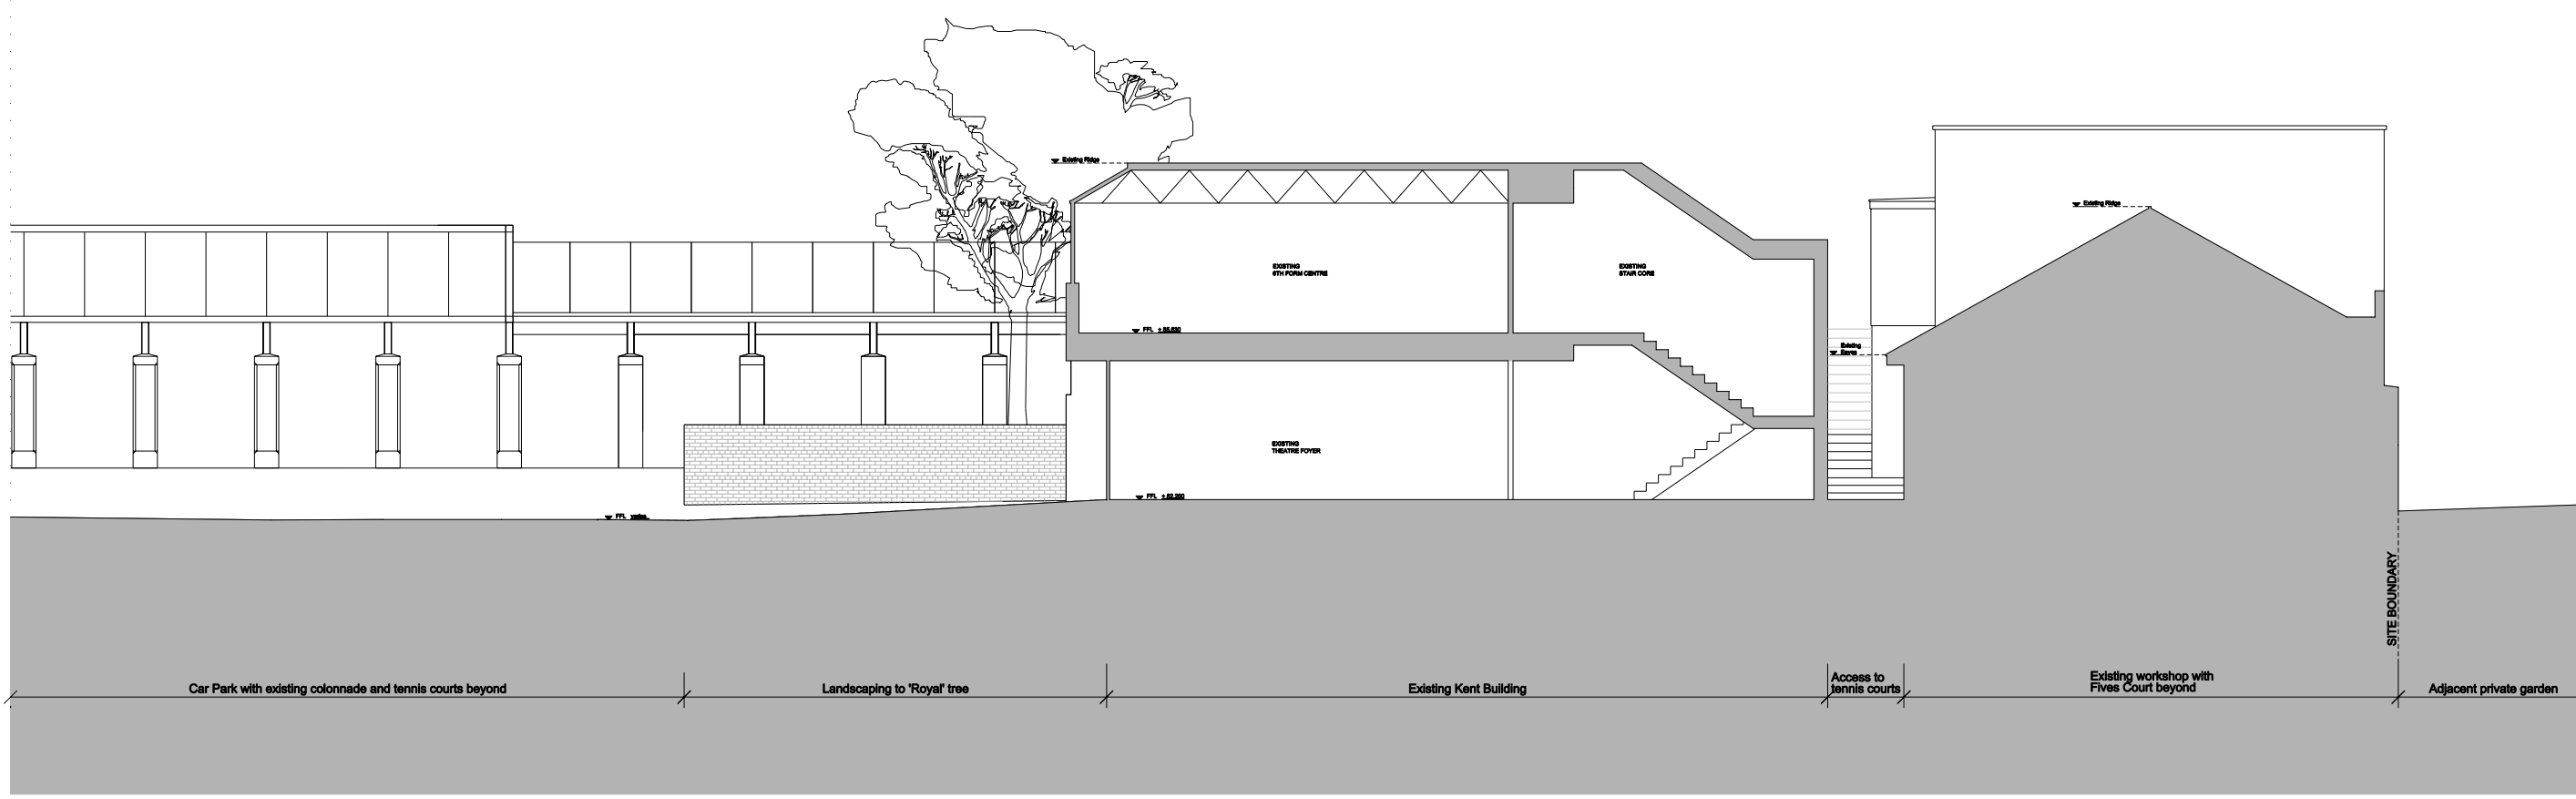

Resolving

Drawing title Existing Section BB

Status ☒ For information ☐ For lender ☐ For construction

Do not scale. All dimensions to be confirmed on site.
Information contained in this drawing is the sole copyright of OFMS Designers & Architects Ltd.
and is not to be reproduced without permission.



- Notes:
- Existing low-level wall to be demolished and re-aligned
 - Existing security hut to be removed
 - Tree to be removed and replaced

25.03.10 Issued for Planning

Revisions:

ORMS

Architecture
Design

1 Pine Street London EC1R 0JH
T 0201 833 8533 F 0207 637 7575
E orms@orms.co.uk

Project UCS - Foreign Reception and Colonnade


Drawing title Existing West Elevation


Scale 1:50 @ A0 Dwg. No.


Date March '10 1770 PL 07 Rev.

Status ☒ For information ☐ For tender ☐ For construction

Do not scale. All dimensions to be confirmed on site.
Information contained in this drawing is the sole property of ORMS Design & Architecture Ltd.
and is not to be reproduced without permission.

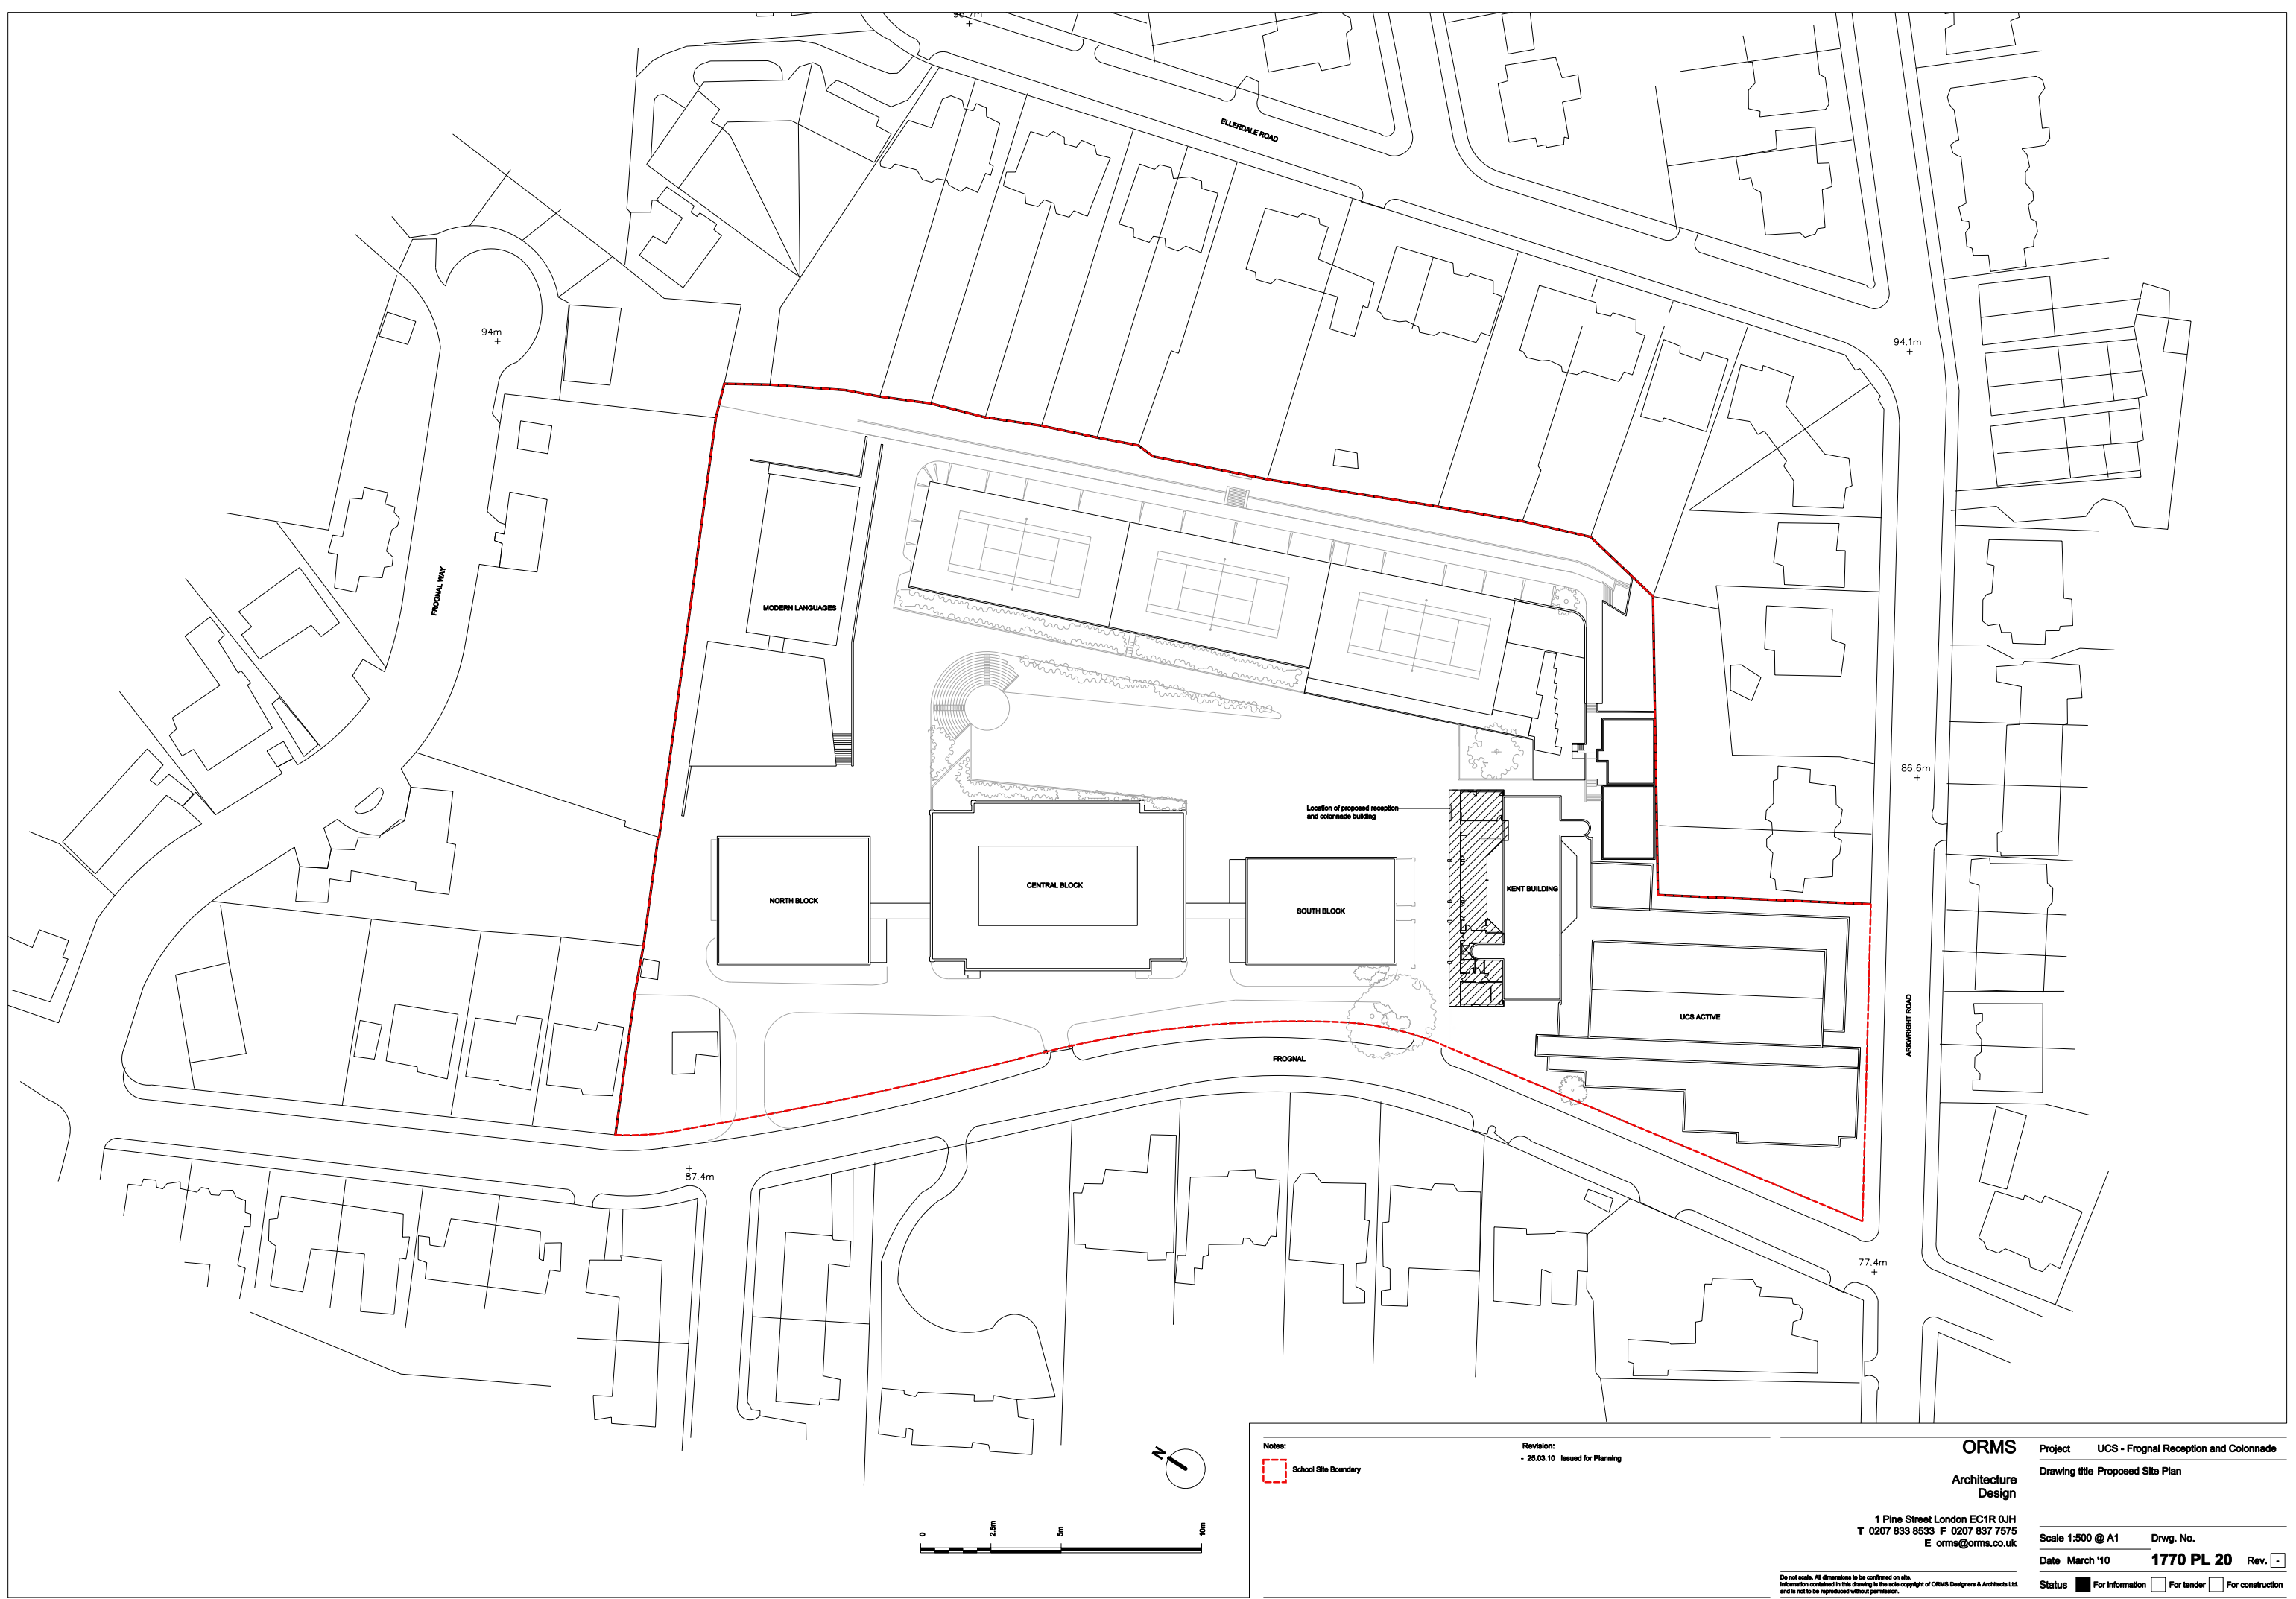

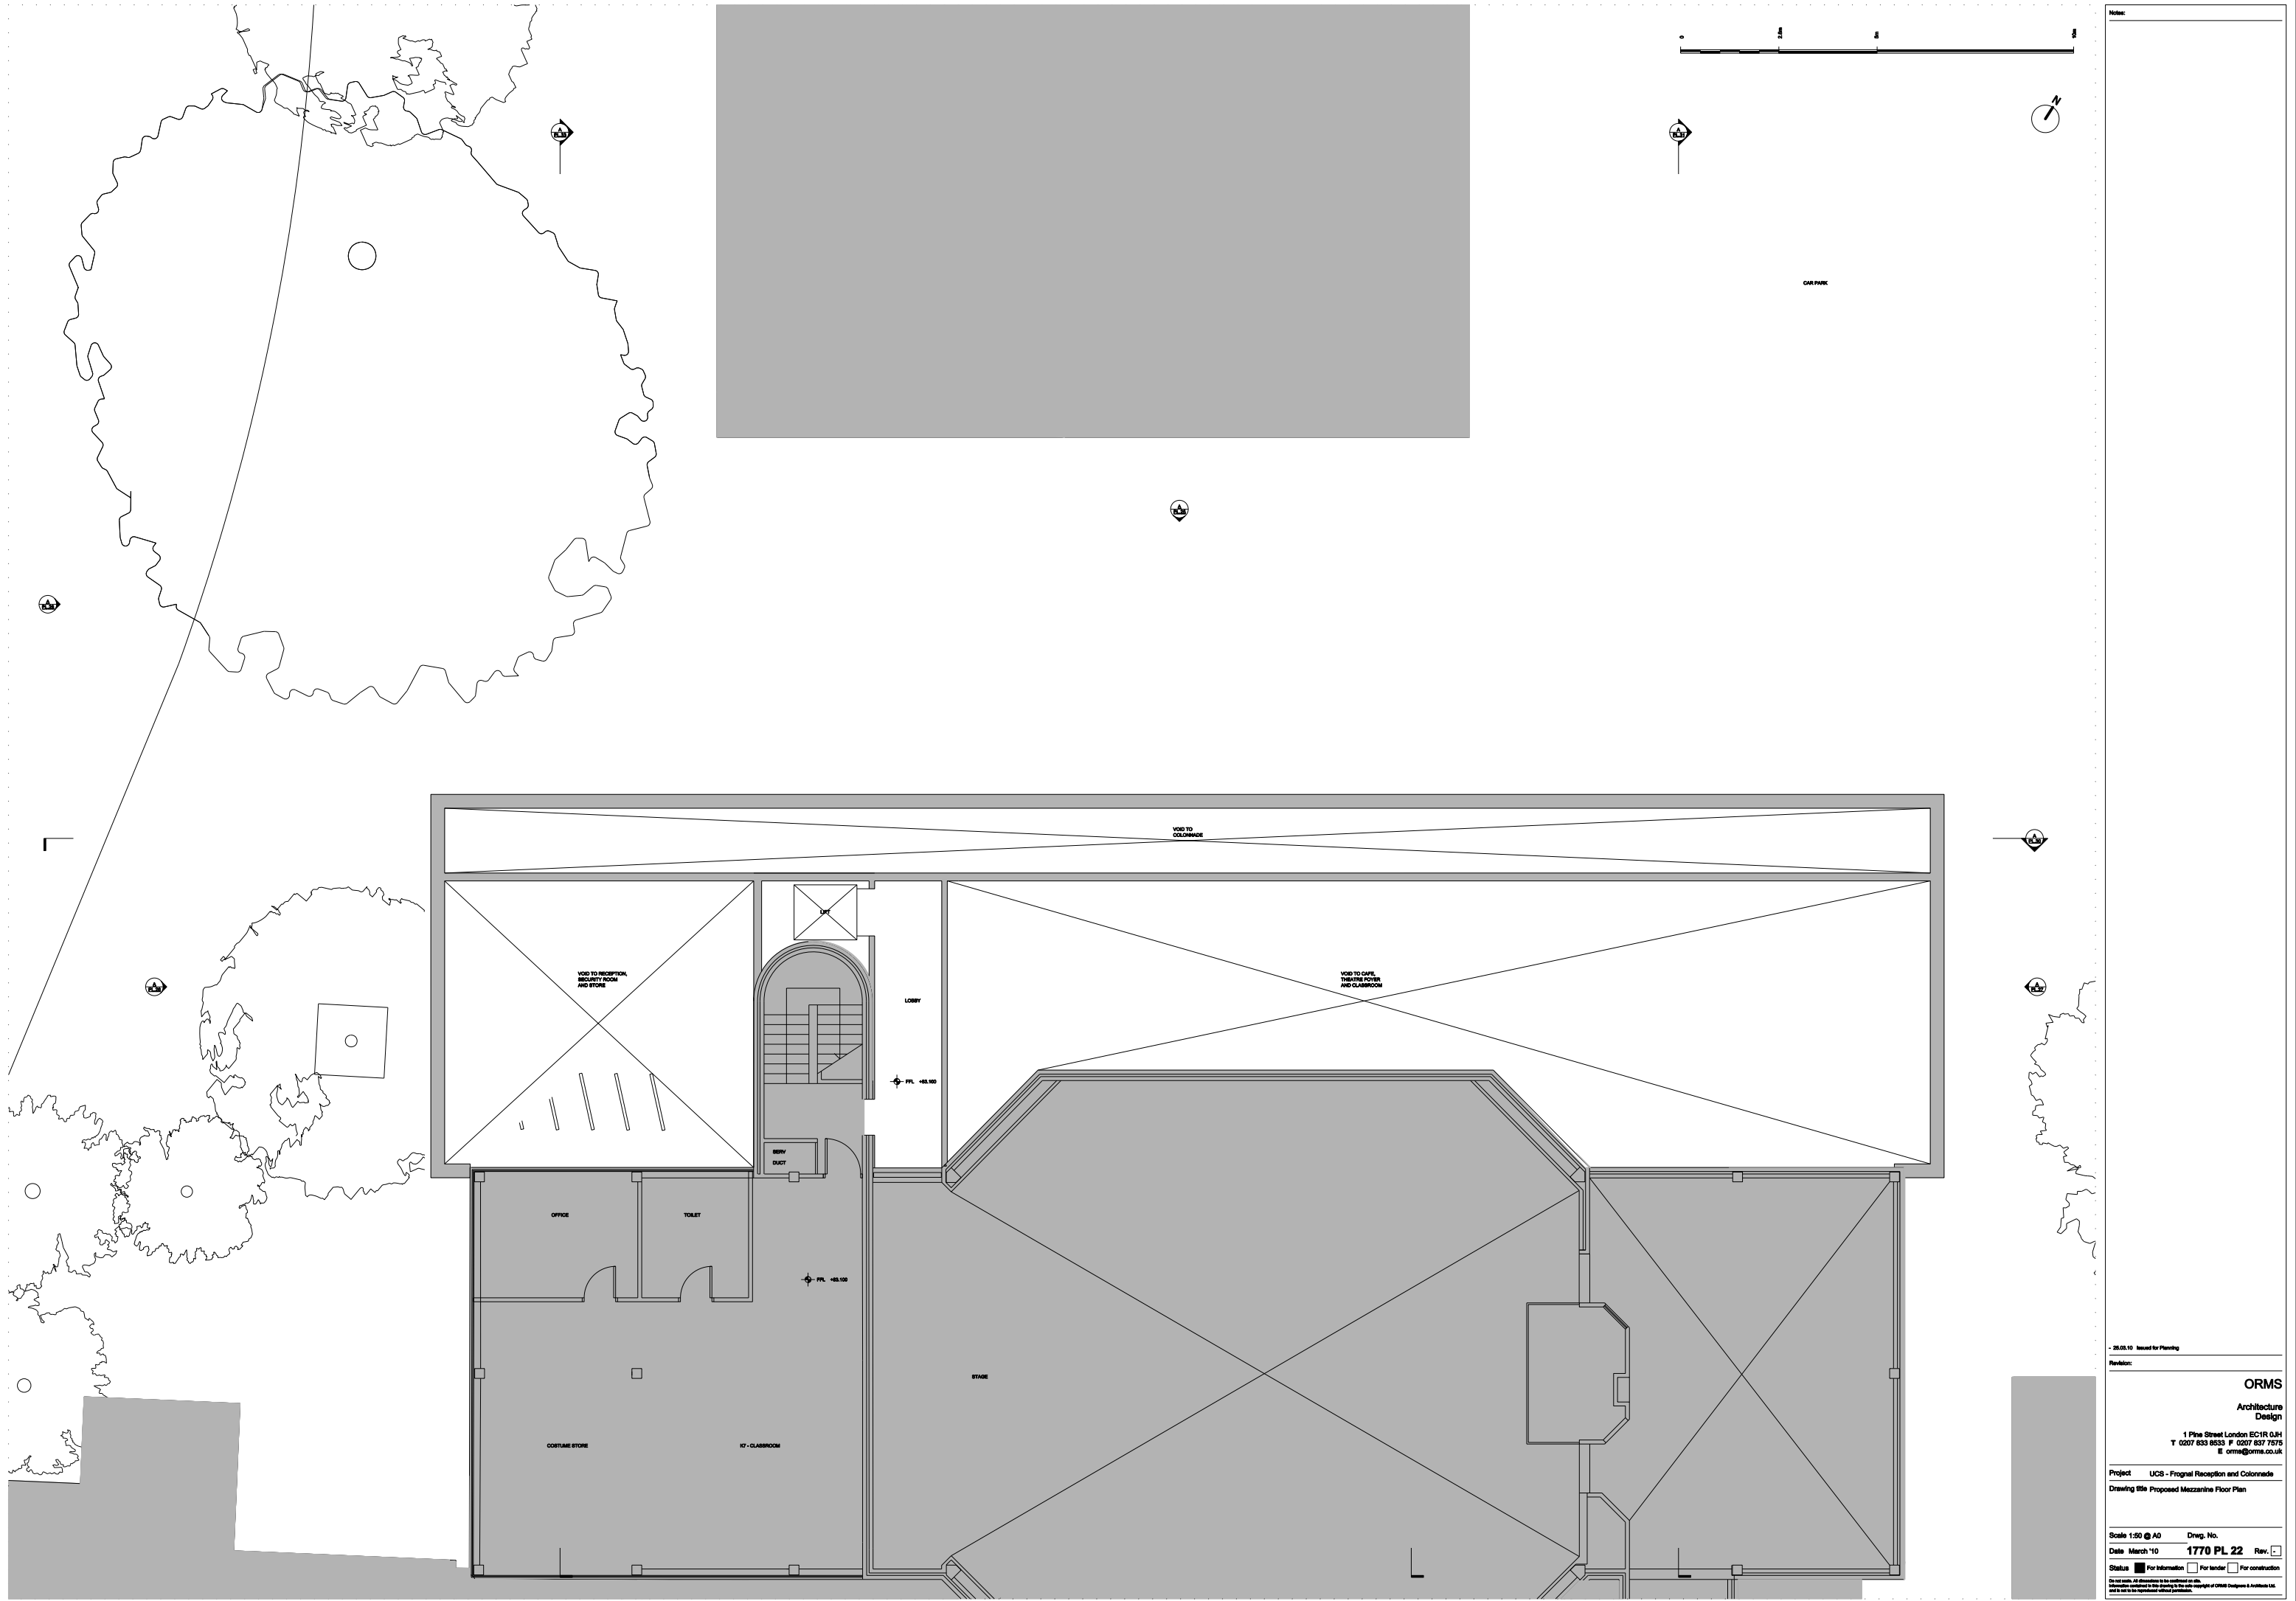

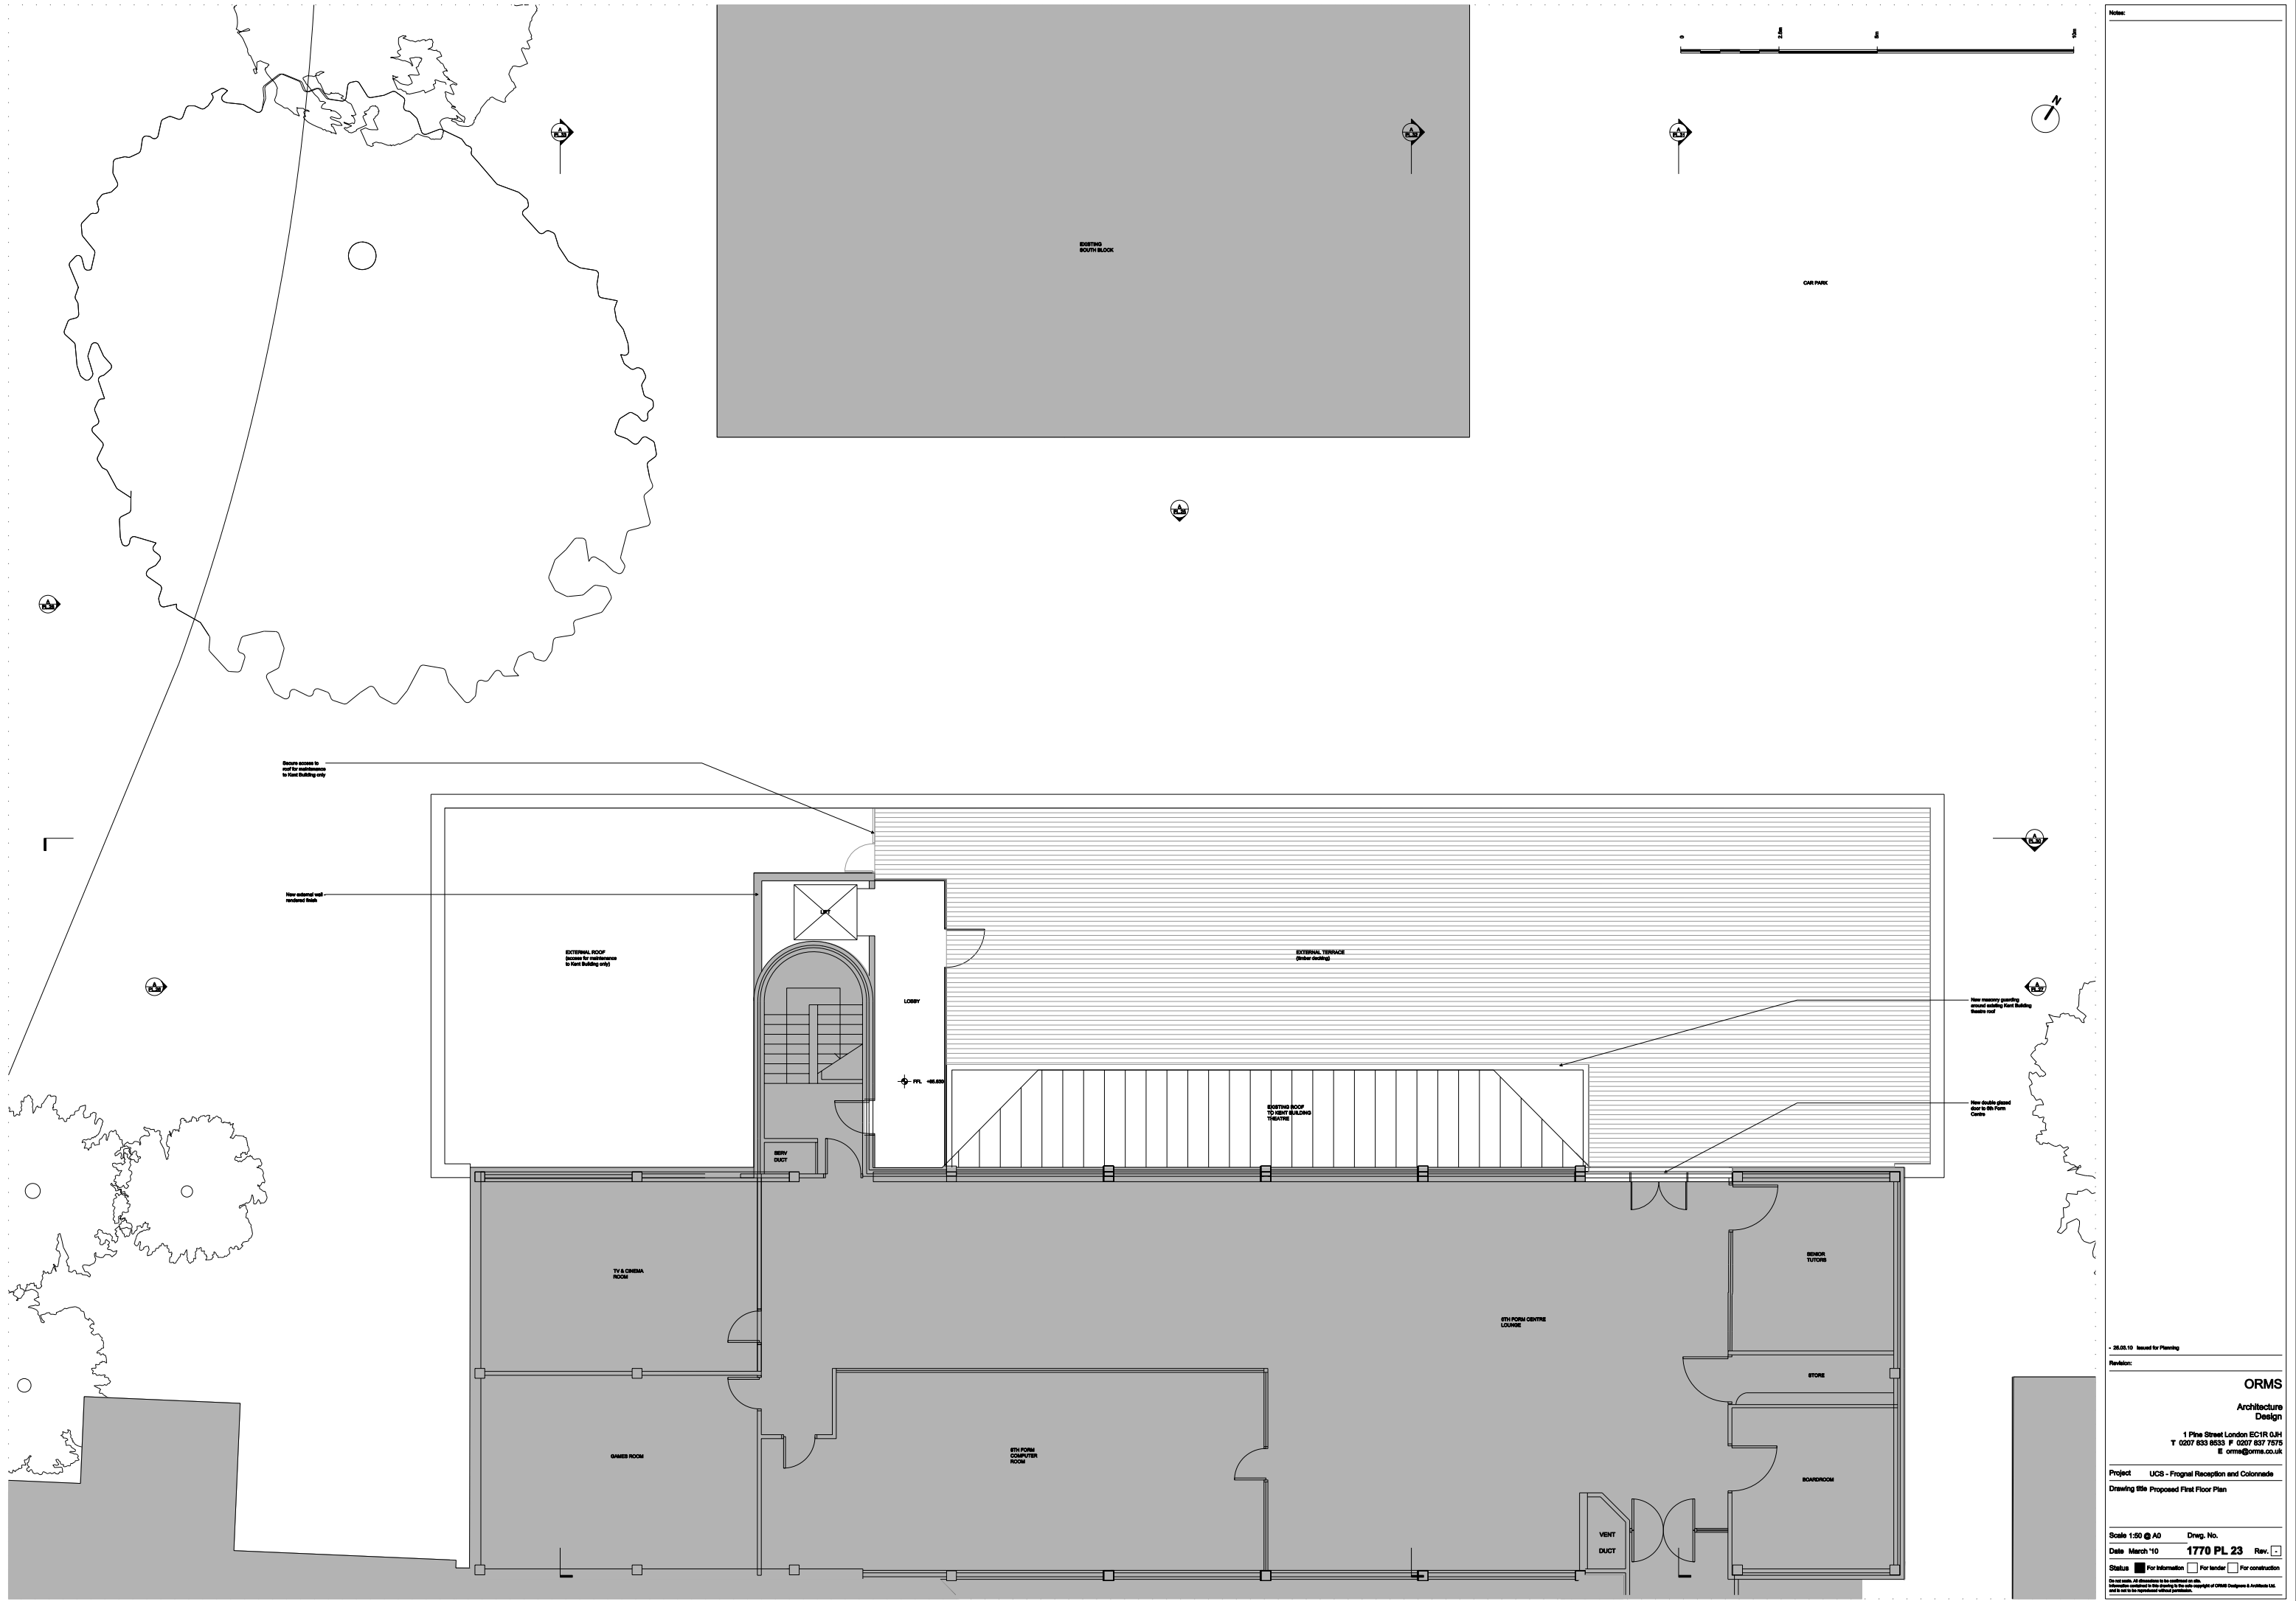

Notes:

- 28.05.10 Issued for Planning

Revision:

ORMS

Architecture
Design

1 Pine Street London EC1R 0JH
T 0207 833 8533 F 0207 837 7676
E orms@orms.co.uk

Project

UCS - Frognaal Reception and Colonnade

Drawing title

Proposed First Floor Plan

Scale 1:50 @ A0

Drwg. No.

1770 PL 23

Rev.


Status

☒ For Information

☐ For tender

☐ For construction

© ORMS is a registered trademark of ORMS Design & Architecture Ltd.
All rights reserved. No part of this drawing is to be reproduced without the written permission of ORMS Design & Architecture Ltd.
and its use is subject to the appropriate planning permission.

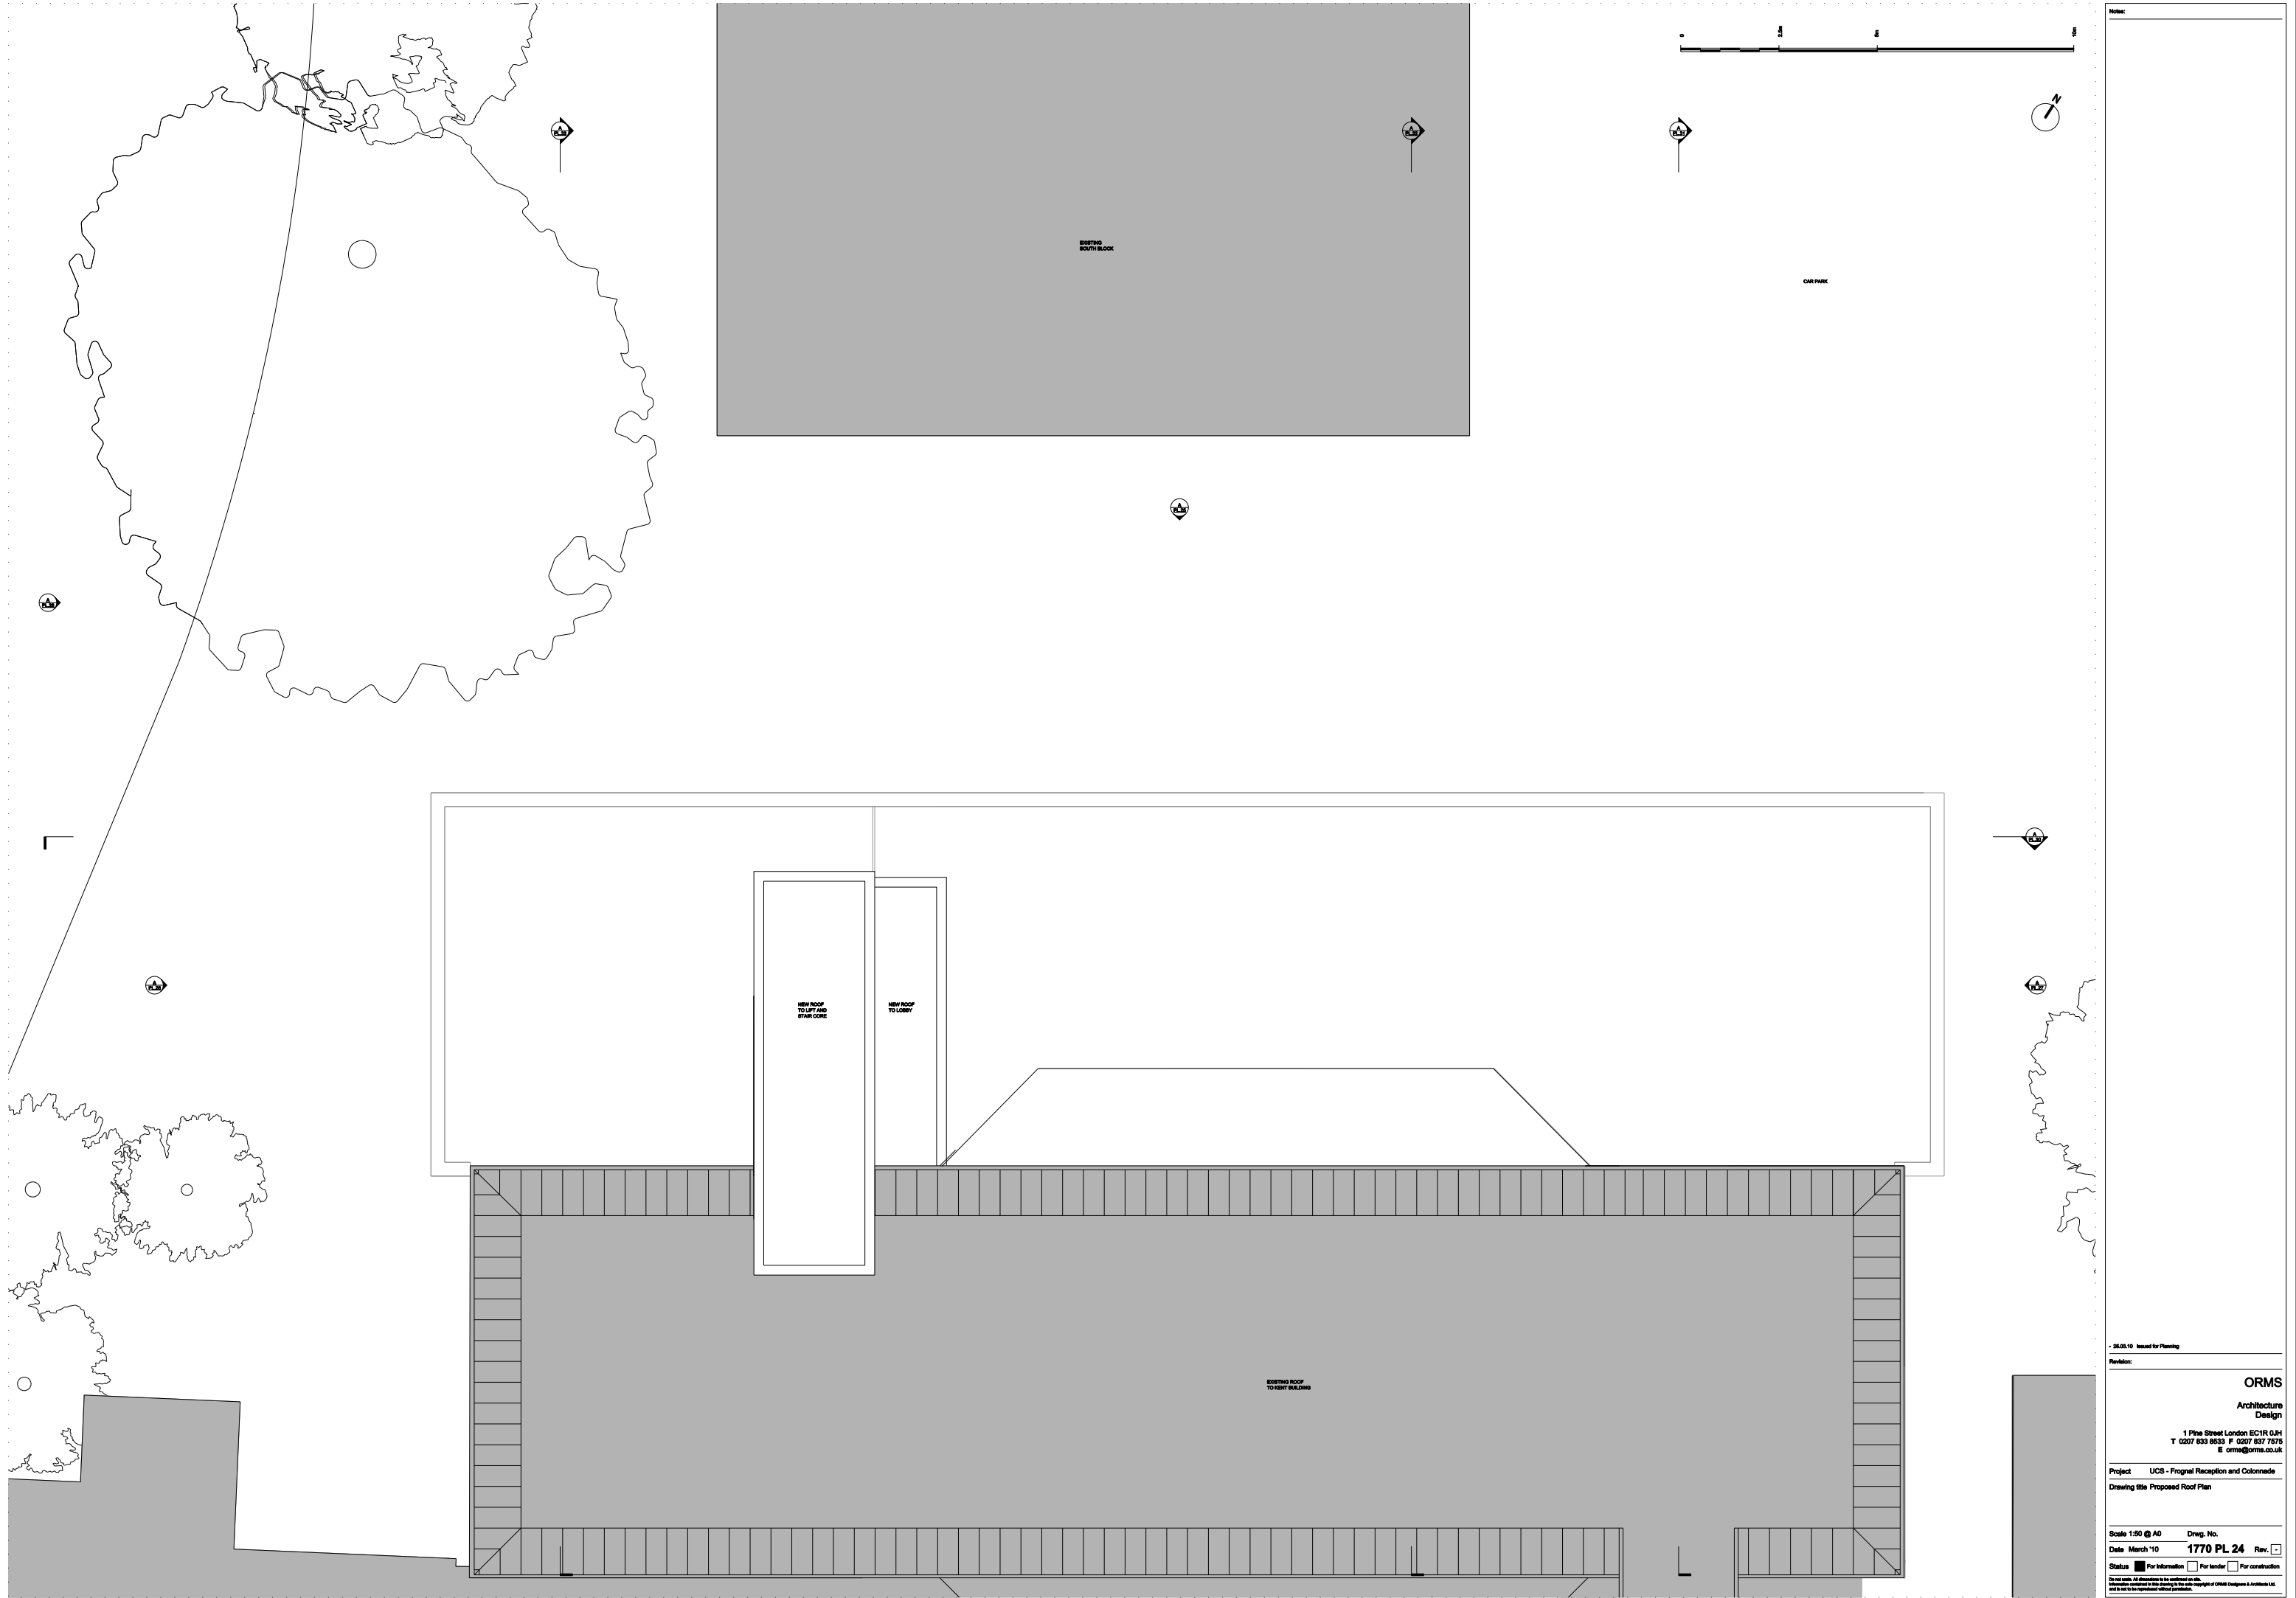

Notes:

28.05.10 Issued for Planning

Revision:

ORMS


Architecture
Design

1 Pine Street London EC1R 0JH
T 0207 633 8533 F 0207 637 7676
E orms@orms.co.uk

Project UCS - Fingraf Reception and Colonnade
Drawing title Proposed Roof Plan

Scale 1:50 @ A0 Drwg. No. 1770 PL 24 Rev. 1

Date March '10
Status ☒ For Information ☐ For tender ☐ For construction
This drawing is the property of ORMS Design & Architecture Ltd. and is not to be reproduced without permission.

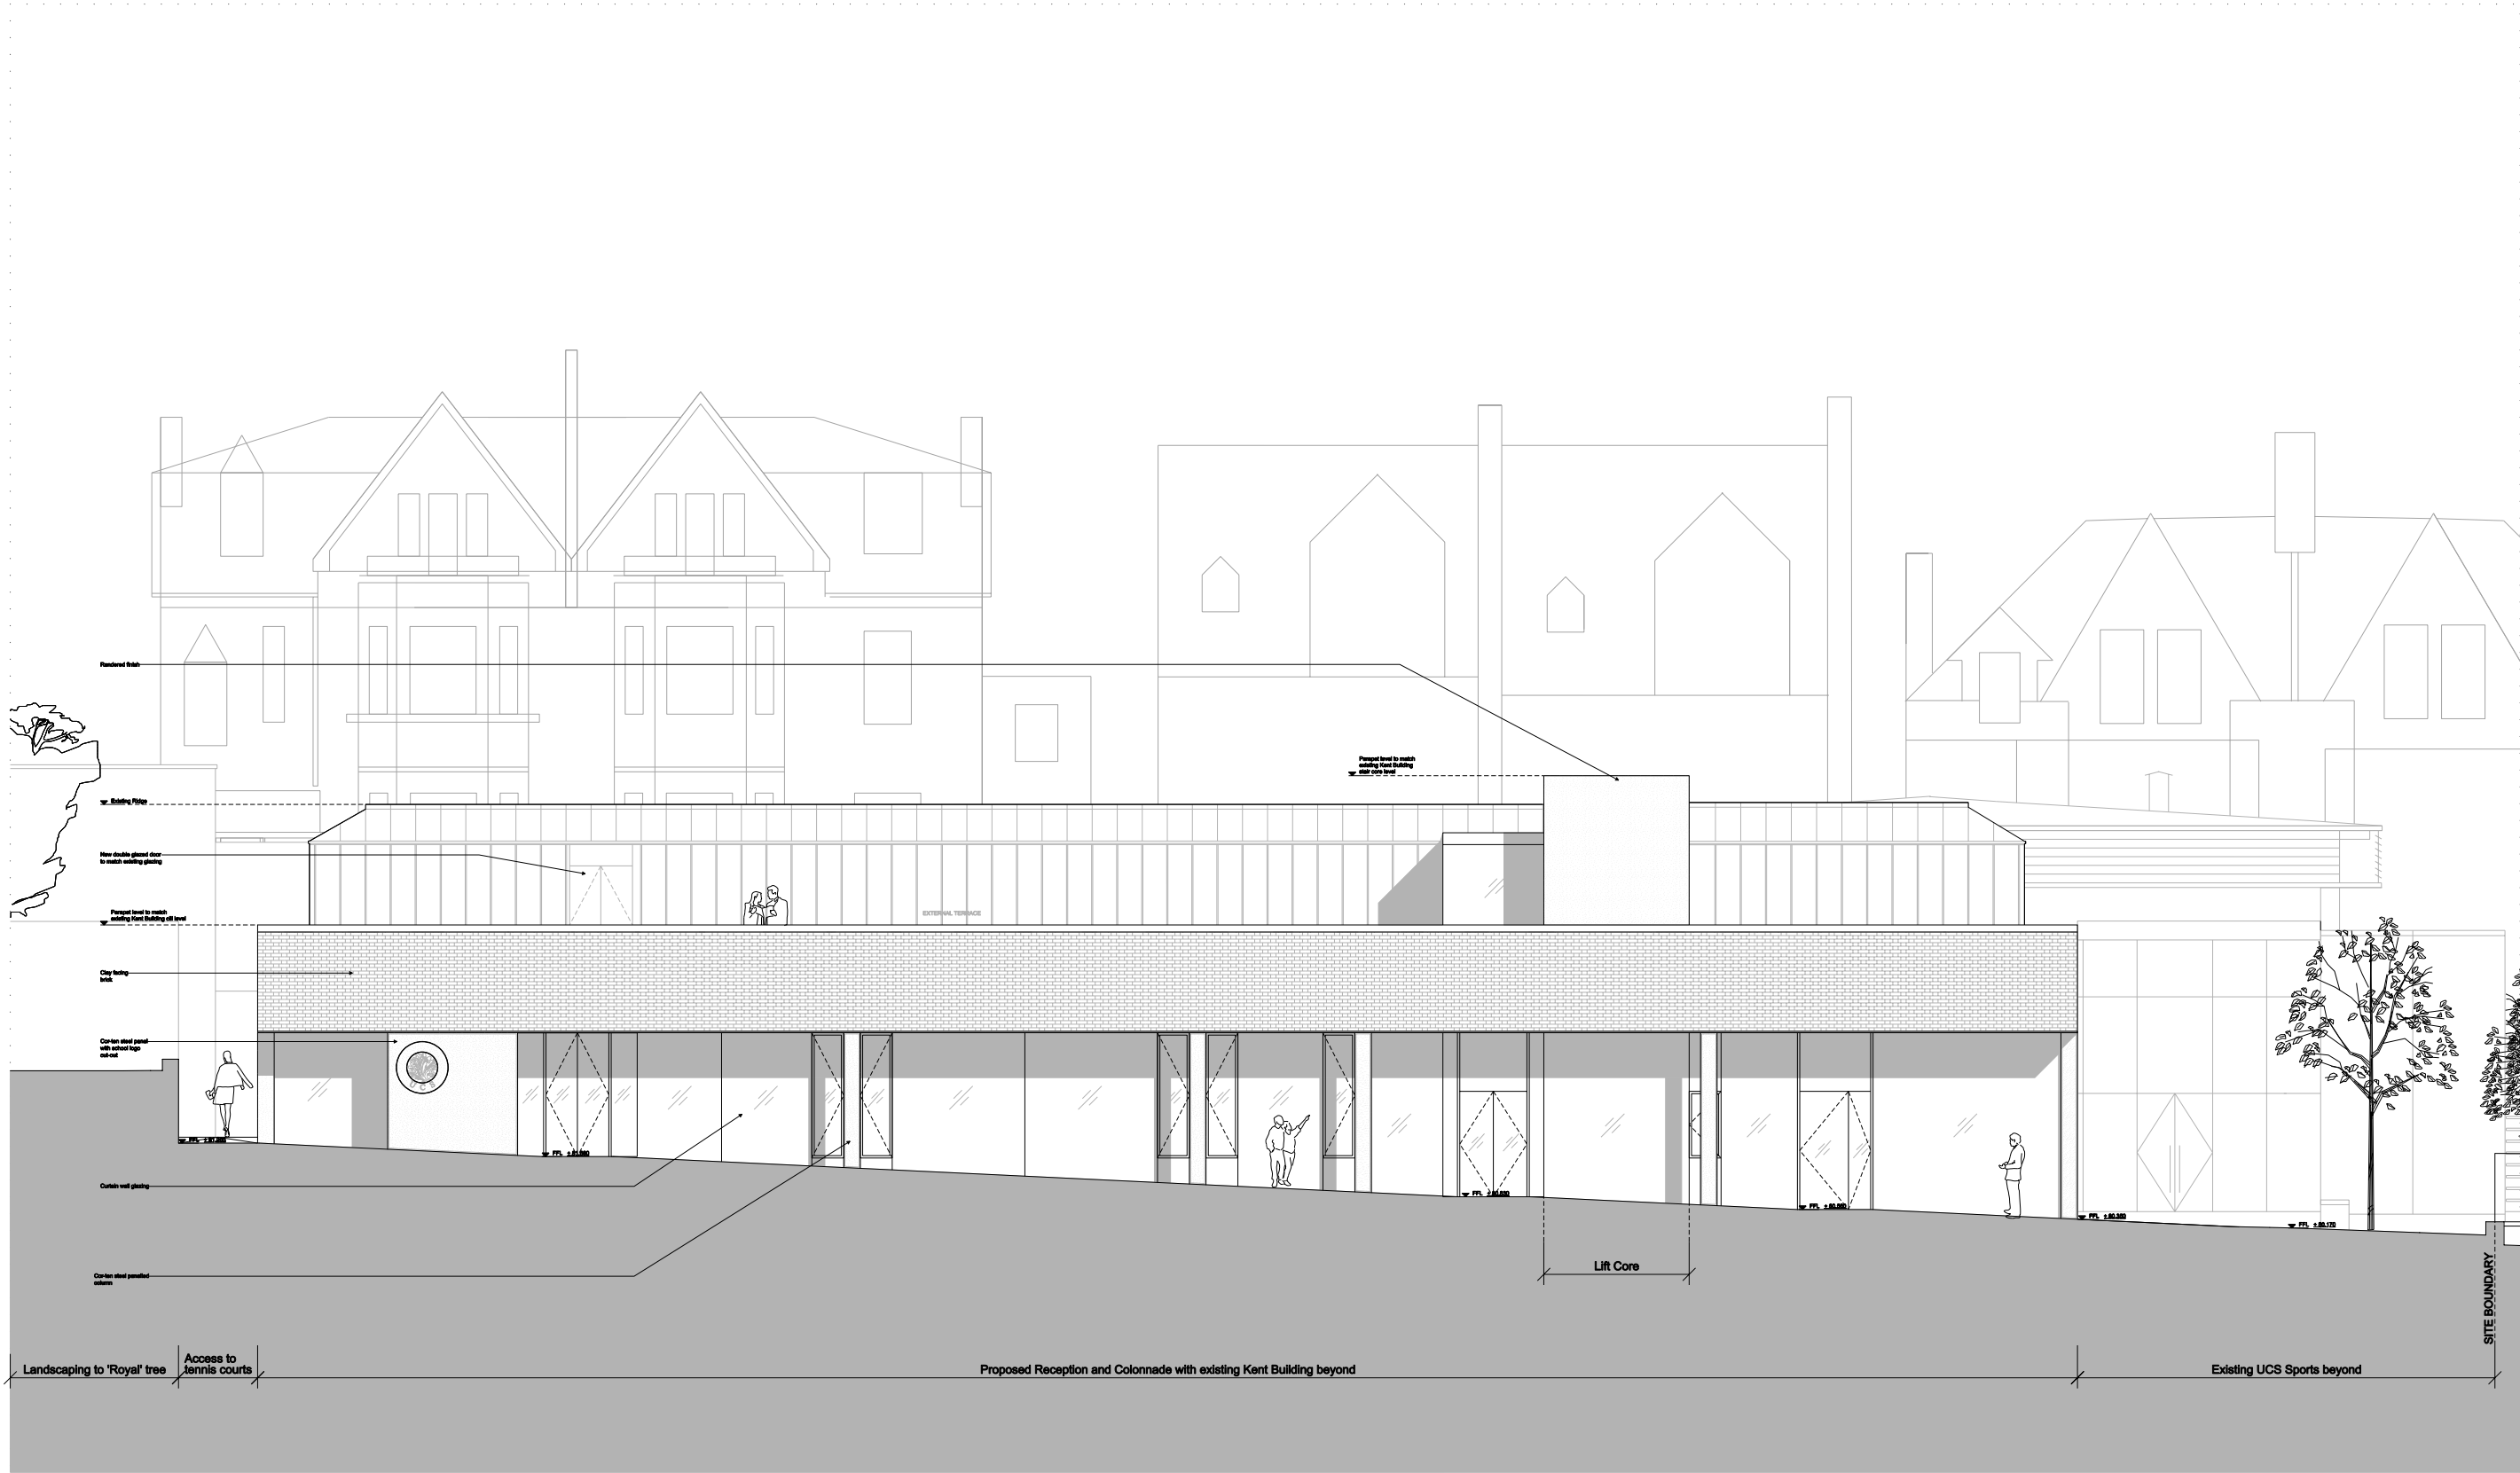

Notes:

28.05.10 Issued for Planning

Revision:

ORMS
Architecture
Design

1 Pine Street London EC1R 0JH
T 0207 833 8533 F 0207 837 7575
E orms@orms.co.uk

Project UCS - Fingraf Reception and Colonnade
Drawing title Proposed North Elevation

Scale 1:50 @ A0 Dwg. No. 1770 PL 25 Date March '10 Rev. ☐ For Information ☐ For tender ☐ For construction

On receipt of all drawings the client shall be responsible for the accuracy of the information provided. The client shall be responsible for the accuracy of the information provided. The client shall be responsible for the accuracy of the information provided.



Notes:

25.03.10 Issued for Planning

Revisions:


ORMS
Architecture
Design
1 Pine Street London EC1R 0JH
T 0201 833 8533 F 0207 637 7575
E orms@orms.co.uk

Project UCS - Fridge Reception and Colonnade
Drawing title Proposed West Elevation

Scale 1:50 @ A0
Date March '10
Status ☒ For information ☐ For tender ☐ For construction

Dwg. No. 1770 PL 26
Rev.

Do not scale. All dimensions to be confirmed on site.
Information contained in this drawing is the sole property of ORMS Design & Architecture Ltd.
and is not to be reproduced without permission.

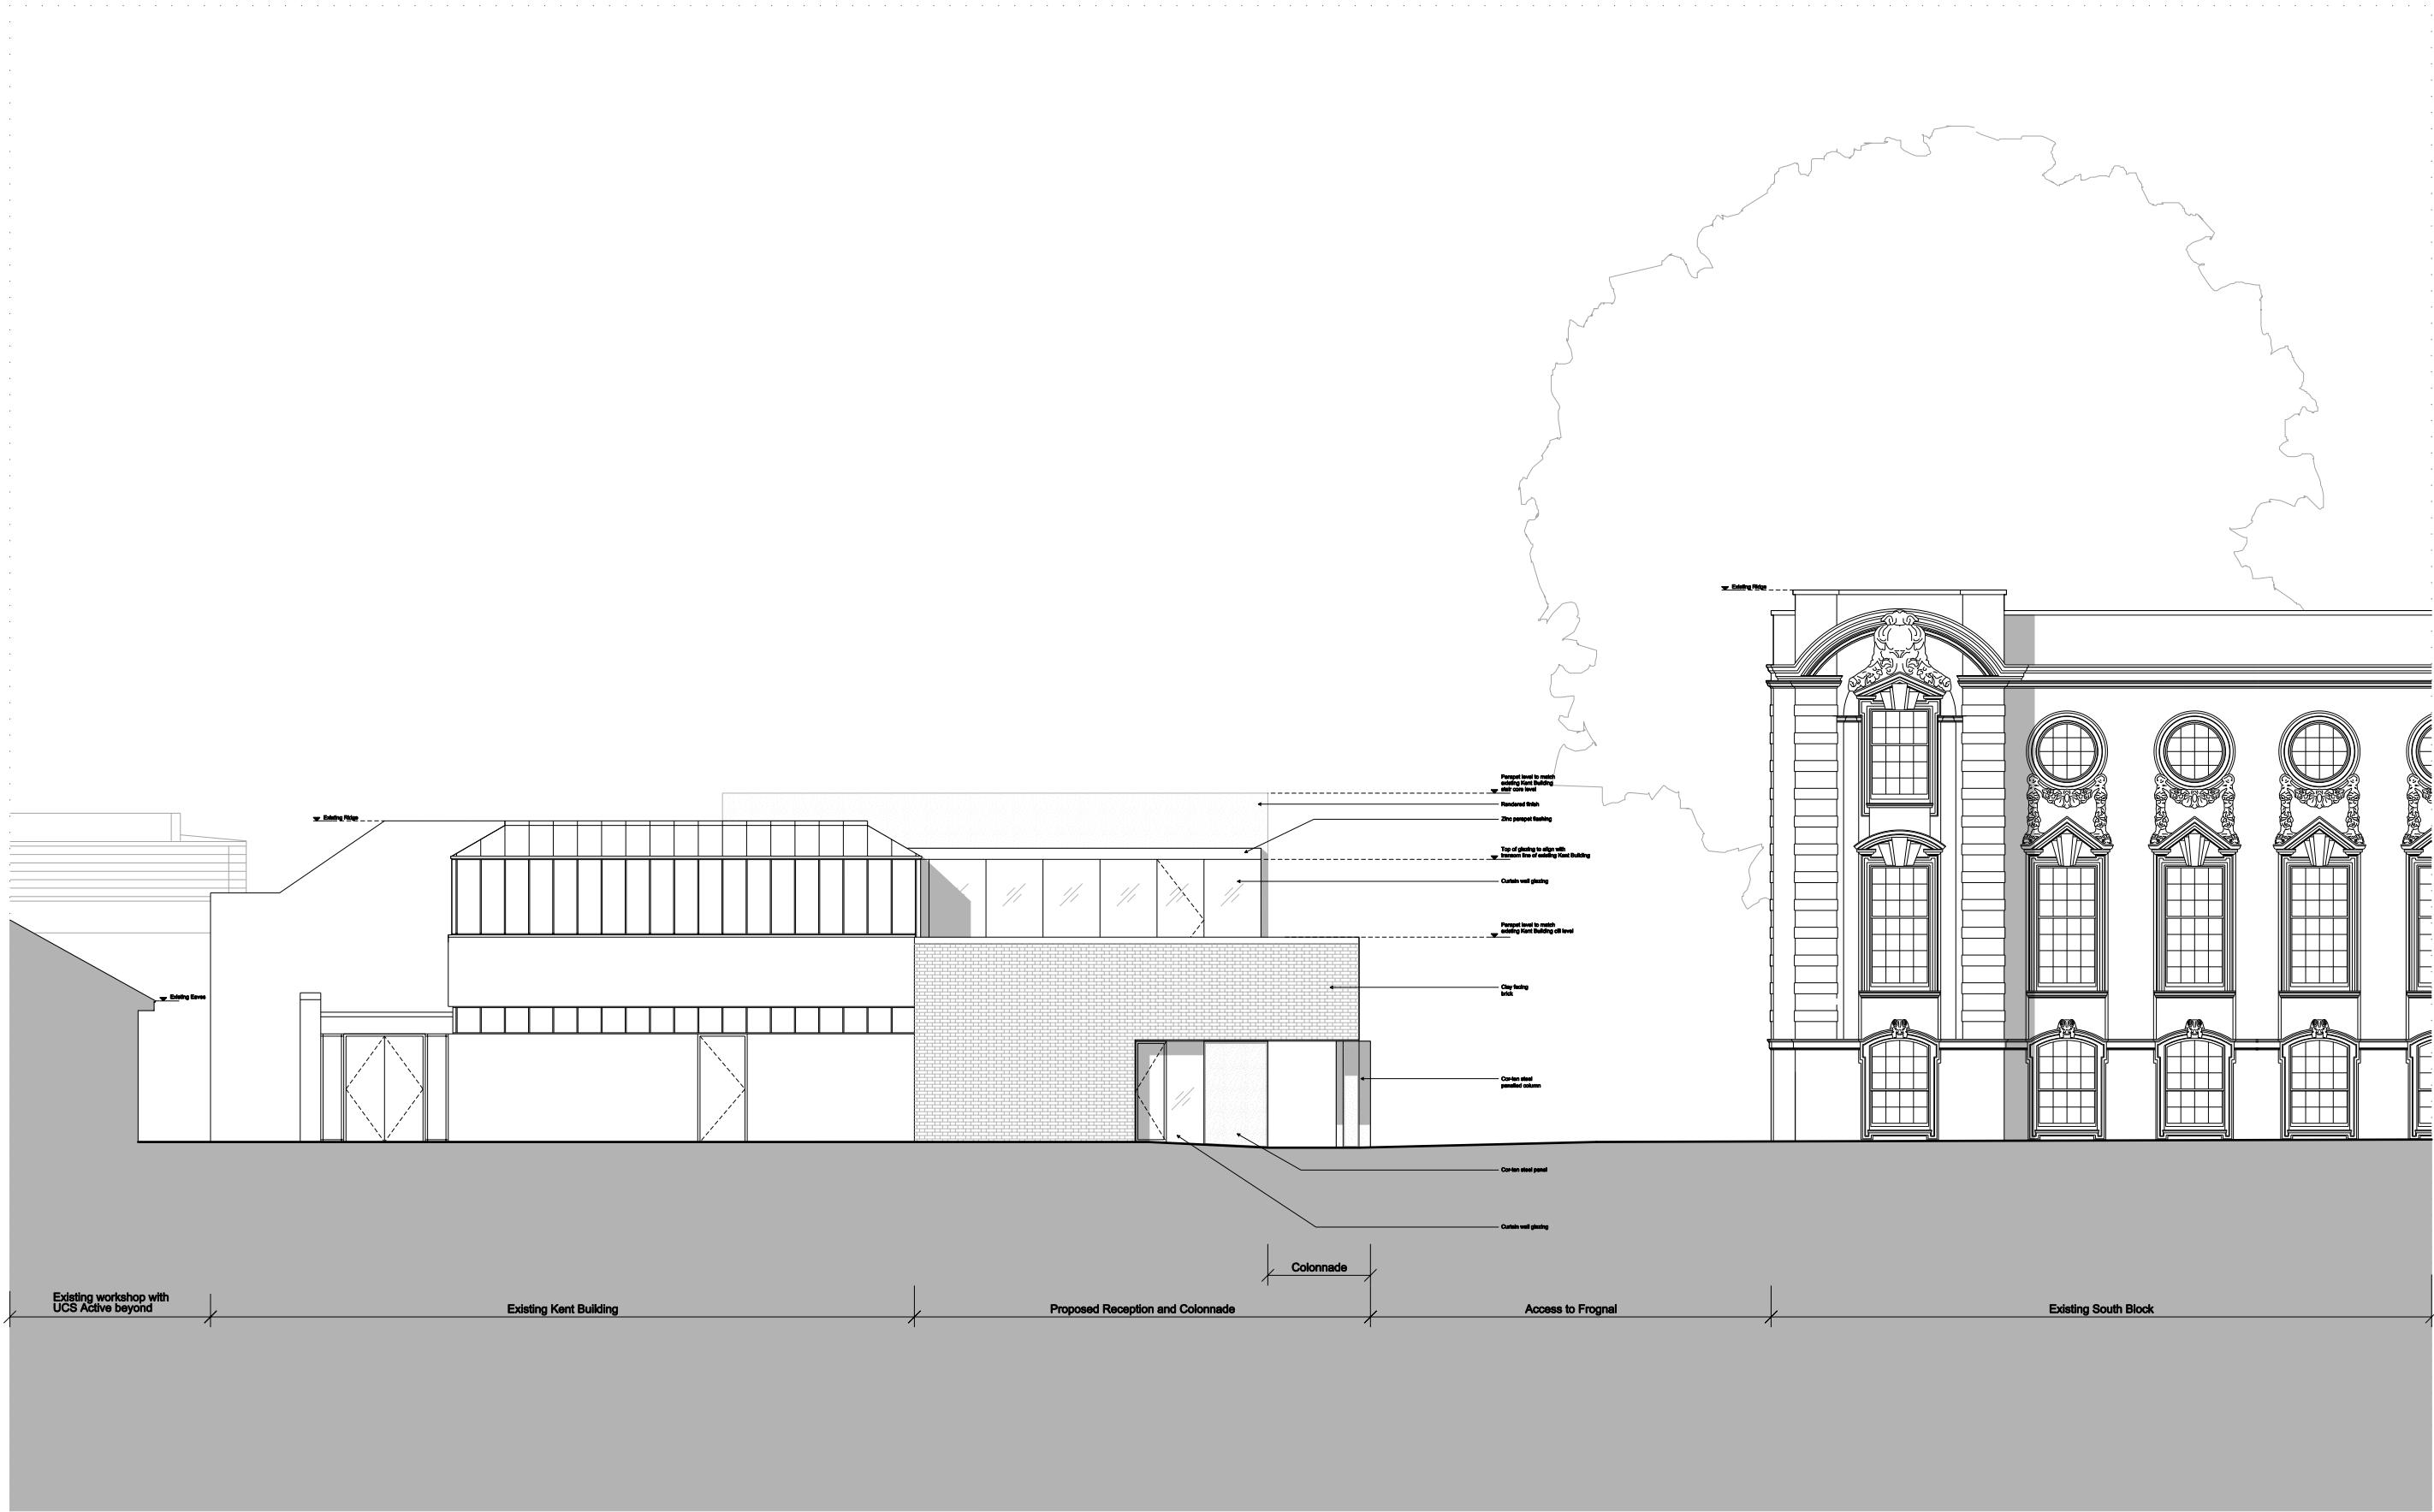

Notes:

26.05.10 Issued for Planning

Revision:

ORMS
Architecture
Design

1 Pine Street London EC1R 0JH
T 0207 833 8533 F 0207 837 7575
E orms@orms.co.uk

Project UCS - Frognaal Reception and Colonnade

Drawing title Proposed East Elevation

Scale 1:50 @ A0 Drwg. No. 1770 PL 27

Date March '10

Status ☒ For information ☐ For tender ☐ For construction

On receipt of all drawings the copyright shall remain the property of ORMS Design & Architecture Ltd. and shall not be reproduced without permission.



Notes:

Revision:
- 25.03.10 Issued for Planning

ORMS

Architecture
Design

1 Pine Street London EC1R 0JH
T 0207 833 8533 F 0207 837 7575
E orms@orms.co.uk

Project UCS - Frogna Reception and Colonnade

Drawing title Proposed Frogna Street Elevation

Scale 1:200 @ A1 Dwg. No.

Date March '10 **1770 PL 28** Rev. -

Status ☒ For information ☐ For tender ☐ For construction

Do not scale. All dimensions to be confirmed on site.
Information contained in this drawing is the sole copyright of ORMS Designers & Architects Ltd.
and is not to be reproduced without permission.



