


This drawing is the copyright property of Charles Leon associates Limited. It may not be copied or disclosed to any third party for any purpose except as authorised in writing by Charles Leon associates Limited. Do not scale this drawing. Figured dimensions only are to be used in preference to small-scale drawings. All dimensions are to be checked on site before any work proceeds. Any errors or omissions are to be reported to the designer. If in doubt Ask.

The contractor is to provide full size setting out drawings based on information contained in this drawing for the designers' approval prior to commencing manufacture.

This drawing is to be read in conjunction with all relevant consultants and/or specialist drawings or documents and any discrepancies or variations are to be notified to the designer before affected work commences.

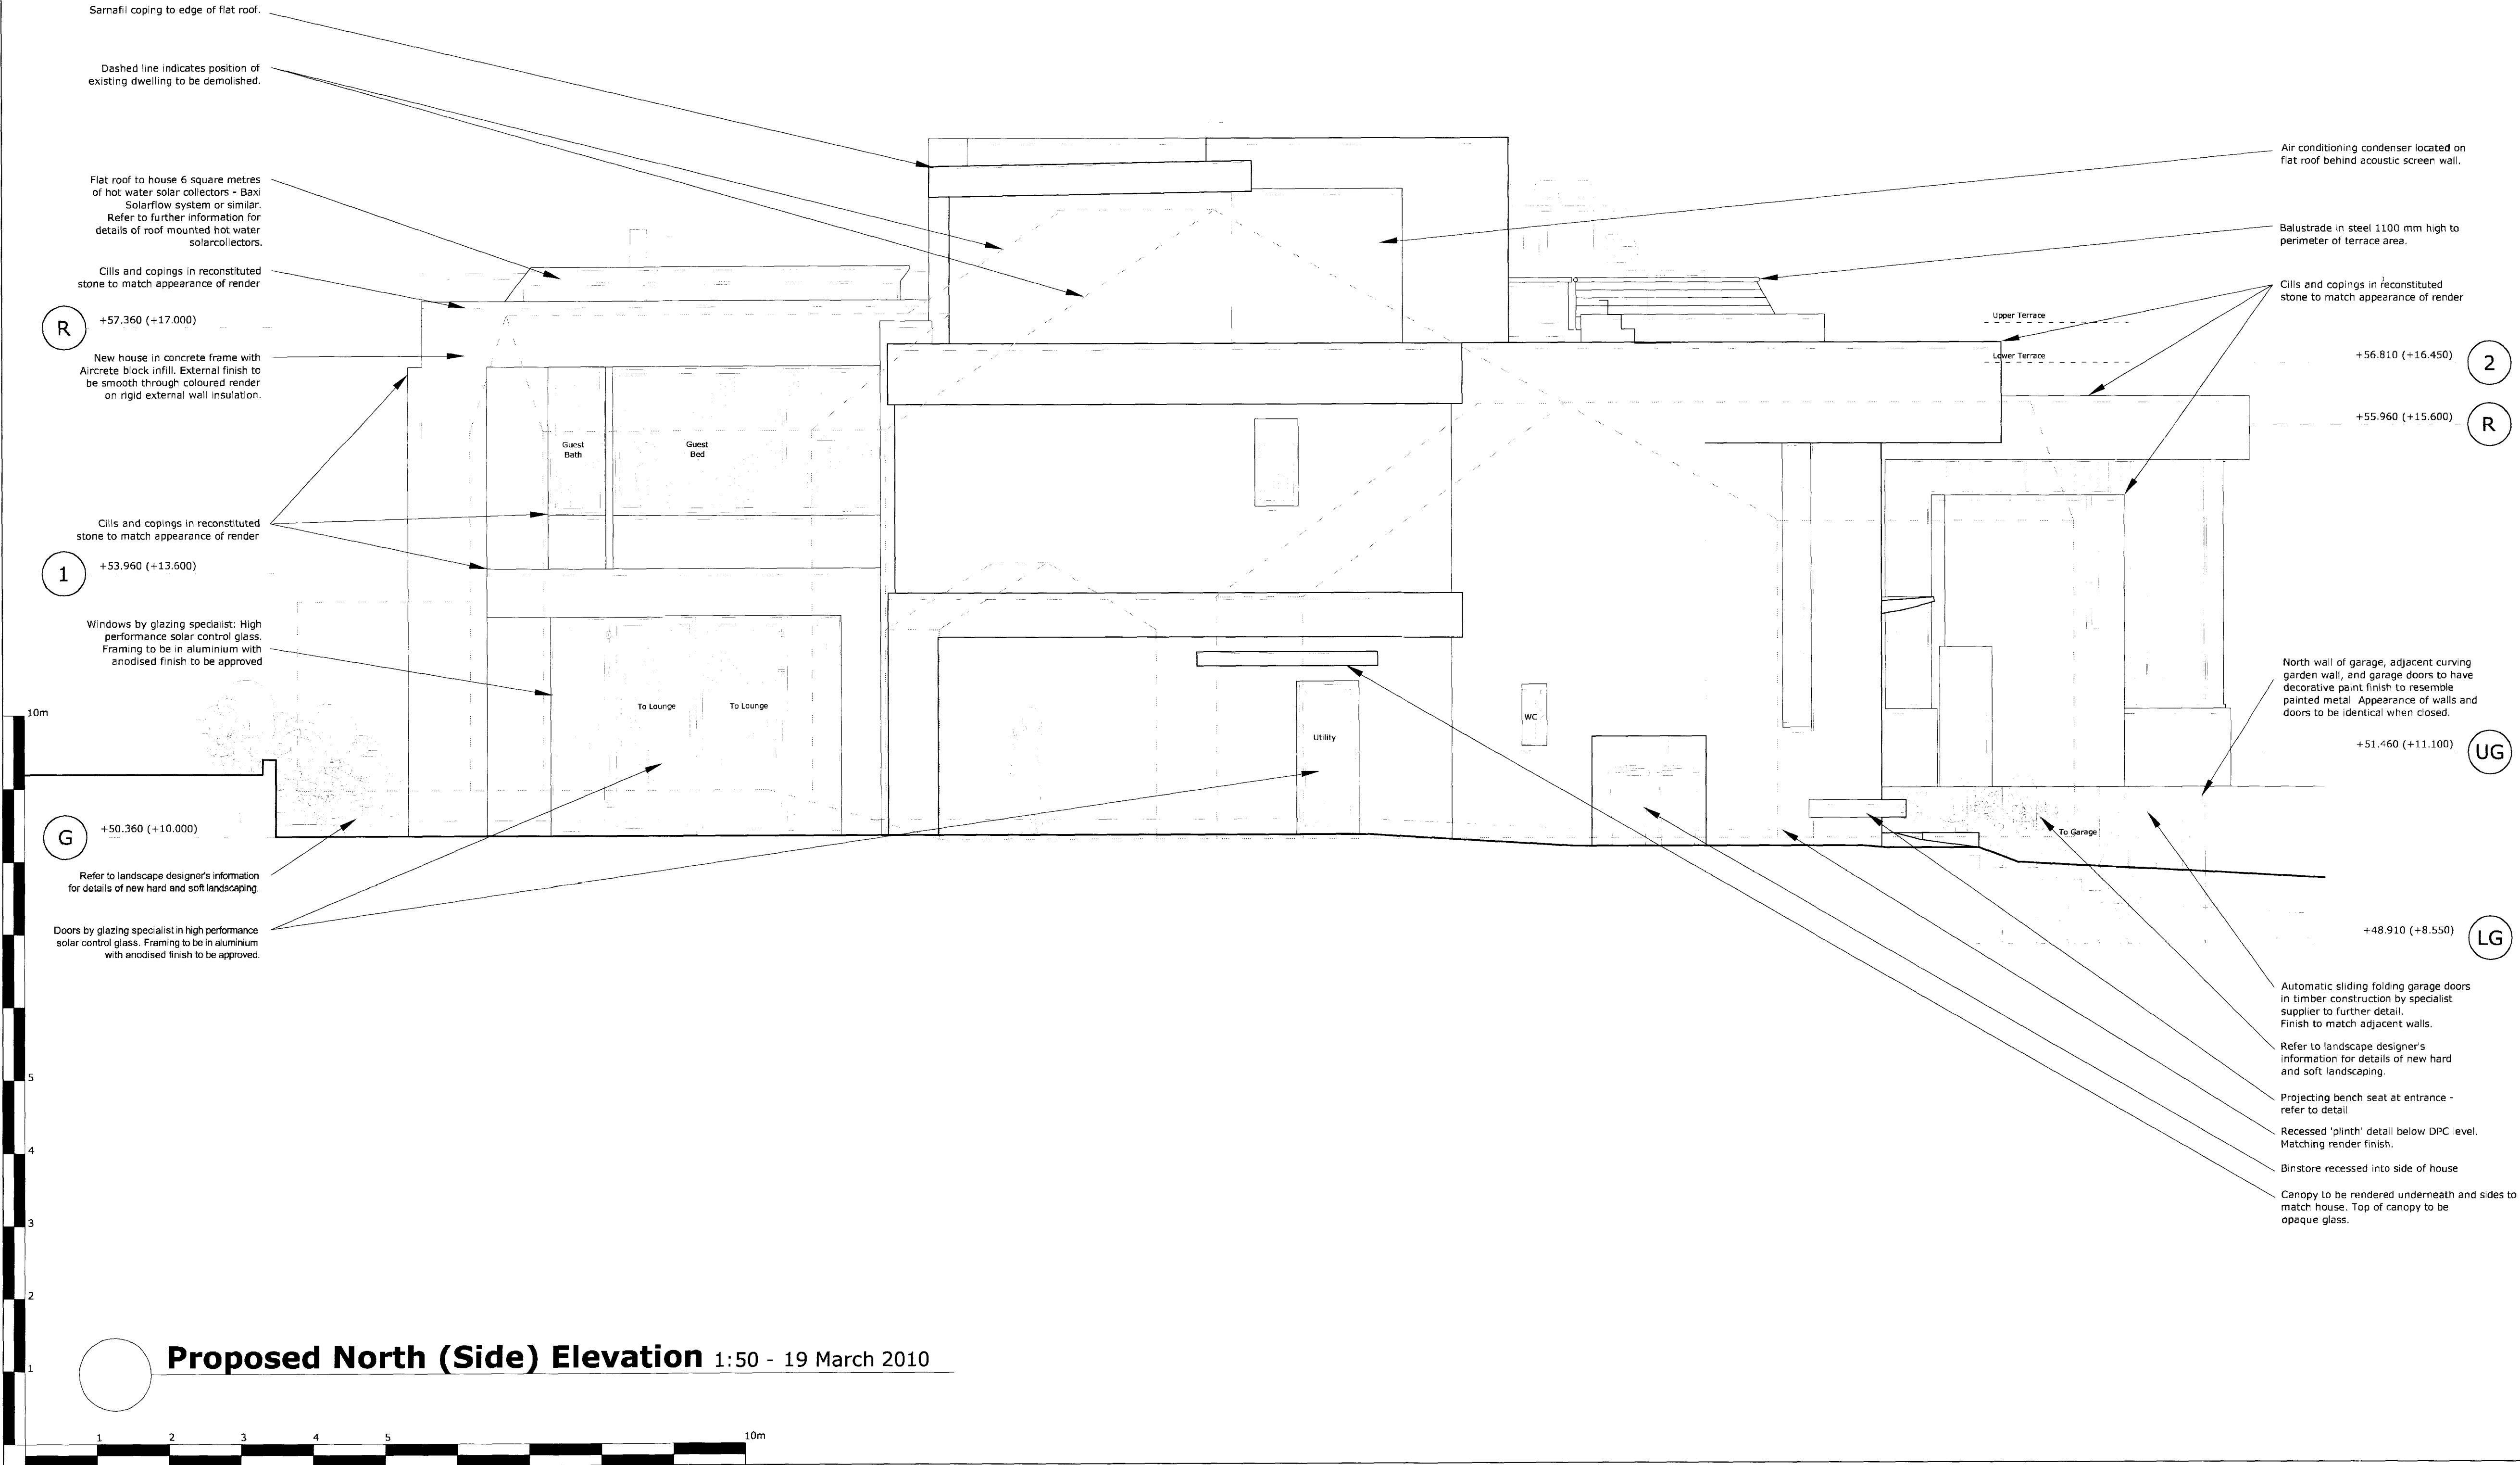

PLANNING

REV	DATE	COMMENTS
C	15.03.10	Pool added & finishes updated

© Copyright

CLA

CHARLES LEON ASSOCIATES

CHISWICK STUDIOS
9 POWER ROAD LONDON W4 3PY
TELEPHONE +44 (0)20 8747 6170 FACSIMILE +44 (0)20 8747 6171

Client
Mr & Mrs Russell

Project
**36 Millfield Lane
London N6**

Area
Proposed Elevation

Title
North Elevation

Scale	1:50	Date	20.06.09
Drawn By	BM	Checked By	GC

Drw No.	412 P 111	Rev.	C
---------	------------------	------	----------