



GROUND FLOOR PLAN - AS EXISTING

 


The Gymnasium, 56 Kingsway Place
 Sans Walk, London ec1r 0lu
 tel 020 7490 1852
 fax 020 7490 1801
 email mail@scape-architects.com
 www.scape-architects.com

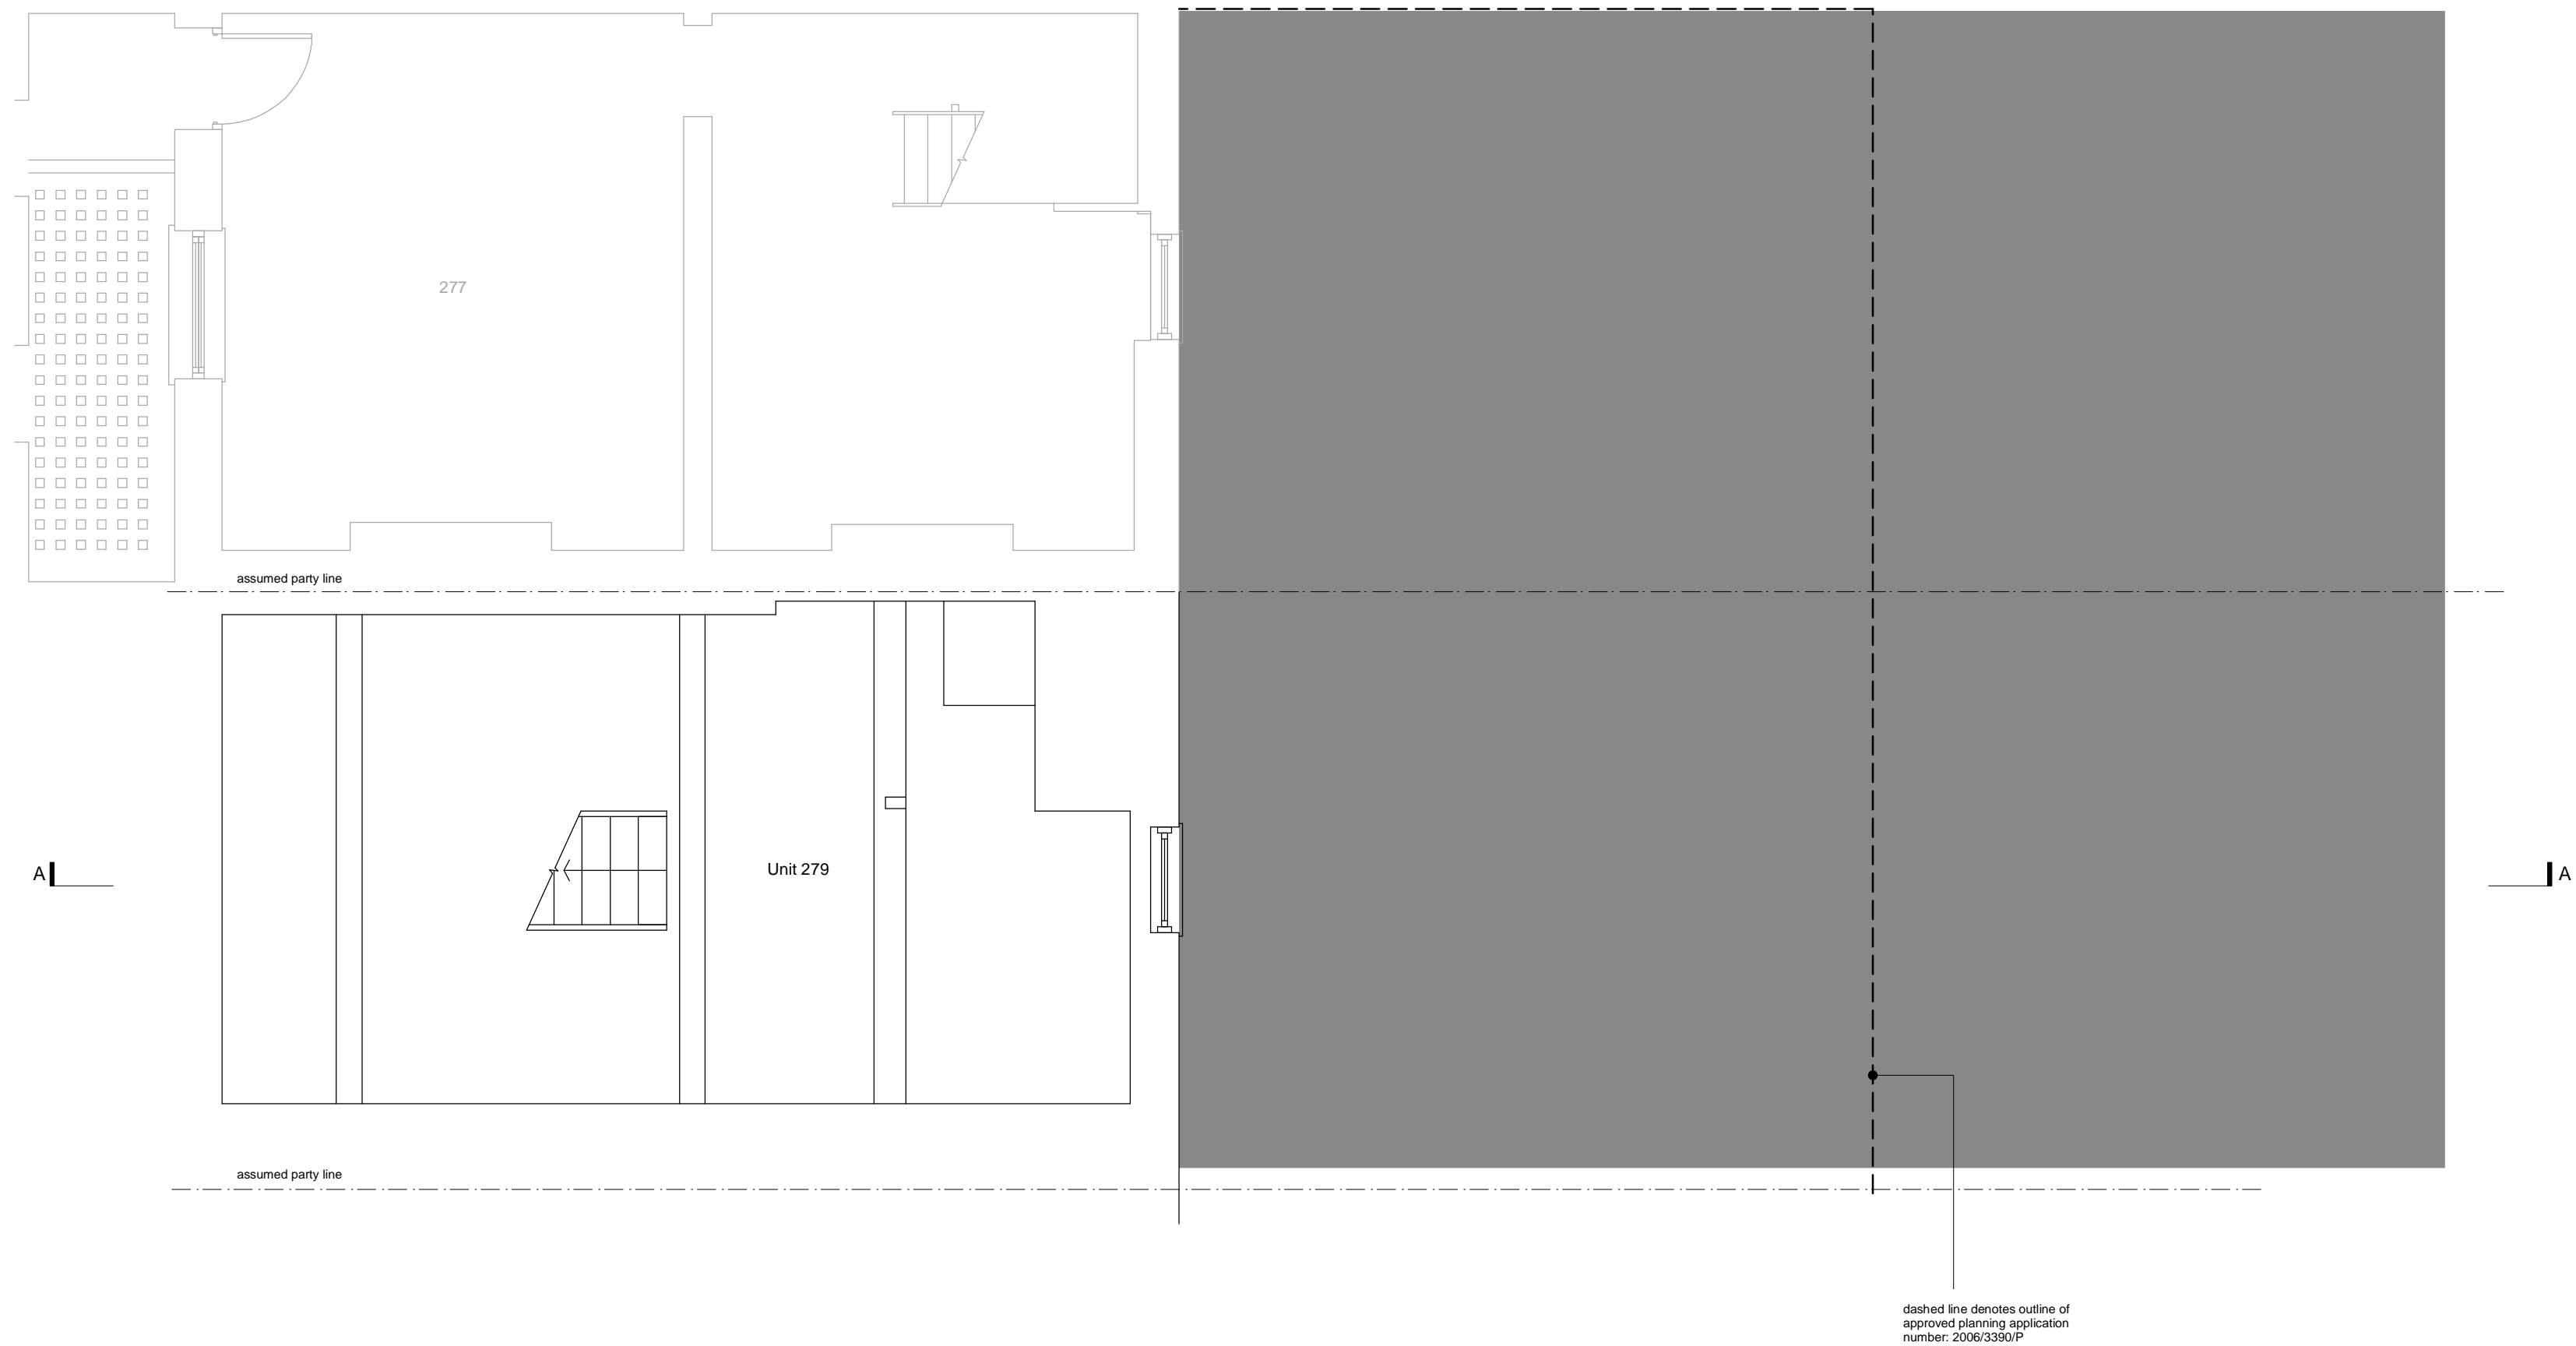


BASEMENT PLAN - AS EXISTING

0 1 2 4

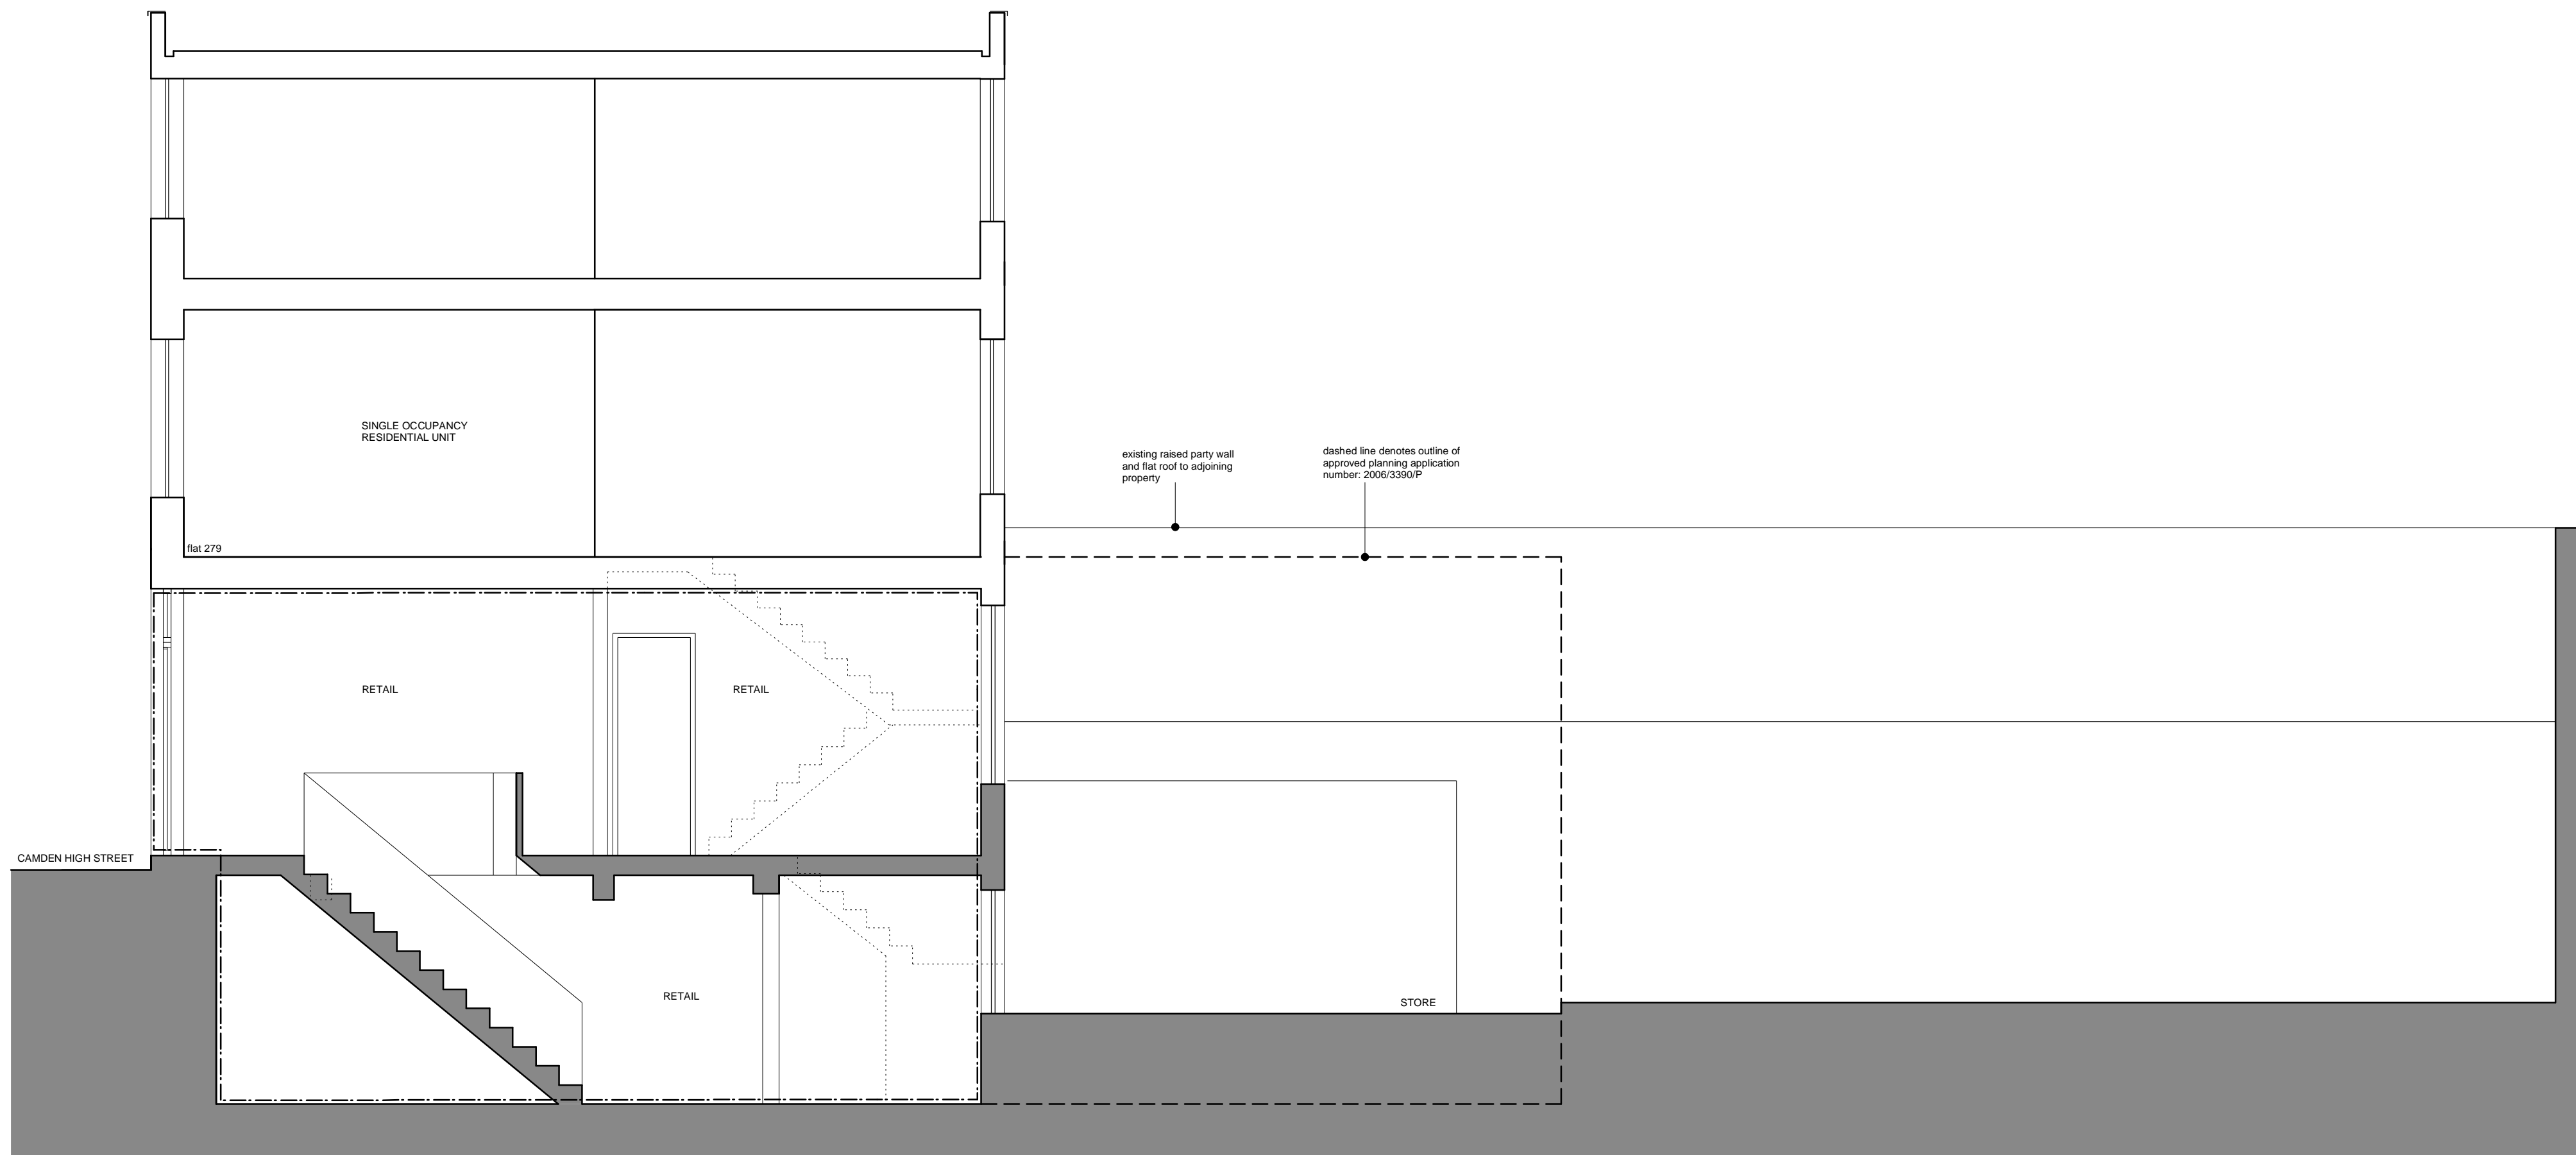



SECTION A-A - AS EXISTING



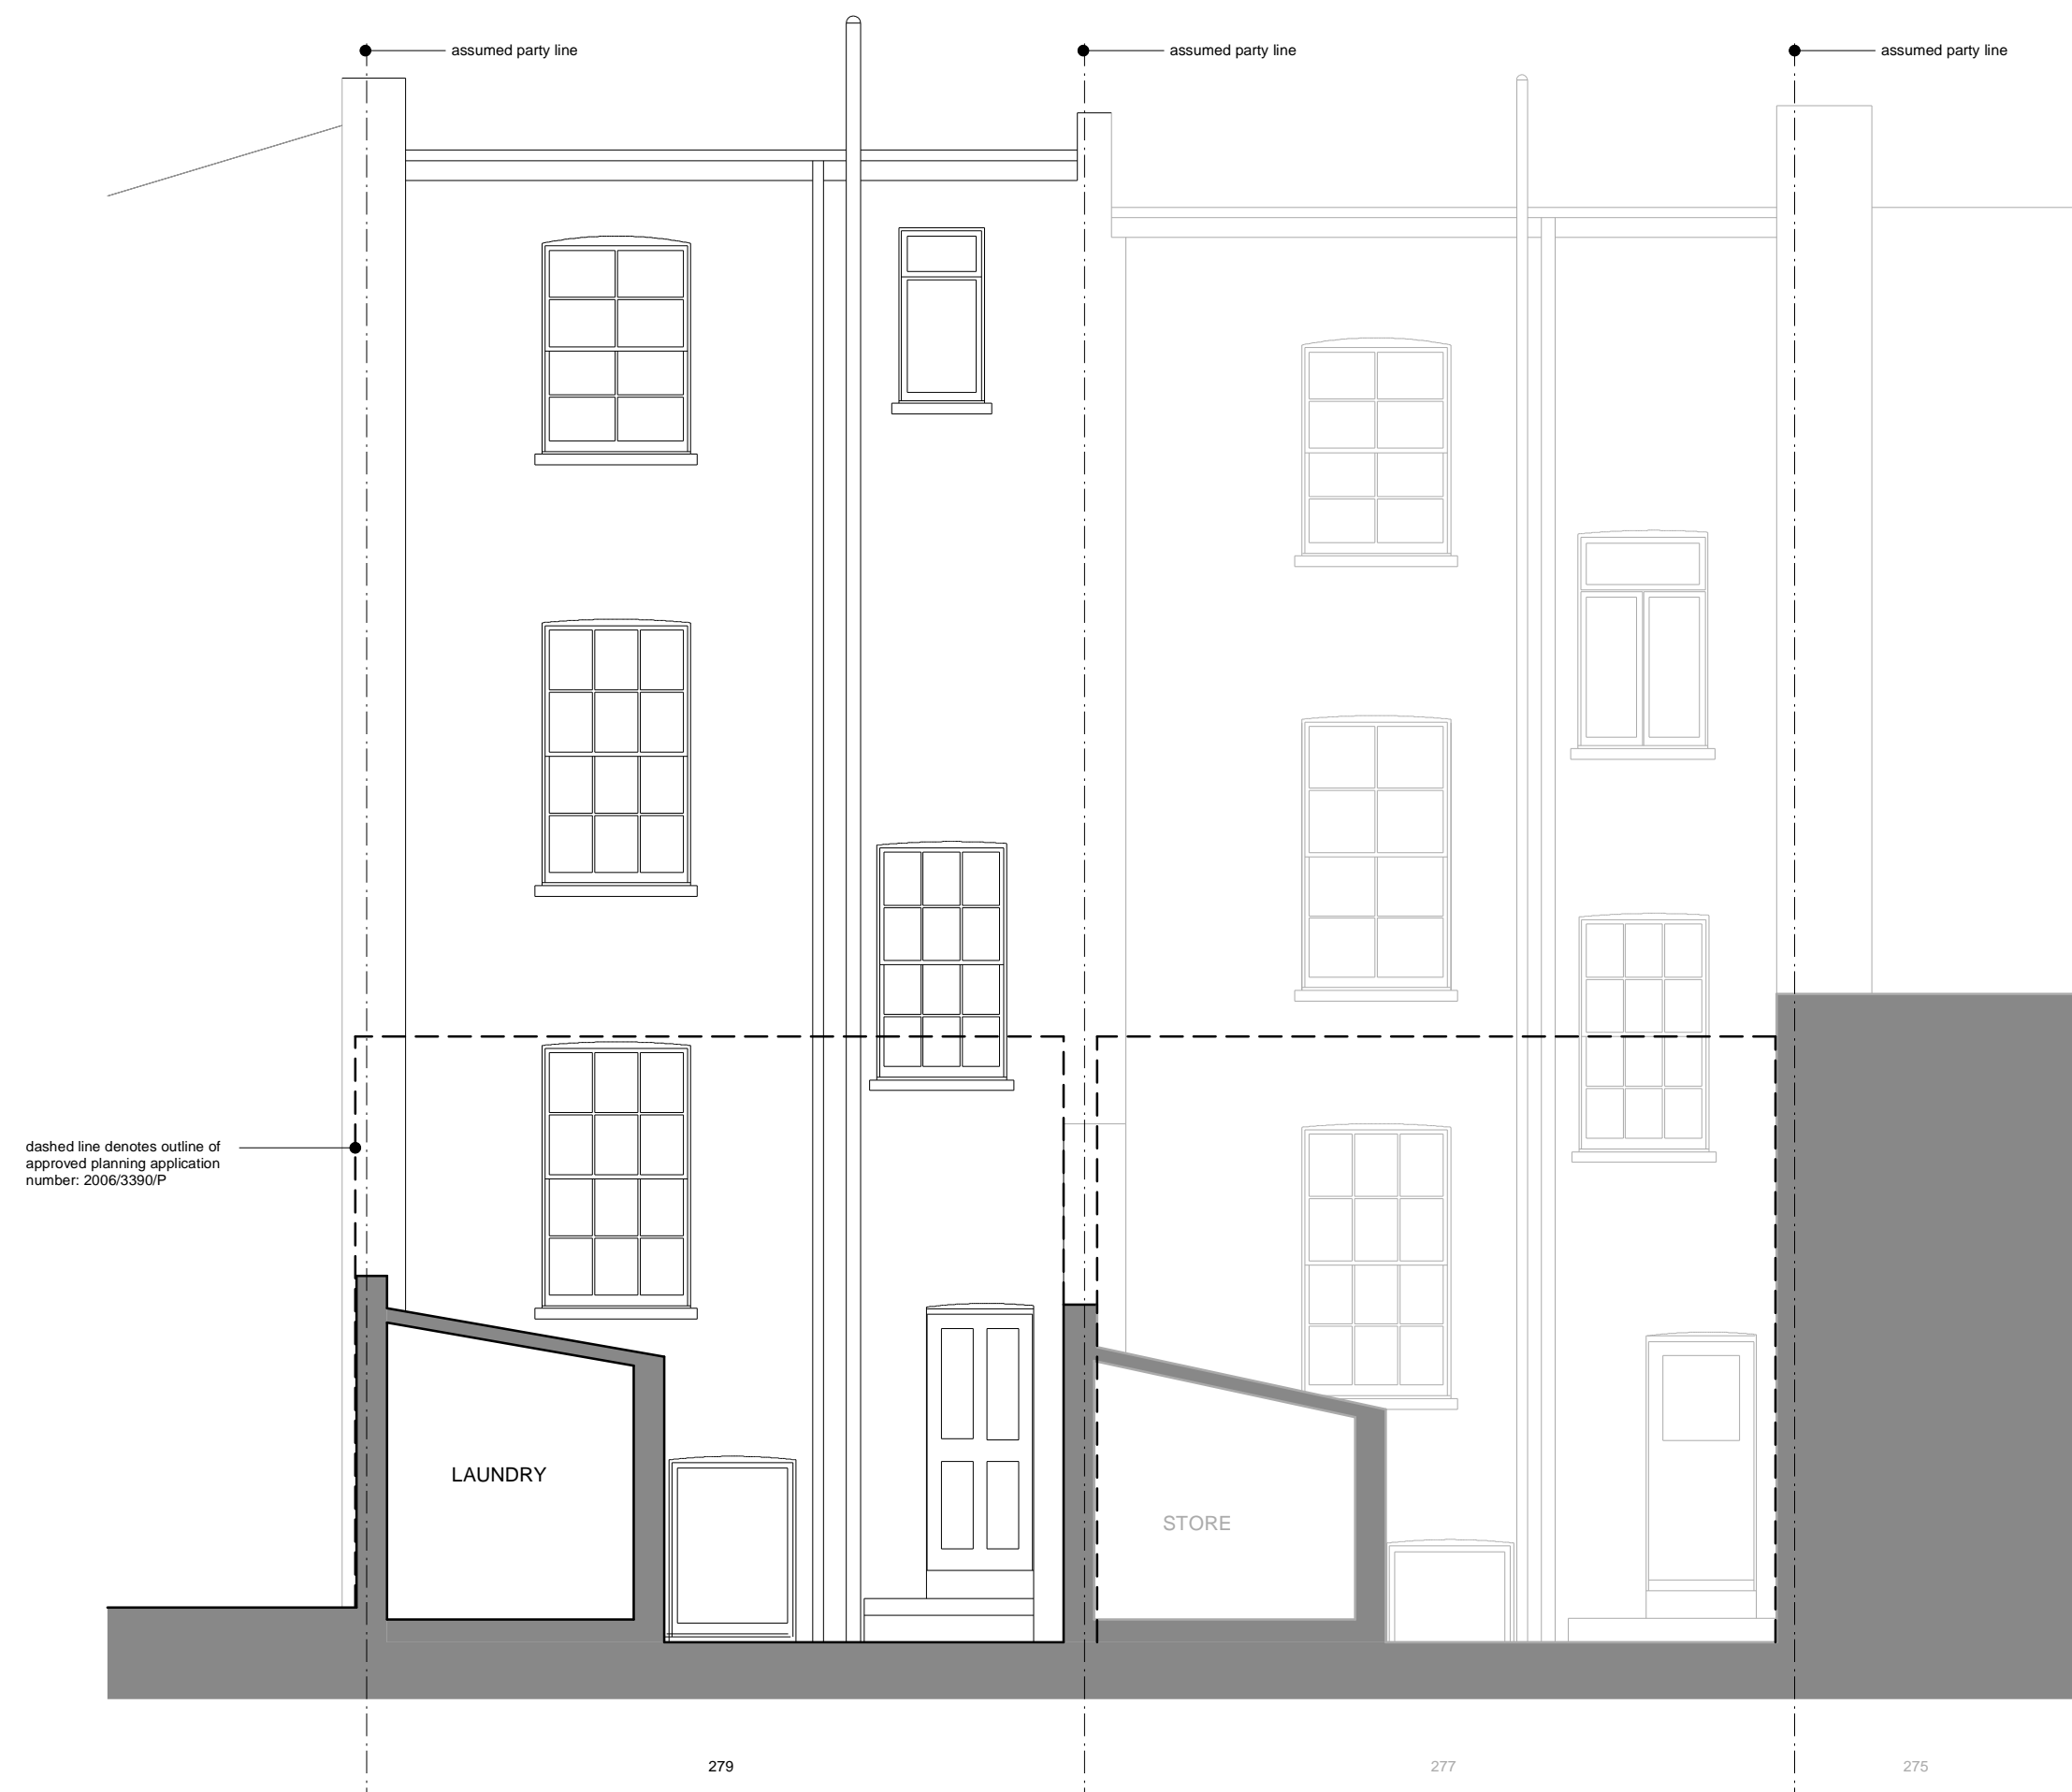

REAR ELEVATION - AS EXISTING

 

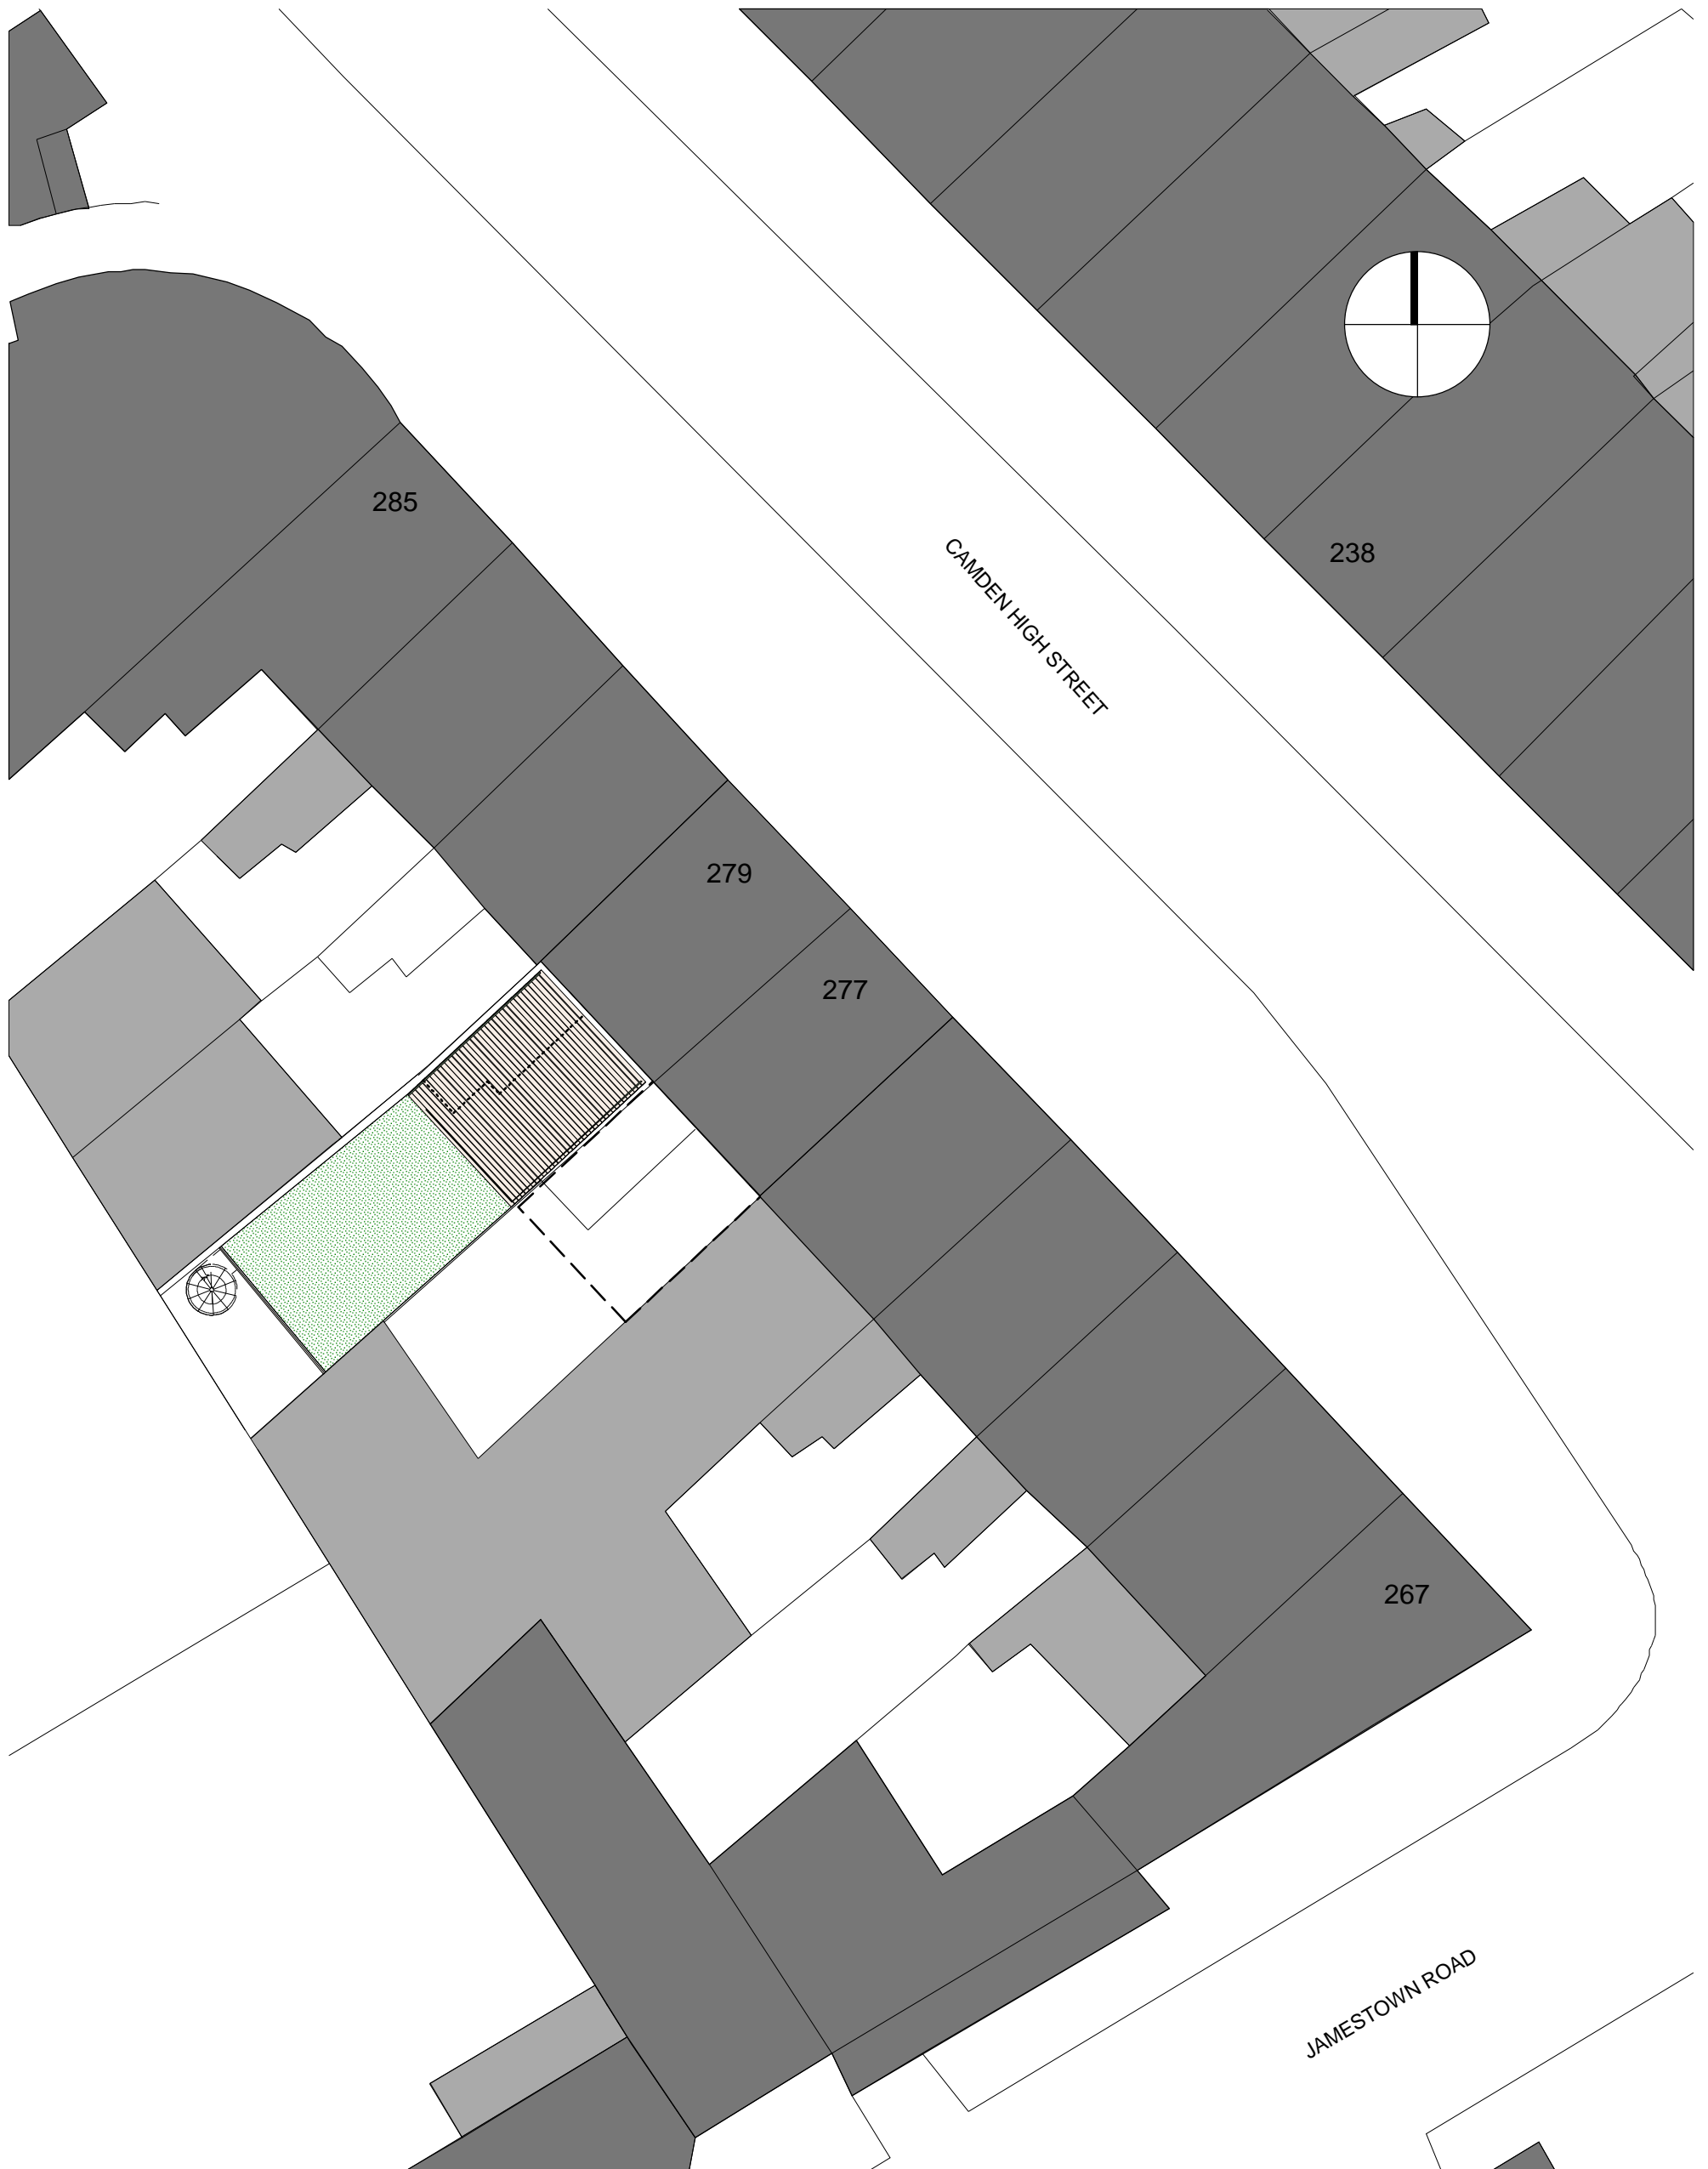


SITE PLAN - AS PROPOSED

PROPOSED EXTENSION TO RETAIL UNITS
279 CAMDEN HIGH STREET LONDON NW1 FOR JENNY WALKER


2118/P.01 SCALE 1:200 @ A3 OCTOBER 2009


The Gymnasium, 56 Kingsway Place
Sans Walk, London ec1r 0lu
tel 020 7490 1852
fax 020 7490 1801
email mail@scape-architects.com
www.scape-architects.com

SCAPE
architects

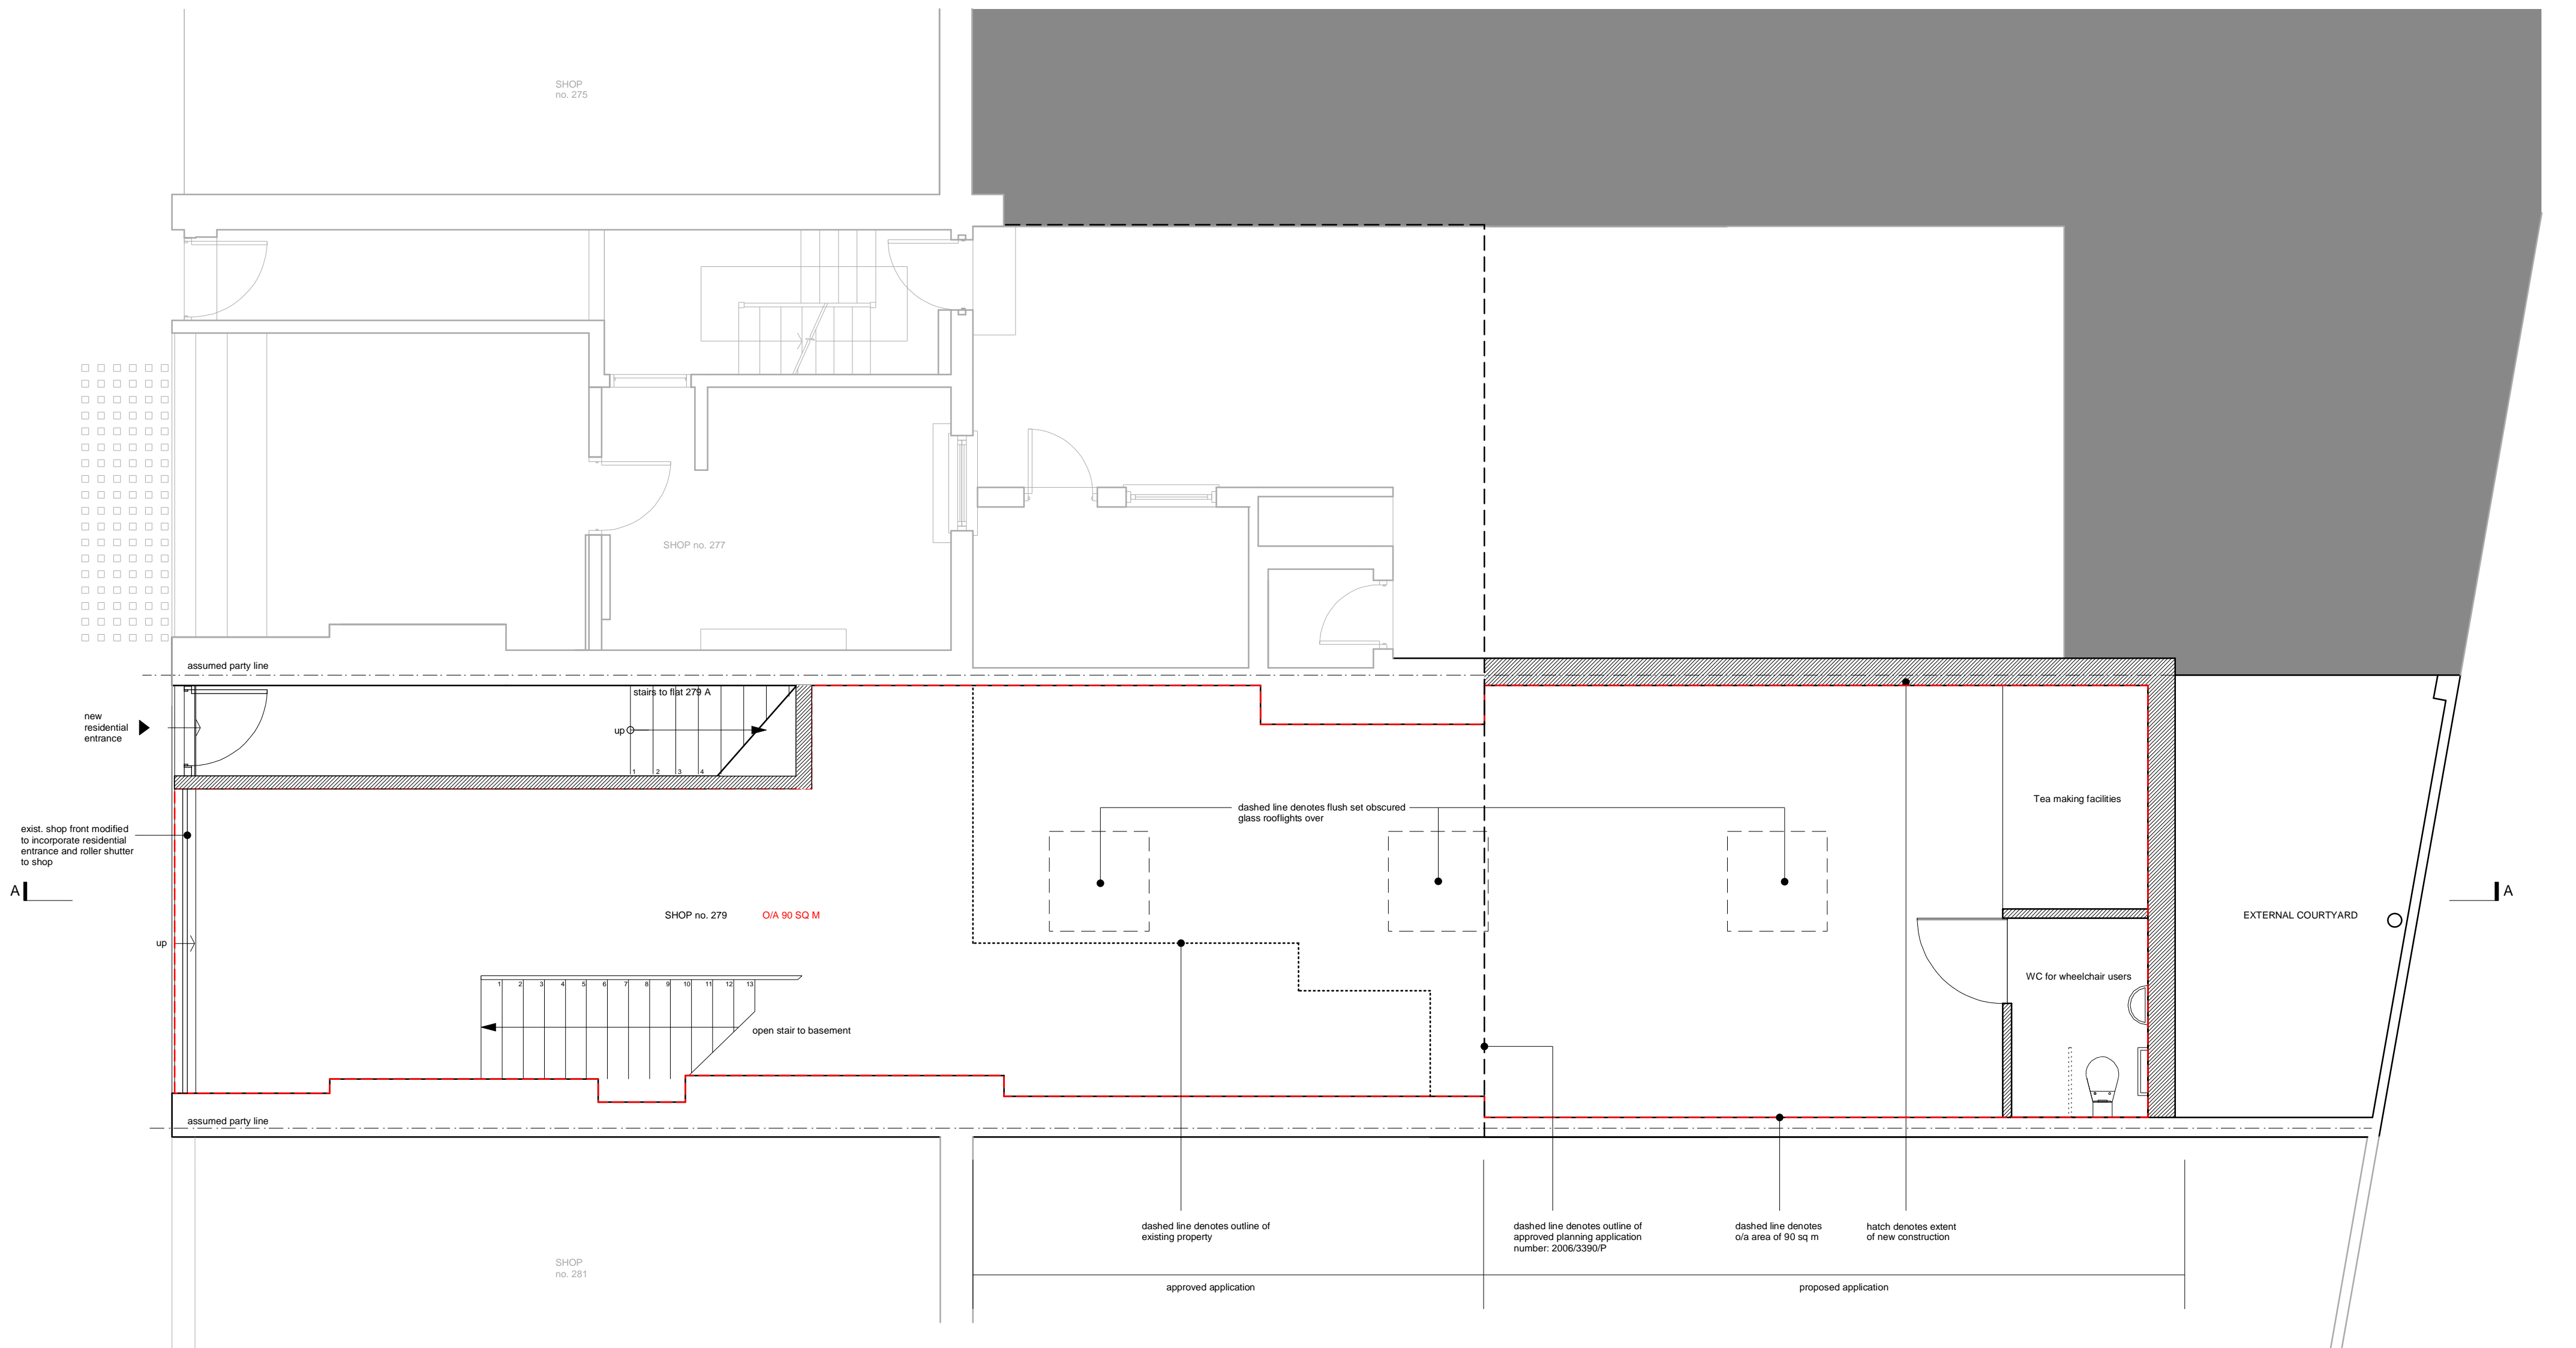

GROUND FLOOR PLAN - AS PROPOSED

 


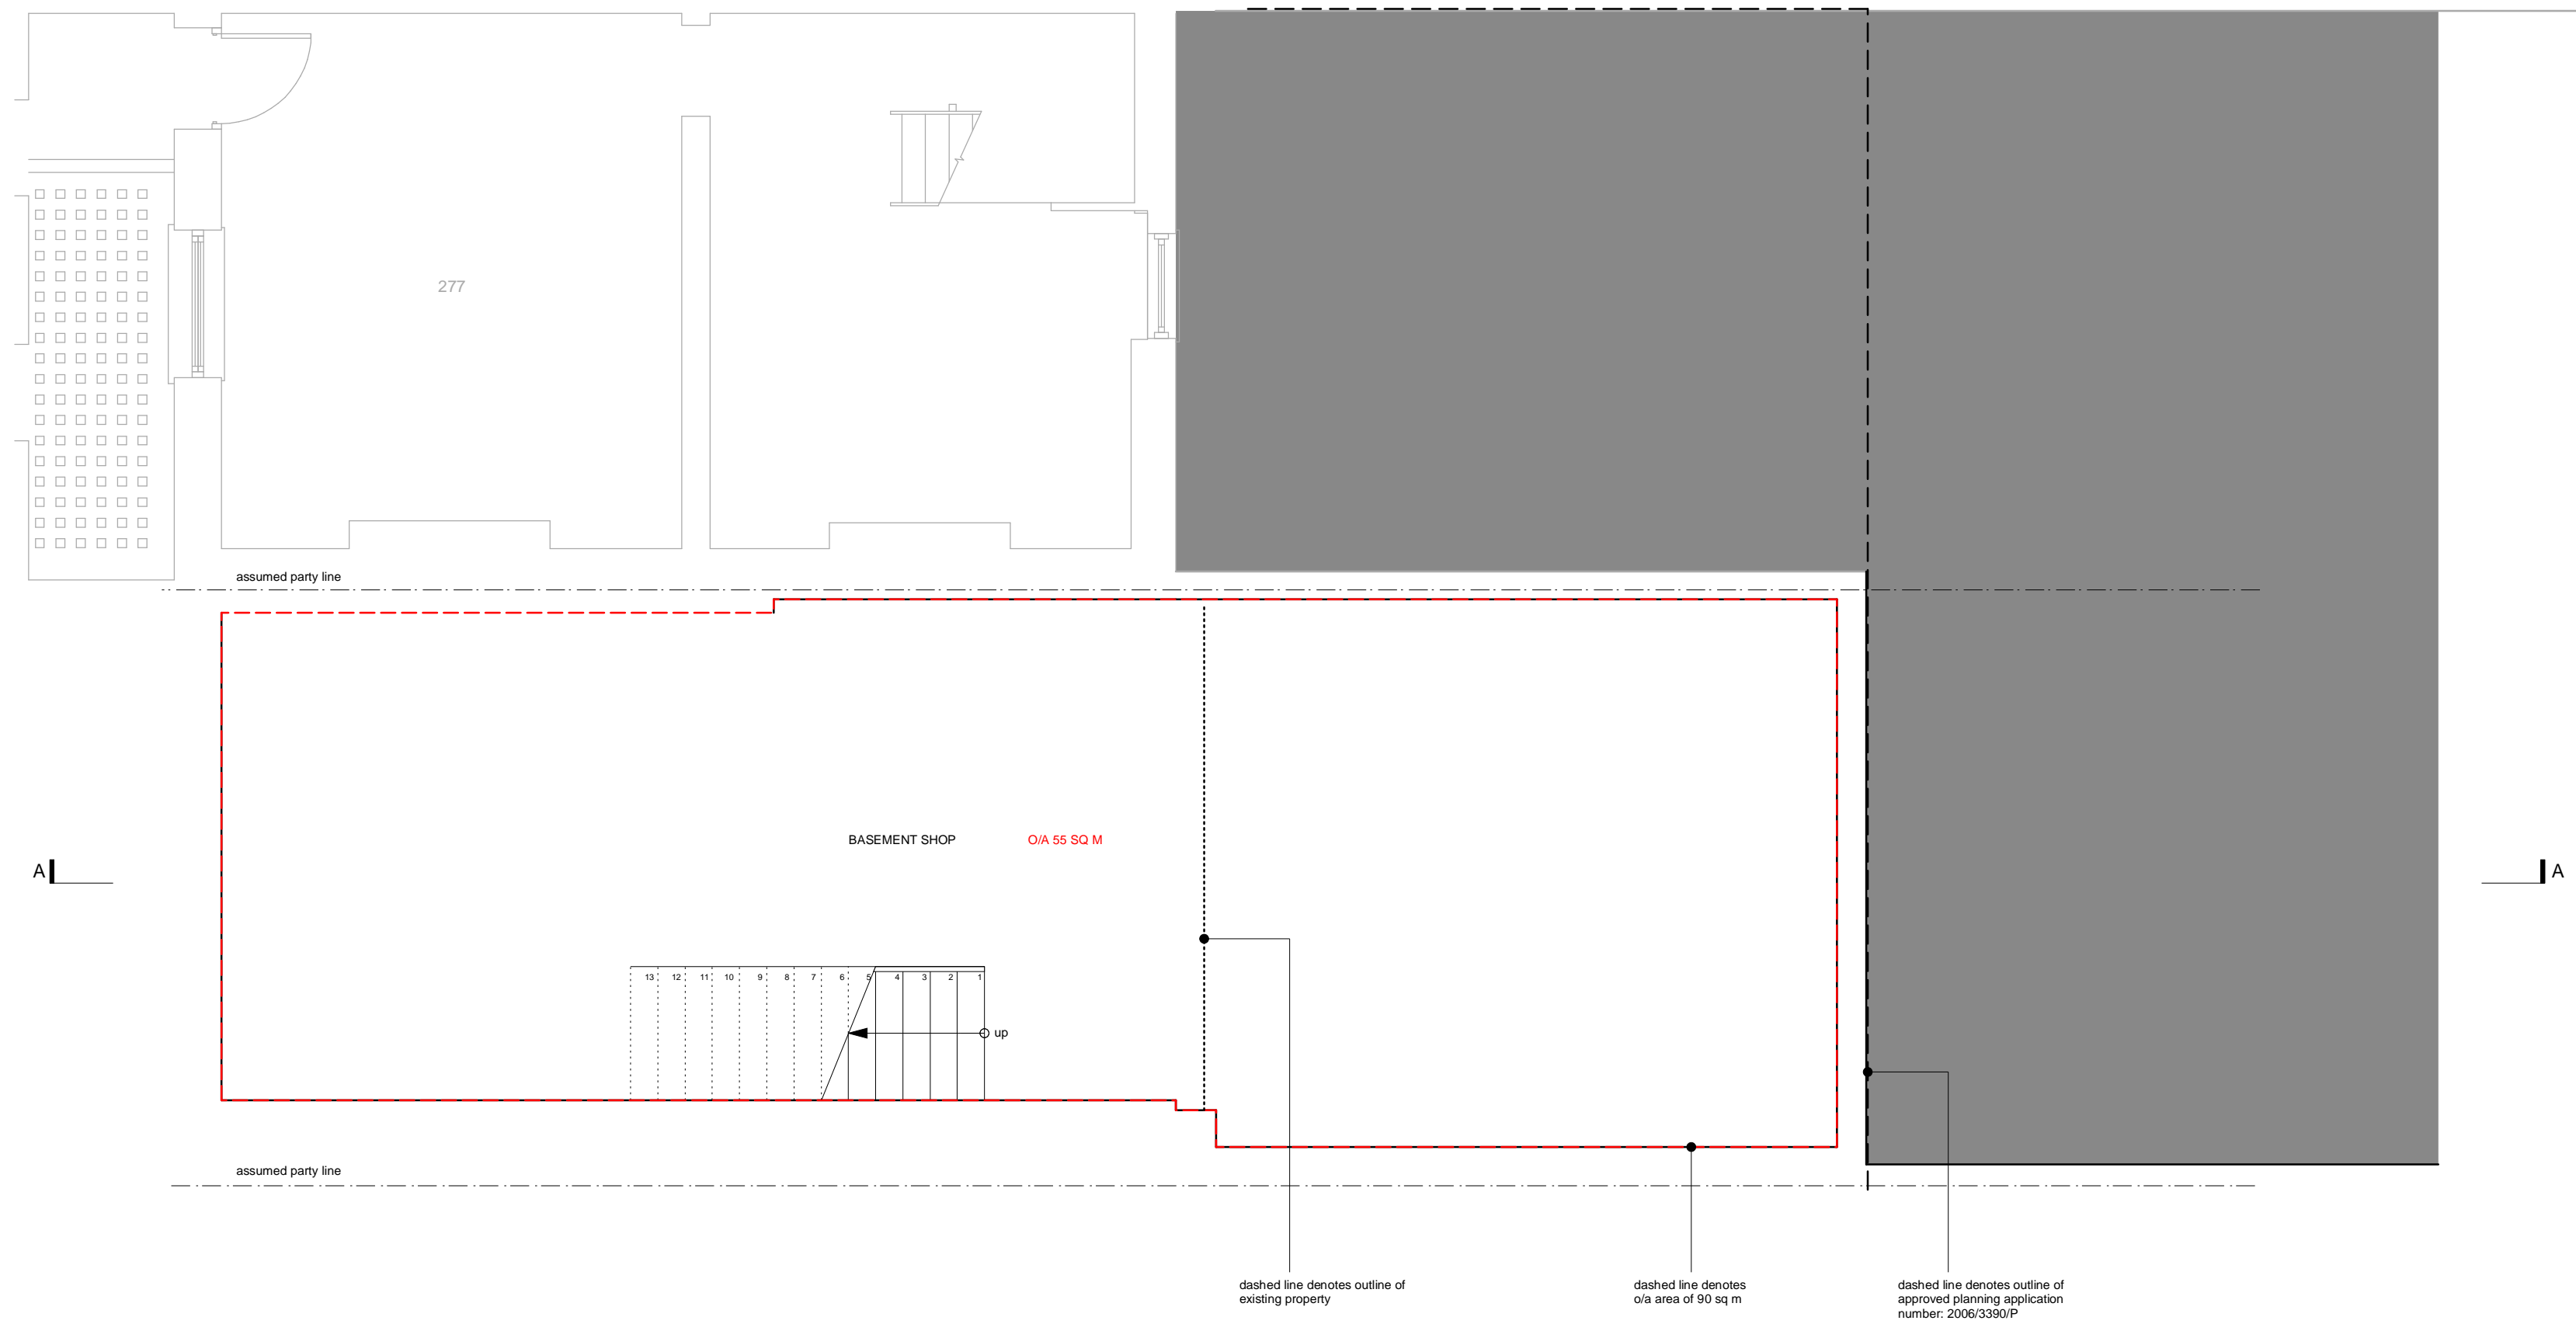


BASEMENT PLAN - AS PROPOSED




FIRST FLOOR PLAN - AS PROPOSED

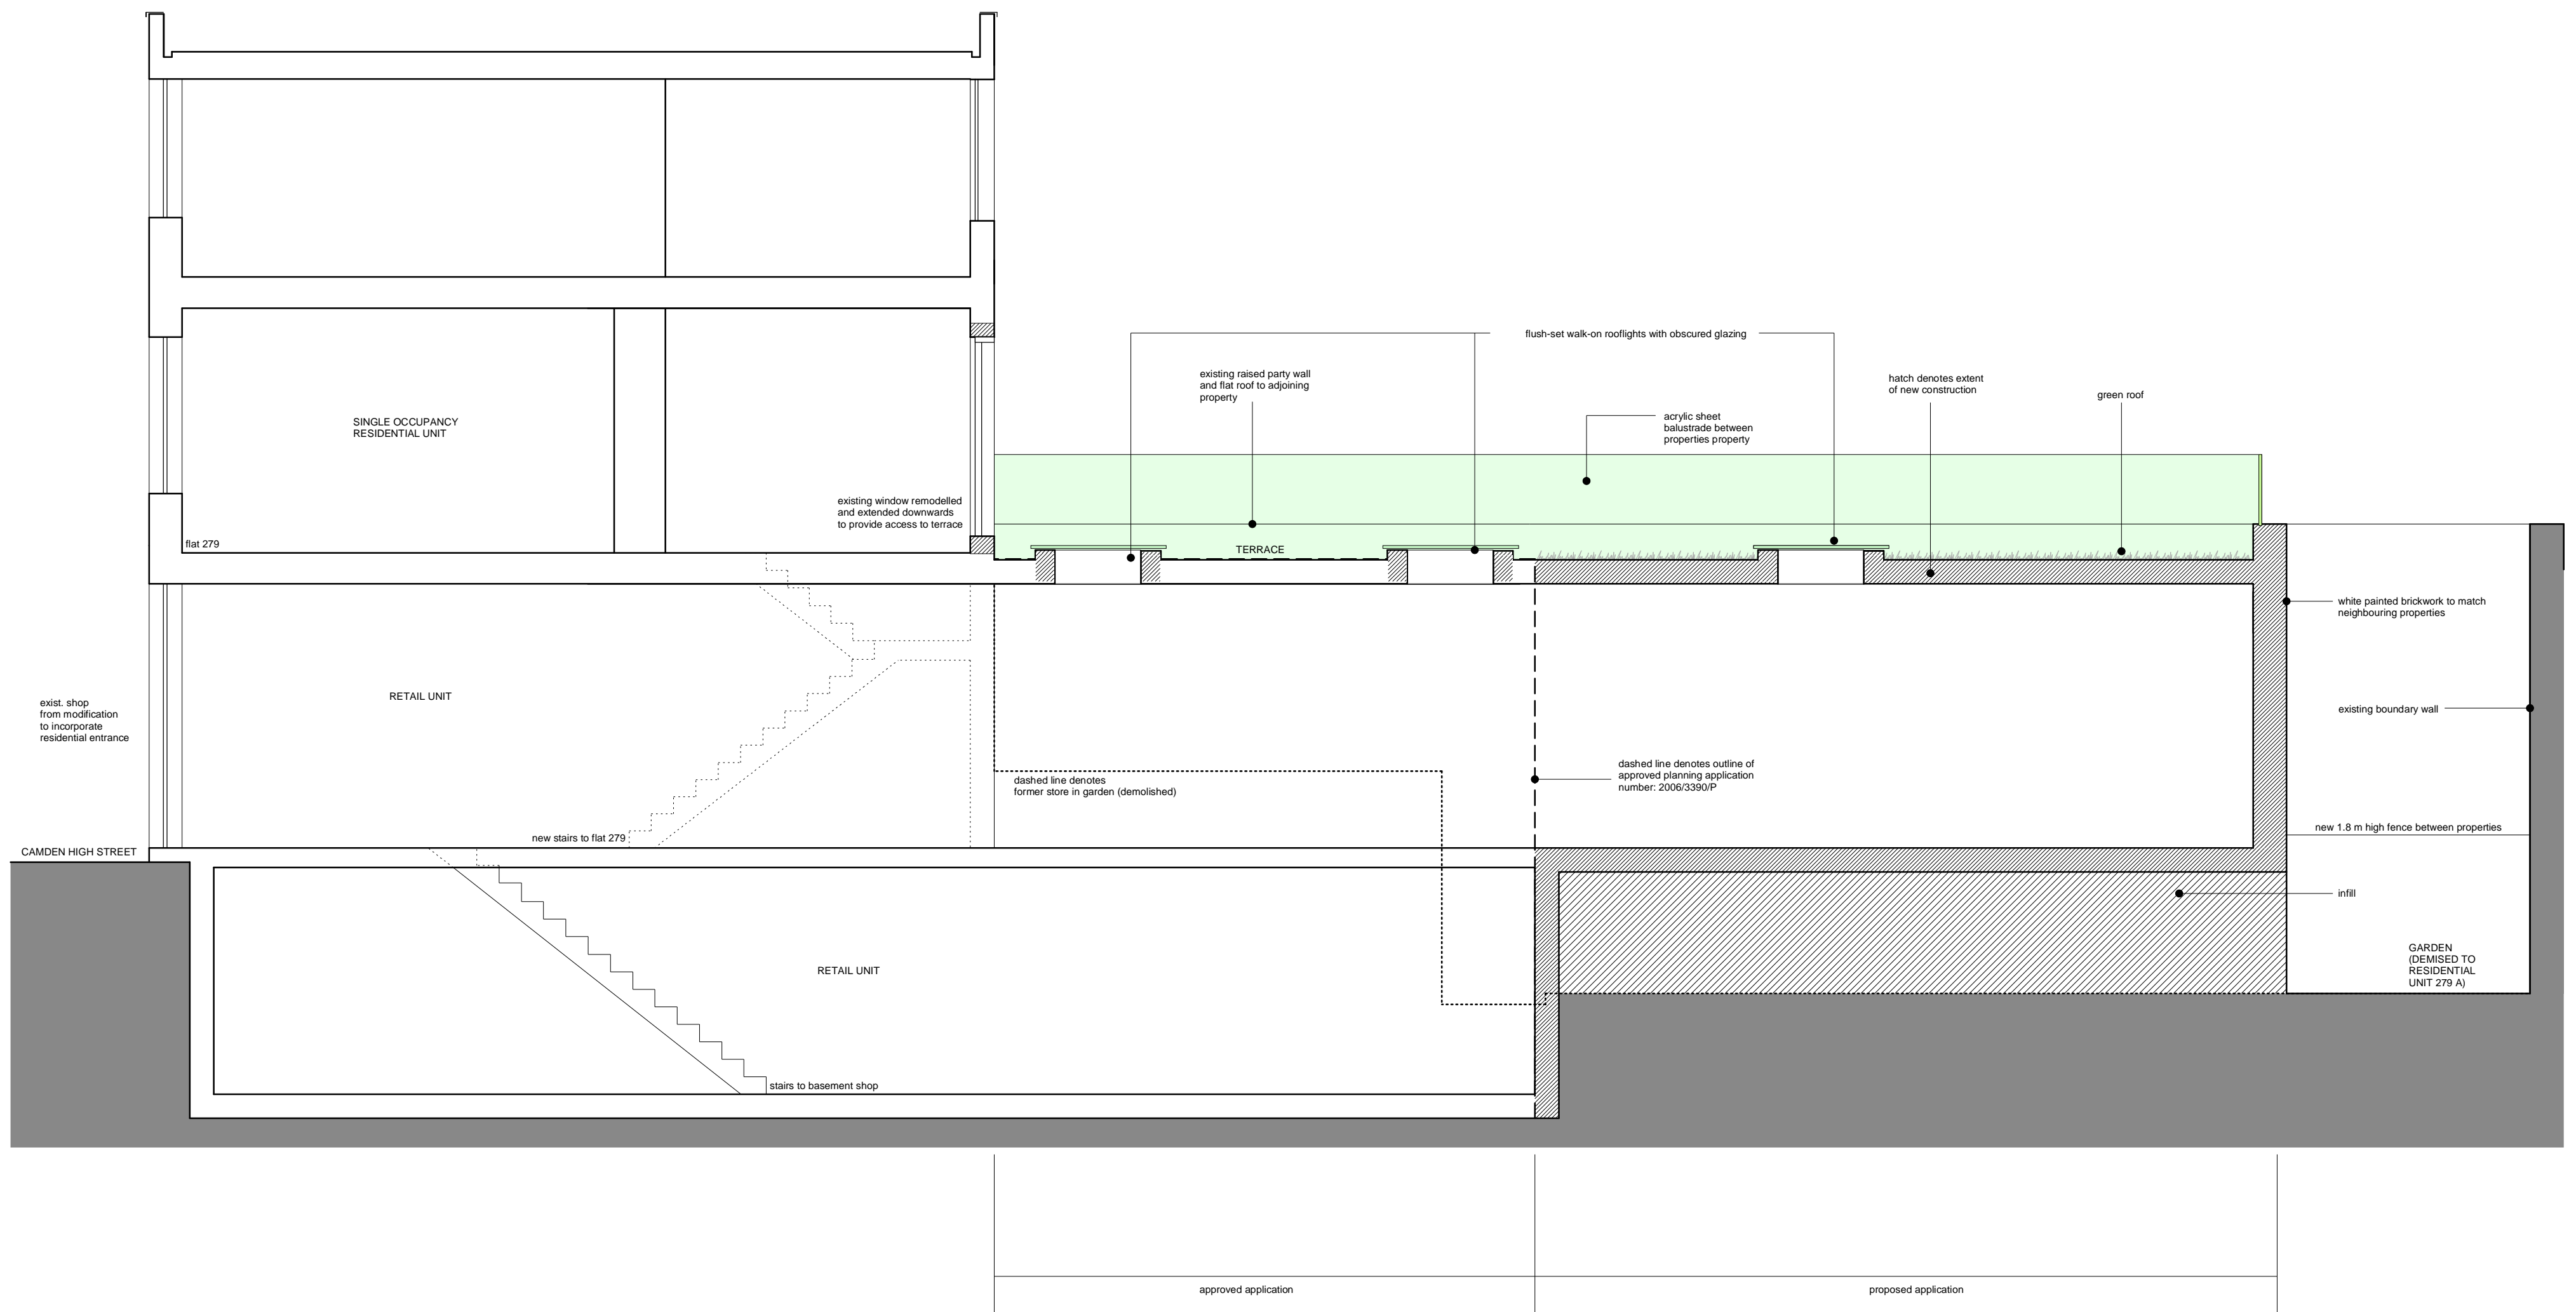

SECTION A-A - AS PROPOSED

 


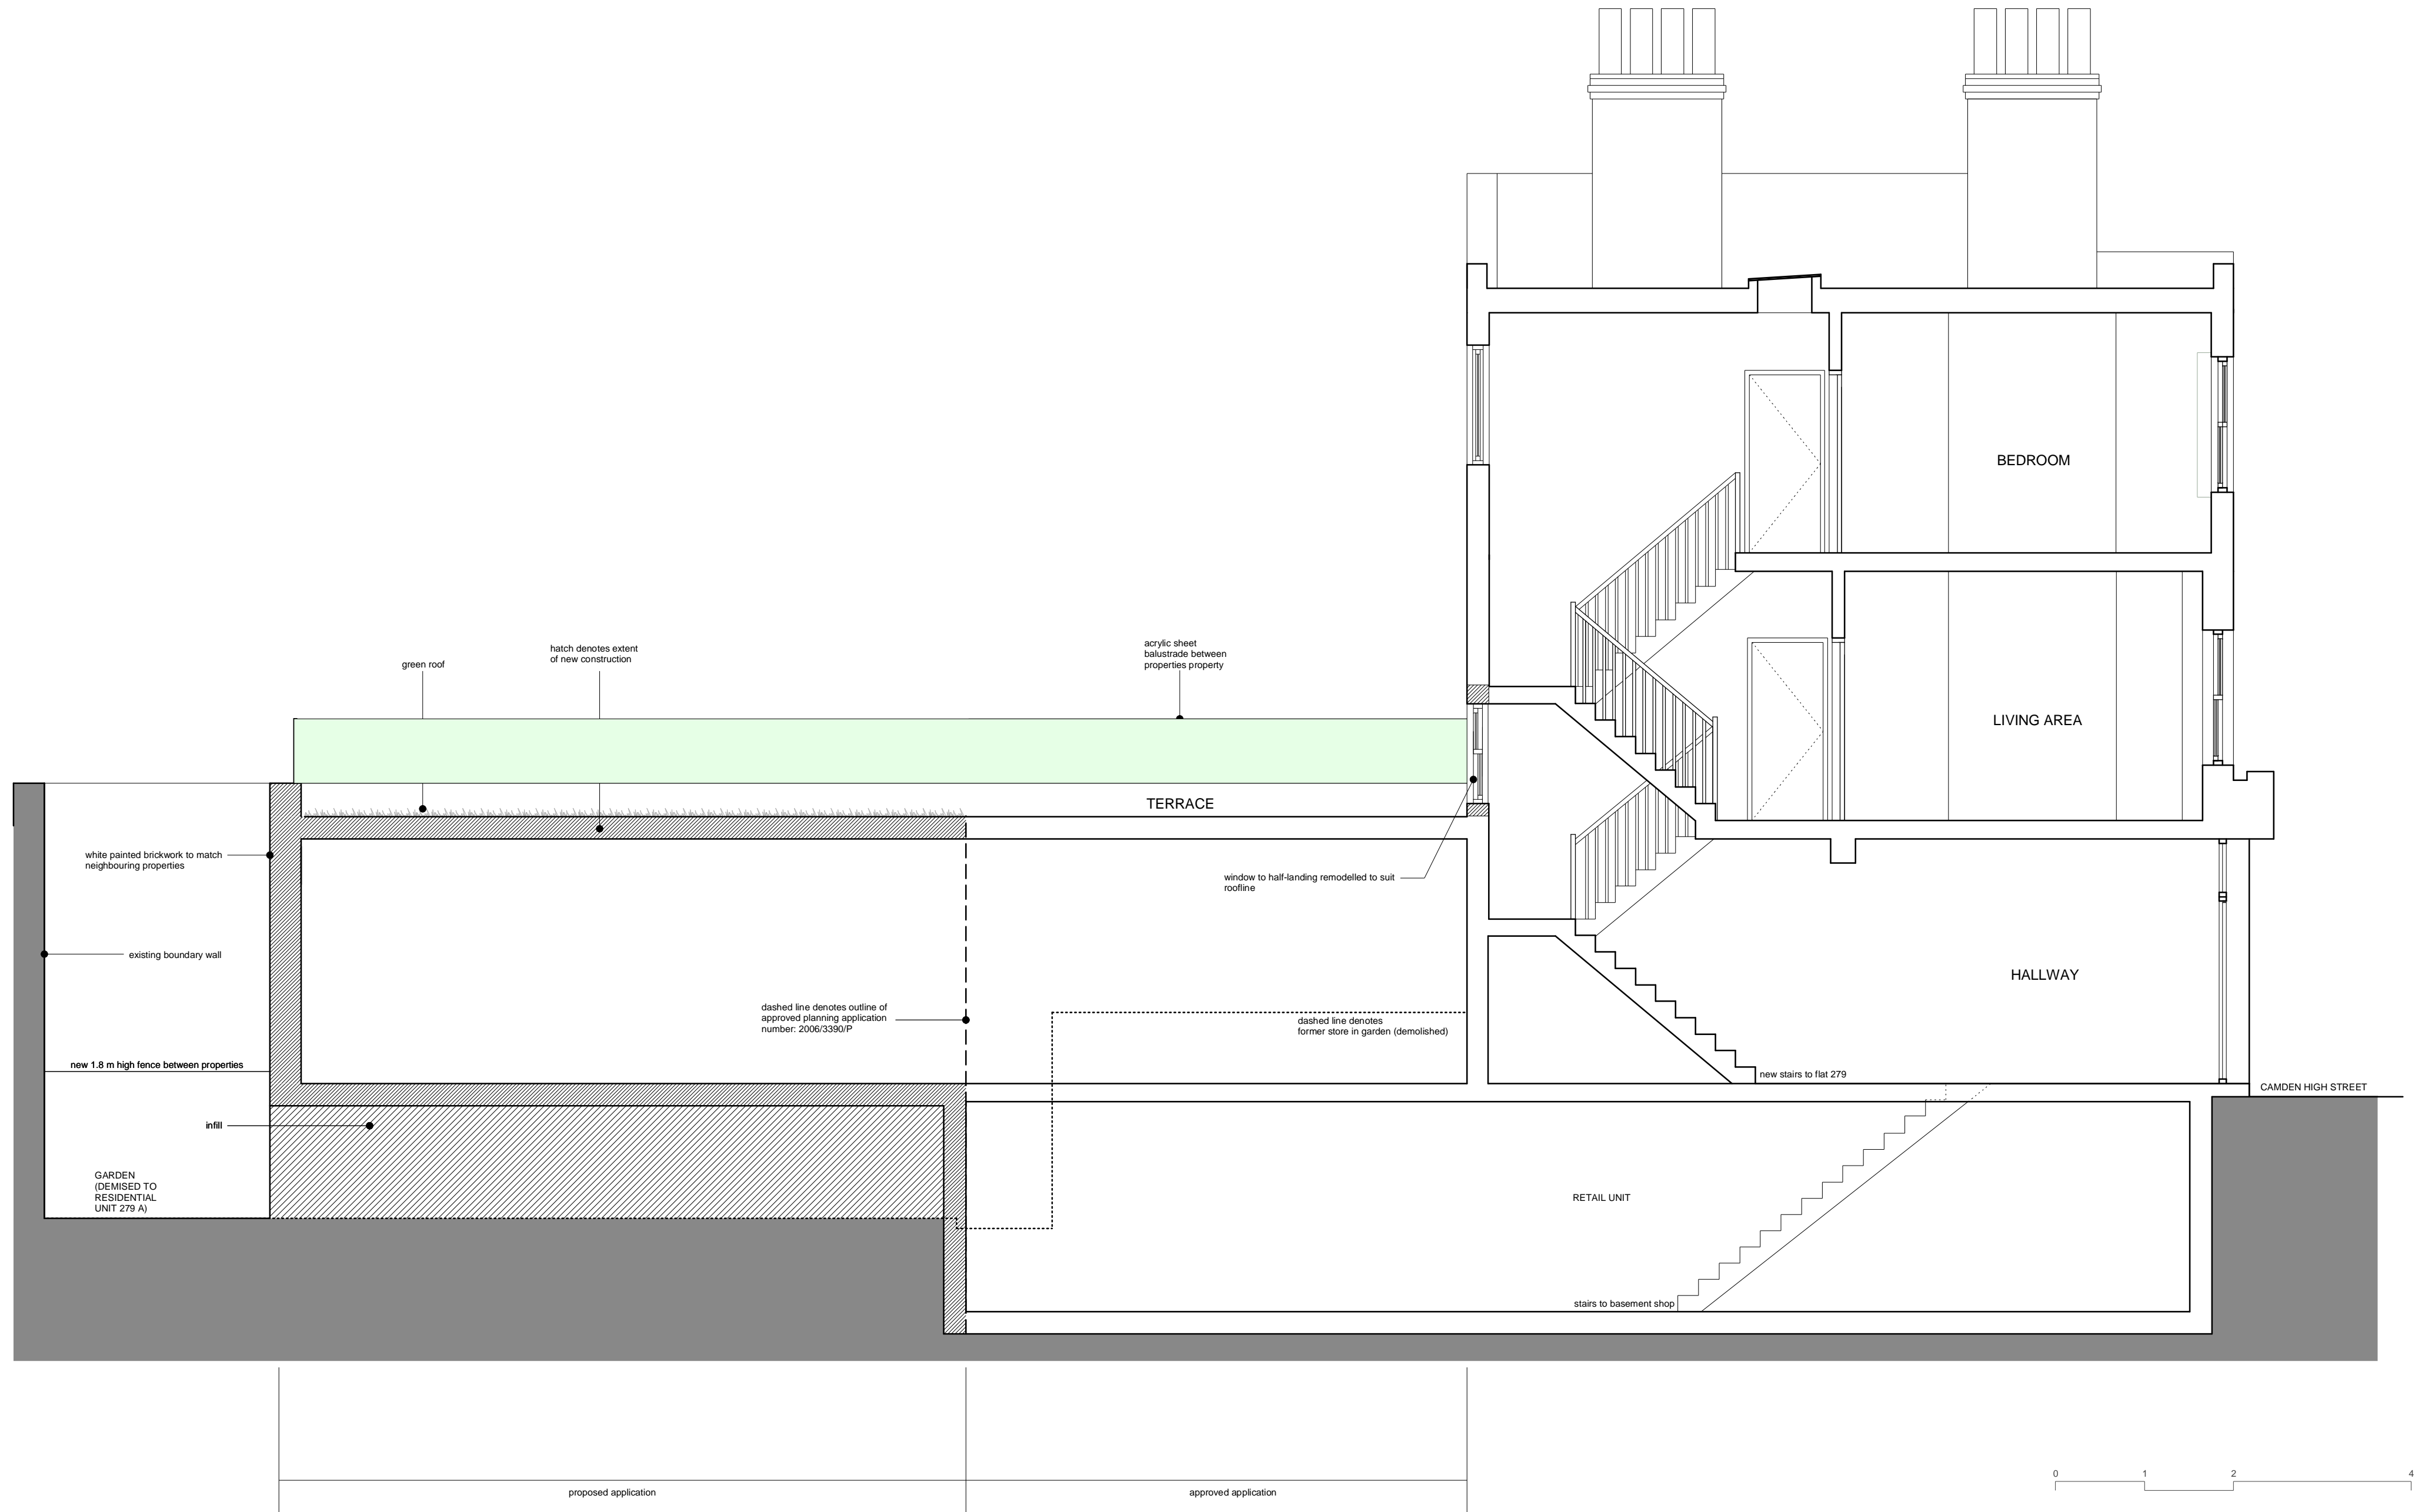



SECTION B-B - AS PROPOSED



REAR ELEVATION - AS PROPOSED

 

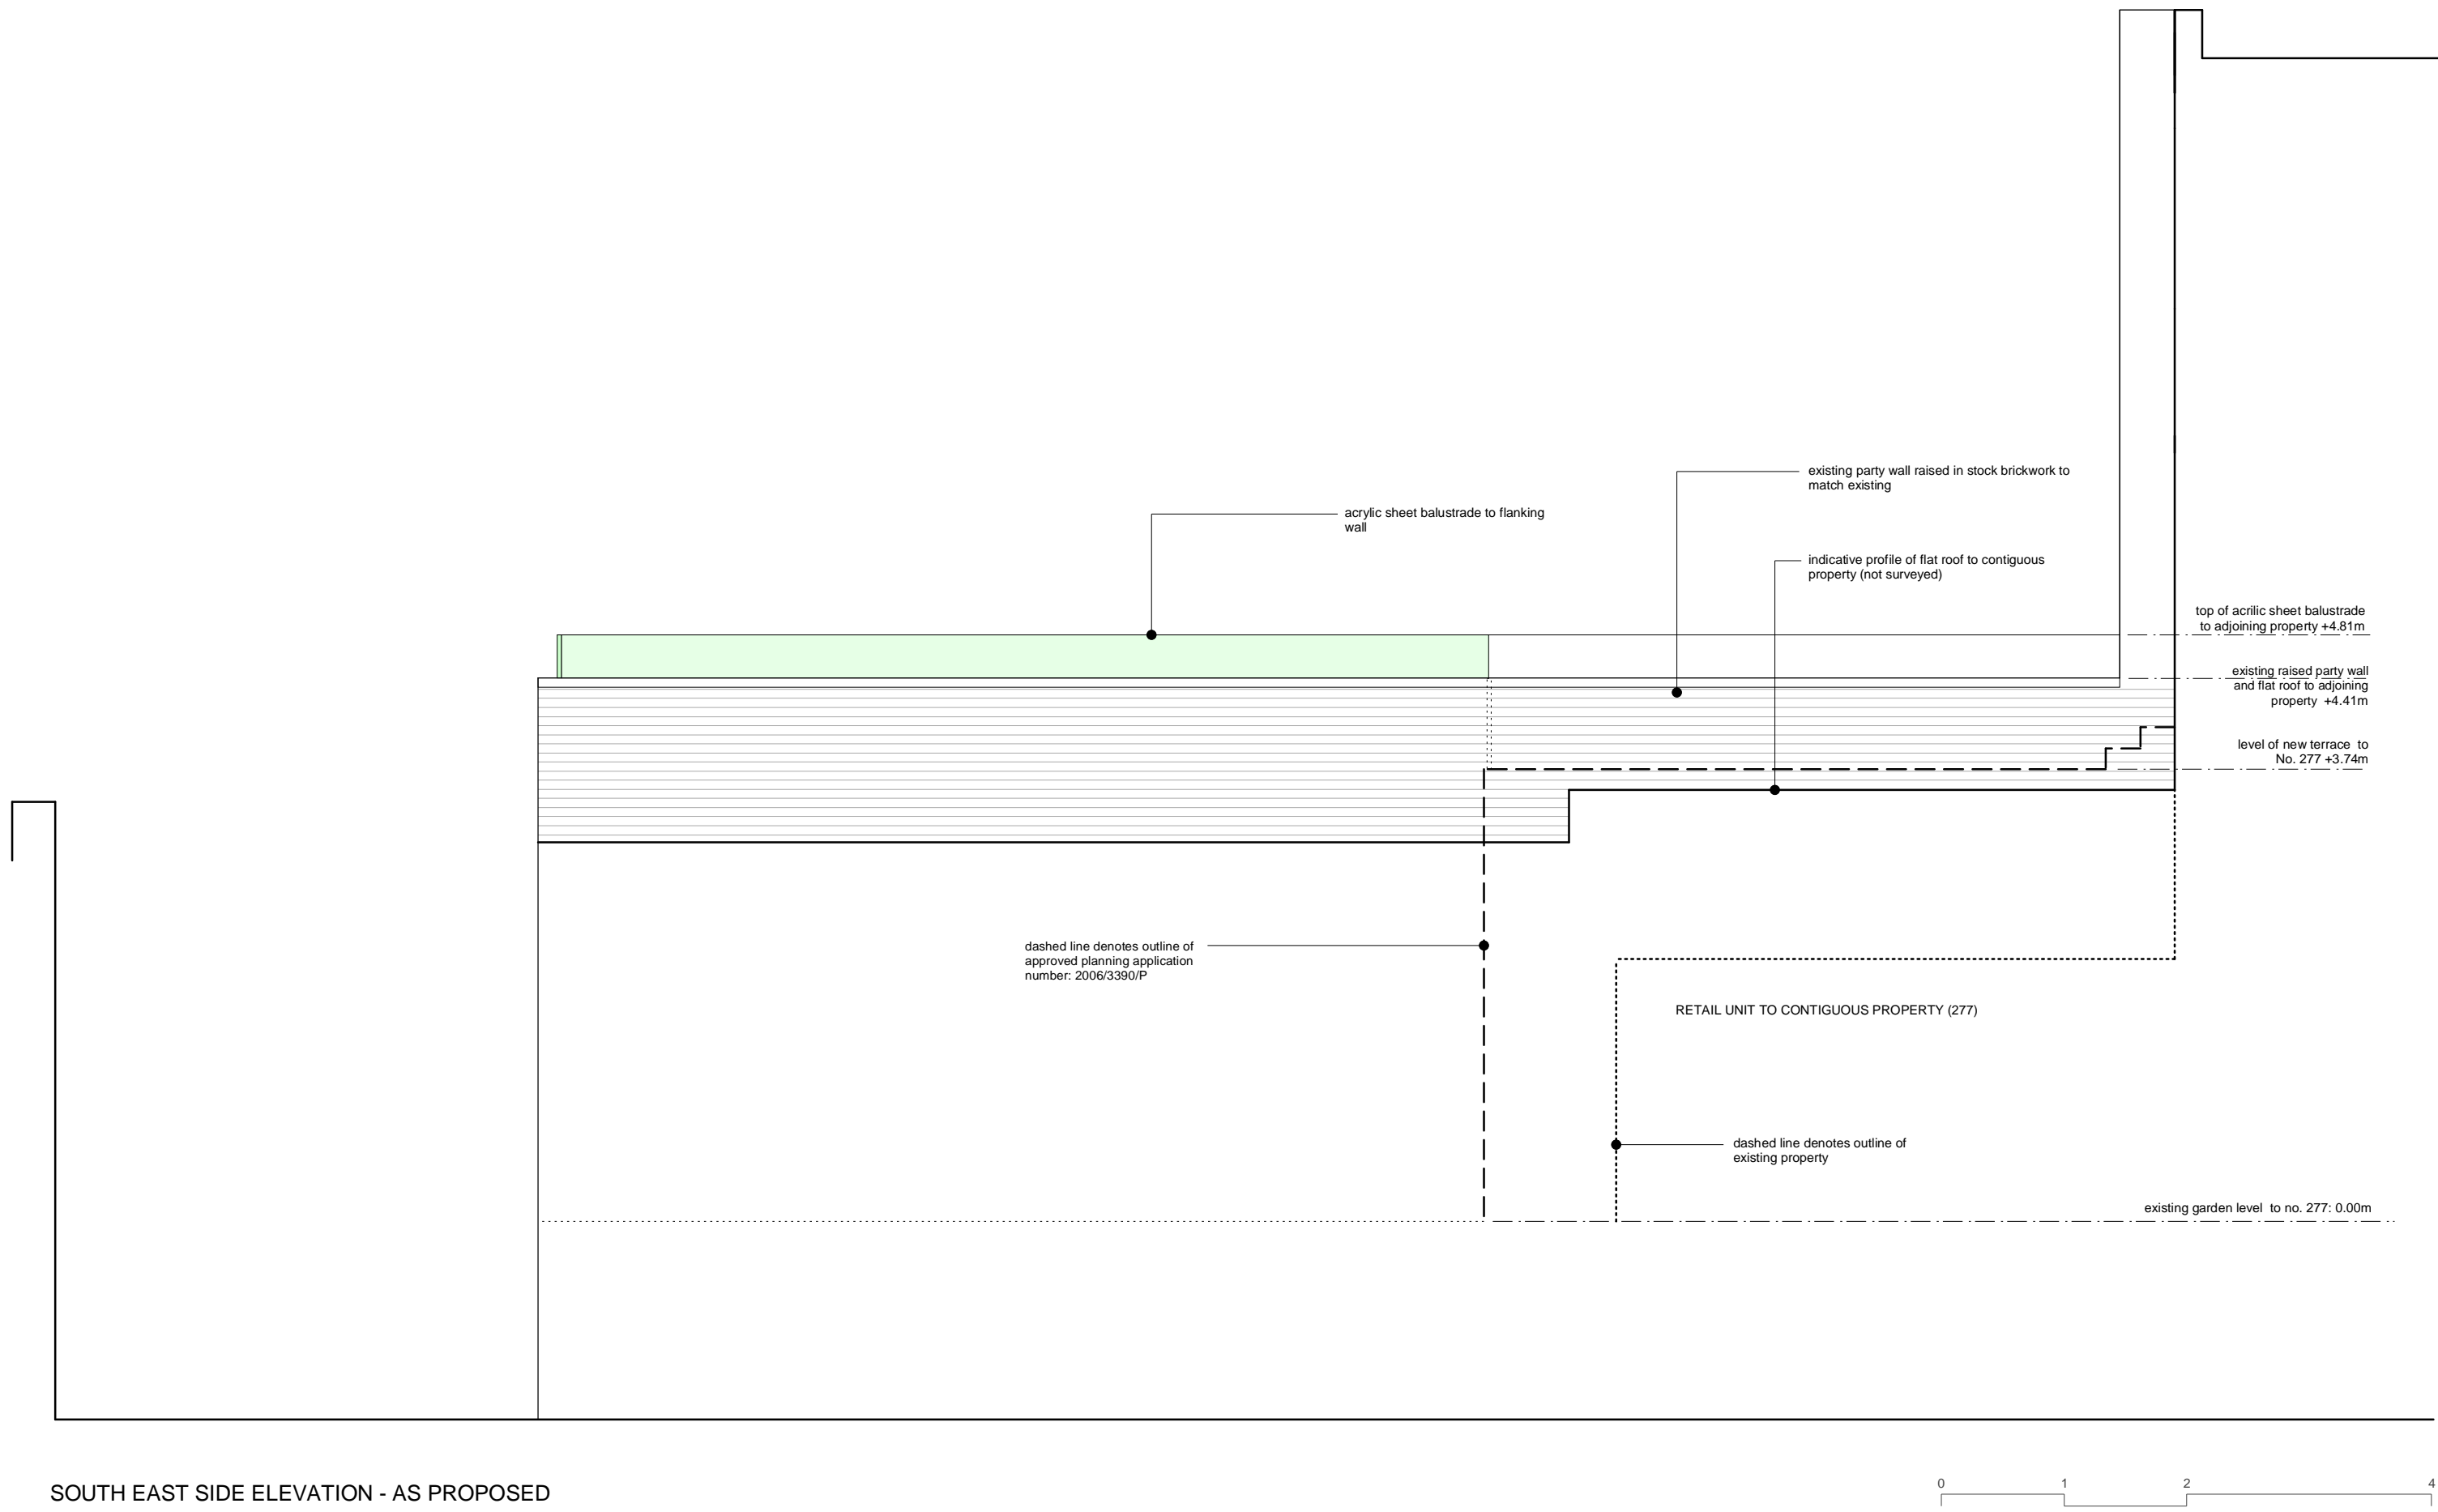

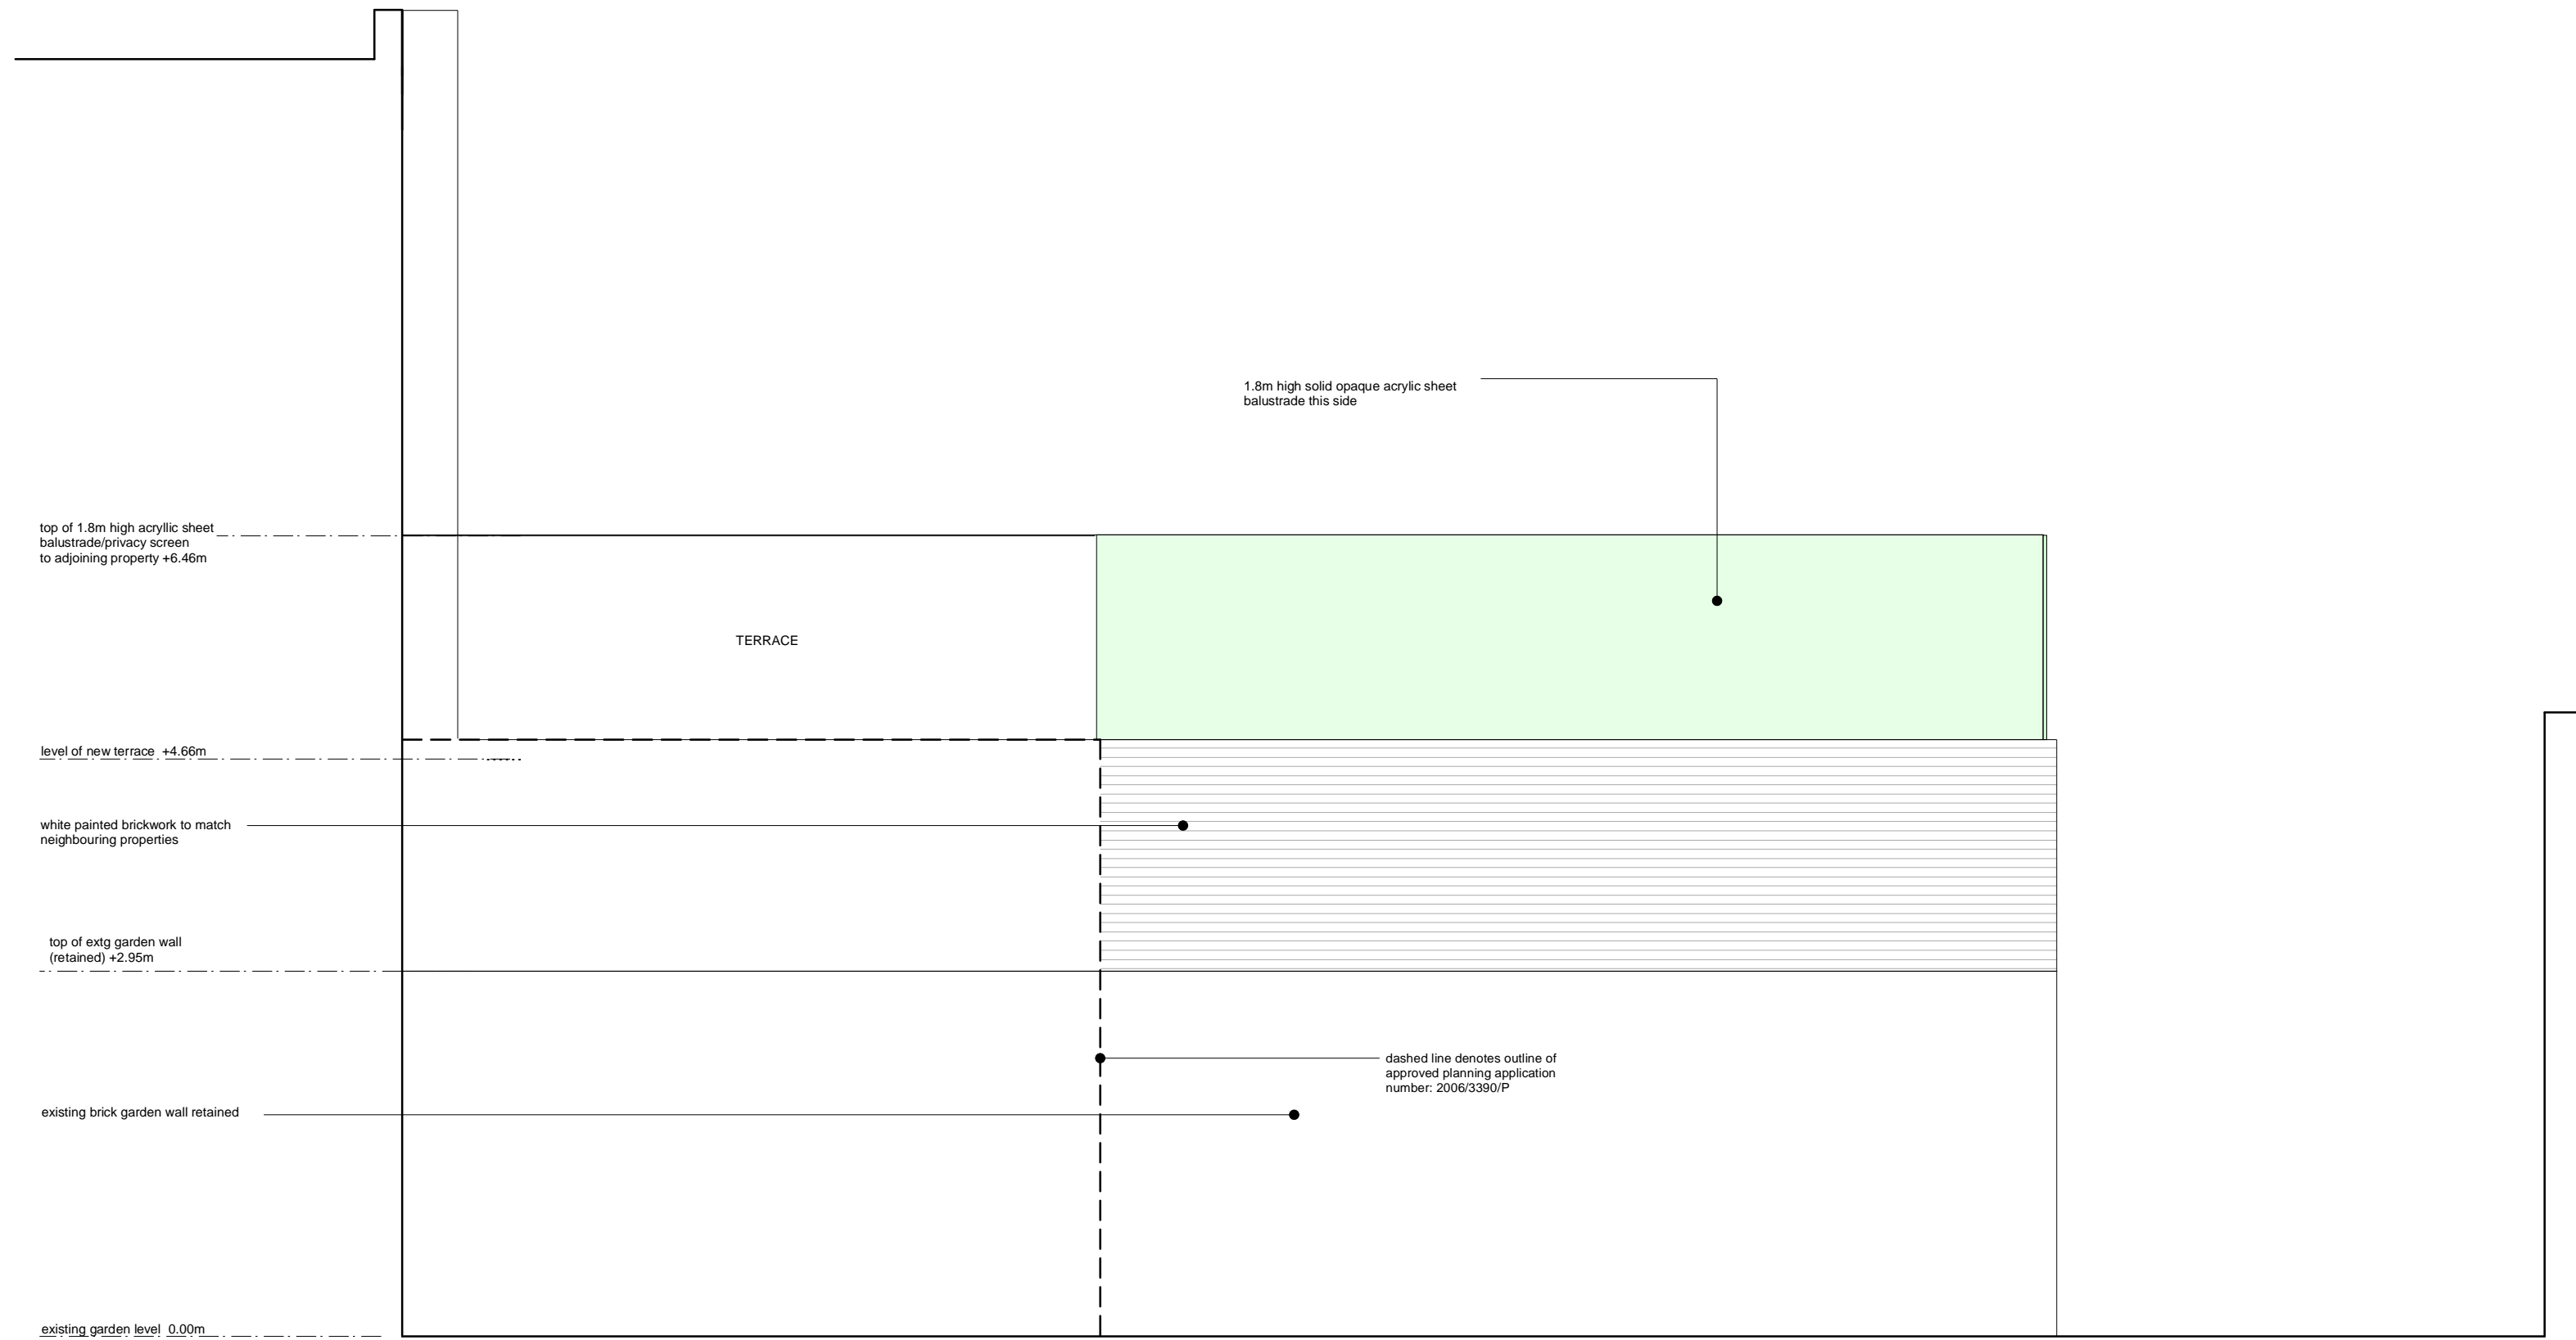

NORTH WEST SIDE ELEVATION - AS PROPOSED

