


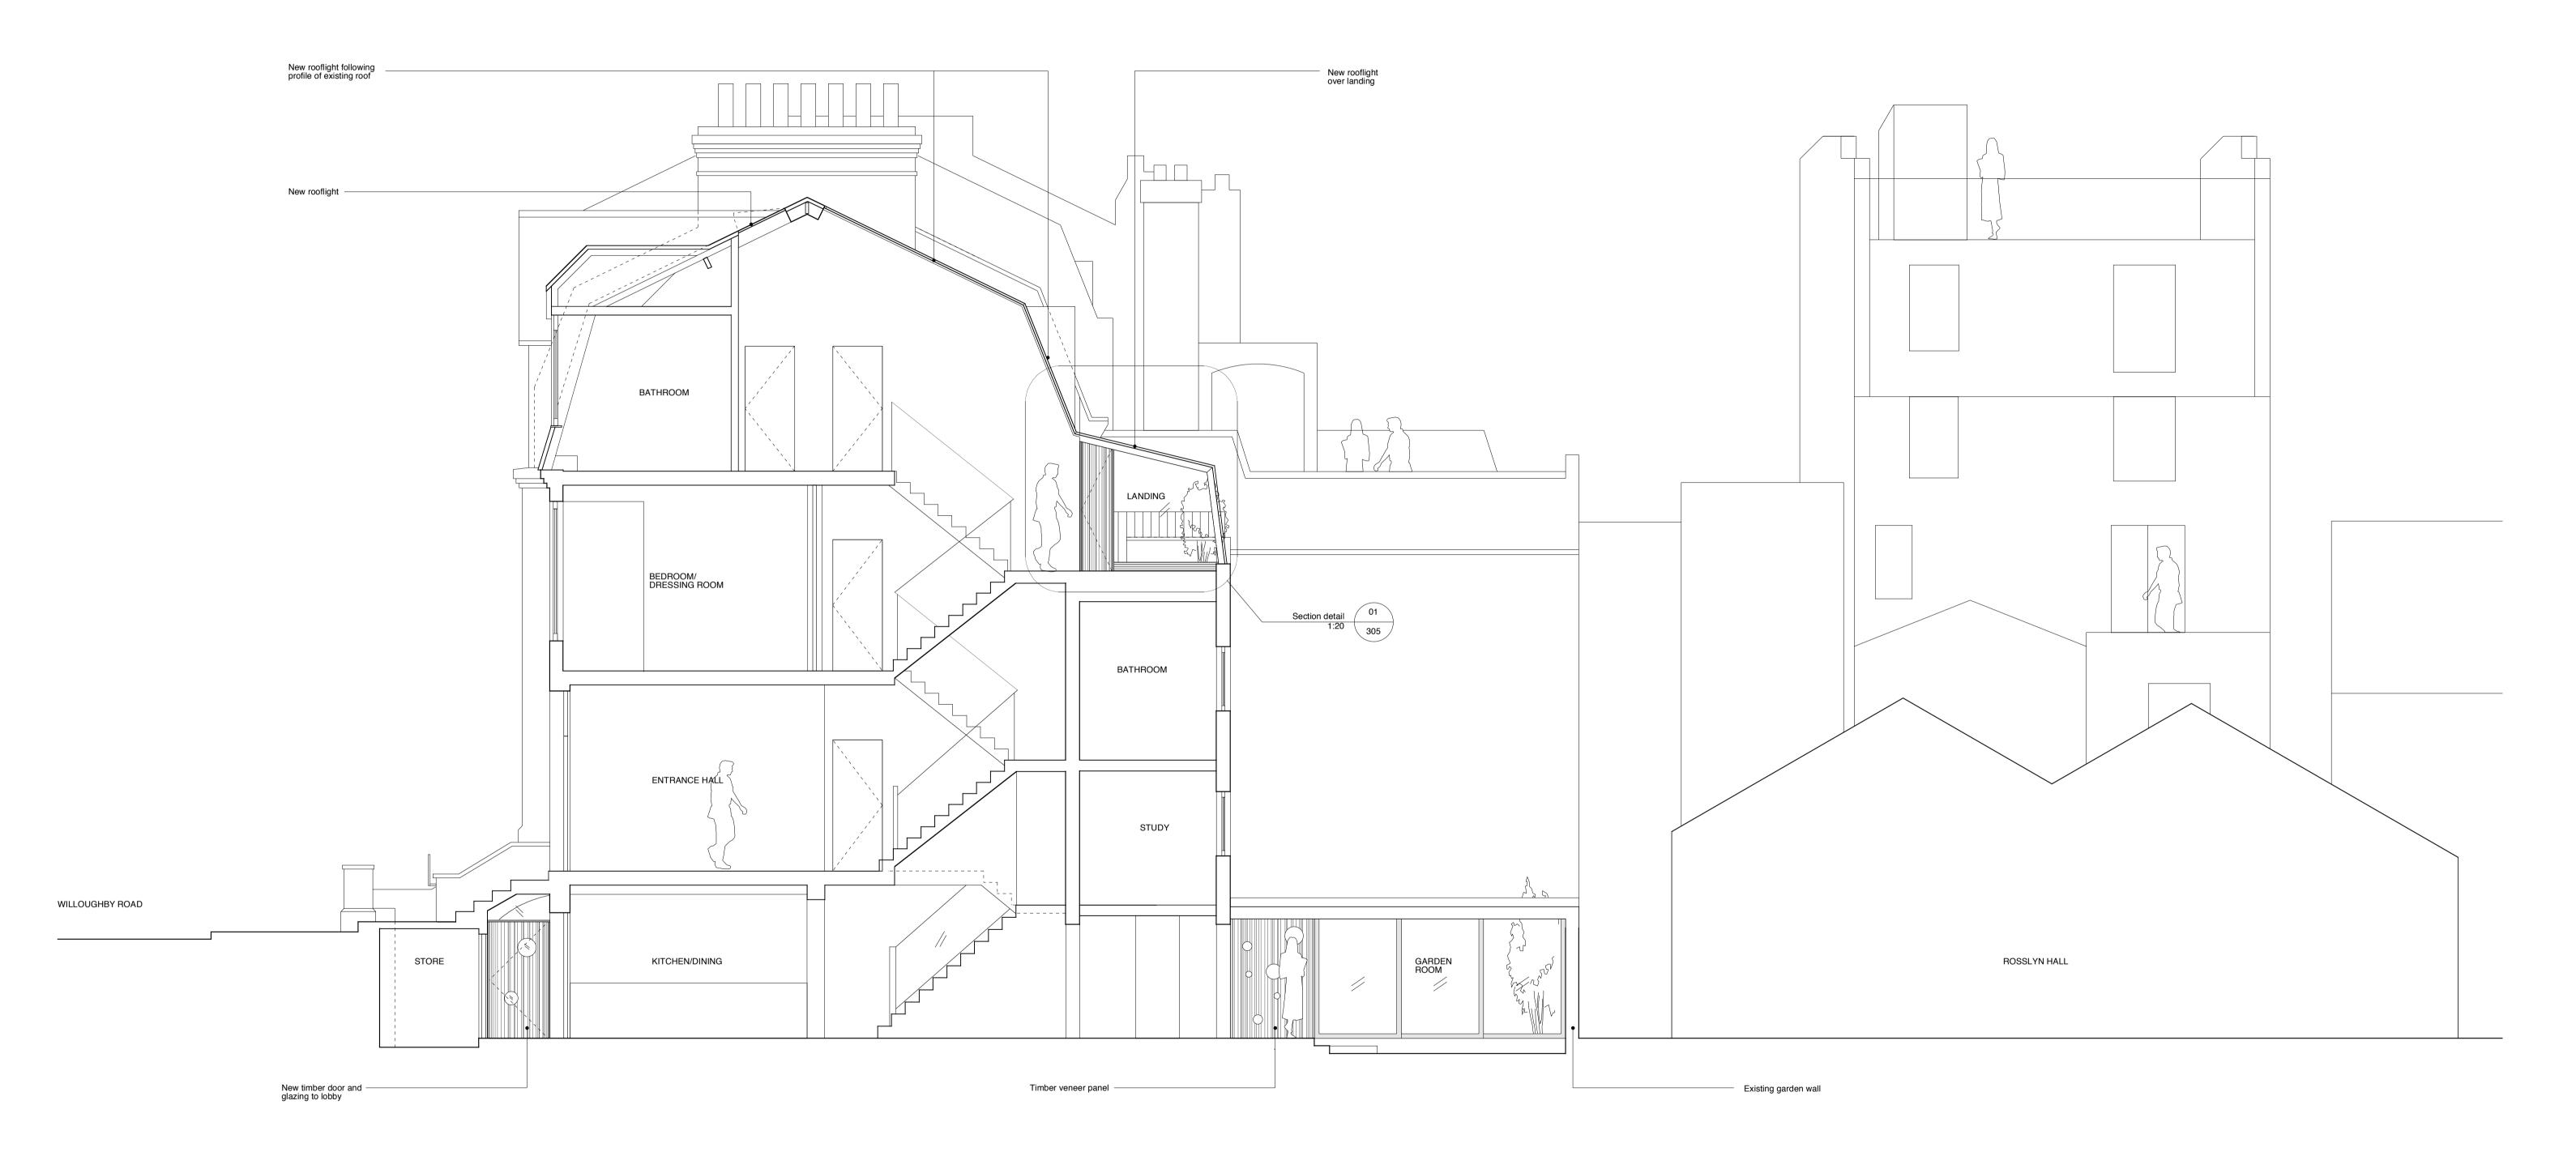


| Do not scale off this drawing. This drawing is to be read with all other contract documents. - 21.01.10 Issued for planning | | 4 WILLOUGHBY ROAD, NW3 | JOB NO. 313 |
|--|---|--------------------------------------|-------------|
| to be read with all other contract documents. Any discrepancies are to be reported to the Architect. At construction status, this drawing remains design intent only. All information to be checked by contractor for site accuracy and fit. Drawings are subject to statutory approvals and site surveys. | Toh Shimazaki Architecture 14 Weller Street London SE1 1QU t 020 7928 9171 f 020 7928 9172 mail@t-sa.co.uk | DRAWING NAME PROPOSED EAST ELEVATION | |
| rawing remains design intent only. All | t 020 7928 9171 f 020 7928 9172 | DRAWING STATUS PLANNING | |
| nformation to be checked by contractor for | man@t-sa.co.uk www.t-sa.co.uk | DATE SCALE SIZE DRAWN DRAWING NO. | REV. |
| statutory approvals and site surveys. | | 21.01.10 1:50 A1 JLM 313_202 | В |



| Do not scale off this drawing. This drawing to be read with all other contract documents |
|--|
| Any discrepancies are to be reported to the |
| Architect. At construction status, this drawing remains design intent only. All |
| information to be checked by contractor for |
| site accuracy and fit. Drawings are subject statutory approvals and site surveys. |

| o not scale off this drawing. This drawing is be read with all other contract documents. In discrepancies are to be reported to the richitect. At construction status, this reawing remains design intent only. All formation to be checked by contractor for | Toh Shimazaki Architecture 14 Weller Street London SE1 1QU 1 020 7928 9171 f 020 7928 9172 | 4 WILLOUGHBY ROAD, NW3 DRAWING NAME PROPOSED SECTION A DRAWING STATUS PLANNING | JOB NO. 313 |
|---|--|--|-------------|
| formation to be checked by contractor for te accuracy and fit. Drawings are subject to atutory approvals and site surveys. | mail@t-sa.co.uk www.t-sa.co.uk | DATE SCALE SIZE DRAWN 21.01.10 1:50 A1 JLM | |

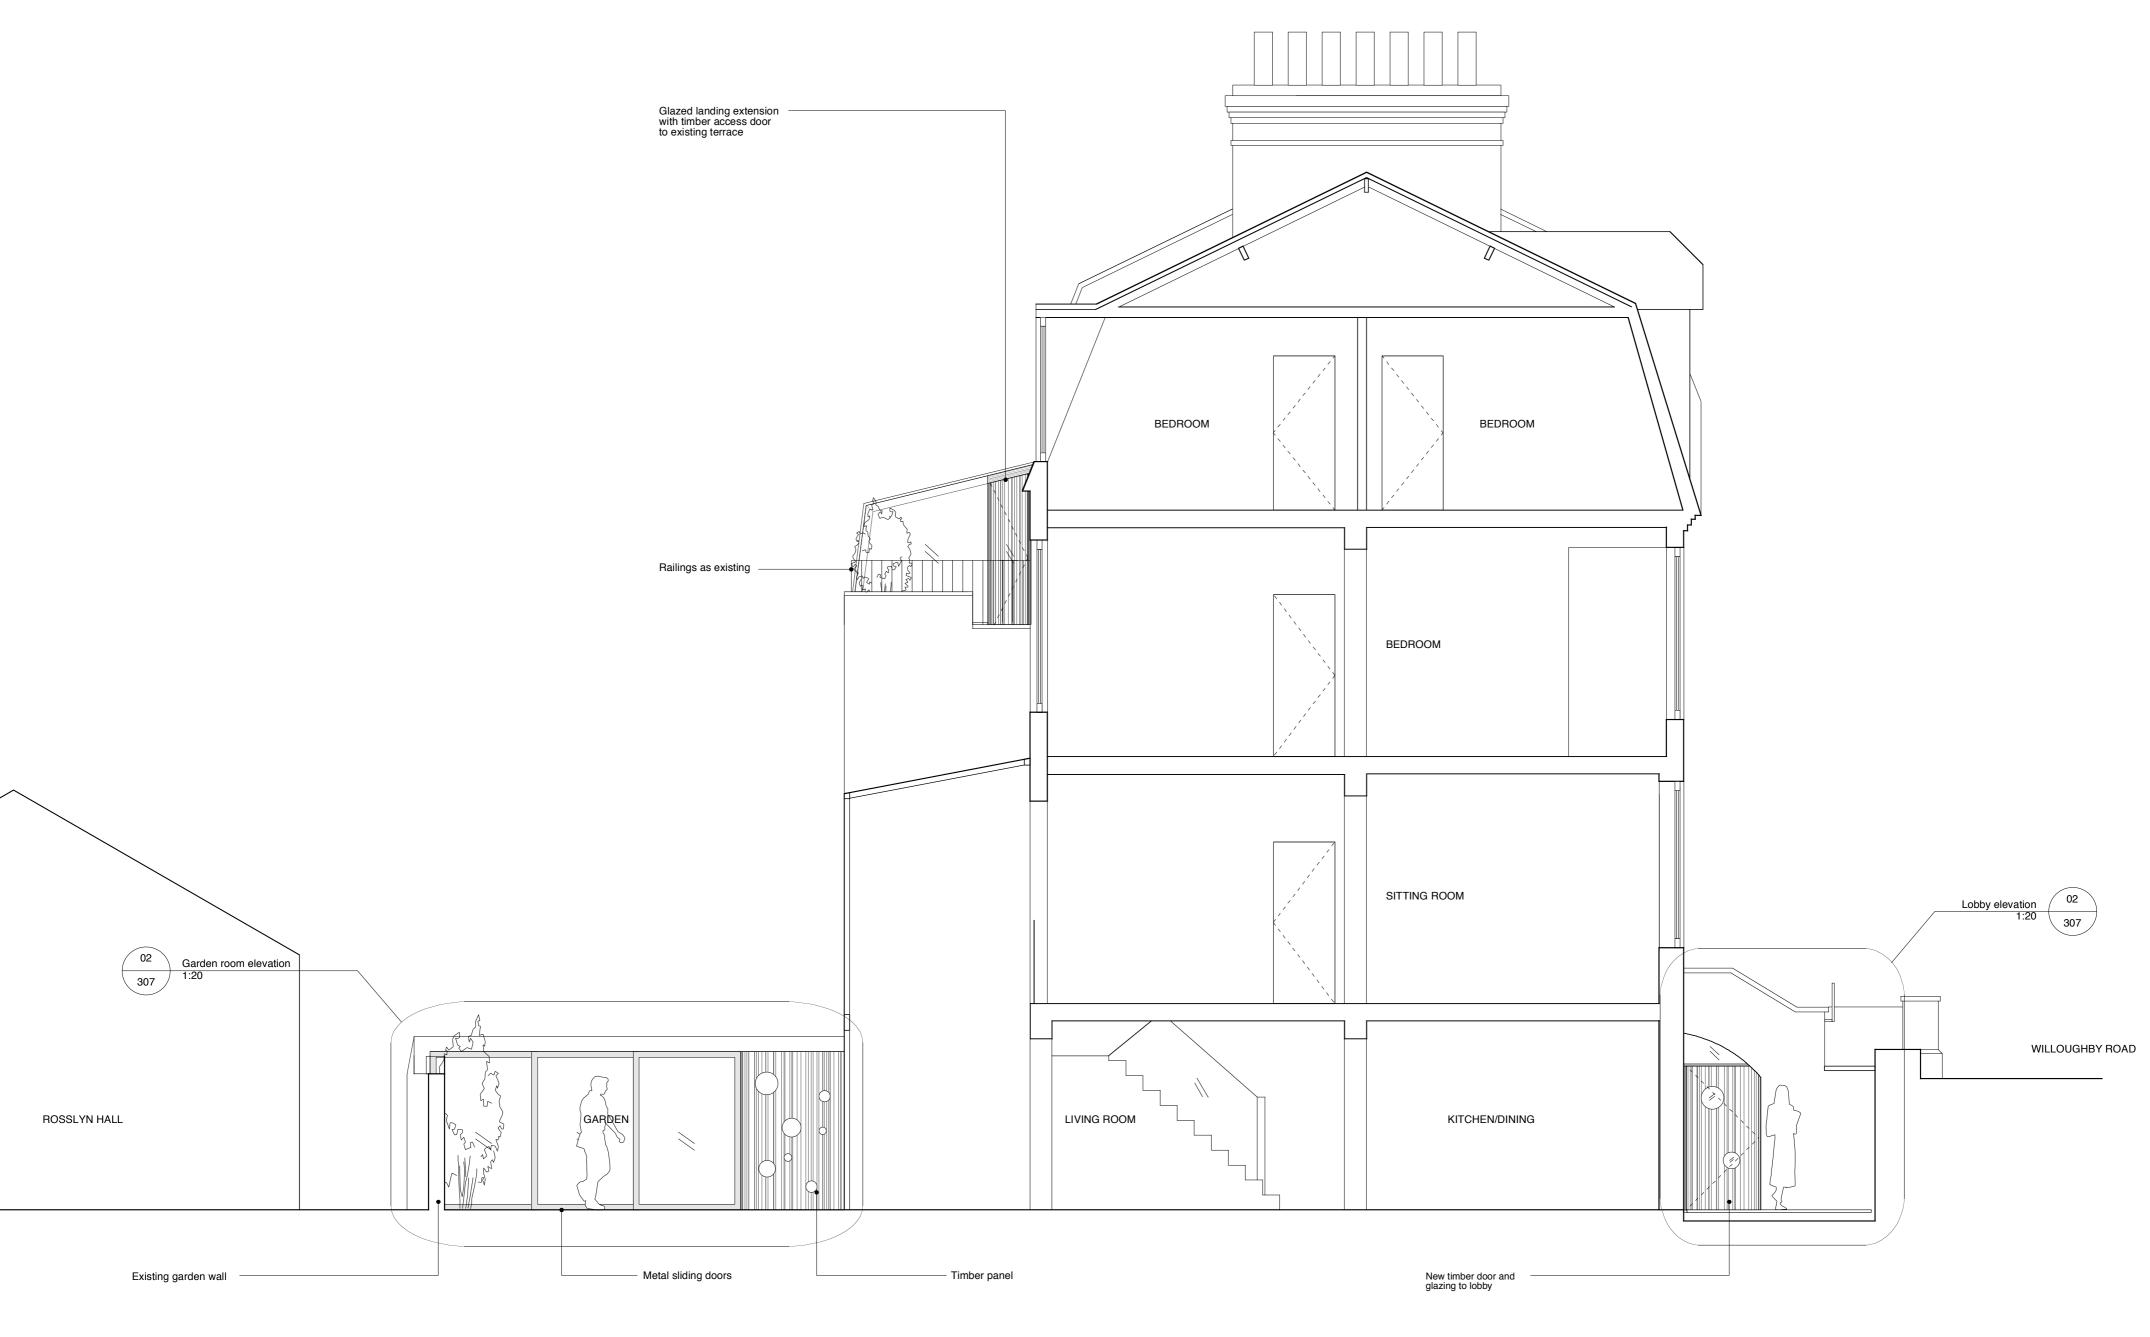


Do not scale off this drawing. This drawing is to be read with all other contract documents. Any discrepancies are to be reported to the Architect. At construction status, this drawing remains design intent only. All information to be checked by contractor for site accuracy and fit. Drawings are subject to statutory approvals and site surveys.

Toh Shimazaki Architecture 14 Weller Street London SE1 1QU t 020 7928 9171 f 020 7928 9172 mail@t-sa.co.uk www.t-sa.co.uk

JOB NO. 313 4 WILLOUGHBY ROAD, NW3 DRAWING NAME PROPOSED SECTION B DRAWING STATUS PLANNING DATE SCALE SIZE DRAWN 21.01.10 1:50 A2 JLM 313_303

REV.

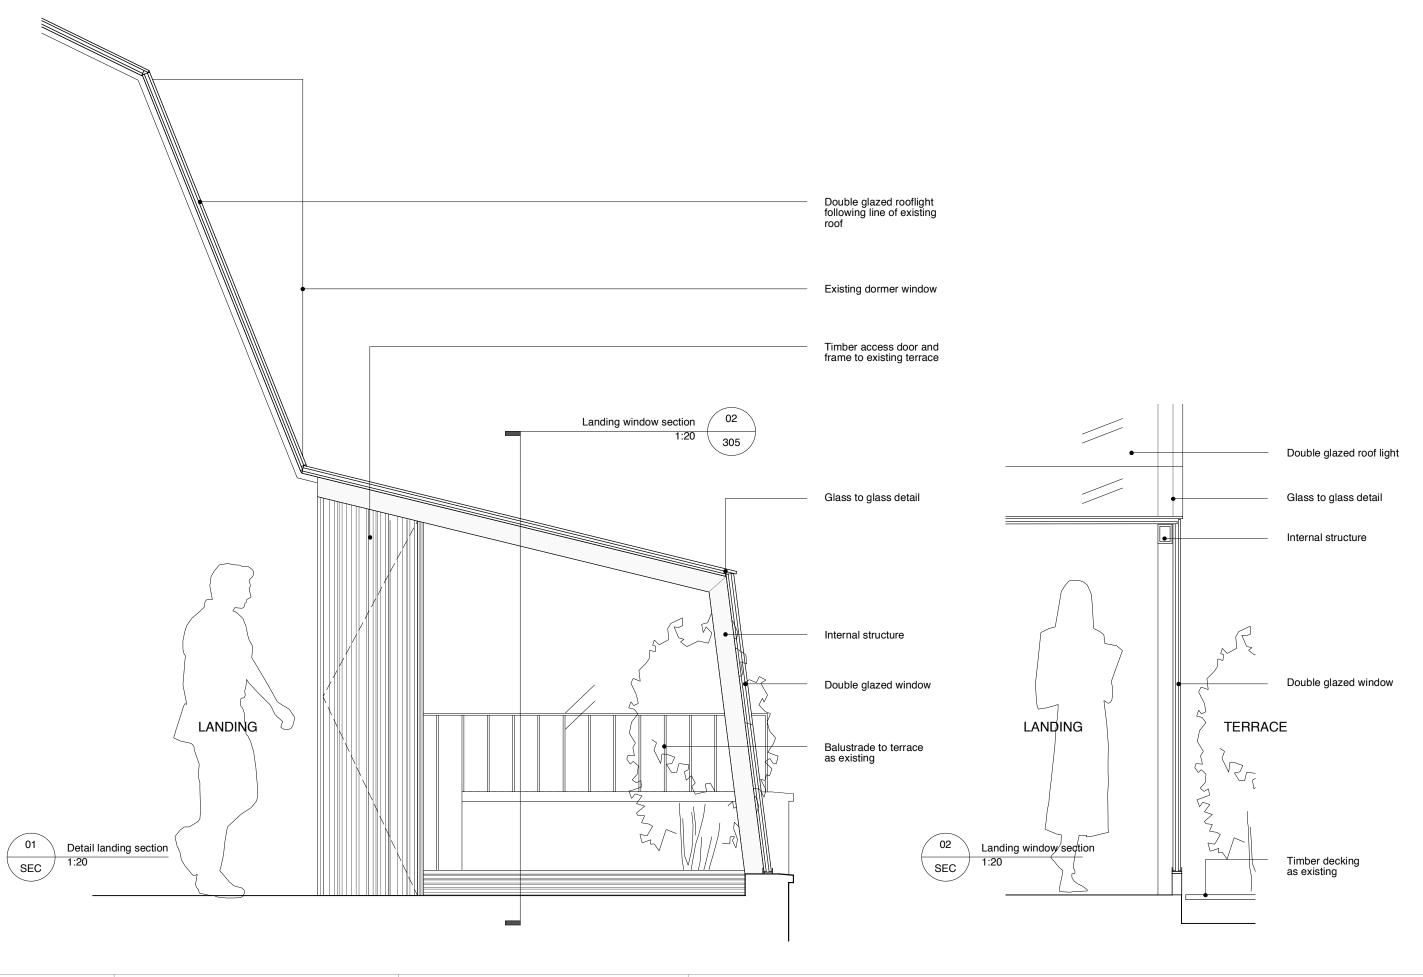

Do not scale off this drawing. This drawing is to be read with all other contract documents. Any discrepancies are to be reported to the Architect. At construction status, this drawing remains design intent only. All information to be checked by contractor for site accuracy and fit. Drawings are subject to statuting approvale and site surveys. statutory approvals and site surveys.

| s | - 03.03.10 issued for comment | |
|---|--------------------------------|--|
| | - 11.03.10 issued for planning | |
| | | |
| | | |
| 0 | | |
| | | |

Toh Shimazaki Architecture 14 Weller Street London SE1 1QU t 020 7928 9171 f 020 7928 9172 mail@t-sa.co.uk www.t-sa.co.uk


4 WILLOUGHBY ROAD

JOB NO. 313 DRAWING NAME ROOFLIGHT AND LANDING SECTIONS

REV.

DRAWING STATUS PLANNING

03/03/2010 1:20 АЗ JLM 313_305

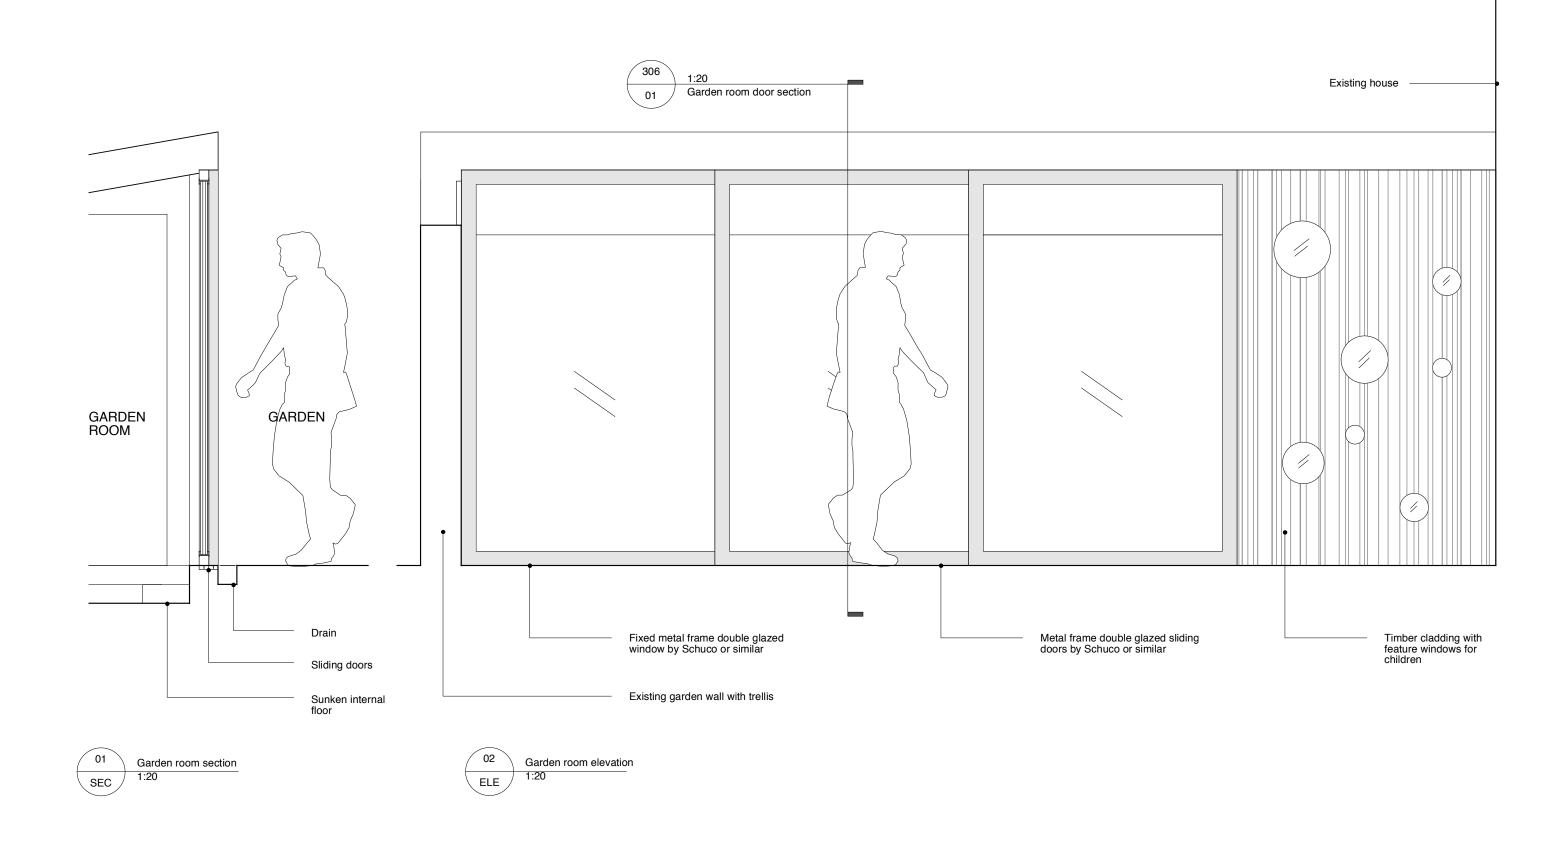

Do not scale off this drawing. This drawing is to be read with all other contract documents. Any discrepancies are to be reported to the Architect. At construction status, this drawing remains design intent only. All information to be checked by contractor for site accuracy and fit. Drawings are subject to statutory approvals and site surveys.

| s | - 11.03.10 issued for planning | |
|---|--------------------------------|--|
| | | |
| | | |
| | | |
| 0 | | |
| | | |

Toh Shimazaki Architecture 14 Weller Street London SE1 1QU t 020 7928 9171 f 020 7928 9172 mail@t-sa.co.uk www.t-sa.co.uk 4 WILLOUGHBY ROAD

JOB NO. 313


REV.

DRAWING NAME GARDEN ROOM GLAZING SECTION AND ELEVATION

DRAWING STATUS PLANNING

DATE SCALE SIZE DRAWN DRA 08/03/2010 1:20 A3 JLM 31

DRAWING NO. 313_306

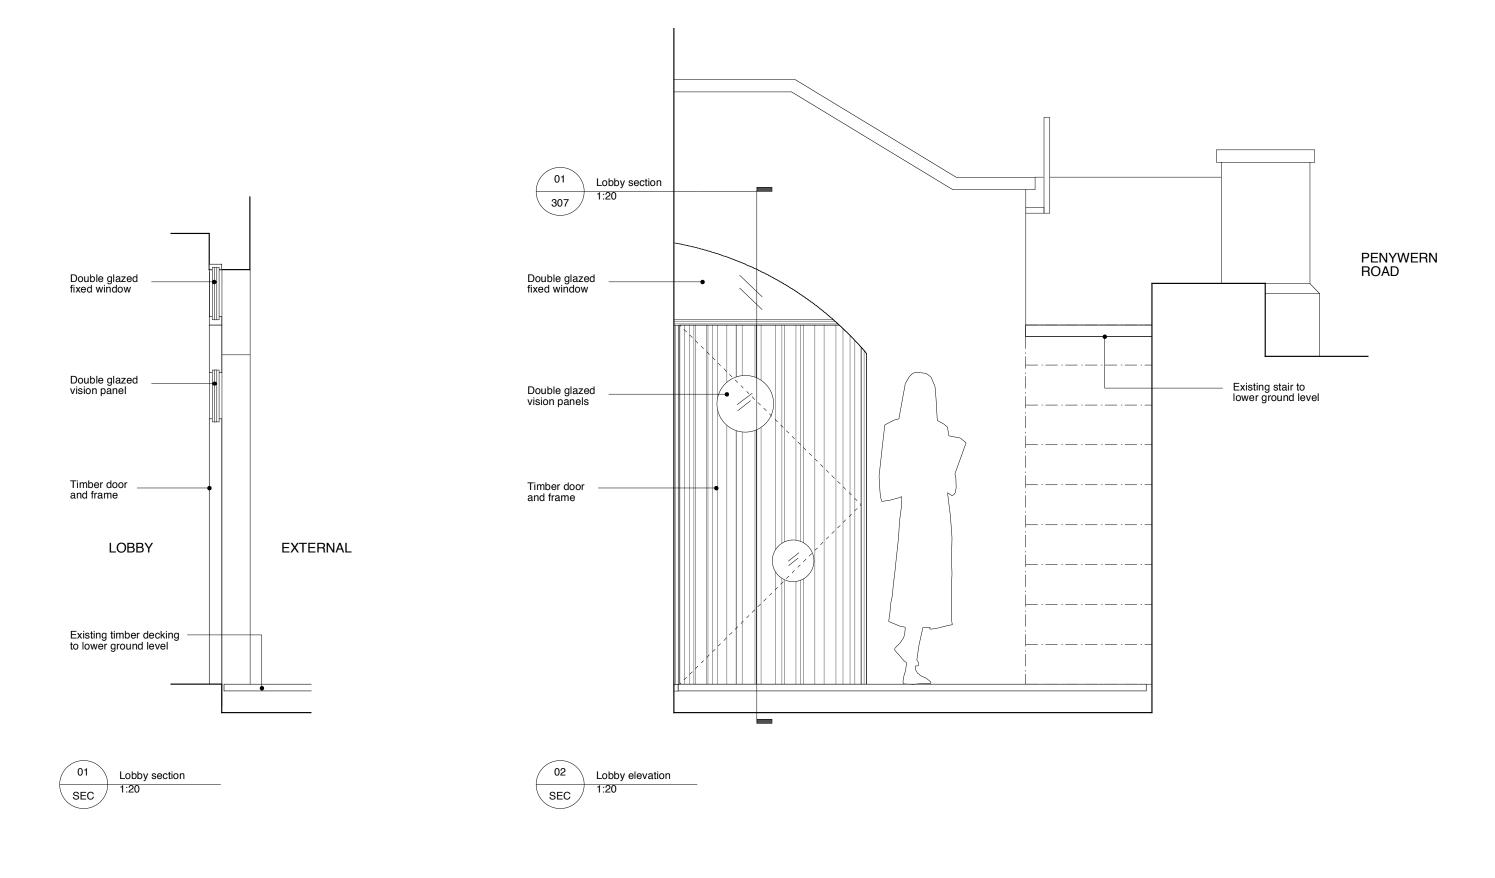

Do not scale off this drawing. This drawing is to be read with all other contract documents. Any discrepancies are to be reported to the Architect. At construction status, this drawing remains design intent only. All information to be checked by contractor for site accuracy and fit. Drawings are subject to statutory approvals and site surveys.

| - 11.03.10 issued for planning | |
|--------------------------------|--|
| | |
| | |
| | |
| | |
| | |

Toh Shimazaki Architecture 14 Weller Street London SE1 1QU t 020 7928 9171 f 020 7928 9172 mail@t-sa.co.uk www.t-sa.co.uk

JOB NO. 313 4 WILLOUGHBY ROAD DRAWING NAME LOBBY SECTION AND ELEVATION DRAWING STATUS PLANNING DRAWING NO.

JLM

АЗ

08/03/2010 1:20

REV.

313_307