




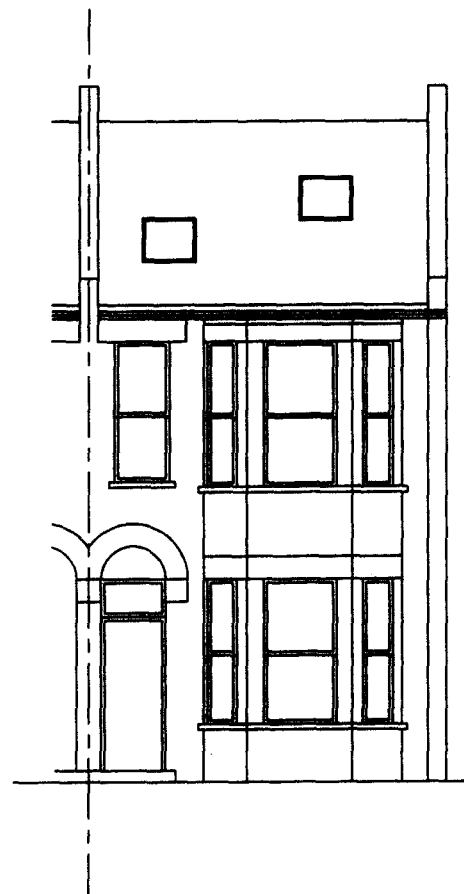


FRONT ELEVATION

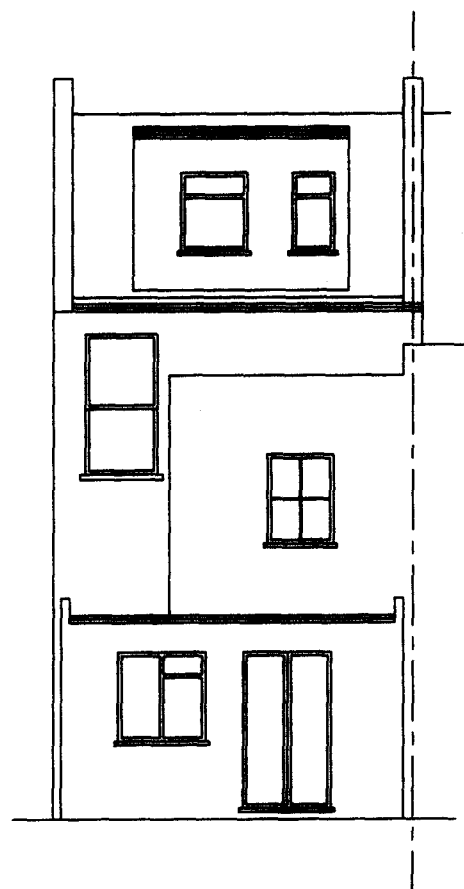

REAR ELEVATION

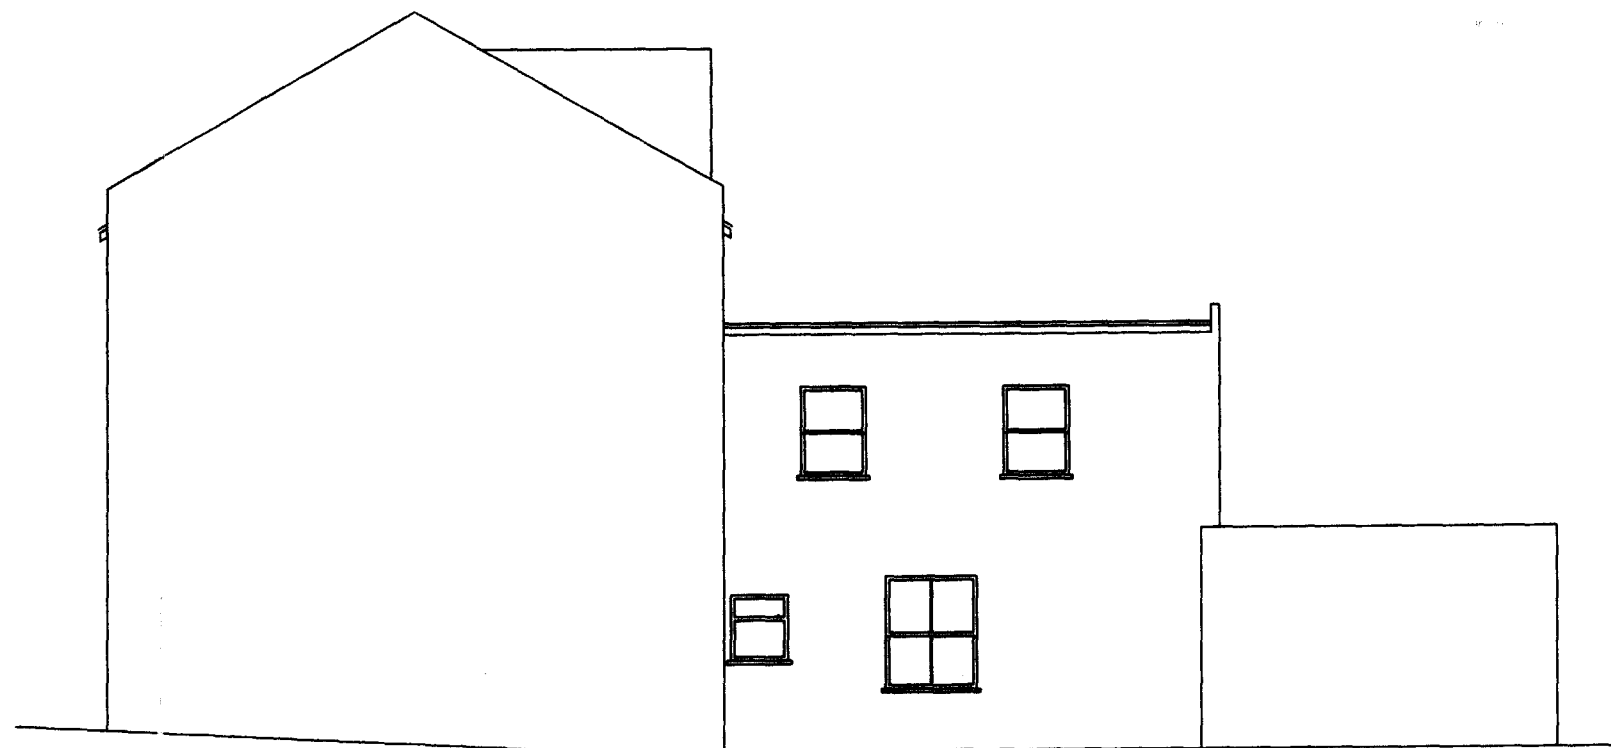

SIDE ELEVATION

 

A.J.T. DESIGN CONSULTANTS

13 - 15 HIGH STREET
EPSOM, SURREY
KT19 8DA

TEL: 01372 751993 FAX: 01372 743916
MOBILE: 07962 598091 e-mail: info@ajtdesign.co.uk

JOB.
**2 BURRARD ROAD
LONDON NW6**

TITLE.
EXISTING ELEVATIONS

DATE. **JULY 2009**

DRN. **TM**

SCALE. **1:100**

CKD.

DRG NO.

J1349/E12

REV.