


Existing Ground Floor  
Plan

Existing First Floor  
Plan

Existing Second Floor  
Plan

Existing Roof  
Level Plan

Rev	Date	Comments	By	Chk

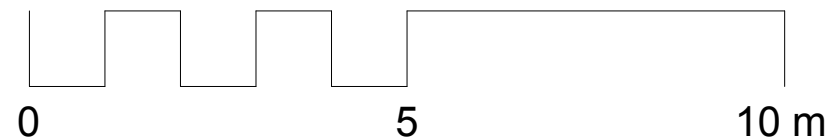

**Arta Architectural**

Portland House  
51 Colney Hatch Lane  
Muswell Hill  
London  
N10 1LJ  
t: 0208 883 9904

## Existing Floor & Roof Plans

Scale 1 : 100  
Issued Mar 2010

Client Ms Y Liu  
Project 58 Grafton Road  
NW5 3DY

Drawing No. GRA 002 -