



NORTH EAST ELEVATION

A Solid fixed panel specified		14 Aug 09
Rev	Description	Date

pentarc
architecture
planning supervision
7a daleham gardens
london nw3 5by
tel 0207 431 5551
fax 0709 213 2283
email romba@pentarc.co.uk

project
29 ST EDMUNDS TERRACE
LONDON NW8
phase
PLANNING APPLICATION
drawing title
NORTH EAST ELEVATION
PROPOSED
drawing no.
SET-PROP-01

revision:
A
scale:
1:100 @A3
drawn:
R. BARRIS
date:
JULY 2009




pentarc
architecture
planning supervision

7a daleham gardens
london nw3 5by

tel 0207 431 5551
fax 0709 213 2283
email romba@pentarc.co.uk

project	
29 ST EDMUNDS TERRACE LONDON NW8	revision:
phase PLANNING APPLICATION	scale: 1:100 @A3
drawing title SOUTH EAST ELEVATION PROPOSED	drawn: R. BARRIS
drawing no. SET-PROP-04	date: JULY 2009

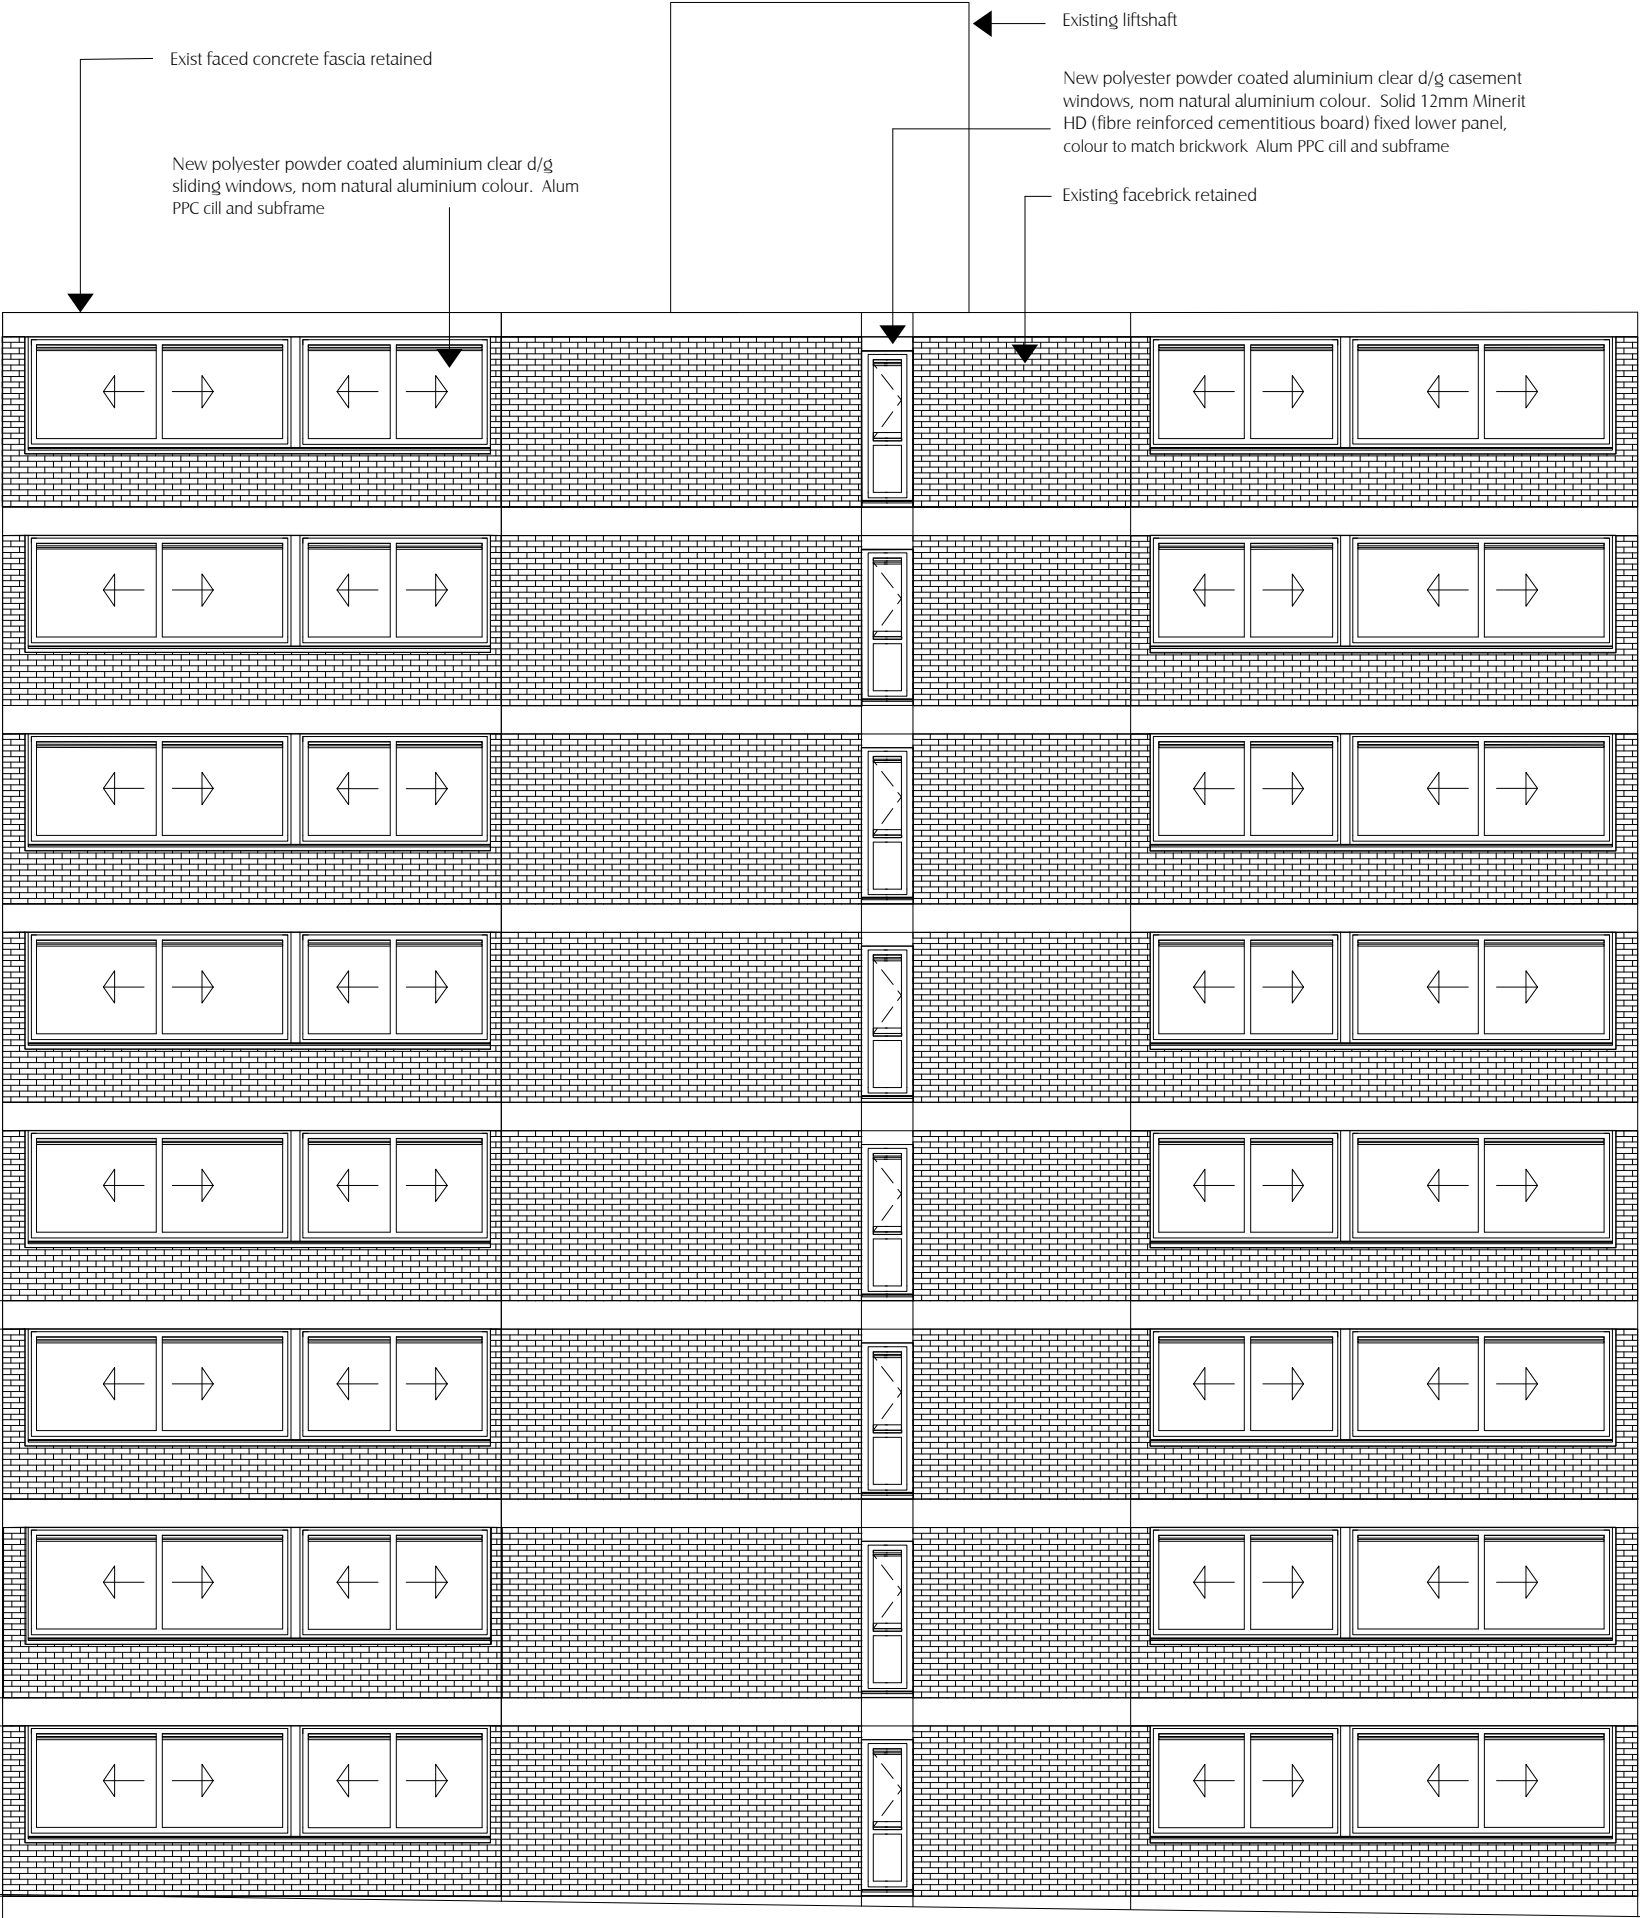

Ground floor extension omitted to show fenestration beyond

NORTH WEST ELEVATION

Rev	A	Solid fixed panel specified	14 Aug 09
	Description		Date

pentarc
architecture
planning supervision

7a daleham gardens
london nw3 5by
tel 0207 431 5551
fax 0709 213 2283
email romba@pentarc.co.uk

project
29 ST EDMUNDS TERRACE
LONDON NW8

phase
PLANNING APPLICATION

drawing title
NORTH WEST ELEVATION
PROPOSED

drawing no.
SET-PROP-02

revision:
A

scale:
1:100 @A3


drawn:
R. BARRIS

date:
JULY 2009



PART NW ELEVATION TO SHOW HIDDEN WINDOWS

Rev	Description	Date
pentarc architecture planning supervision 7a daleham gardens london nw3 5by tel 0207 431 5551 fax 0709 213 2283 email romba@pentarc.co.uk project 29 ST EDMUNDS TERRACE LONDON NW8 phase PLANNING APPLICATION drawing title PART NW ELEVATION PROPOSED drawing no. SET-PROP-05 revision: scale: 1:100 @A3 drawn: R. BARRIS date: JULY 2009		

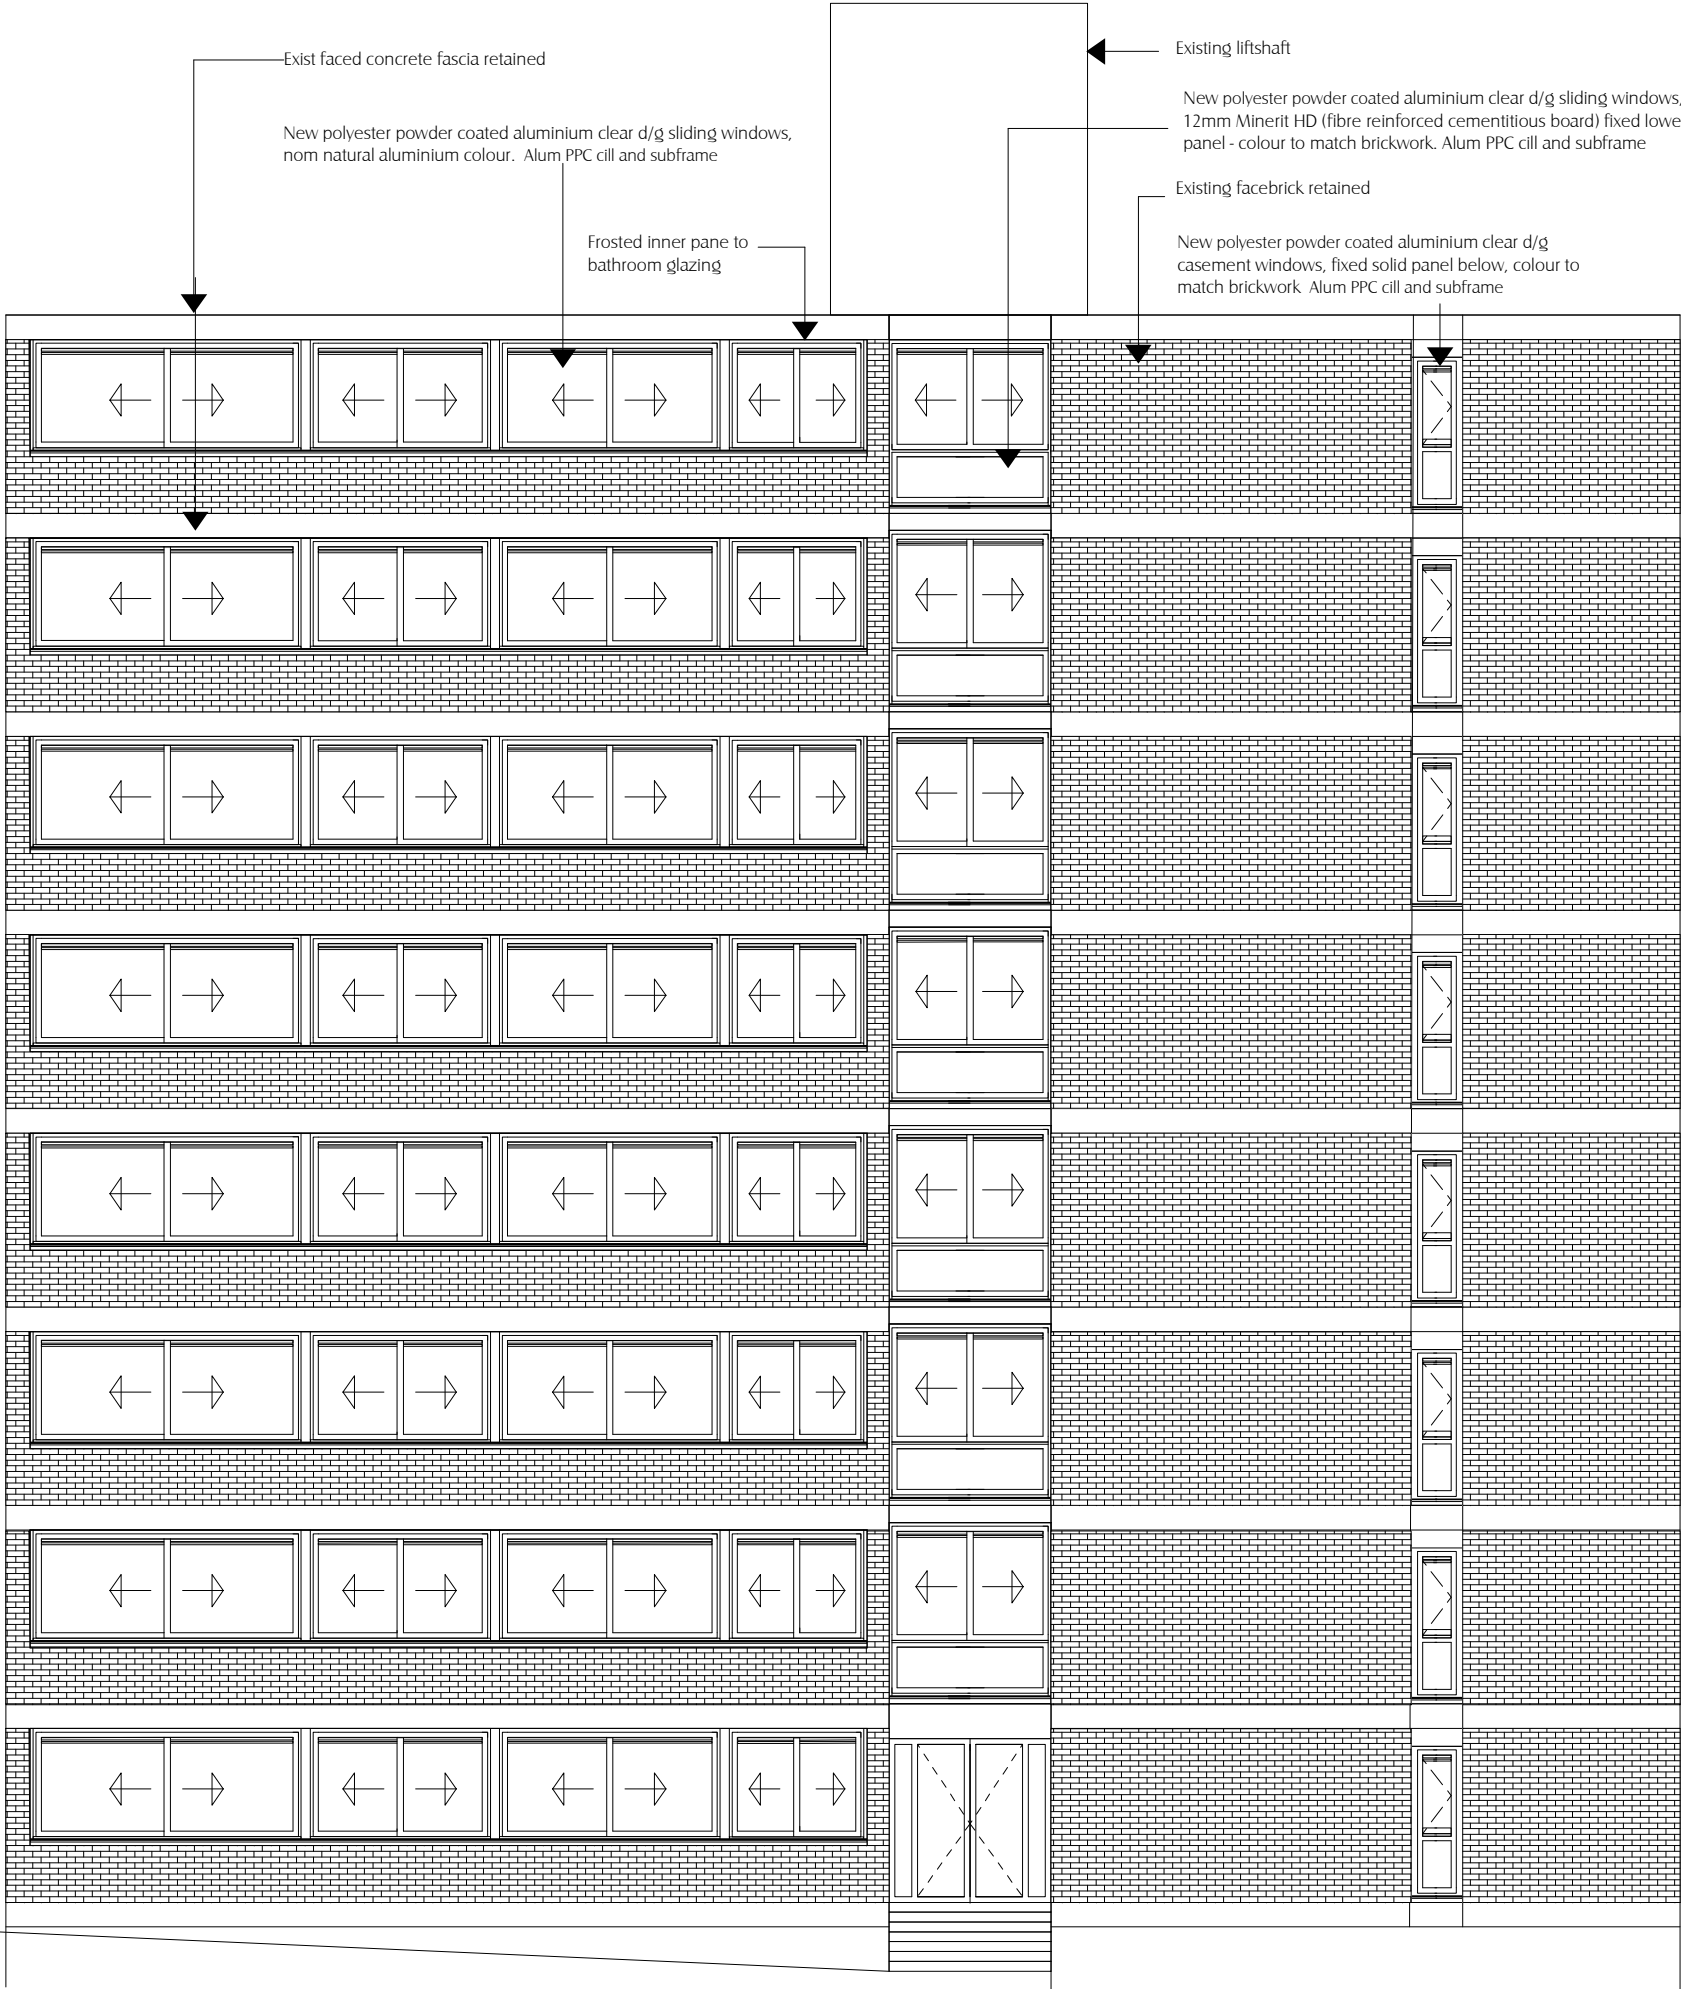

SOUTH WEST ELEVATION


A		Solid fixed panel specified	14 Aug 09
Rev	Description		Date

pentarc
architecture
planning supervision
7a daleham gardens
london nw3 5by
tel 0207 431 5551
fax 0709 213 2283
email romba@pentarc.co.uk

project
29 ST EDMUNDS TERRACE
LONDON NW8
phase
PLANNING APPLICATION
drawing title
SOUTH WEST ELEVATION
PROPOSED
drawing no.
SET-PROP-03

revision:
A
scale:
1:100 @A3
drawn:
R. BARRIS
date:
JULY 2009

Ground floor extension omitted from NW elevation to show fenestration beyond

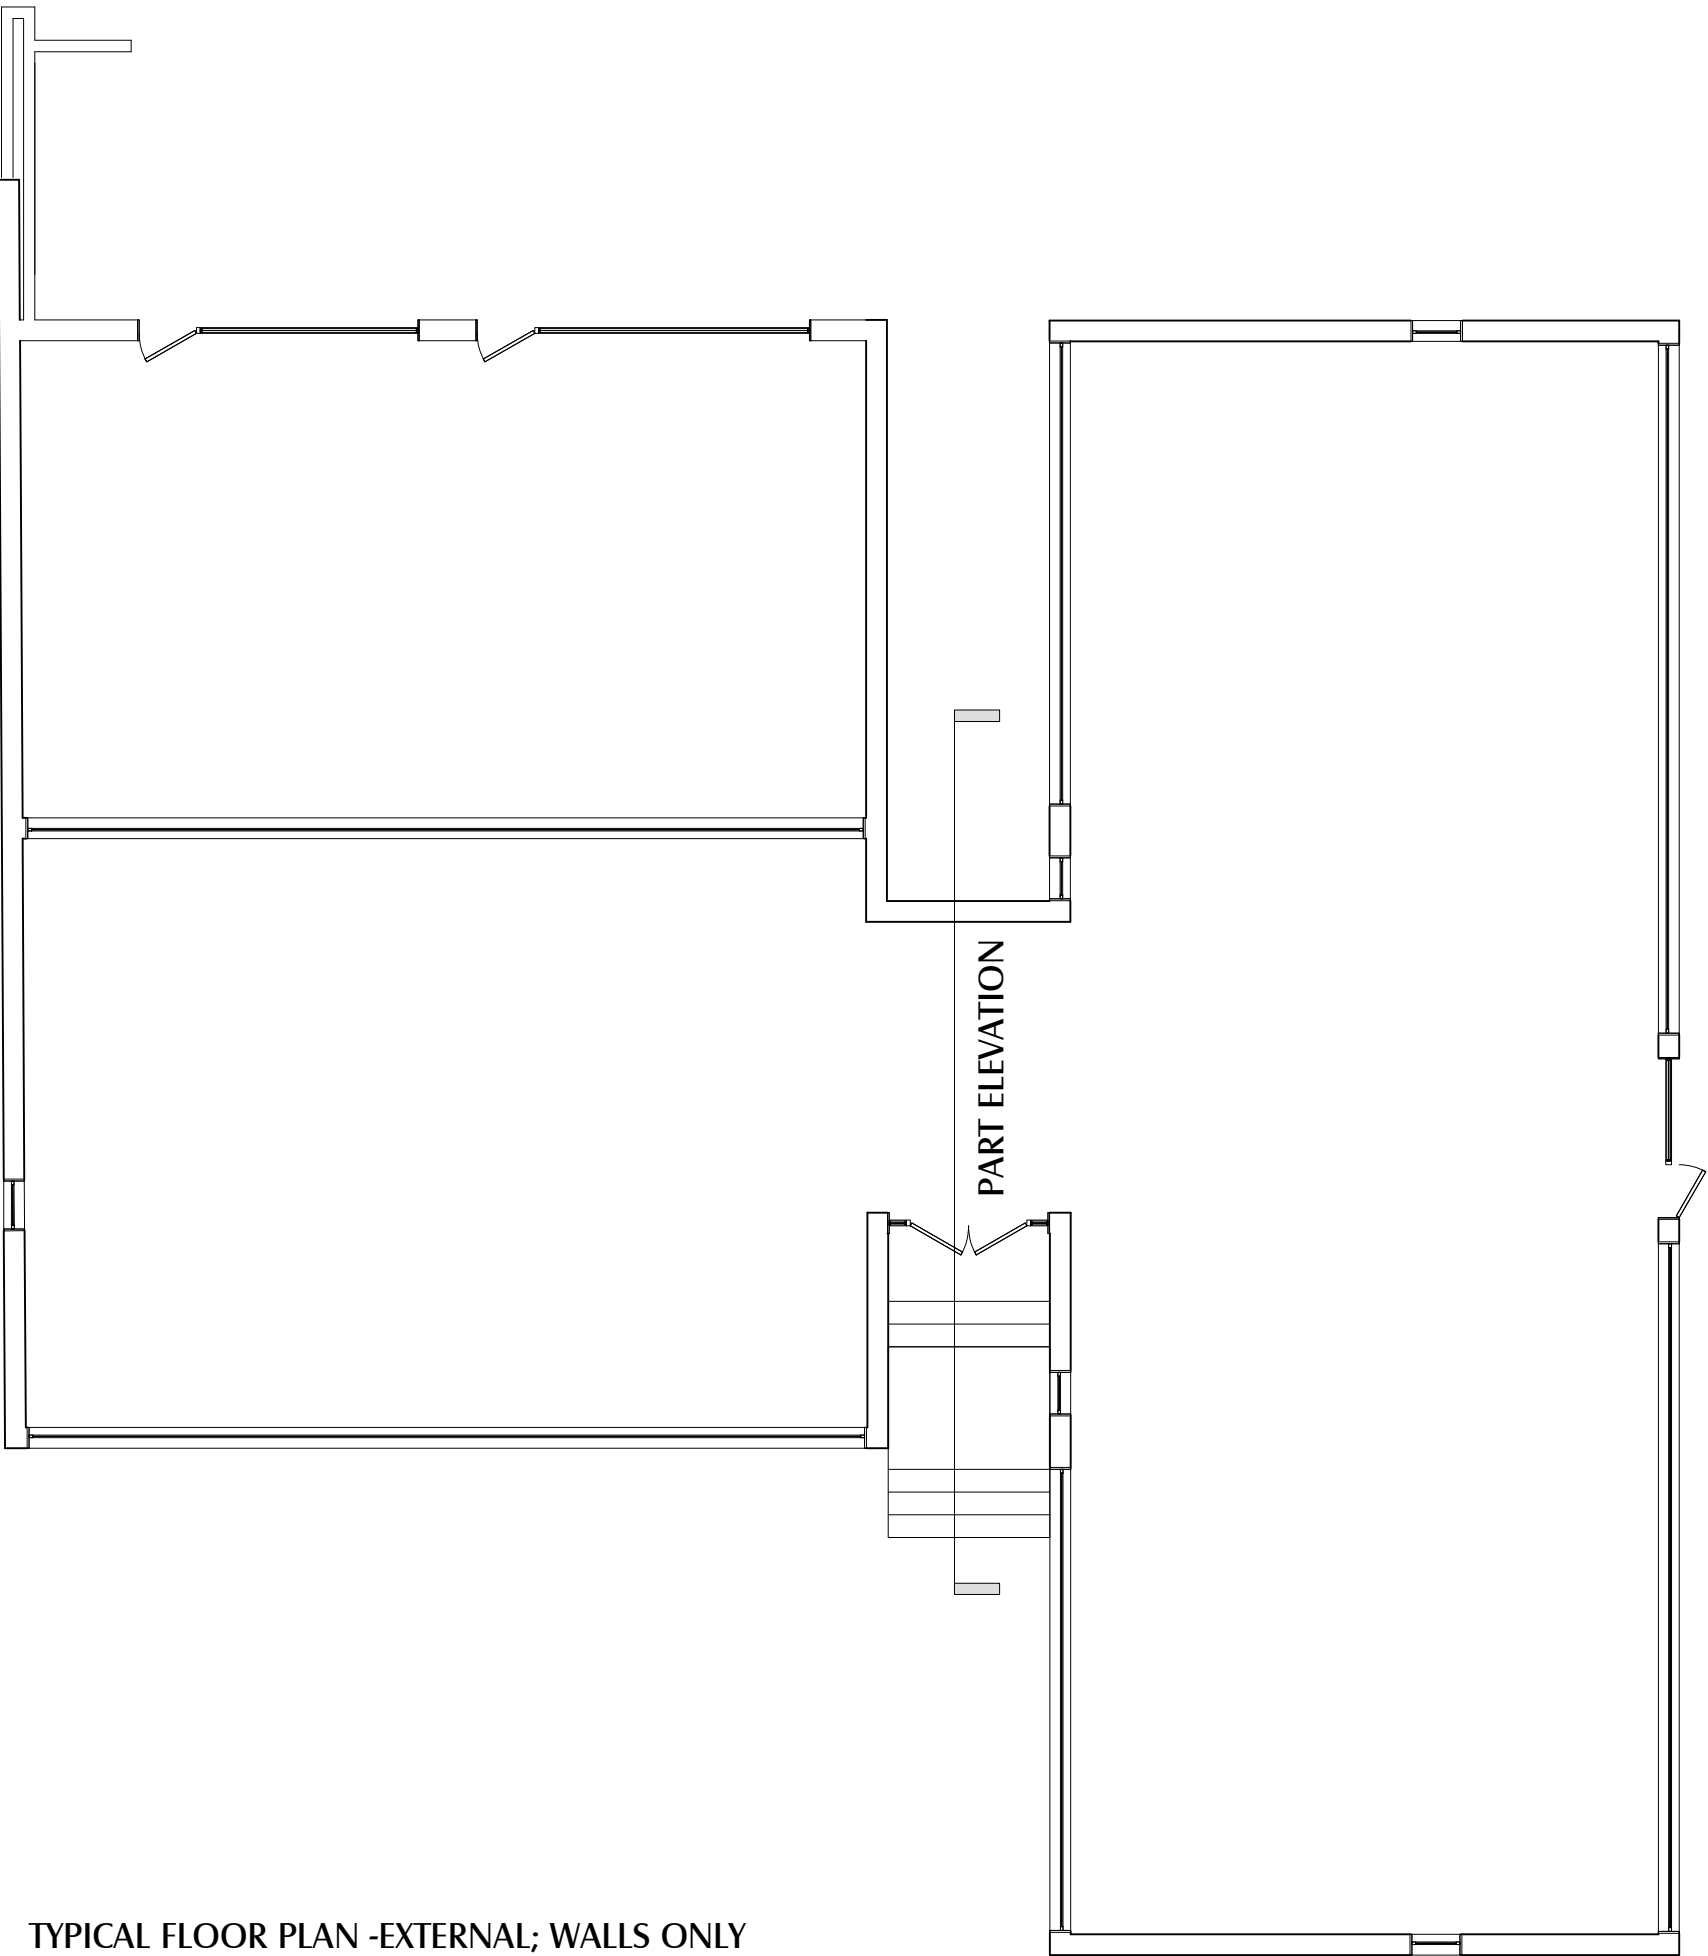

TYPICAL FLOOR PLAN -EXTERNAL; WALLS ONLY

side facing Broxwood Way

side facing St Edmund's Terrace

Rev	Description	Date

pentarc
architecture
planning supervision

7a daleham gardens
london nw3 5by
tel 0207 431 5551
fax 0709 213 2283
email romba@pentarc.co.uk

project
29 ST EDMUNDS TERRACE
LONDON NW8

phase
PLANNING APPLICATION

drawing title
TYPICAL FLOOR PLAN EXT. WALLS
PROPOSED

drawing no.
SET-PROP-06

revision:

scale:
1:100 @A3

drawn:
R. BARRIS

date:
JULY 2009