




NORTH EAST ELEVATION

B	Slot windows on top two floors-glass to replace solid panels	March 2010
A	Solid fixed panel specified	14 Aug 09
Rev	Description	Date

pentarc
architecture
planning supervision
7a daleham gardens
london nw3 5by
tel 0207 431 5551
fax 0709 213 2283
email romba@pentarc.co.uk

project
29 ST EDMUNDS TERRACE
LONDON NW8
phase
PLANNING APPLICATION
drawing title
NORTH EAST ELEVATION
PROPOSED
drawing no.
SET-PROP-01

revision:
B
scale:
1:100 @A3
drawn:
R. BARRIS
date:
JULY 2009

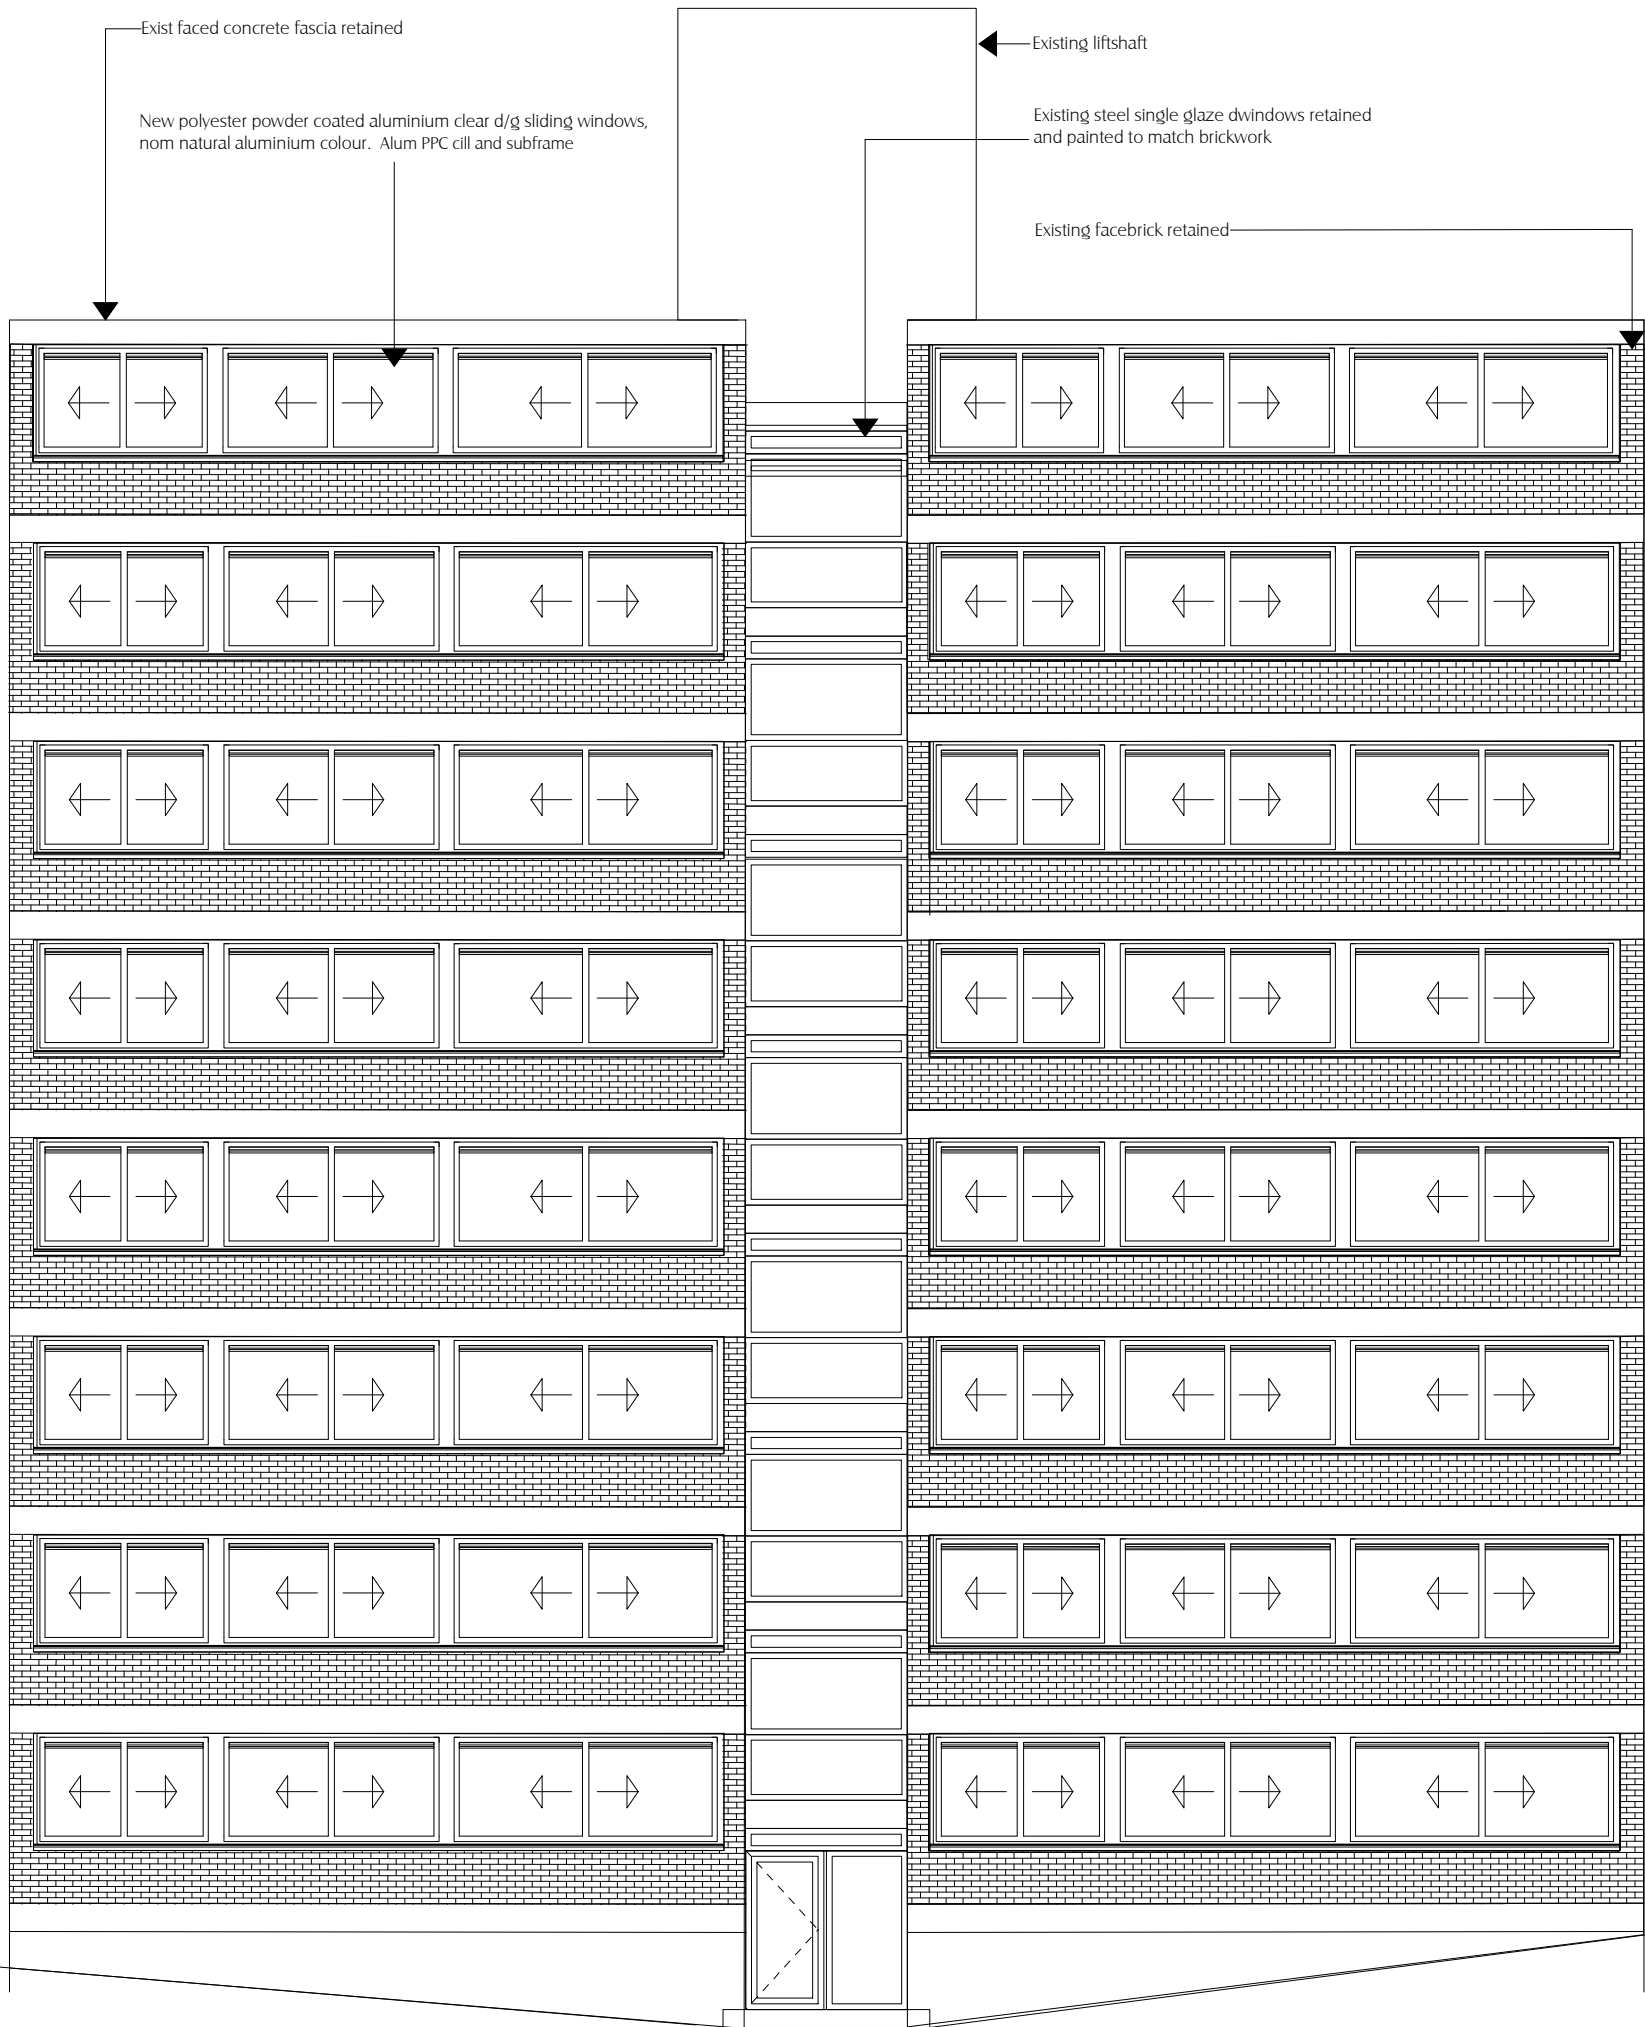


SOUTH EAST ELEVATION

A		Existing central escape stair windows retained	March 2010
Rev	Description		Date

pentarc
architecture
planning supervision
7a daleham gardens
london nw3 5by
tel 0207 431 5551
fax 0709 213 2283
email romba@pentarc.co.uk

project
29 ST EDMUNDS TERRACE
LONDON NW8
phase
PLANNING APPLICATION
drawing title
SOUTH EAST ELEVATION
PROPOSED
drawing no.
SET-PROP-04

revision:
A
scale:
1:100 @A3
drawn:
R. BARRIS
date:
JULY 2009

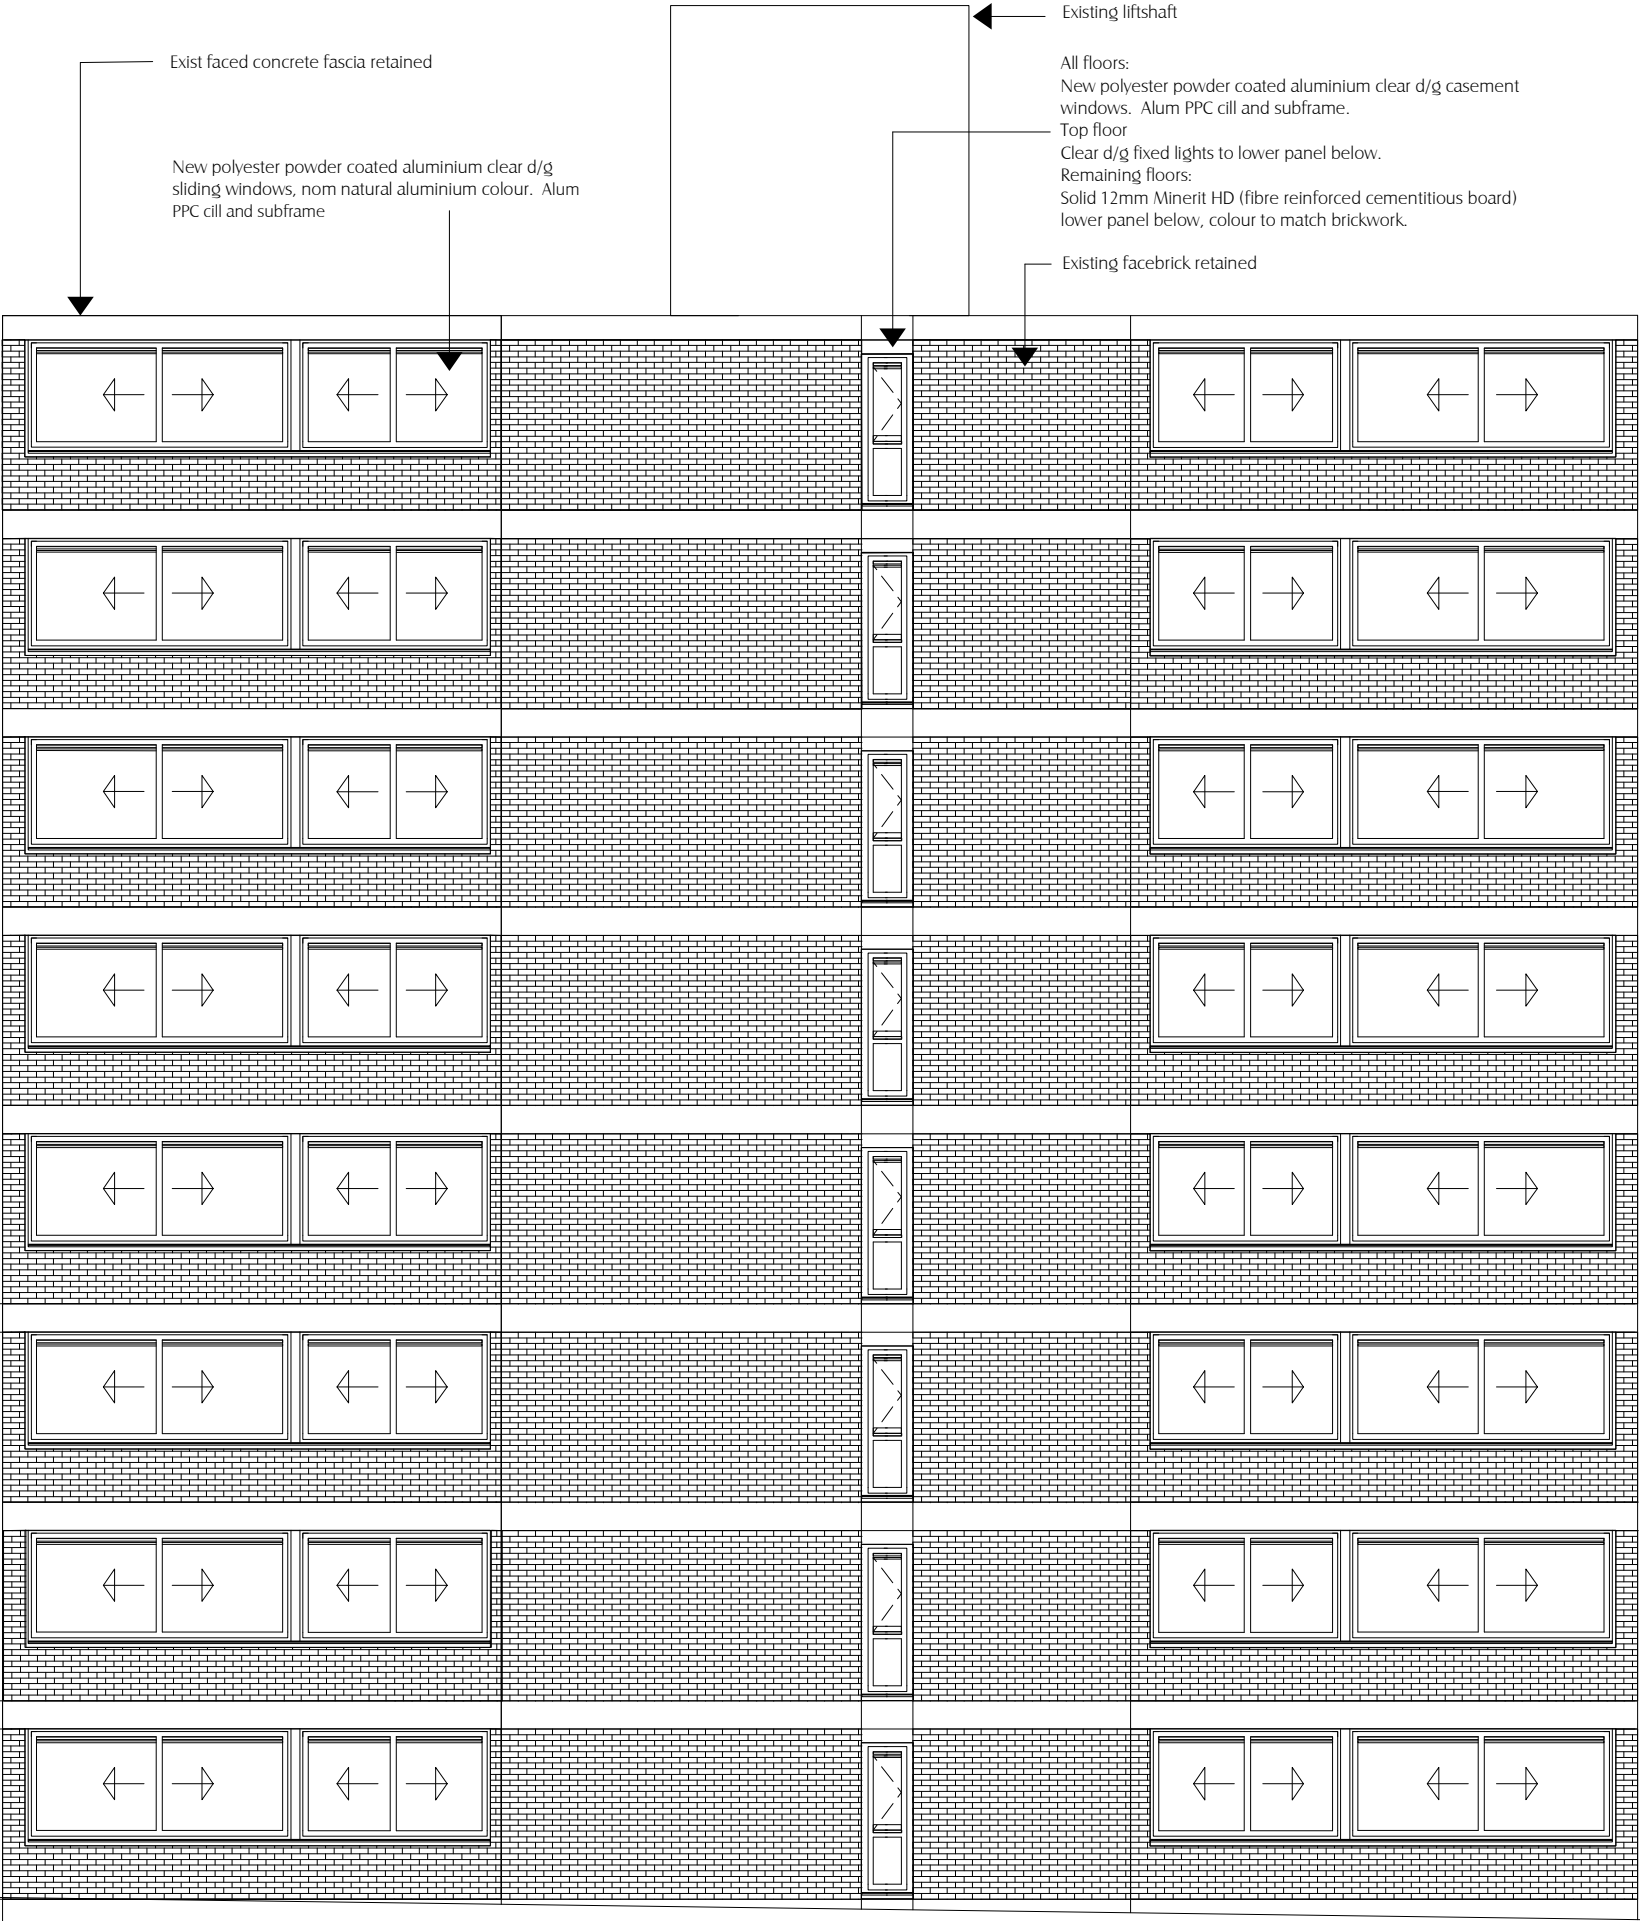

Ground floor extension omitted to show fenestration beyond

NORTH WEST ELEVATION

C	Top floor slot window-glass replaces solid panel, 6th floor has solid panel.	22 March 2020
B	Slot windows on top two floors-glass to replace solid panels	March 2010
A	Solid fixed panel specified	14 Aug 09
Rev	Description	Date

pentarc
architecture
planning supervision

7a daleham gardens
london nw3 5by

tel 0207 431 5551
fax 0709 213 2283
email romba@pentarc.co.uk

project
29 ST EDMUNDS TERRACE
LONDON NW8

phase
PLANNING APPLICATION

drawing title
NORTH WEST ELEVATION
PROPOSED

drawing no.
SET-PROP-02

revision:
C

scale:
1:100 @A3

drawn:
R. BARRIS

date:
JULY 2009



Rev	Description	Date
	pentarc architecture planning supervision 7a daleham gardens london nw3 5by tel 0207 431 5551 fax 0709 213 2283 email romba@pentarc.co.uk project 29 ST EDMUNDS TERRACE LONDON NW8 phase PLANNING APPLICATION drawing title PART NW ELEVATION PROPOSED drawing no. SET-PROP-05 revision: scale: 1:100 @A3 drawn: R. BARRIS date: JULY 2009	



SOUTH WEST ELEVATION


B	Slot windows on top two floors-glass to replace solid panels	March 2010
A	Solid fixed panel specified	14 Aug 09
Rev	Description	Date

pentarc
architecture
planning supervision
7a daleham gardens
london nw3 5by
tel 0207 431 5551
fax 0709 213 2283
email romba@pentarc.co.uk

project
29 ST EDMUNDS TERRACE
LONDON NW8
phase
PLANNING APPLICATION
drawing title
SOUTH WEST ELEVATION
PROPOSED
drawing no.
SET-PROP-03

revision:
B
scale:
1:100 @A3
drawn:
R. BARRIS
date:
JULY 2009

Ground floor extension omitted from NW elevation to show fenestration beyond

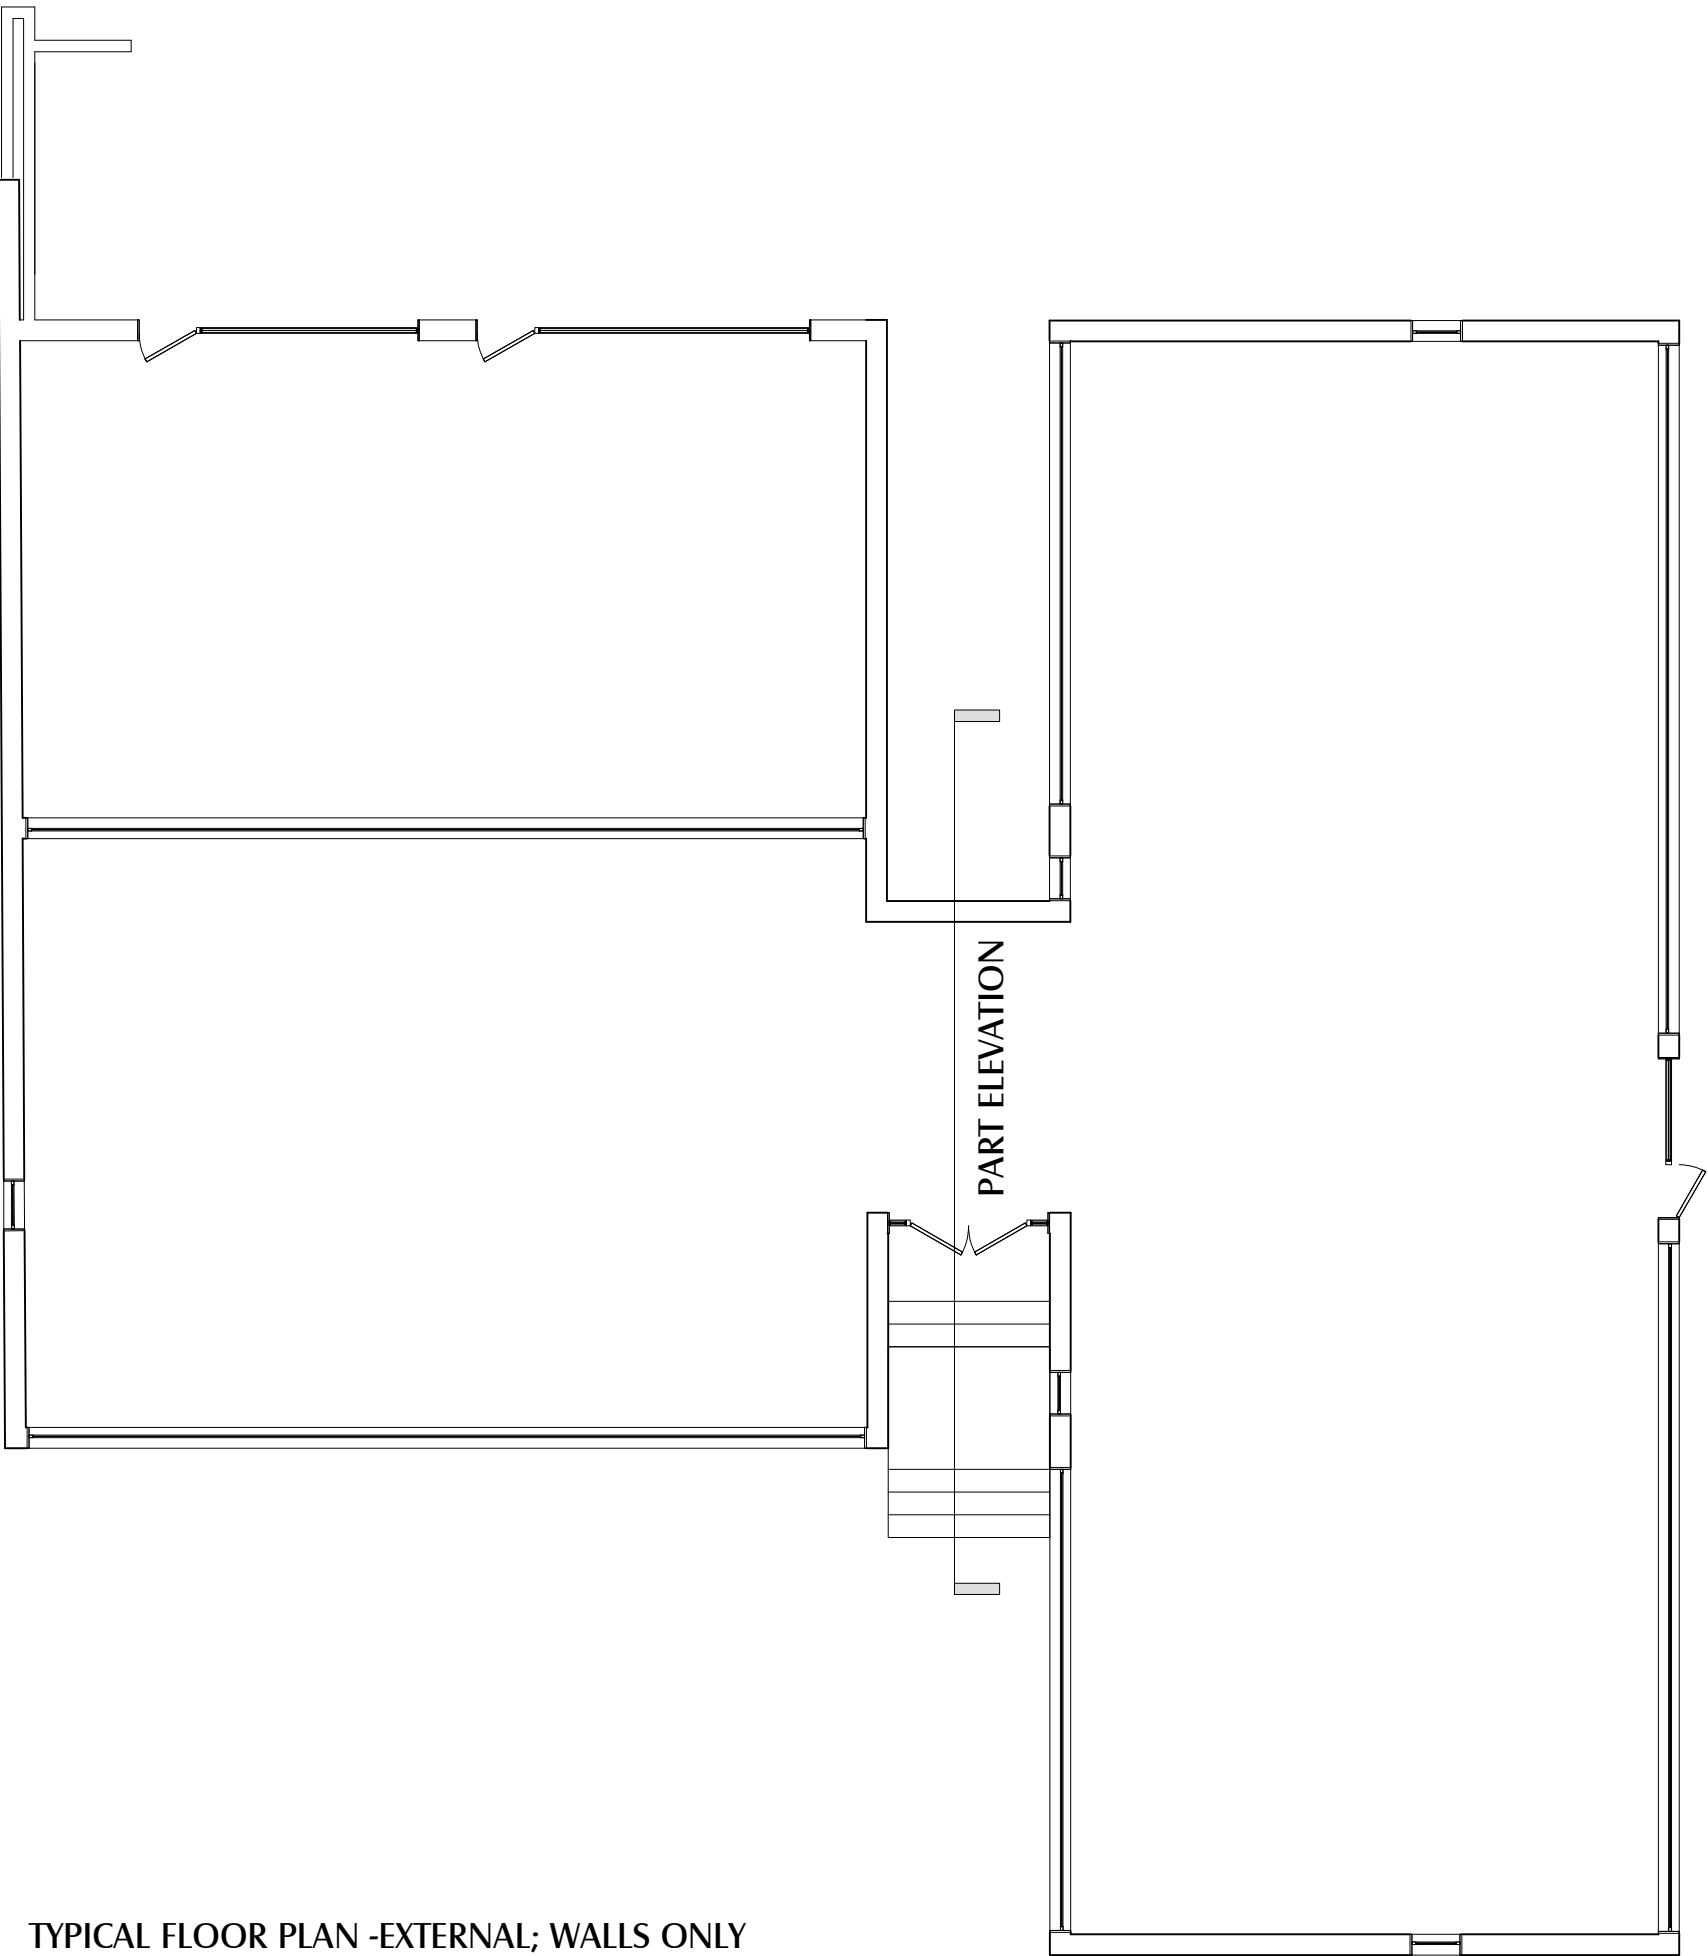

TYPICAL FLOOR PLAN -EXTERNAL; WALLS ONLY

side facing Broxwood Way

side facing St Edmund's Terrace

Rev	Description	Date

pentarc
architecture
planning supervision

7a daleham gardens
london nw3 5by
tel 0207 431 5551
fax 0709 213 2283
email romba@pentarc.co.uk

project
29 ST EDMUNDS TERRACE
LONDON NW8

phase
PLANNING APPLICATION

drawing title
TYPICAL FLOOR PLAN EXT. WALLS
PROPOSED

drawing no.
SET-PROP-06

revision:

scale:
1:100 @A3

drawn:
R. BARRIS

date:
JULY 2009