


- Key:
- 1. METAL RAILING WITH BRONZE HANDRAIL
 - 2. METAL RAILING COVERING PLANT LOUVERS
 - 3. BRICK WALL TO MATCH EXISTING
 - 4. STONE SURROUND
 - 5. TIMBER DOOR
 - 6. CCTV CAMERAS
 - 7. PATROL 2 LIGHTING
 - 8. BELL BOX
 - 9. STATUE
 - 10. MINI 1 LIGHTING
 - 11. MEYER LIGHTING

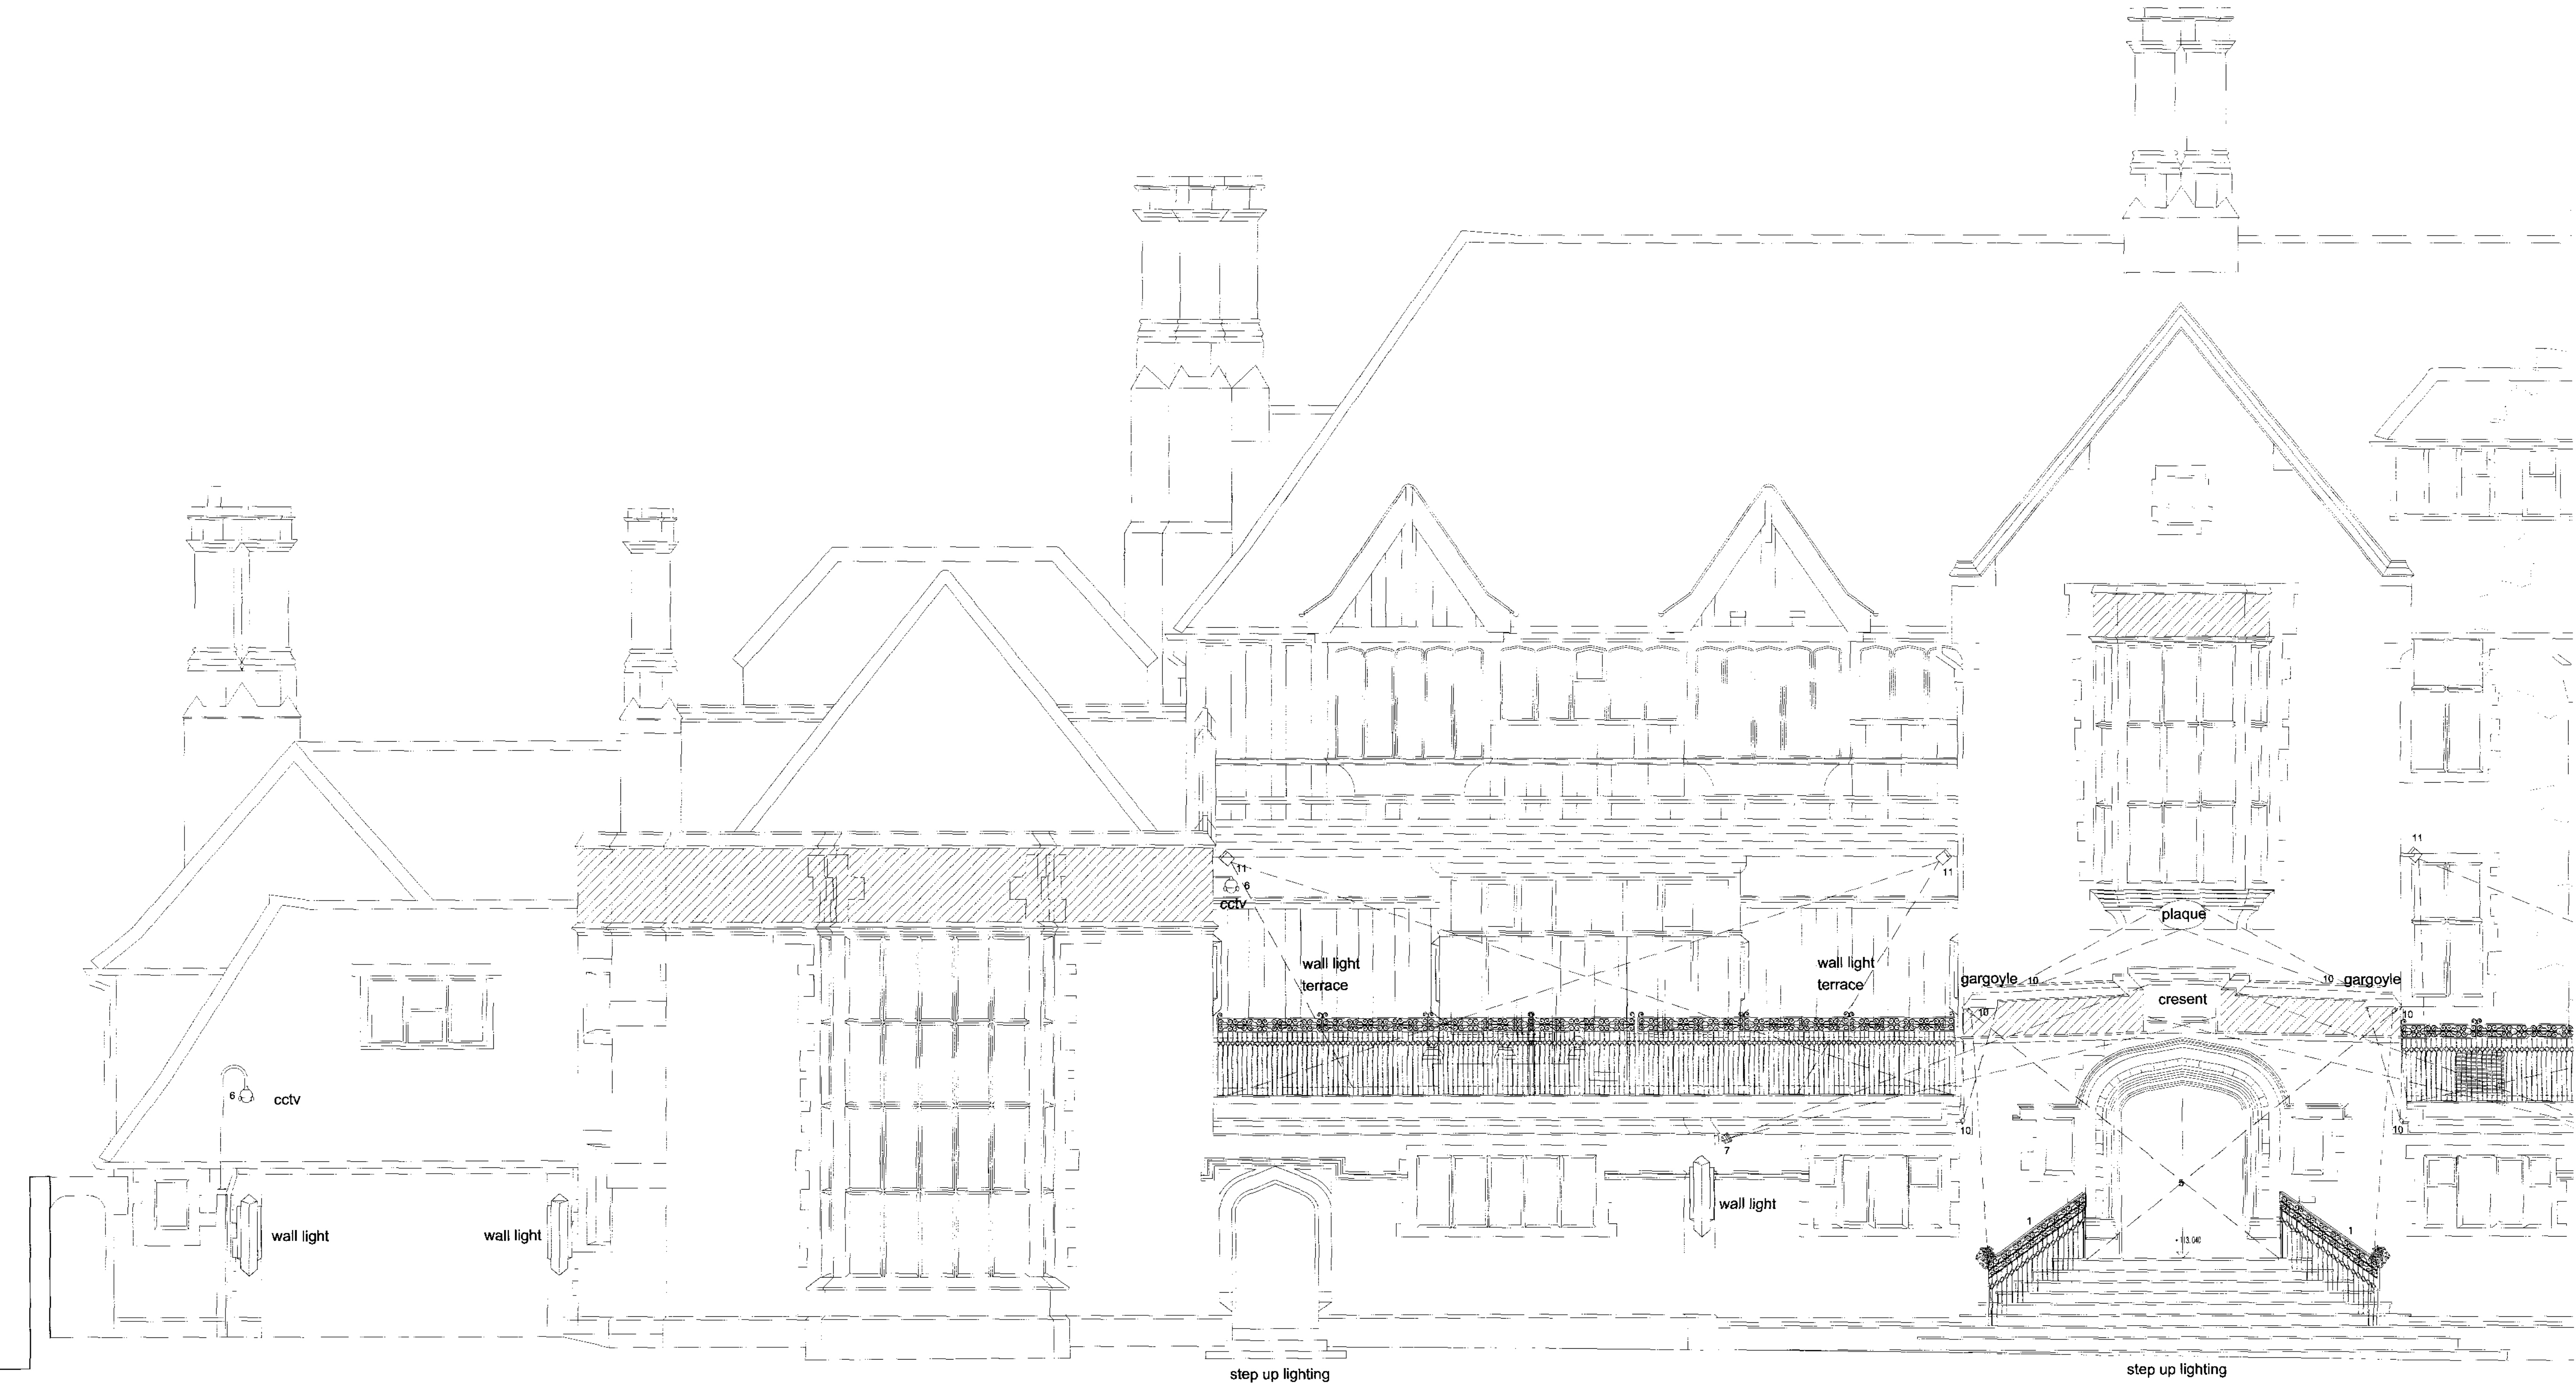

PLANNING

LAURENCE KIRSCHER

SARUM CHASE

FRONT ELEVATION

EAST

SCALE 1:50 @ A1

July 2009

DWG GA /119

antonia infanger
architecture + interiors
third floor, 20 sado square, london W1D 4NU
phone 020 7437 4372 mobile 0795 7281872

DRAWINGS TO BE READ IN CONJUNCTION WITH
ALL RELEVANT CURRENT REGULATIONS, DRAWINGS,
SPECIFICATIONS AND OTHER DOCUMENTATIONS
PROVIDED BY THE ARCHITECT AND ENGINEERS.
DO NOT SCALE.
REFER ALL DISCREPANCIES TO ARCHITECT.
1/4 IN QUART A4.