
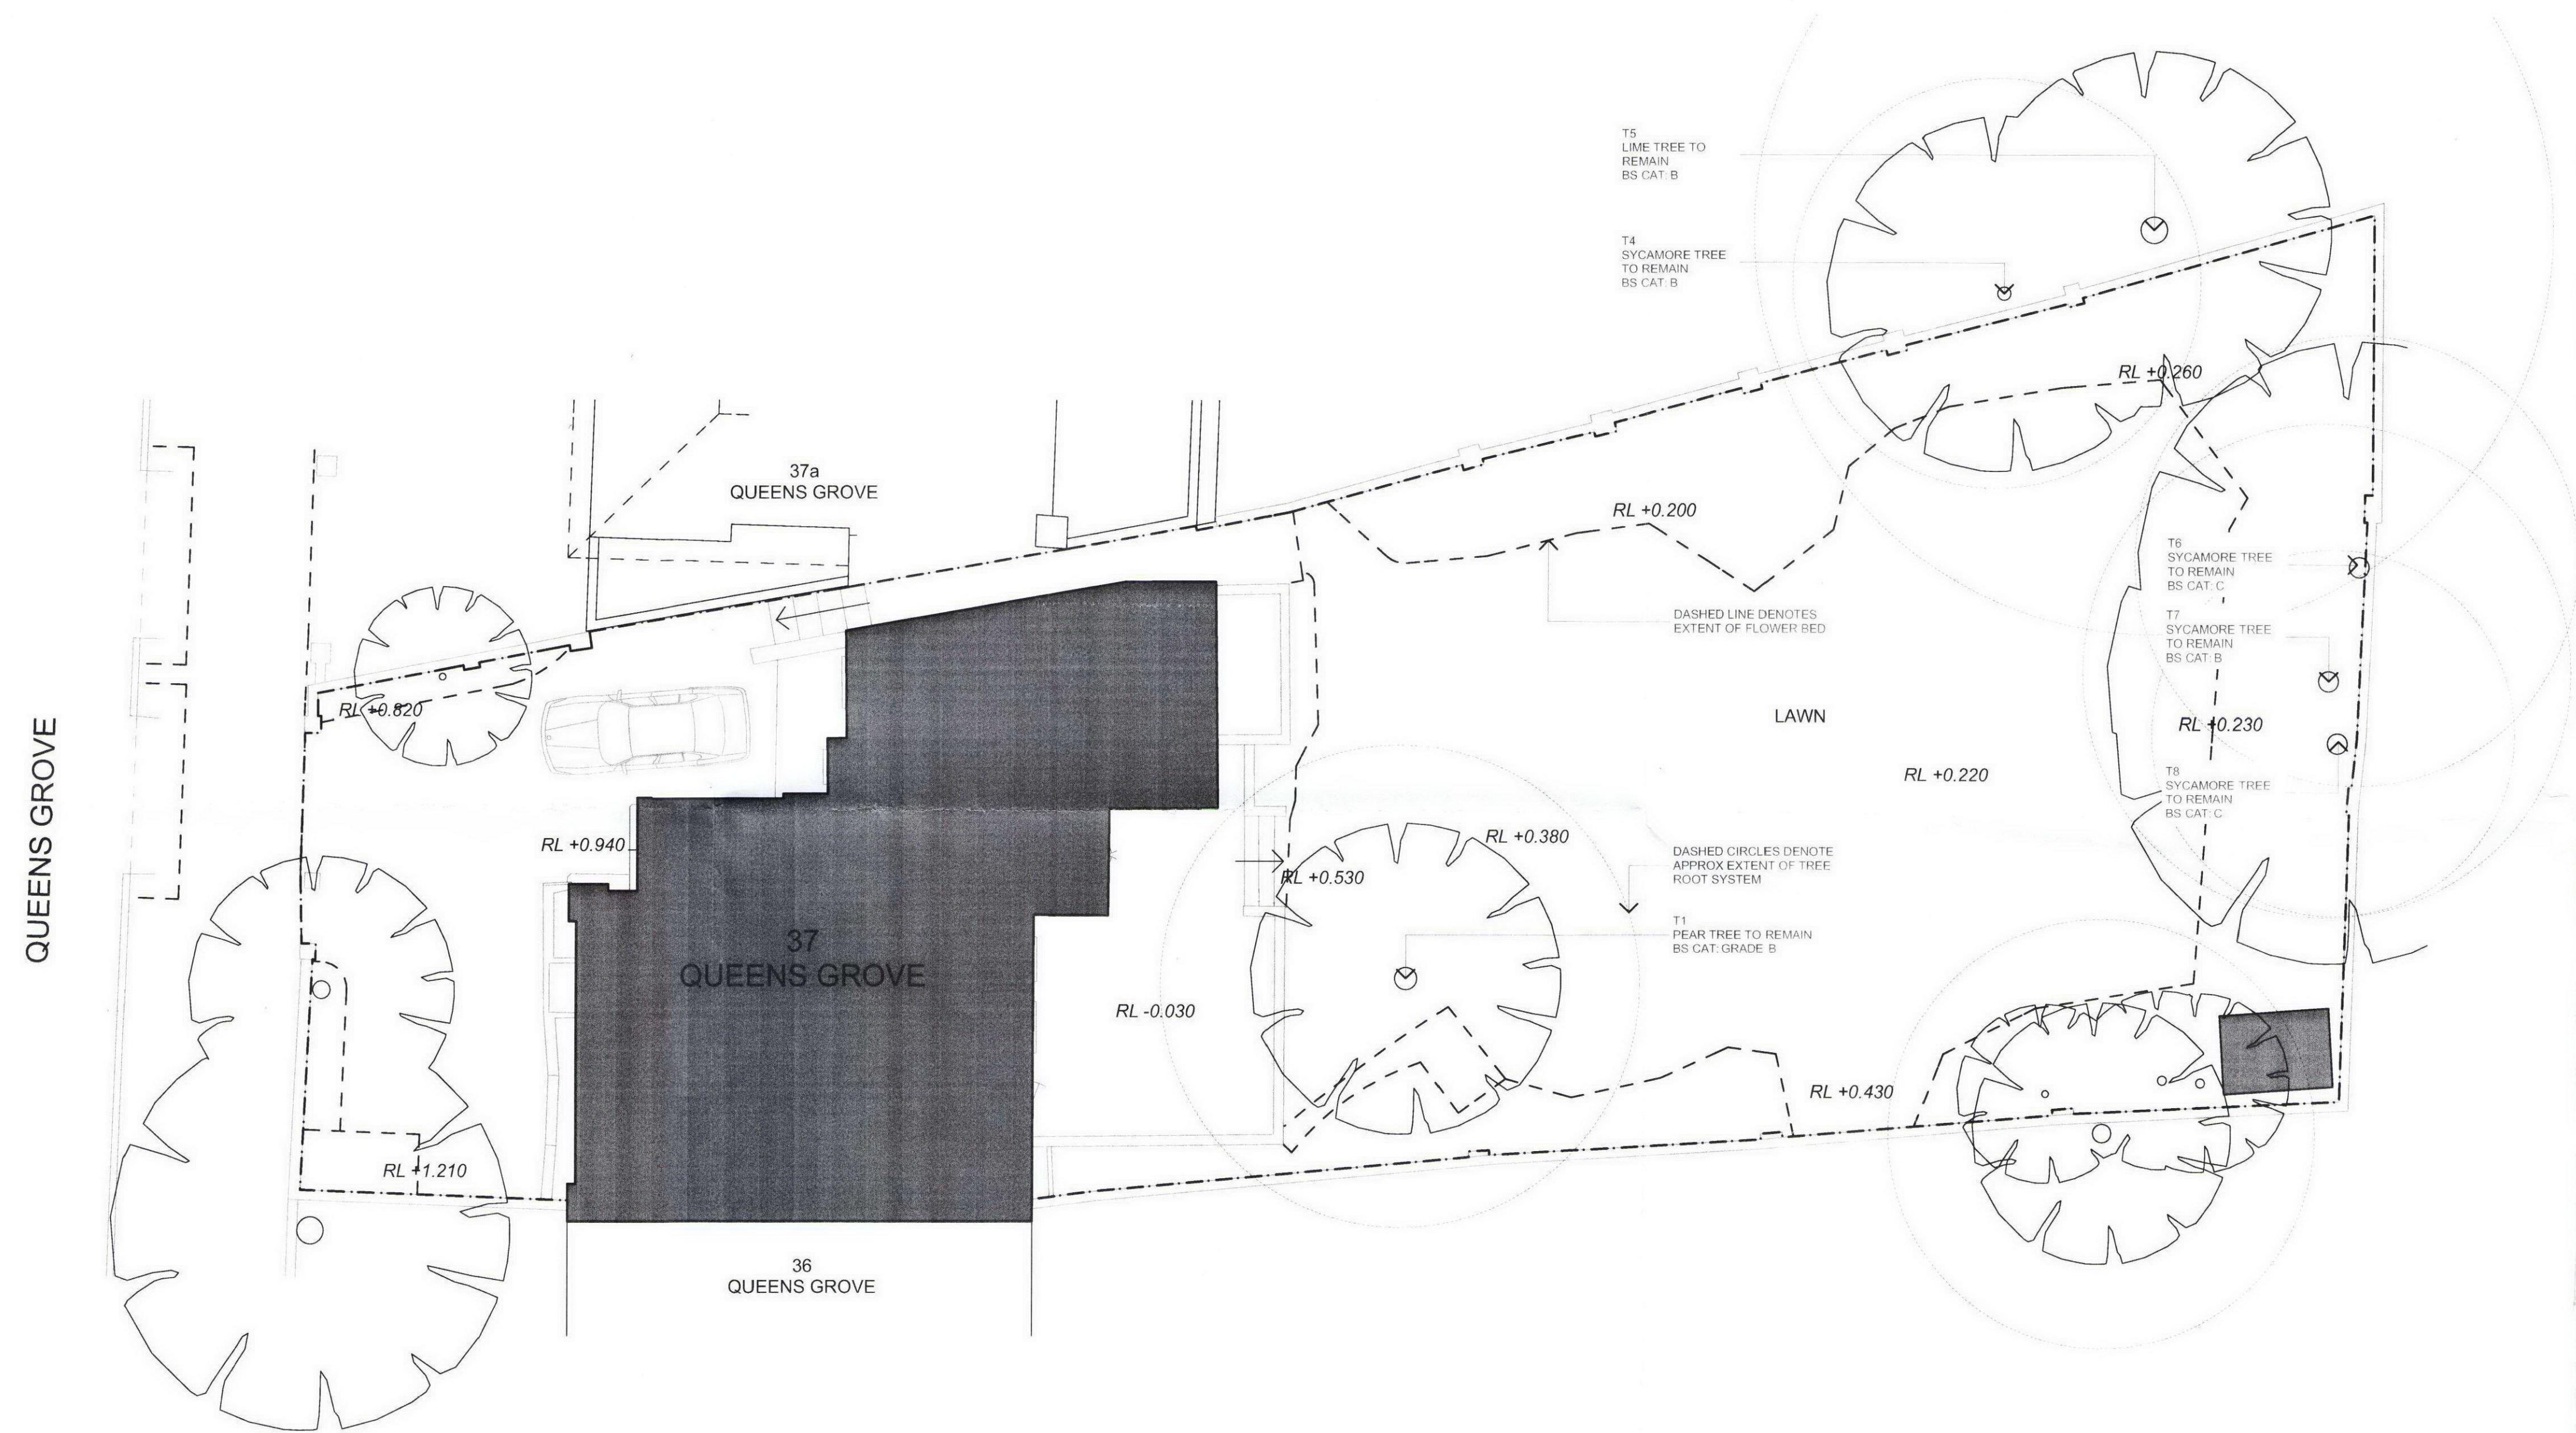


Figured dimensions only are to be taken from this drawing. All dimensions are to be checked on site before any work is put in hand. If in doubt, ask.

NOTES

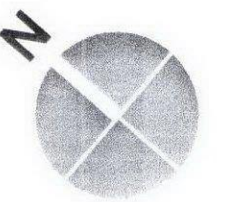


Rev	Description	Drawn	Date	Checked
C	Planning Issue	MJ	09.03.10	-
B	Issue To GIA	MJ	03.03.10	-
A	Initial Concept Design	JSM	14.01.10	-

Spence Harris Hogan associates
architects • interiors • design consultants

1 Vencourt Place
Ravenscourt Park
Hammersmith London
W6 9nu

tel : 020 8600 4171
fax : 020 8600 4181
mail : shh@shh.co.uk
web : www.shh.co.uk

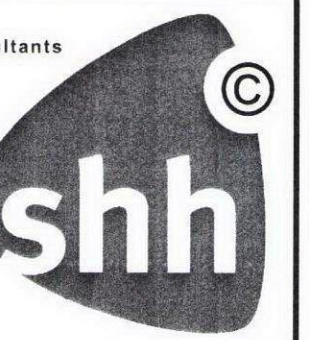

Project No	626	Project	37 Queens Grove
Author	JSM	Site Address	37 Queens Grove St John's Wood, NW8 6HN
Checked	GH	Client	Mr and Mrs Ritblat
Title	626 Site Plans Existing Site Plan		
Status	PLANNING	Scale A1:	1:200
Project no. / Stage / Drawing no.	626(P)001	Date:	01.10
		Revision:	C