


Figured dimensions only are to be taken from this drawing. All dimensions are to be checked on site before any work is put in hand. If in doubt, ask.

NOTES

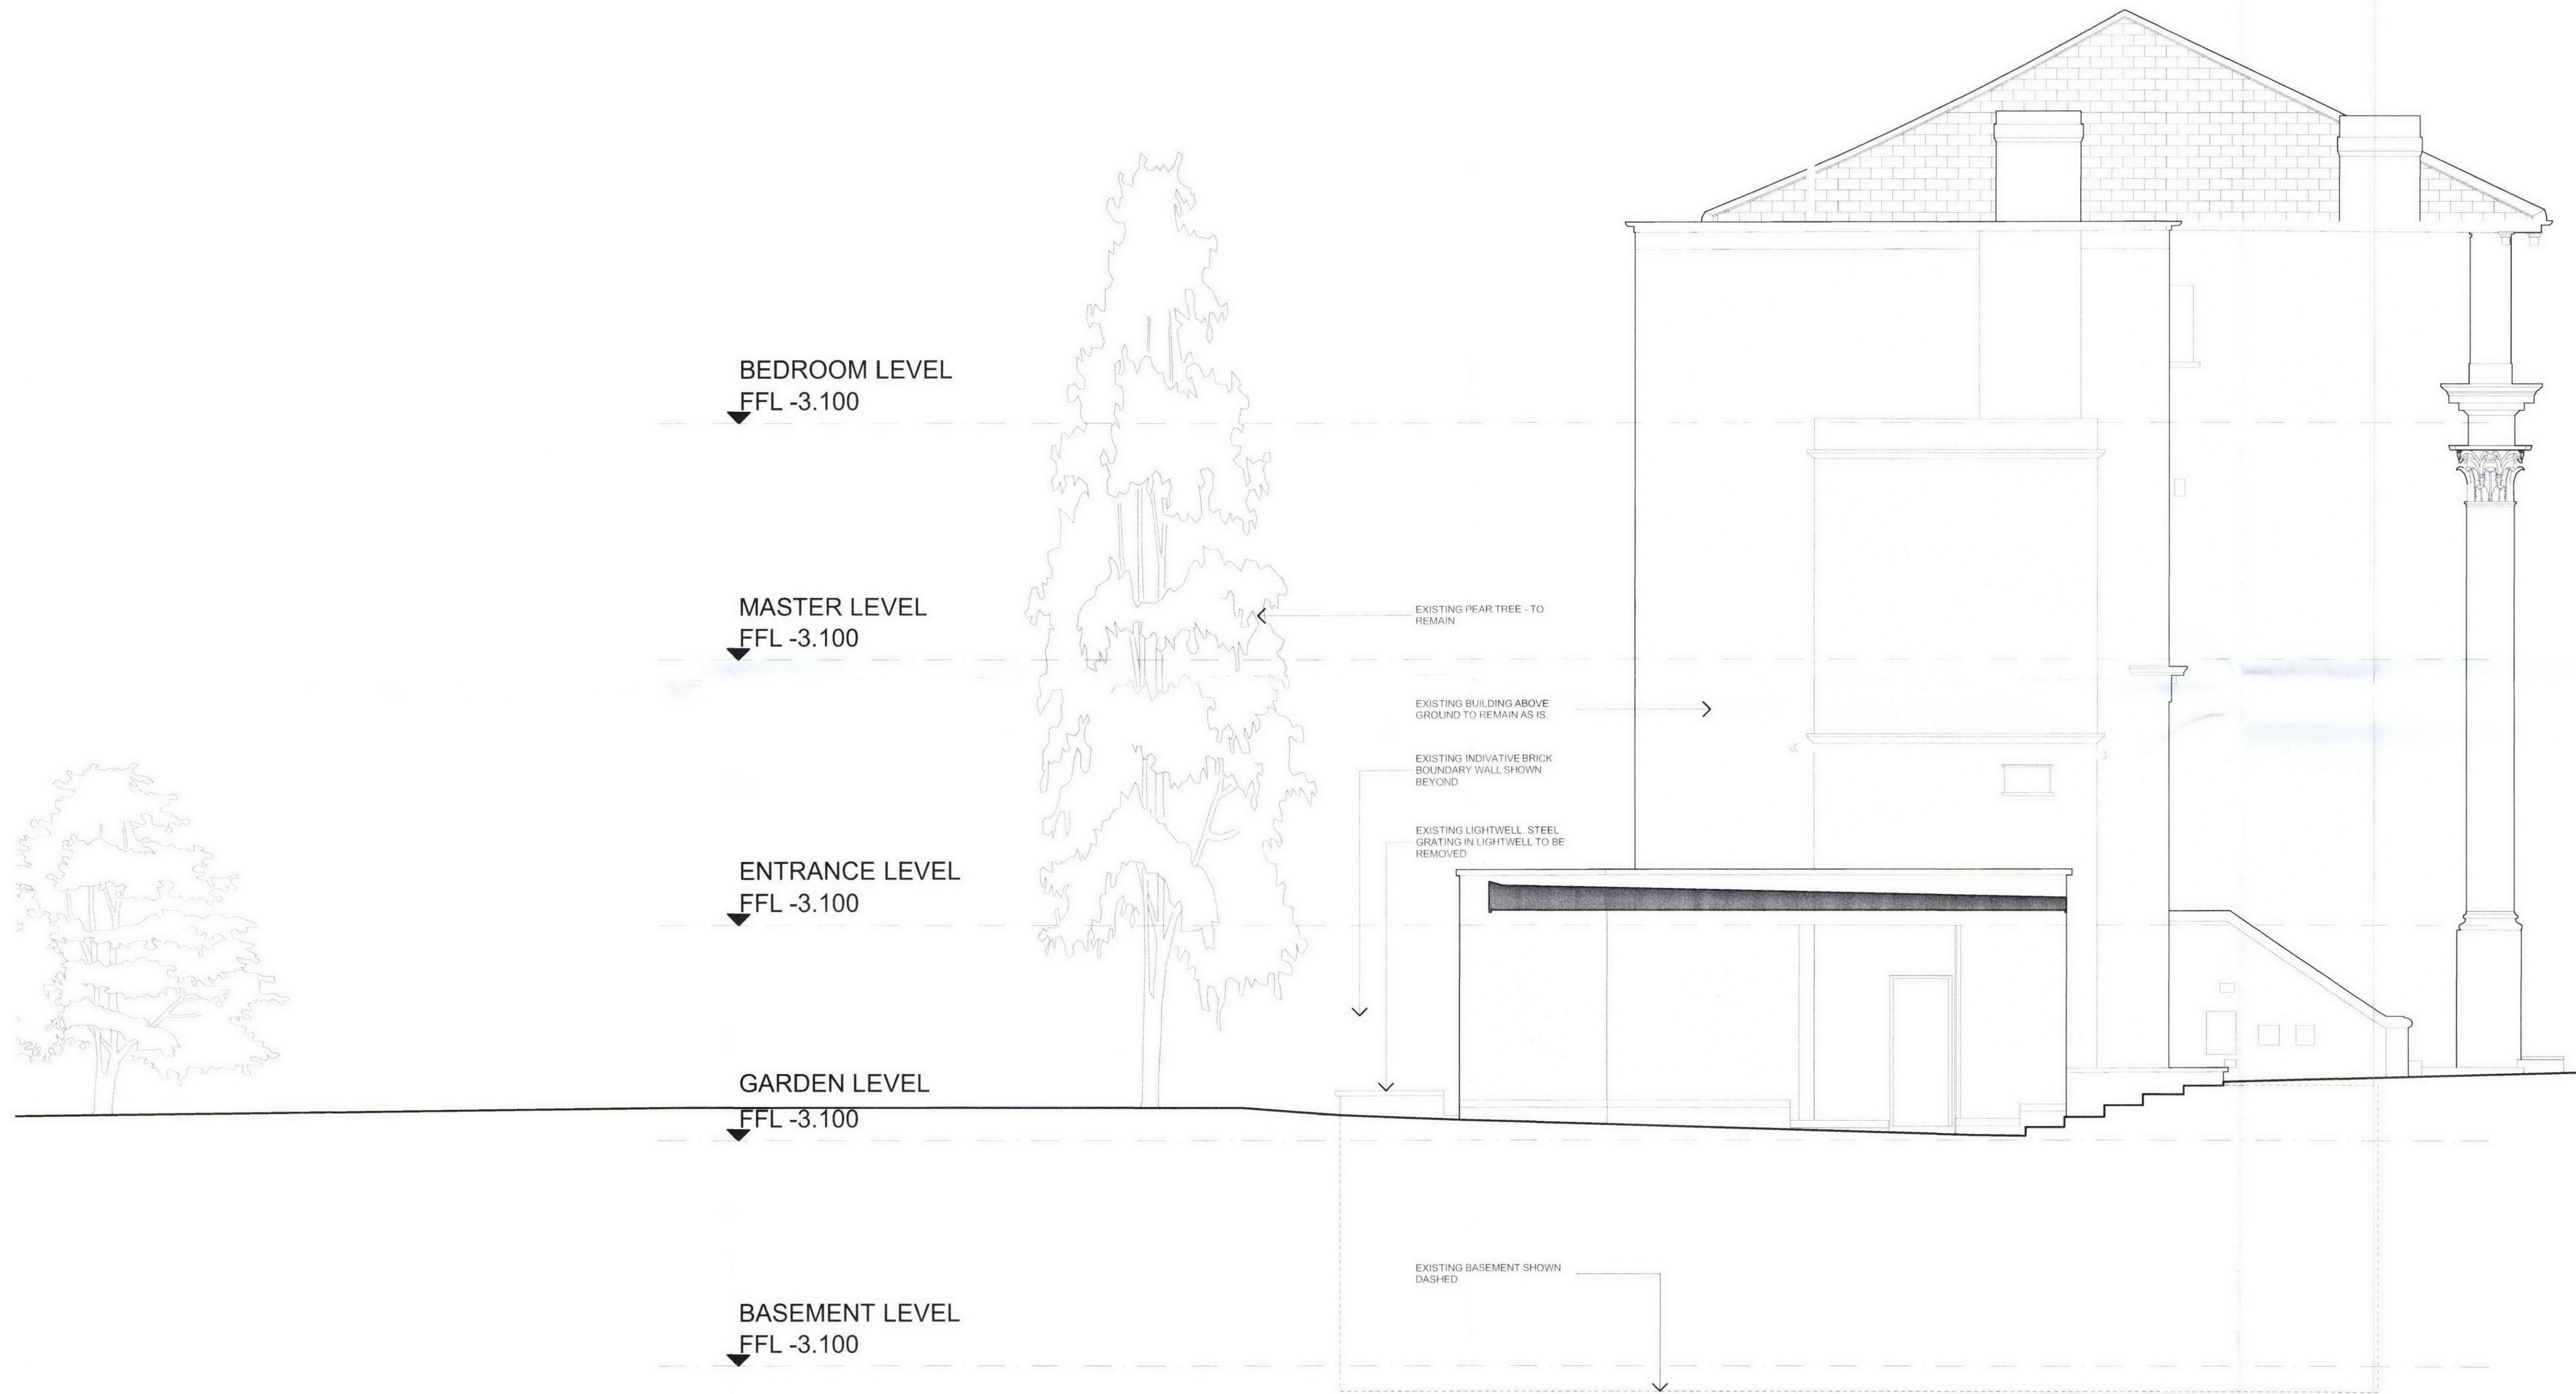

B	Planning Issue	MJ	09.03.10	-
A	Issue To GIA	MJ	03.03.10	-
Rev	Description	Drawn	Date	Checked

Spence Harris Hogan associates
architects + interiors + design consultants

1 Vencourt Place
Ravenscourt Park
Hammersmith London
W6 9nu

tel : 020 8600 4171
fax : 020 8600 4181
mail : shh@shh.co.uk
web : www.shh.co.uk

shh ©

Project No:	Project:	
626	37 Queens Grove	
Author:	Site Address:	
JSM	37 Queens Grove St John's Wood, NW8 6HN	
checked:	Client:	
GH	Mr and Mrs Ritblat	
	Title:	
	200 Elevations East Elevation	
Status:	Scale A1:	Scale A3:
PLANNING	1:50 @ A1	1:100 @ A3
Project no. / Stage / Drawing no.	Date:	Revision:
626(P)202	01.10	B