





62 BELLAMY DRIVE
STANMORE
MIDDLESEX
HA7 2DA
TEL:0208 907 3598
FAX:0208 907 7332
www.homesdesign.co.uk


title		EXISTING PLANS	
project		3 ARLINGTON ROAD - LONDON NW1 7ER	
contract no	HD-314	rev	scale 1:50 @ A1 1:100 @ A3
drawn by	R. L	contract no.	HD-314/1000
		date	10/2009

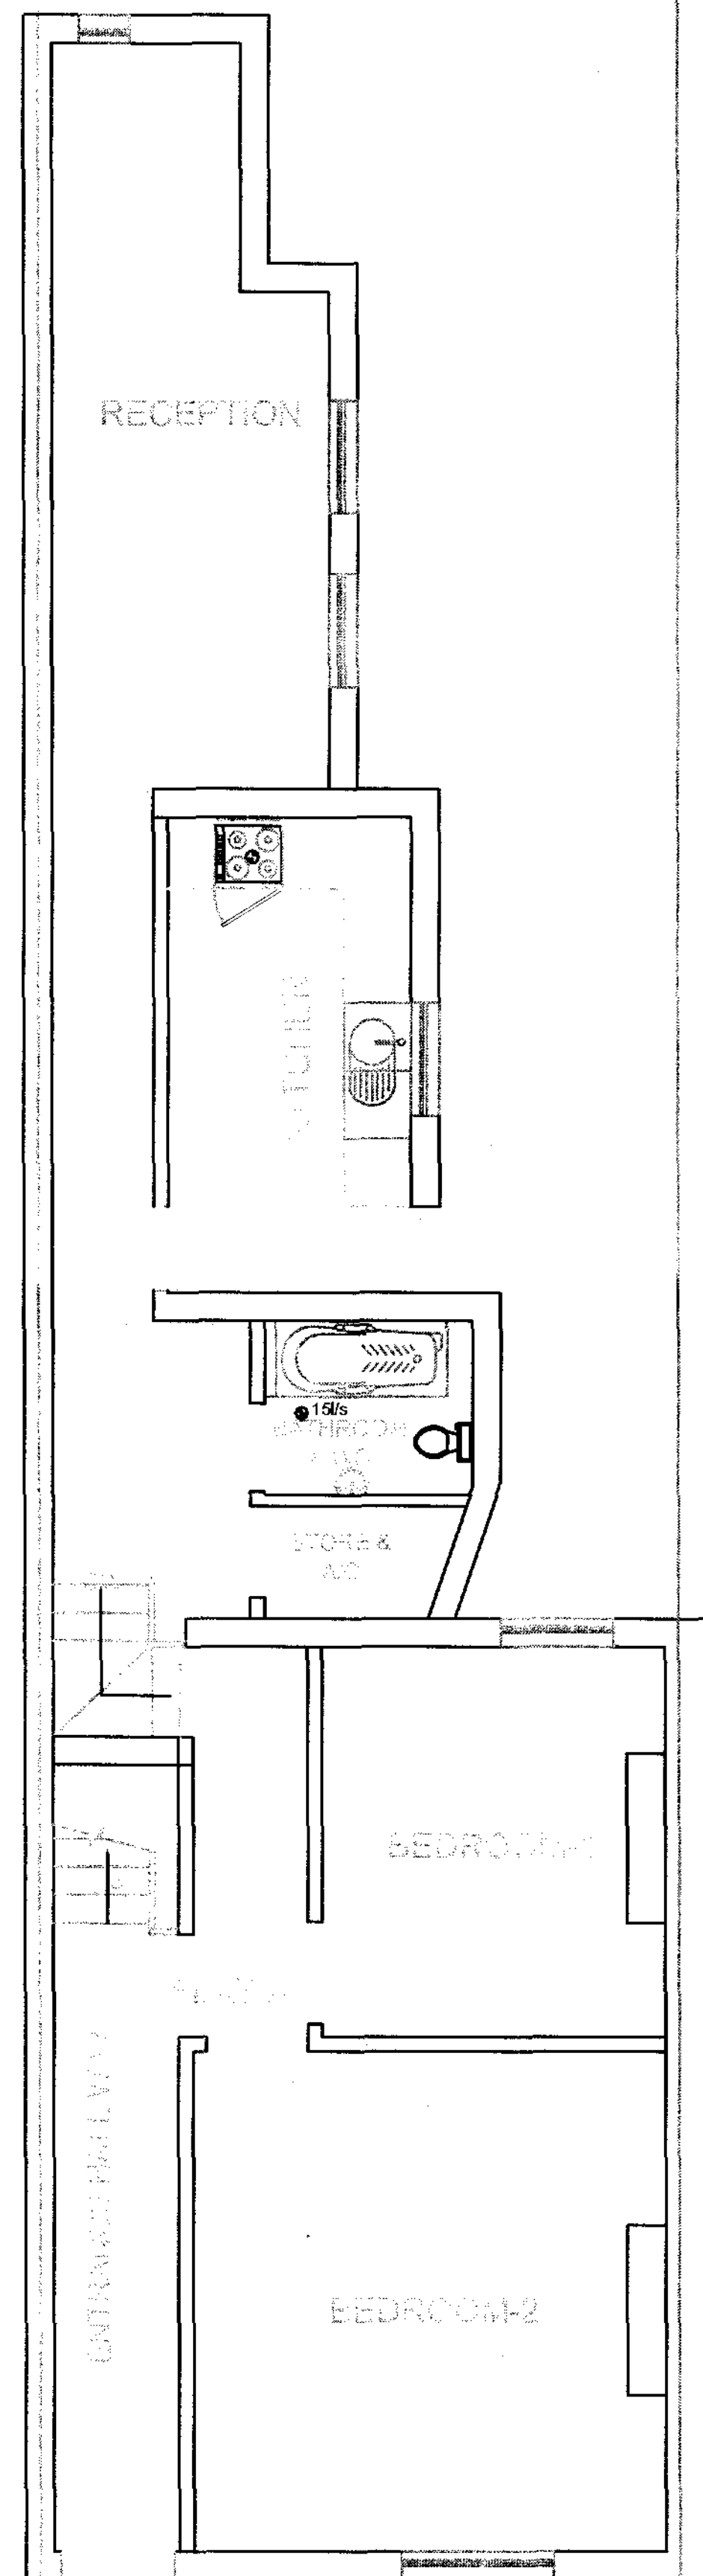


GROUND FLOOR PLAN

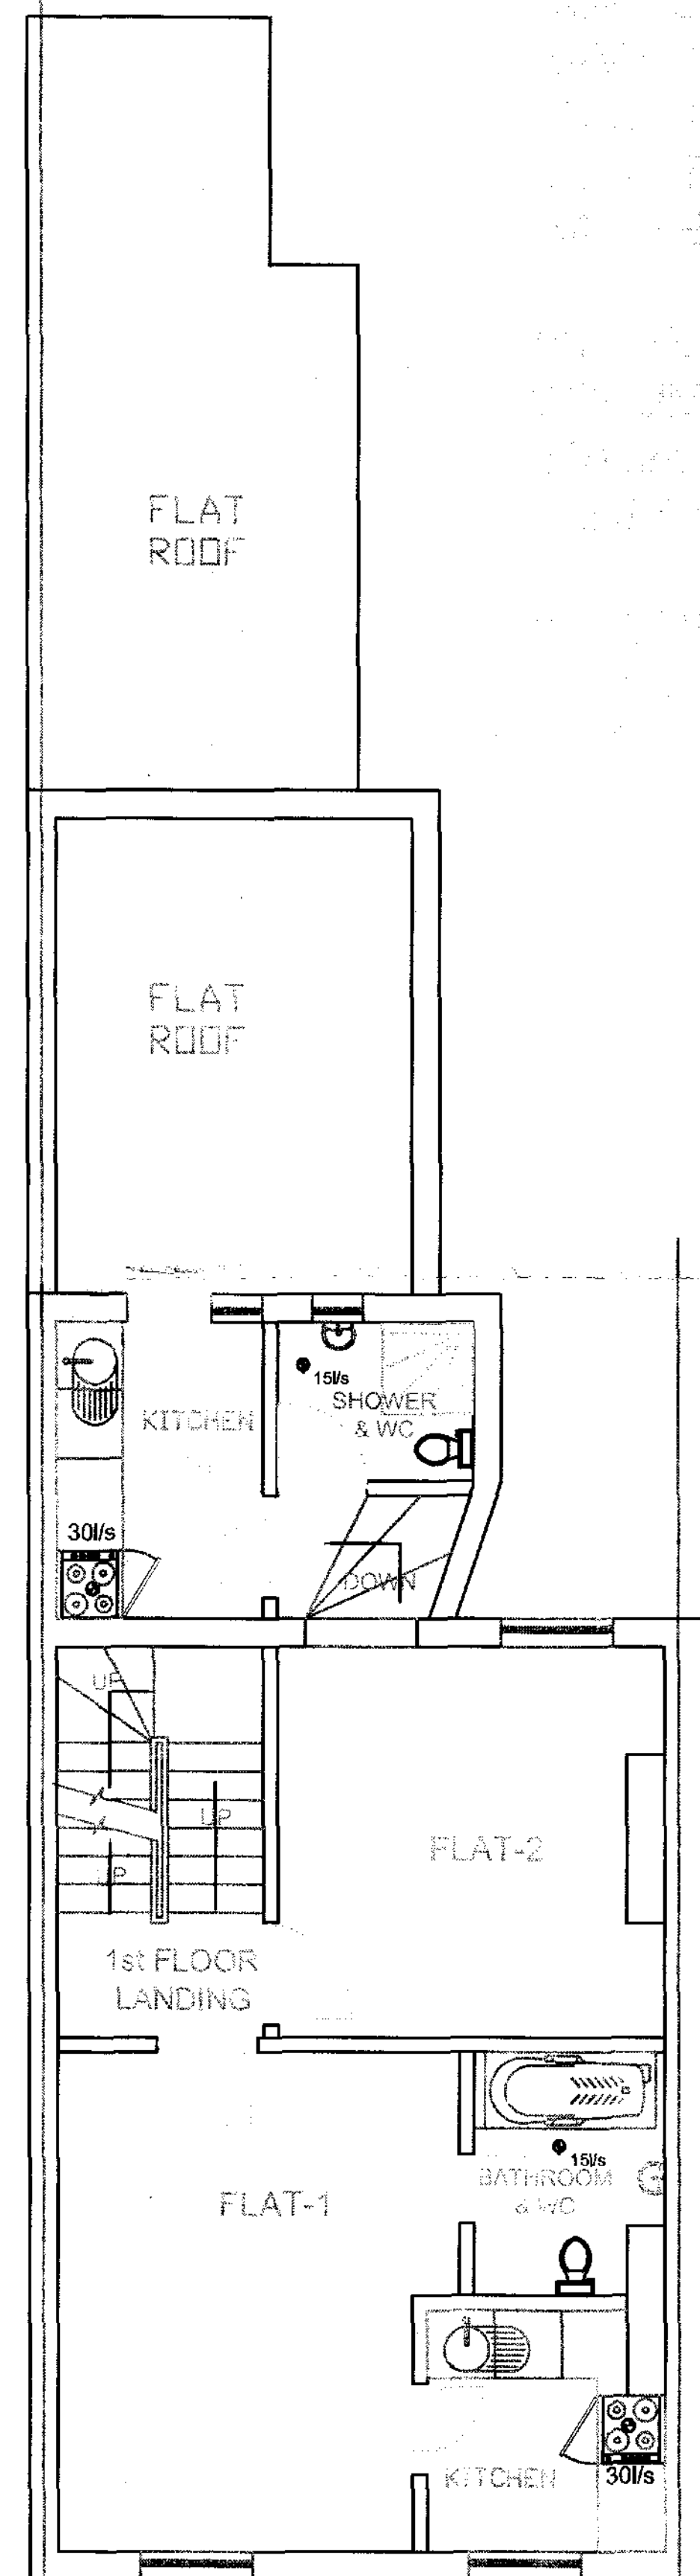


FIRST FLOOR PLAN

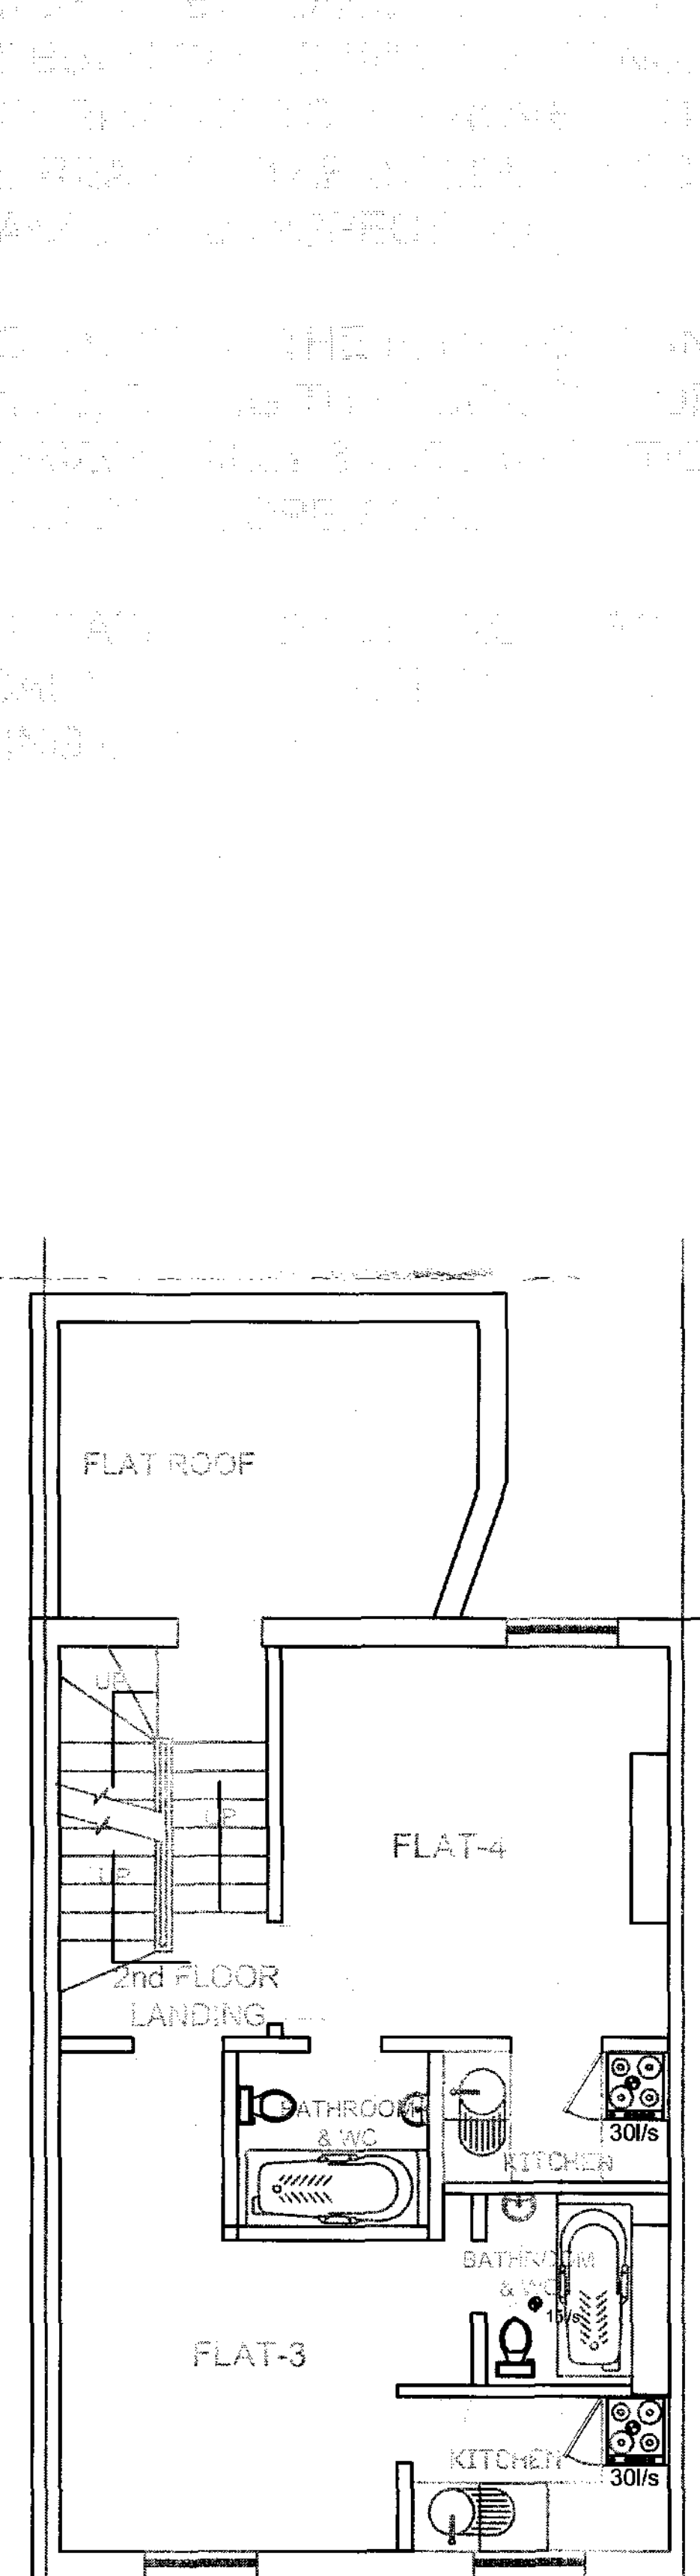

SECOND FLOOR PLAN

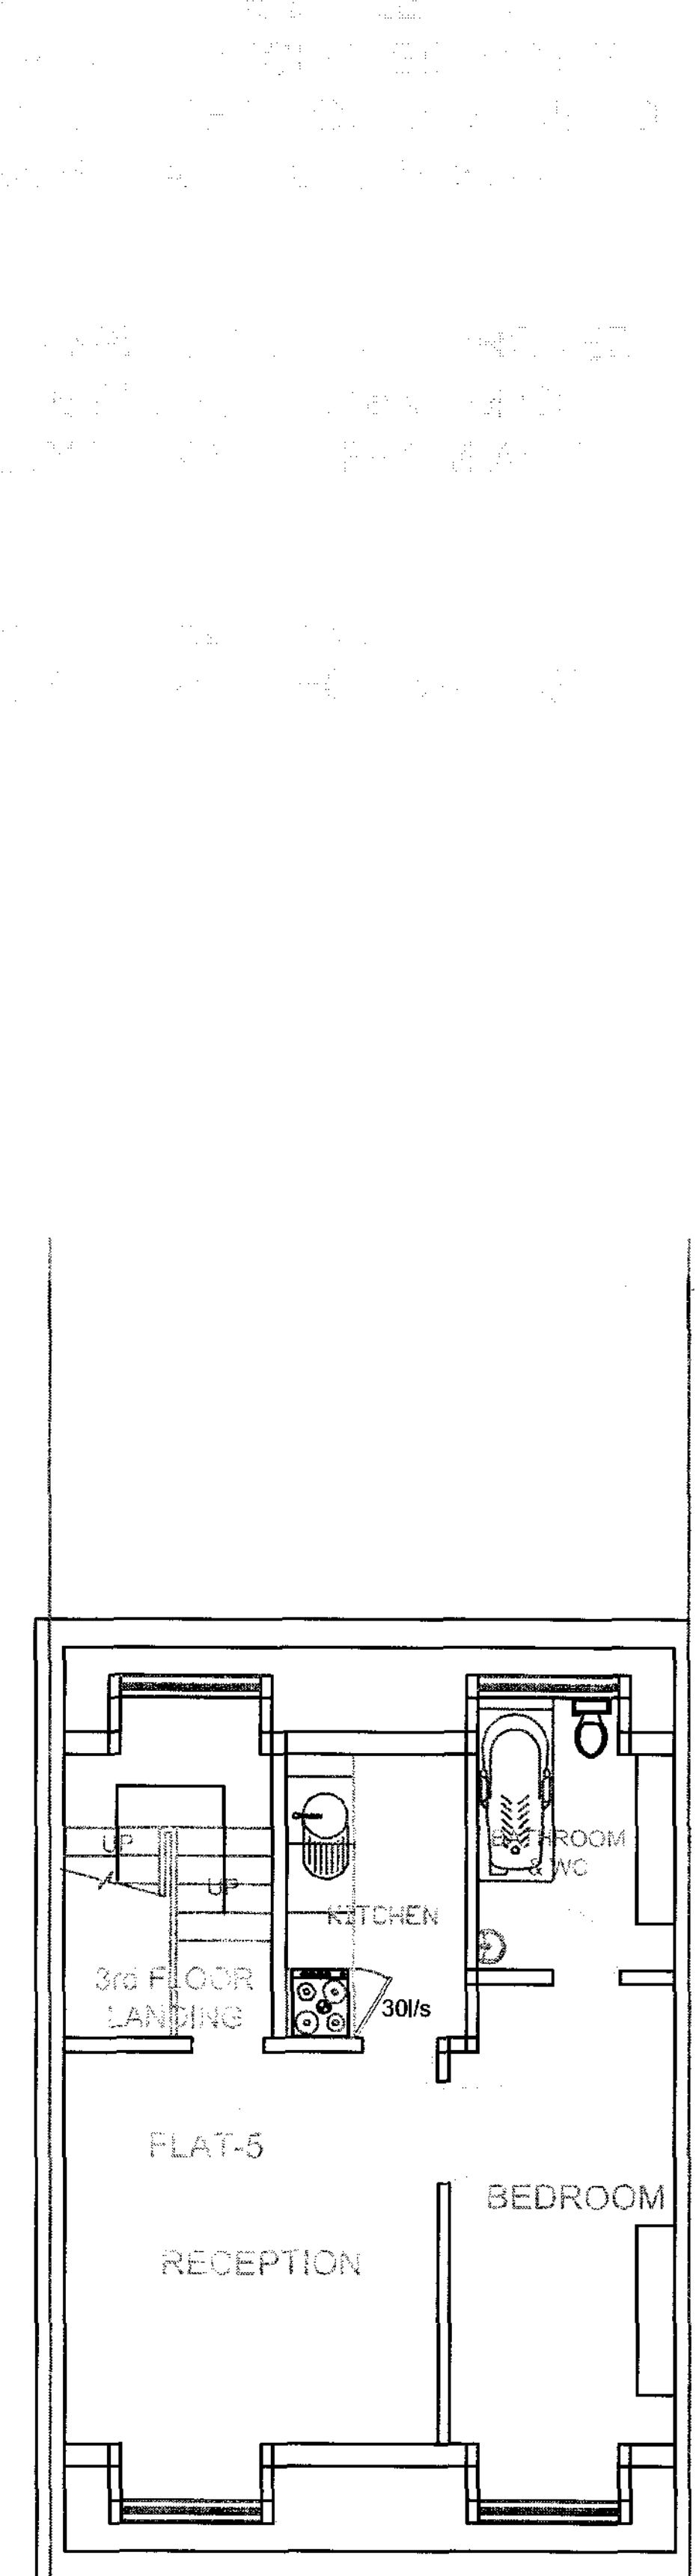

THIRD FLOOR PLAN

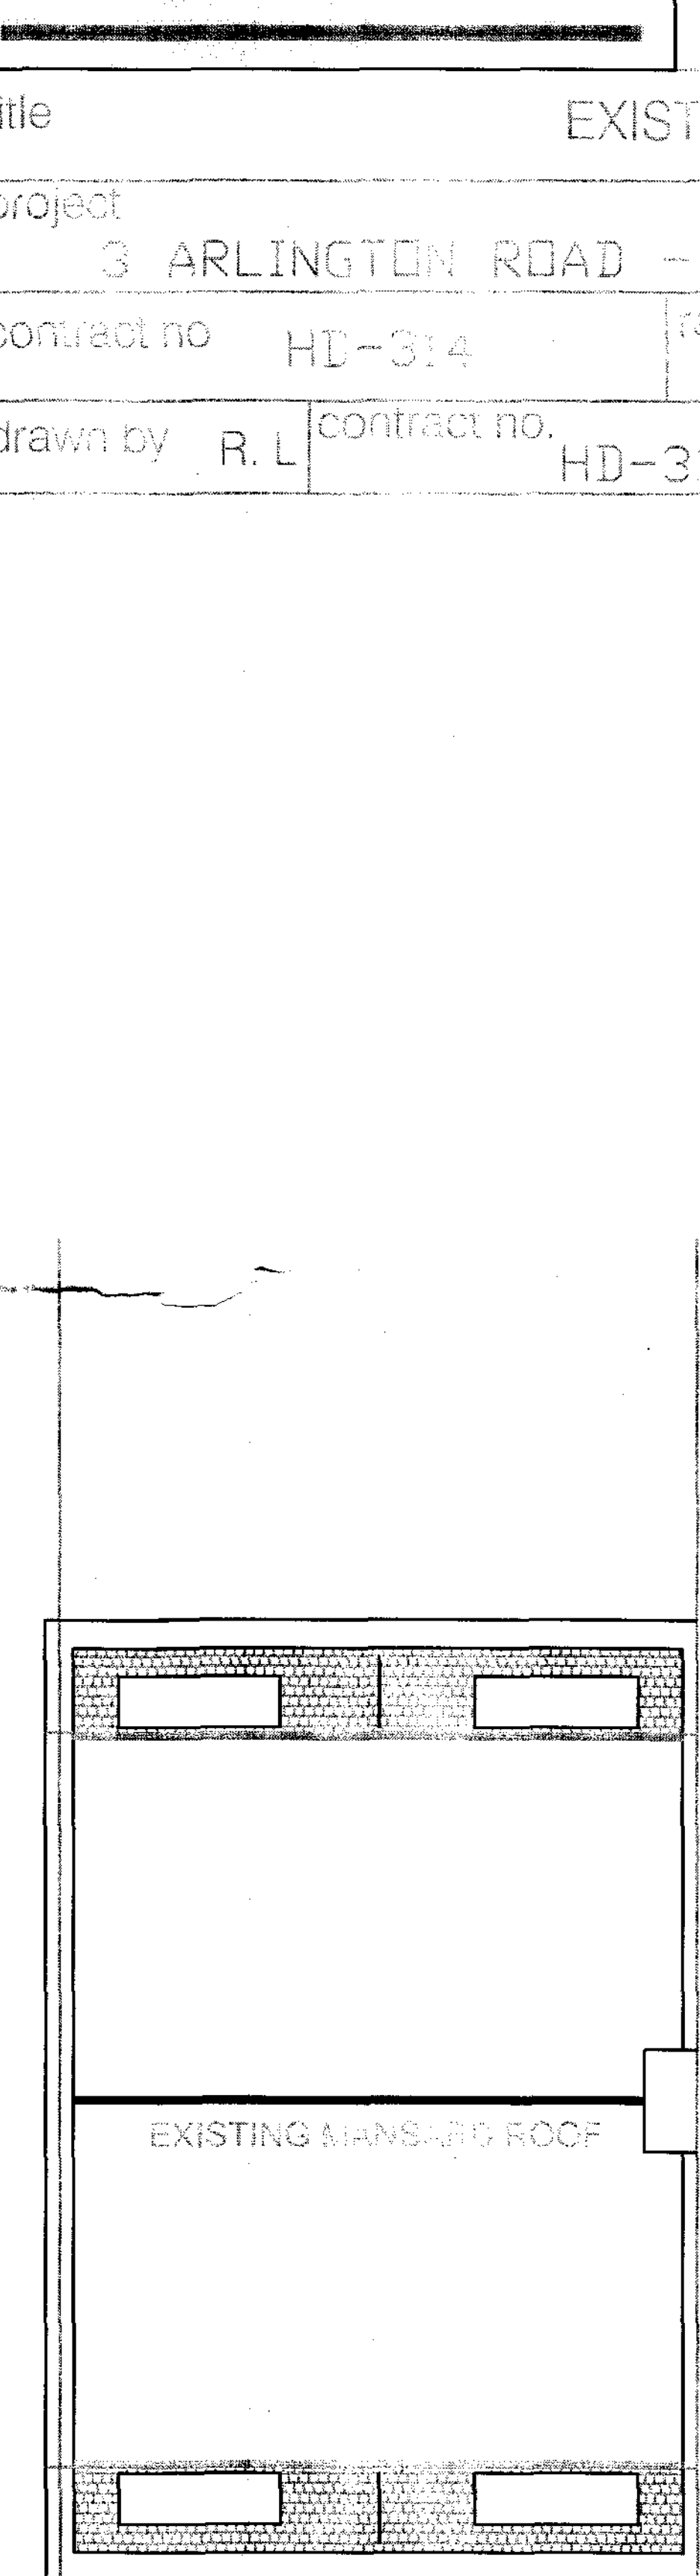

ROOF PLAN