



THIS DRAWING IS COPYRIGHT DIMENSIONS ARE NOT TO BE SCALED FROM THIS DRAWING
ELECTRONIC DATA IS NOT TO BE AMENDED/DELETED WITHOUT ISHERWOOD McCANN PERMISSION
ALL FIXINGS, TO BE DESIGNED BY APPROPRIATE SPECIALIST SUB-CONTRACTOR
DETAIL DRAWINGS AT LARGER SCALE TAKE PRECEDENCE OVER GENERAL ARRANGEMENT DRAWINGS

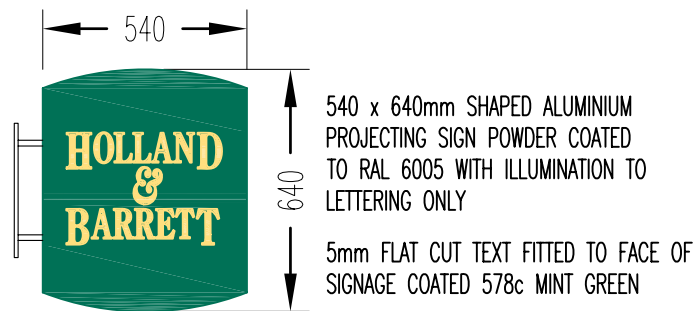


PROPOSED PROJECTING SIGNAGE ELEVATION
SCALE 1:20

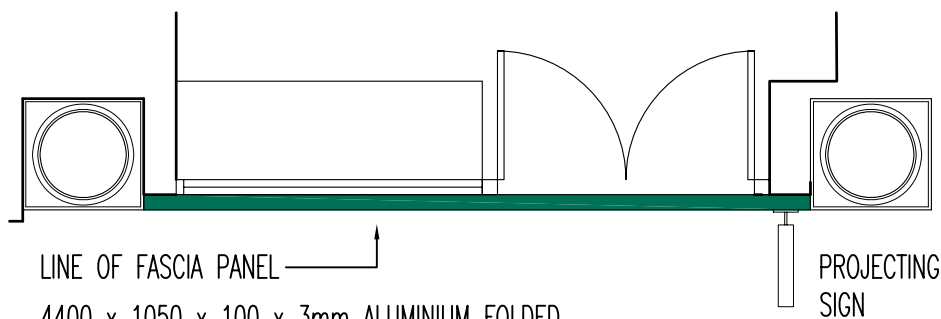

LINE OF FASCIA PANEL

4400 x 1050 x 100 x 3mm ALUMINIUM FOLDED
PAN TYPE FASCIA PANEL TO PROJECT 100mm
BEYOND FACE OF SHOPFRONT WITH ILLUMINATION
TO LETTERING ONLY

PROPOSED PART PLAN
SCALE 1:50

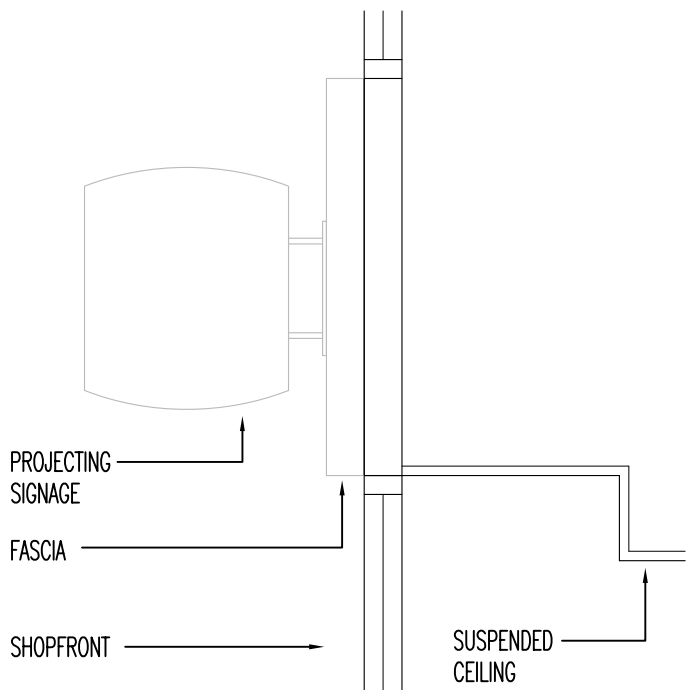

PROJECTING
SIGNAGE

FASCIA

SHOPFRONT

SUSPENDED
CEILING

PROPOSED SIGNAGE SECTION
SCALE 1:20




4400 x 1050 x 100 x 3mm
ALUMINIUM FOLDED PAN TYPE FASCIA
PANEL TO PROJECT 100mm BEYOND
FACE OF SHOPFRONT WITH
ILLUMINATION TO LETTERING ONLY

FRET CUT TEXT BACKED WITH WHITE
OPAL ACRYLIC. 20mm FLAT CUT TEXT
IN 578c MINT GREEN INLAYED IN
REDUCED SIZE TO LEAVE ILLUMINATED
OUTLINE

PROJECTING SIGNAGE AT
3100mm FROM GROUND
LEVEL

PROPOSED FRONT ELEVATION
SCALE 1:50

Rose Park, Lutterworth Road, Blaby, Leicester, LE8 4DP
t: 0116 278 1200, f: 0116 278 4488
e: enquiries@ishmcc.com, w: www.ishmcc.com

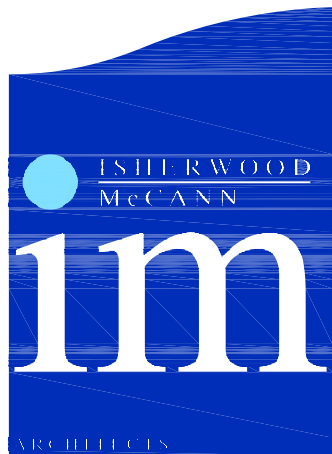

Urban Design
Town Planning Consultants
Building Surveyors

PROJECT HOLLAND AND BARRETT 65 TOTTENHAM COURT ROAD LONDON SIGNAGE DETAILS	SCALE VARIOUS @ A3	DRAWN RMJ	CHECKED
	DATE 23.02.10	STATUS FULL SPECIFICATION	
	DRAWING No. 02234-FS-03	REVISION	