


RECEIVED
21 JAN 2010

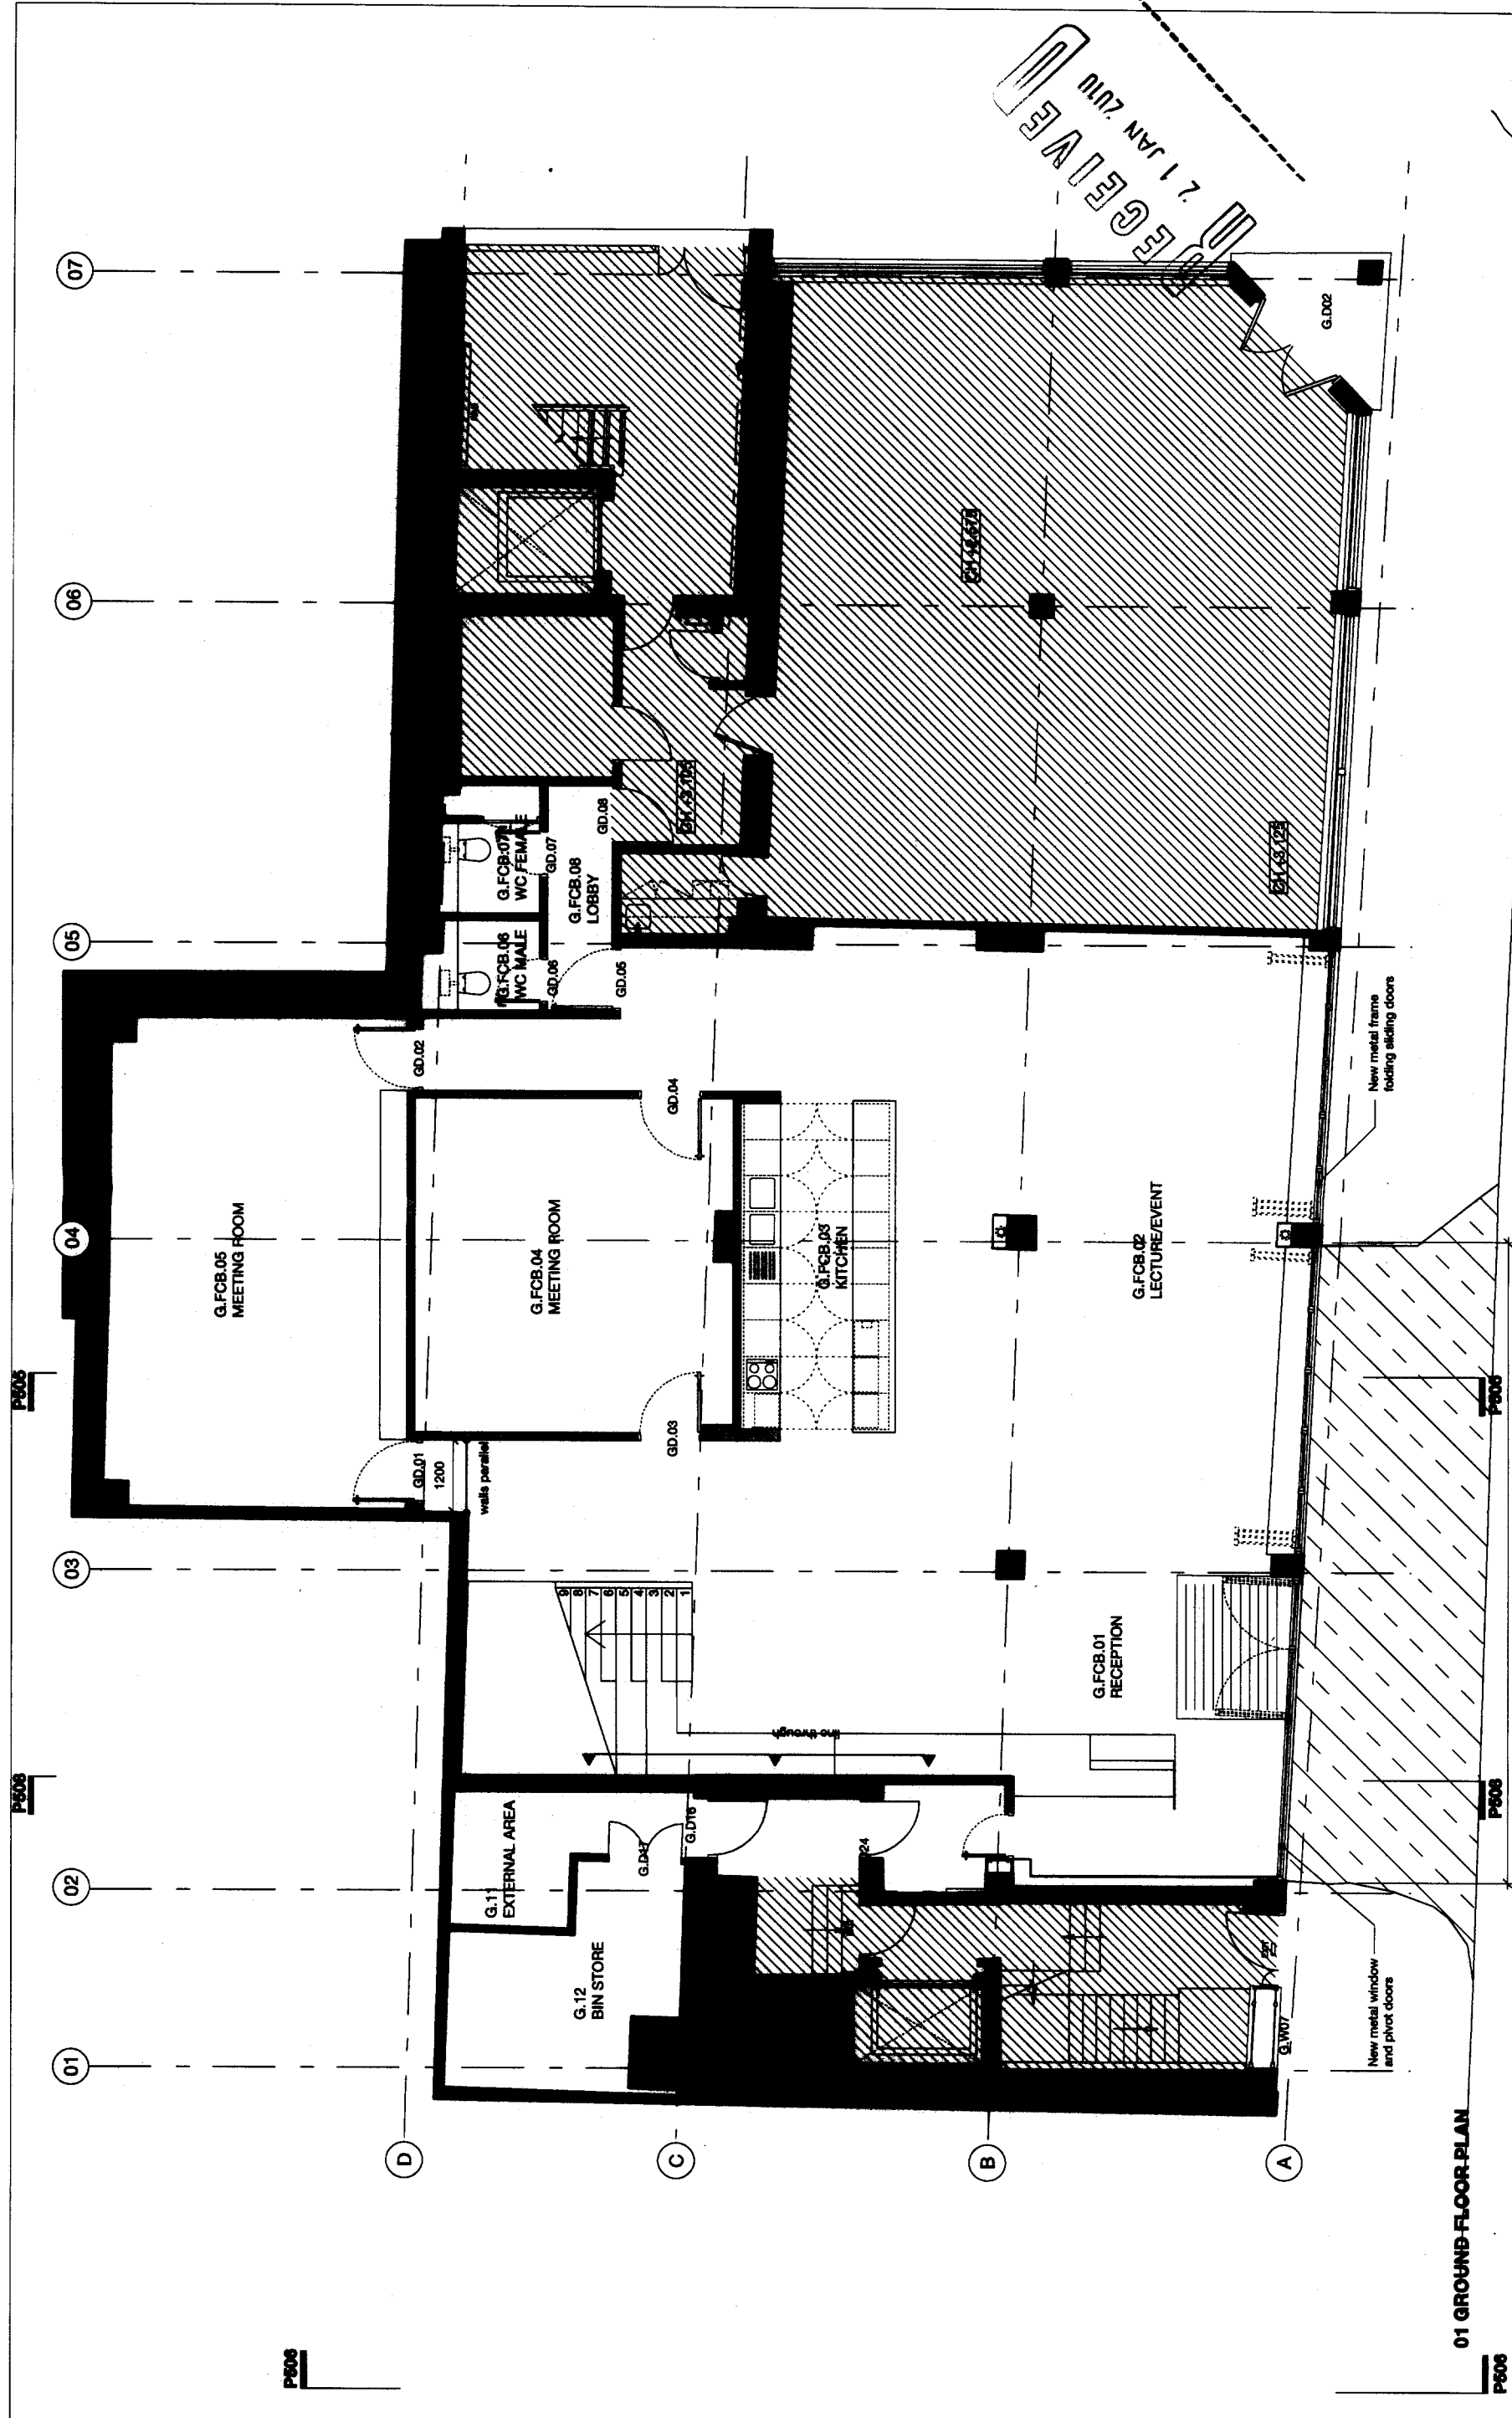

01 GROUND-FLOOR PLAN

REVISIONS		DATE		DESCRIPTION	
REV.	DATE	REV.	DATE	REV.	DESCRIPTION
1	08.10.09	1	08.10.09	1	Issued for planning
2	15.01.10	1	15.01.10	1	Issued for planning revision

nissenadams		PROPOSED GROUND FLOOR PLAN	
100-117 St. Andrew Street Sydney NSW 2010 Tel: 02 9251 1111 Fax: 02 9251 1112 www.nissenadams.com.au		PROJECT NAME	
ARCHITECT		PROJECT NAME	
SCALE: 1:500 @ A1 1:100 @ A3		DRAWING NO.	
DATE: 15.01.10		PLANNING	
JOB NO.		P200/A	
DRAWN BY		FCB STUDIO	
CHECKED BY		DRAWING NO.	
DATE		PLANNING	

NOTES:

1. ALL DIMENSIONS IN MM
2. THIS DRAWING TO BE READ IN CONJUNCTION WITH ALL RELEVANT CONTRACT DOCUMENTS
3. THIS DRAWING TO BE READ IN CONJUNCTION WITH ALL RELEVANT DRAWINGS
4. THIS DRAWING TO BE READ IN CONJUNCTION WITH ALL RELEVANT DRAWINGS
5. REPORT ANY ERRORS, CONTRADICTIONS, AND OMISSIONS TO THE ARCHITECT AS SOON AS POSSIBLE

KEY:

- OUTSIDE SCOPE OF WORKS