


3753	ARCH	E1410	F
------	------	-------	---

Trailer No.	LMG217	Scale	1.20	②
Trailer	ARGENT	Date	08/27/89	
Driver	TW	Operator	SM	

① Empty lot	3753	ARCH	C1275	D
-------------	------	------	-------	---

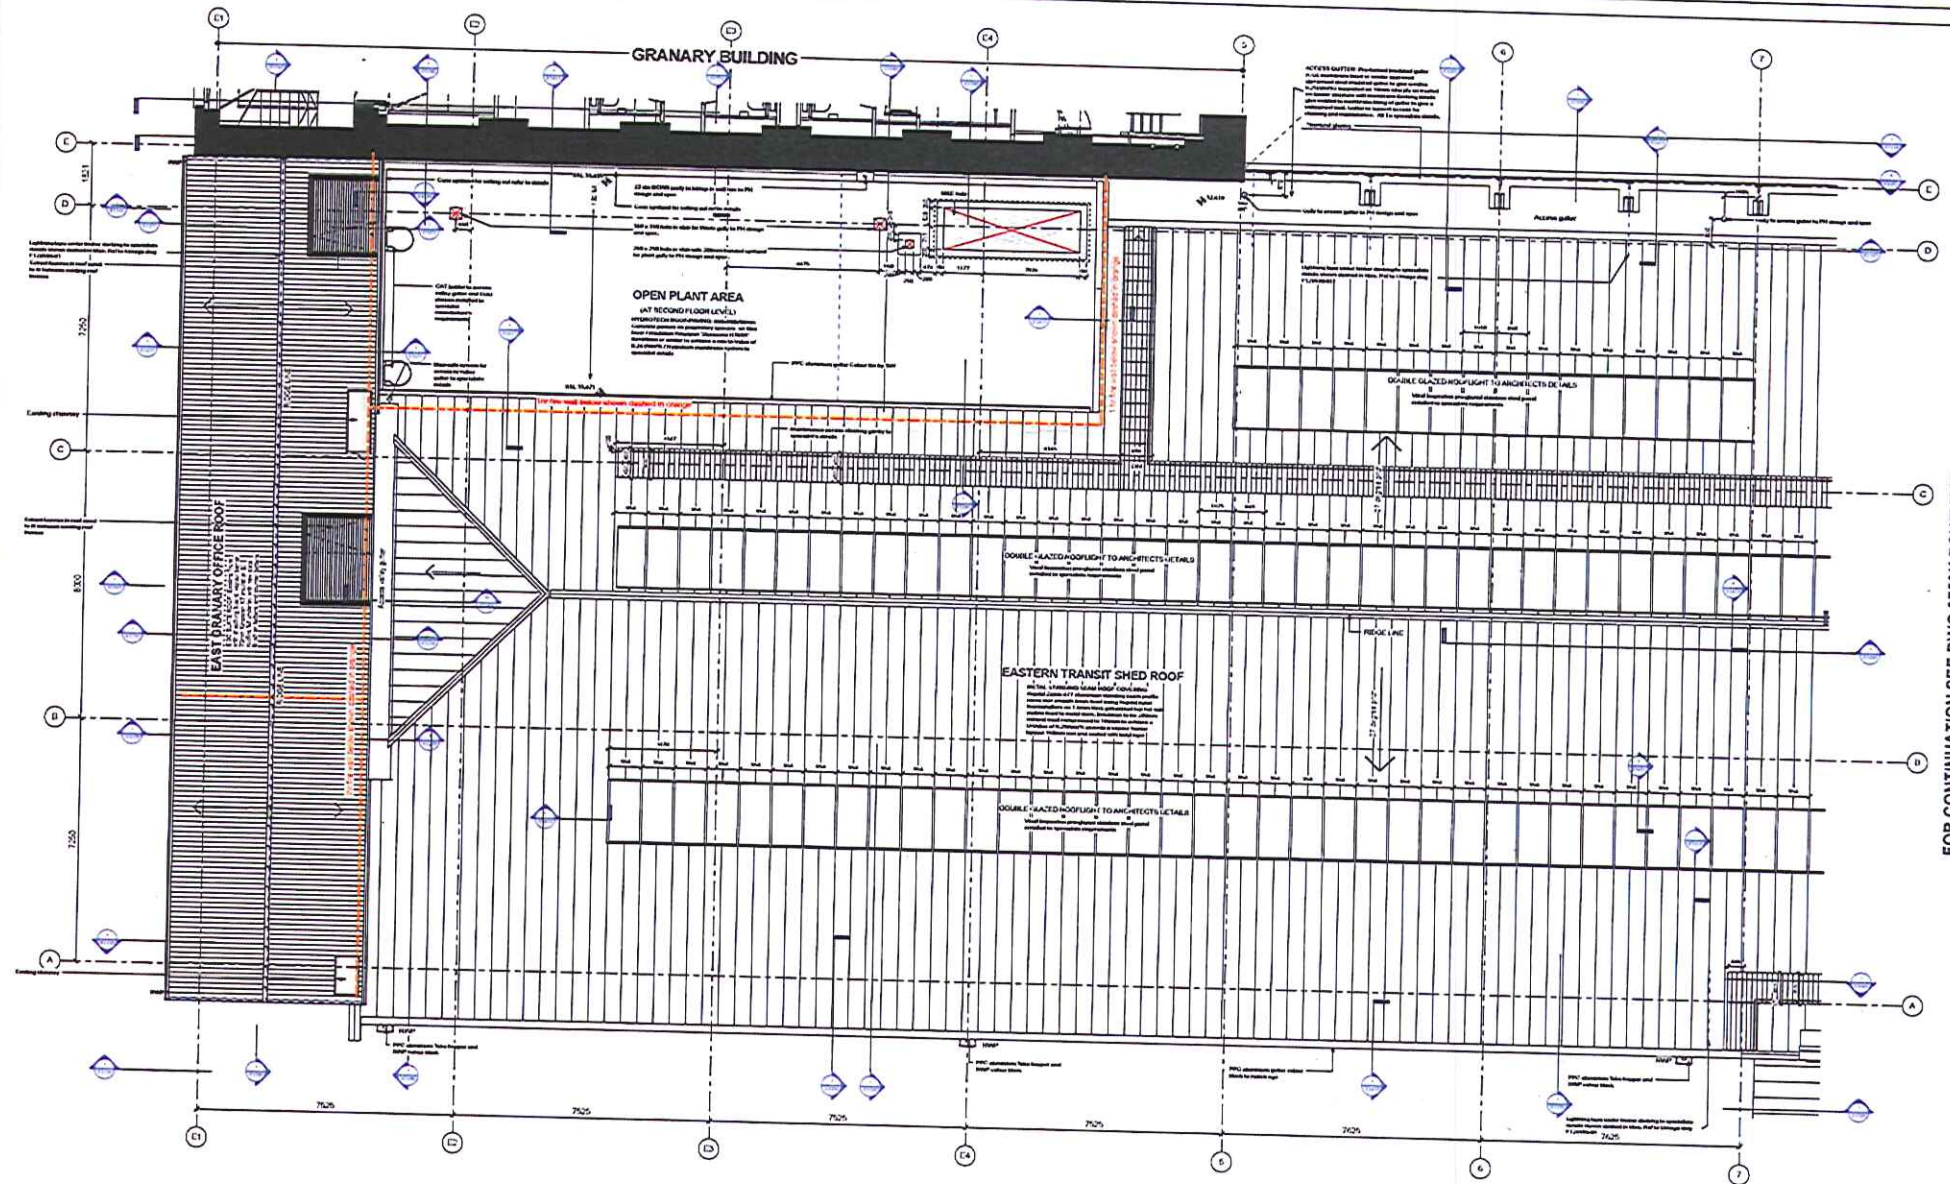


FOR CONTINUATION SEE DWG 3763/ARCH/E1015

REVISION	DATE	BY	DESCRIPTION
1	10/10/2017	ARGENT	ISSUED FOR TENDER
2	10/10/2017	ARGENT	REVISIONS TO TENDER DRAWING
3	10/10/2017	ARGENT	REVISIONS TO TENDER DRAWING
4	10/10/2017	ARGENT	REVISIONS TO TENDER DRAWING
5	10/10/2017	ARGENT	REVISIONS TO TENDER DRAWING
6	10/10/2017	ARGENT	REVISIONS TO TENDER DRAWING
7	10/10/2017	ARGENT	REVISIONS TO TENDER DRAWING
8	10/10/2017	ARGENT	REVISIONS TO TENDER DRAWING
9	10/10/2017	ARGENT	REVISIONS TO TENDER DRAWING
10	10/10/2017	ARGENT	REVISIONS TO TENDER DRAWING

DO NOT SCALE FROM THIS DRAWING

Refer to dimensions on drawings for sizes
 Wind pool locations at 7.2m centres
 All to structural engineers specification
 Refer to dwg 3763/ARCH/E1015 for
 Architectural details


NO	DATE	BY	DESCRIPTION
1	10/10/2017	ARGENT	ISSUED FOR TENDER
2	10/10/2017	ARGENT	REVISIONS TO TENDER DRAWING
3	10/10/2017	ARGENT	REVISIONS TO TENDER DRAWING
4	10/10/2017	ARGENT	REVISIONS TO TENDER DRAWING
5	10/10/2017	ARGENT	REVISIONS TO TENDER DRAWING
6	10/10/2017	ARGENT	REVISIONS TO TENDER DRAWING
7	10/10/2017	ARGENT	REVISIONS TO TENDER DRAWING
8	10/10/2017	ARGENT	REVISIONS TO TENDER DRAWING
9	10/10/2017	ARGENT	REVISIONS TO TENDER DRAWING
10	10/10/2017	ARGENT	REVISIONS TO TENDER DRAWING

 

ARGENT ESTATES LTD EGY - KINGS CROSS CENTRAL 3763		CONSTRUCTION	
DESIGNED BY	ARGENT	DATE	10/10/2017
DRAWN BY	ARGENT	SCALE	1:100
CHECKED BY	ARGENT	PROJECT NO	3763
APPROVED BY	ARGENT	ARCH	E1014
SHEET 1 OF 4		D	

FOR CONTINUATION SEE DWG 3763/ARCH/E1014

FOR CONTINUATION SEE DWG 3763/ARCH/E1016

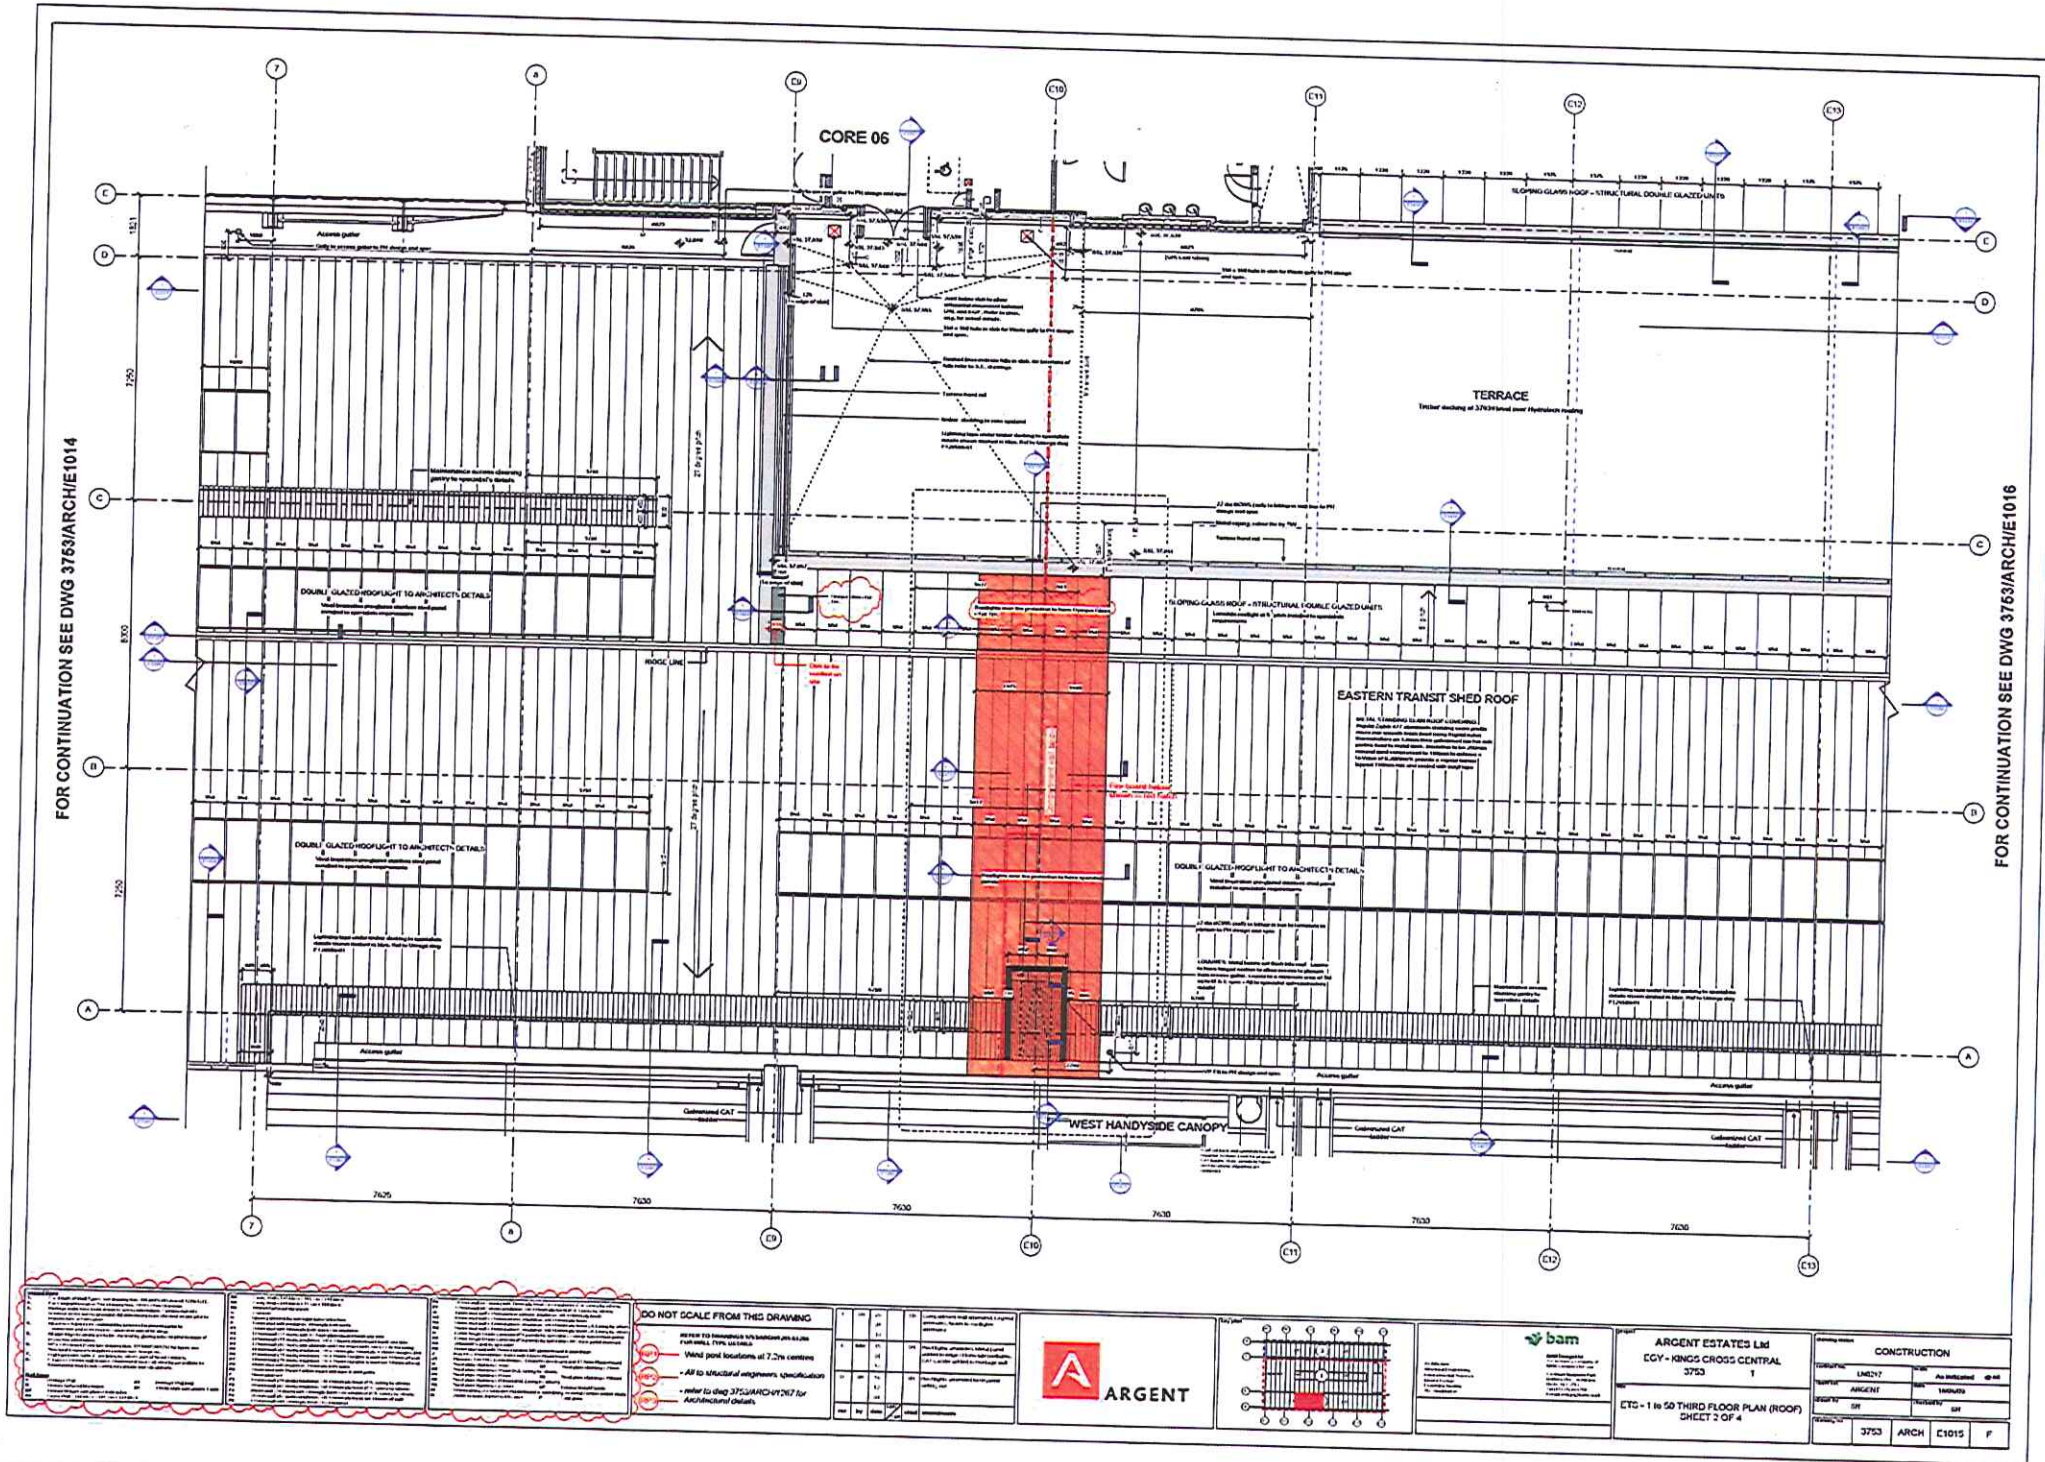

DO NOT SCALE FROM THIS DRAWING

Refer to EGY - Kings Cross Central for all dimensions and details.

Refer to EGY - Kings Cross Central for all dimensions and details.

Refer to EGY - Kings Cross Central for all dimensions and details.

ARGENT

Architectural Services

100, 101, 102,1000.


ARGENT ESTATES LTD
EGY - KINGS CROSS CENTRAL
3753

ETC - 1 IN 50 THIRD FLOOR PLAN (ROOF)
SHEET 2 OF 4

CONSTRUCTION	
ITEM	DESCRIPTION
1	CONCRETE
2	STEEL
3	GLASS
4	WOOD
5	PAINT
6	PLASTER
7	ROOFING
8	MECHANICAL
9	ELECTRICAL
10	HEATING
11	Cooling
12	Lighting
13	Acoustic
14	Fire
15	Security
16	Accessibility
17	Other

FOR CONTINUATION SEE DWG 3753/ARCHIE1015

FOR CONTINUATION SEE DWG 3753/ARCHIE1017

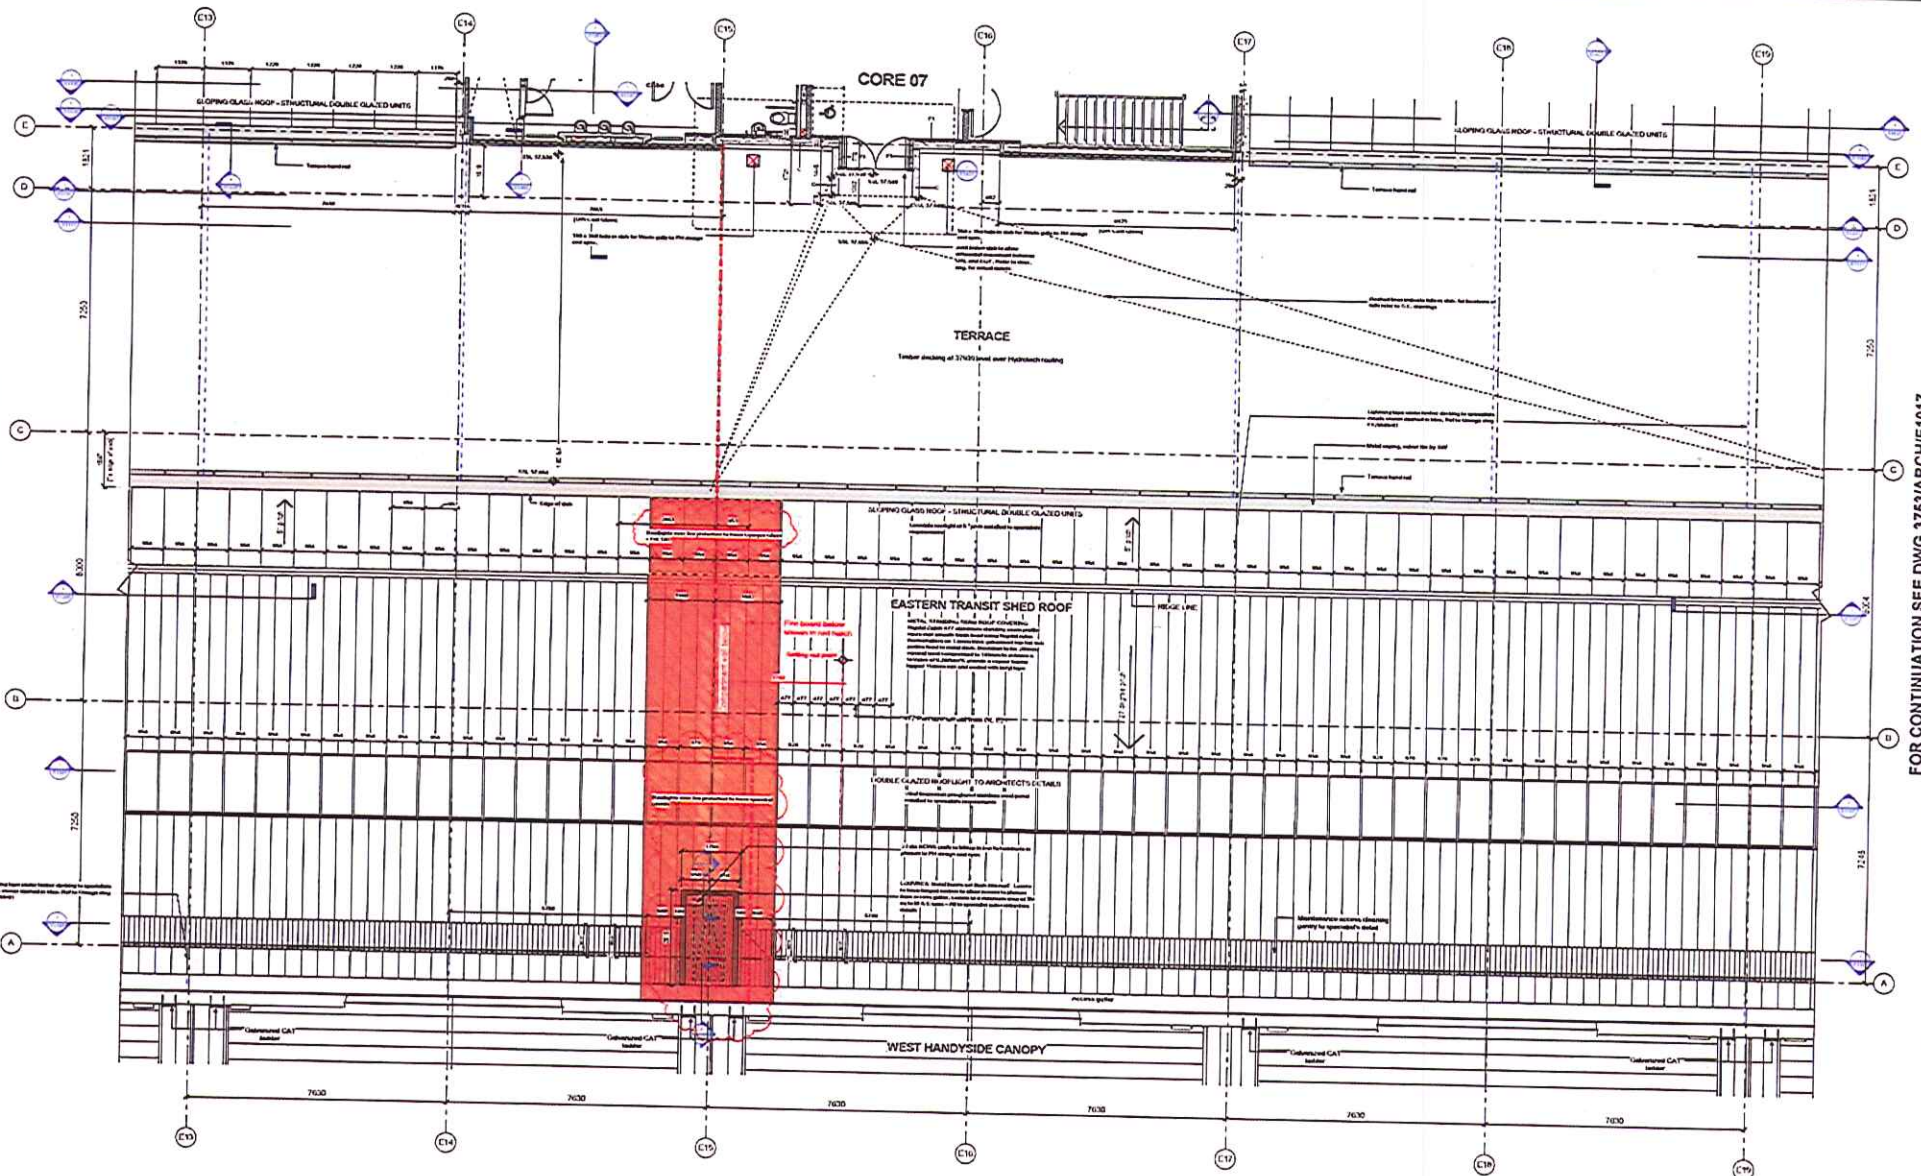

DO NOT SCALE FROM THIS DRAWING

REFER TO DIMENSIONS, DIMENSIONS AND ALL DIMENSIONS FROM DIMENSION LINES

Wind pond locations at 7.2m centres

All to structural engineers specification

refer to dwg 3753/ARCHIE1015 for Architectural details

ARGENT


bam

ARGENT ESTATES Ltd
ECY - KINGS CROSS CENTRAL
3753

CTG - 1 to 50 THIRD FLOOR PLAN (ROOF)
 SHEET 3 OF 4

CONSTRUCTION	
UNIT 17	Architectural
ARCHITECT	16/04/2019
DATE	16/04/2019
DESIGNER	16/04/2019
3753	ARCH
CTG16	F


FOR CONTINUATION SEE DWG 3753/ARCHIE1016

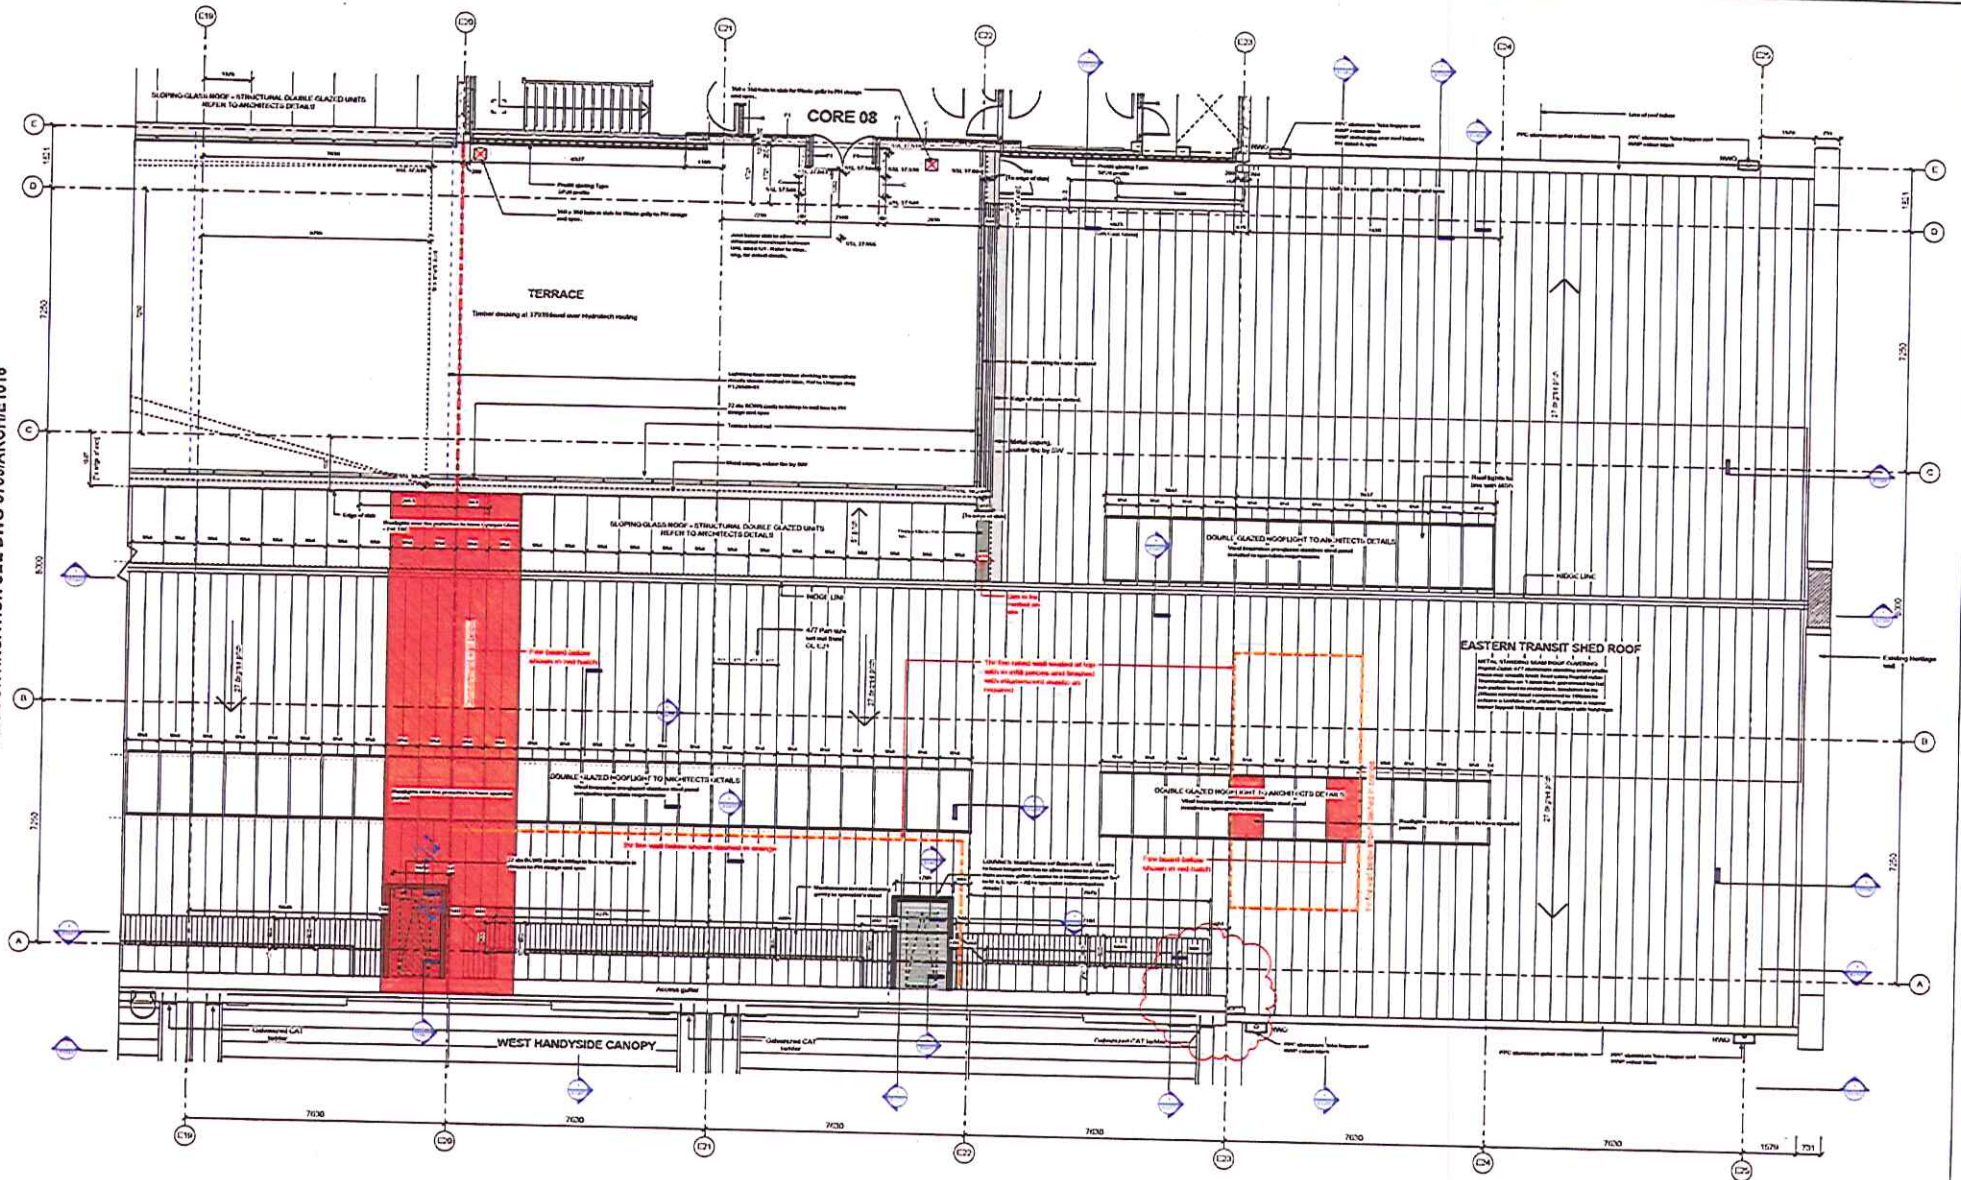

NO.	REVISION	DATE	BY	CHKD.	DESCRIPTION
1					ISSUED FOR TENDER
2					ISSUED FOR TENDER
DO NOT SCALE FROM THIS DRAWING
REFER TO DIMENSIONS SHOWN ON DRAWING
WIND POST LOCATIONS AT 7.2m COVERS
- All to structural engineer's specification
- refer to DWG 3753/ARCHIE1016 for architectural details

NO.	REVISION	DATE	BY	CHKD.	DESCRIPTION
1					ISSUED FOR TENDER
2					ISSUED FOR TENDER
 


ARGENT ESTATES Ltd
CCY - KINGS CROSS CENTRAL
3753
1
CTG - 1 to 50 THIRD FLOOR PLAN (ROOF)
SHEET 4 OF 4

CONSTRUCTION	
STRUCTURE	LM0217
ARCHITECT	ARGENT
DATE	19/04/2023
PROJECT	3753
ARCH	C1017
CON	G

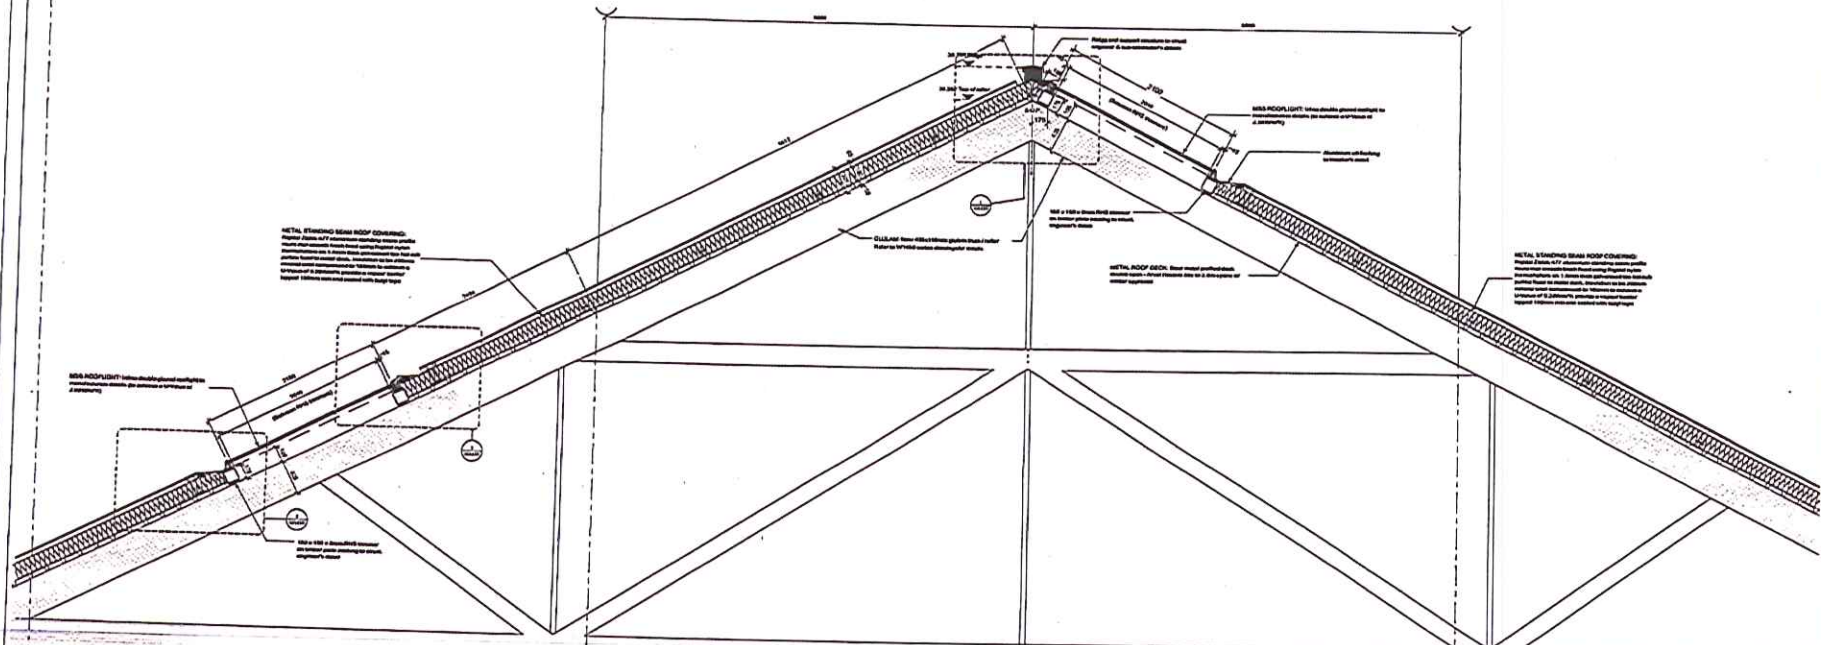

1 Typical Metal Standing Seam Roof / Rooflights over Glulam Beams
1:20

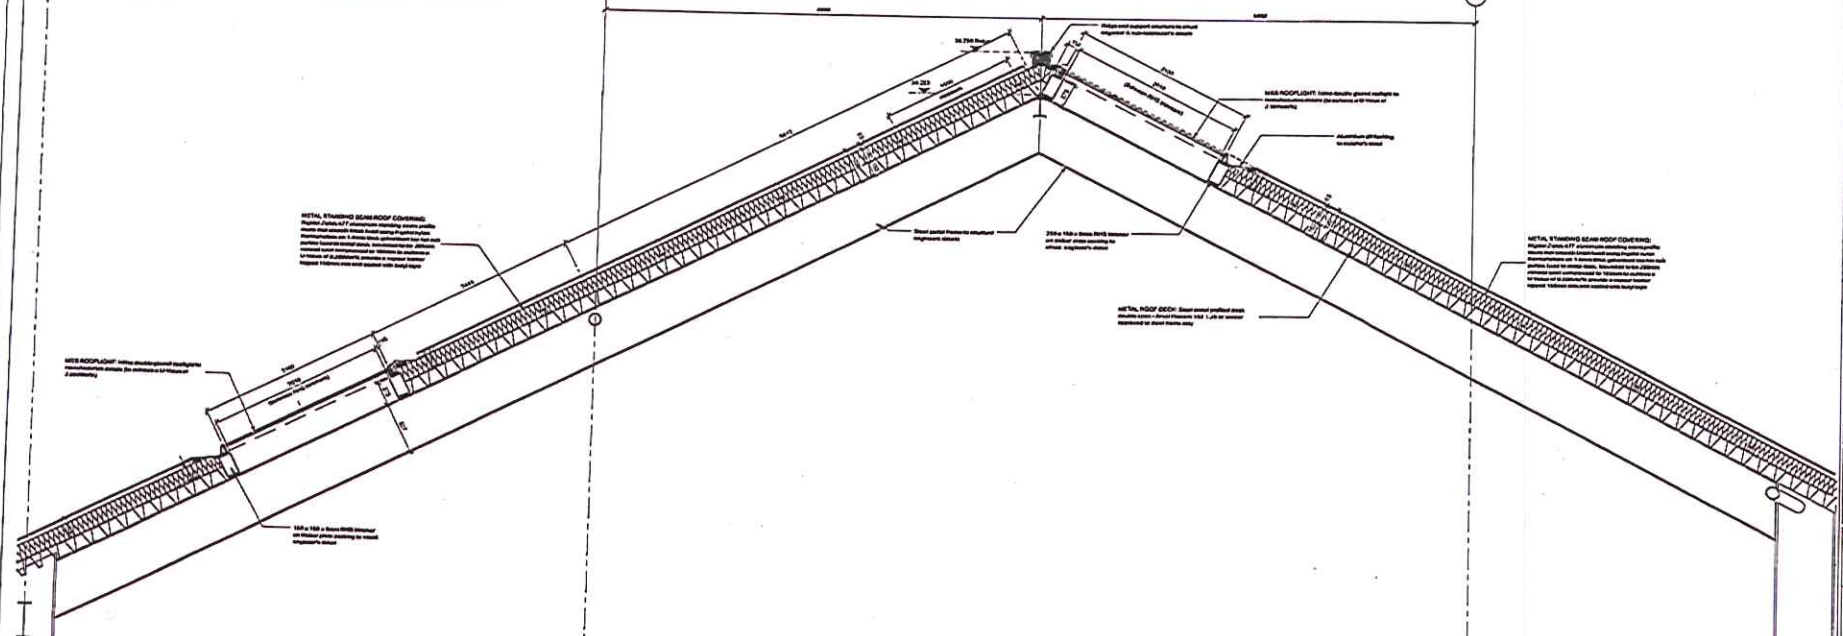

2 Typical Metal Standing Seam Roof / Rooflights over Steel Portal
1:20

ARGENT

Project Name

CONSTRUCTION

Client

EGY - KINGS CROSS CENTRAL

Project

WT3 - ROOF DETAIL
GETTING OUT OF ROOF LIGHTS

Drawn by

AMST

Check by

AMST

Scale

1:20

Sheet No.


3733

Arch

ARCH


Rev

WT3

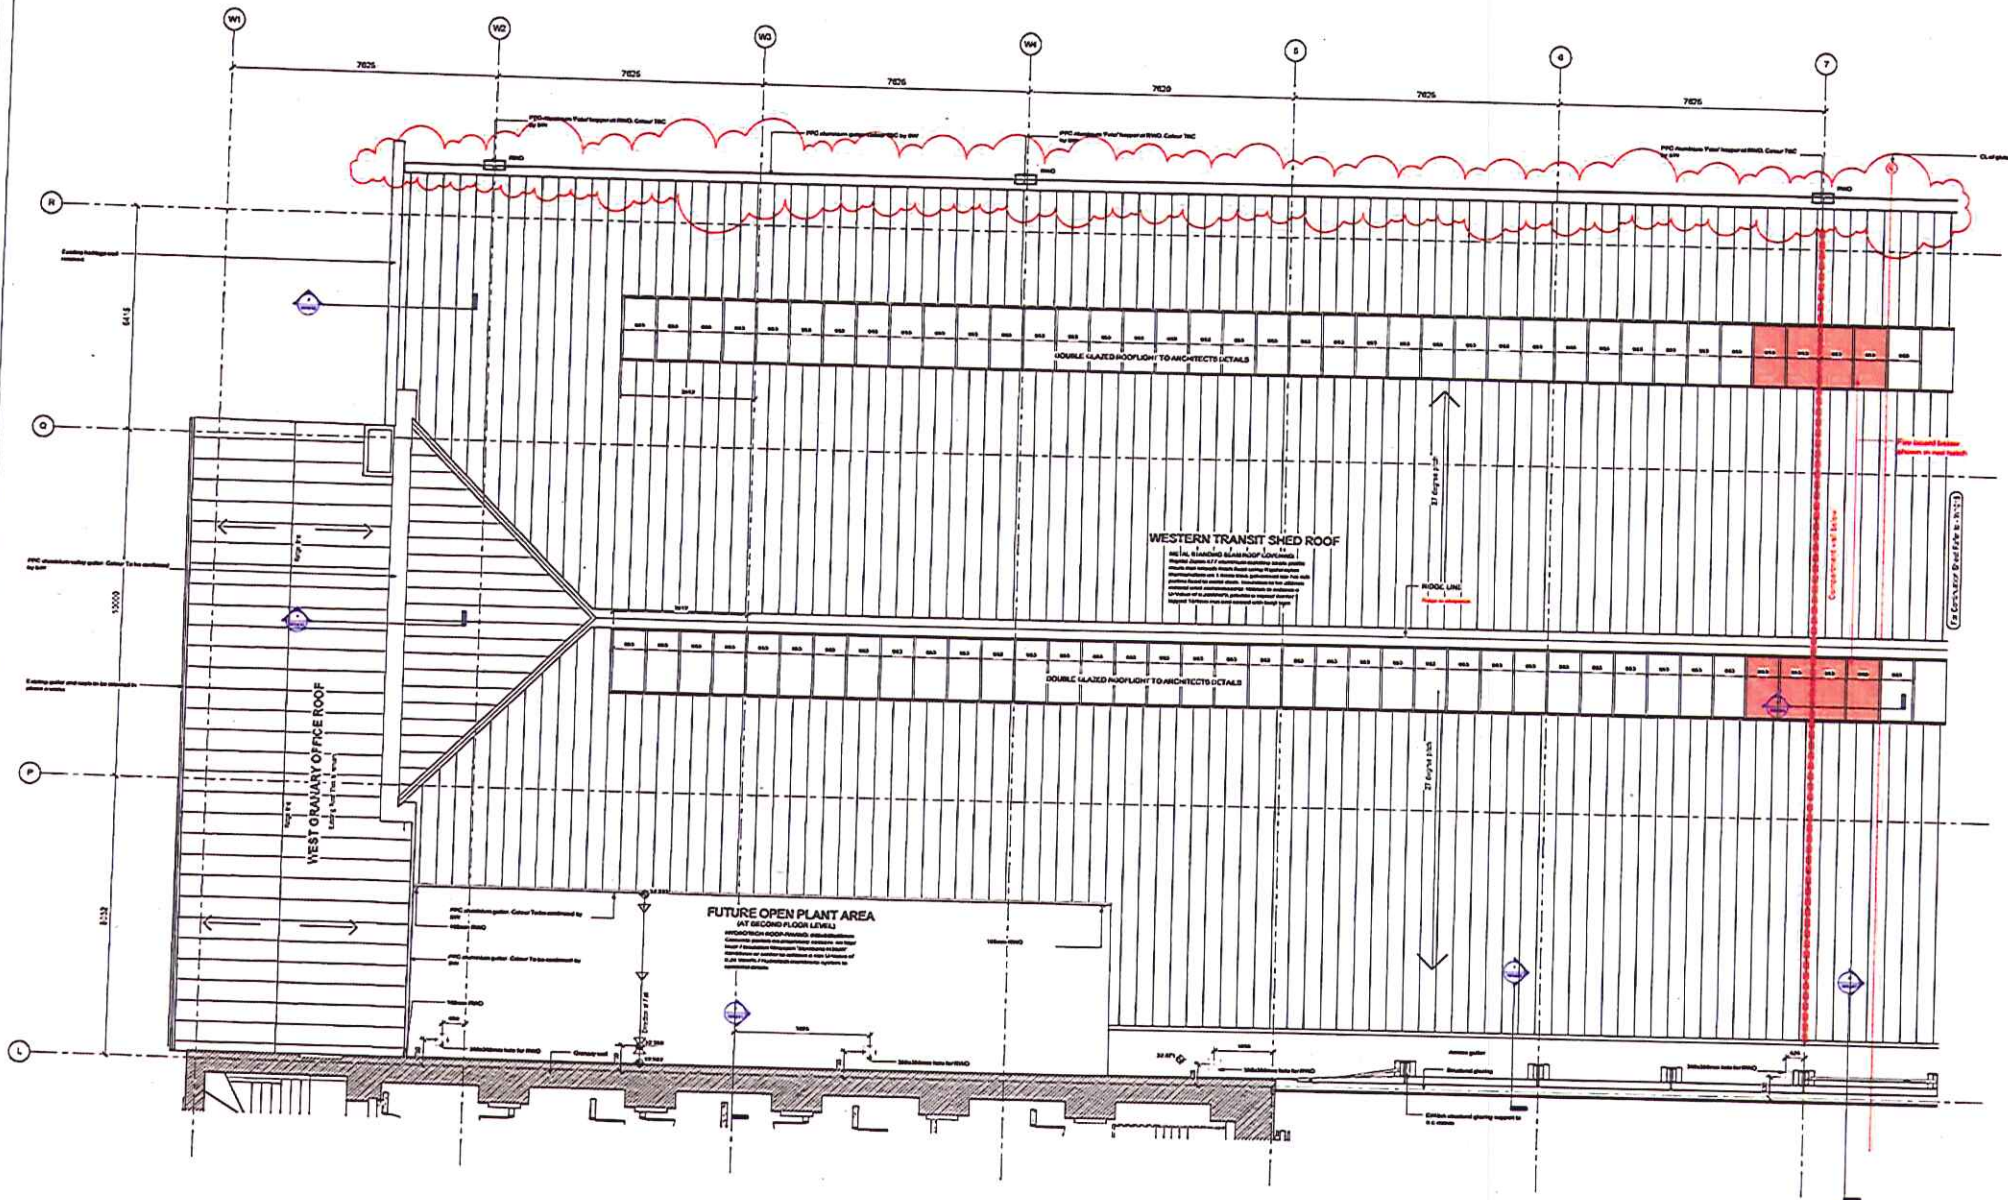

Notes: 1. The drawings show the proposed layout of the WTS and should not be used for construction purposes. 2. The drawings show the proposed layout of the WTS and should not be used for construction purposes.

NO	REV	DATE	DESCRIPTION
1	1	10/10/2017	Issue for construction
2	1	10/10/2017	Issue for construction
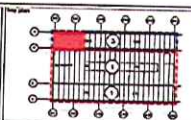


ARGENT ESTATES Ltd
 EGY - KINGS CROSS CENTRAL
 3753
 3

CONSTRUCTION			
Drawn by	LMH17	As indicated	40
Check by	ARGENT	As indicated	40
Rev'd by	ARGENT	As indicated	40
Rev'd by	ARGENT	As indicated	40
WTS-1 to 50 ROOF PLAN SHEET 1 OF 4

3753 ARCH W1014 D

  

WTS-1 to 50 ROOF PLAN
SHEET 2 OF 4

CONSTRUCTION			
Contract No.	LHQ717	As Indicated	©
Contract	ARGENT	Date	04/08/00
Action To	MAN	Checked By	MAN
Plotting No	3763	ARCH	WIG15