


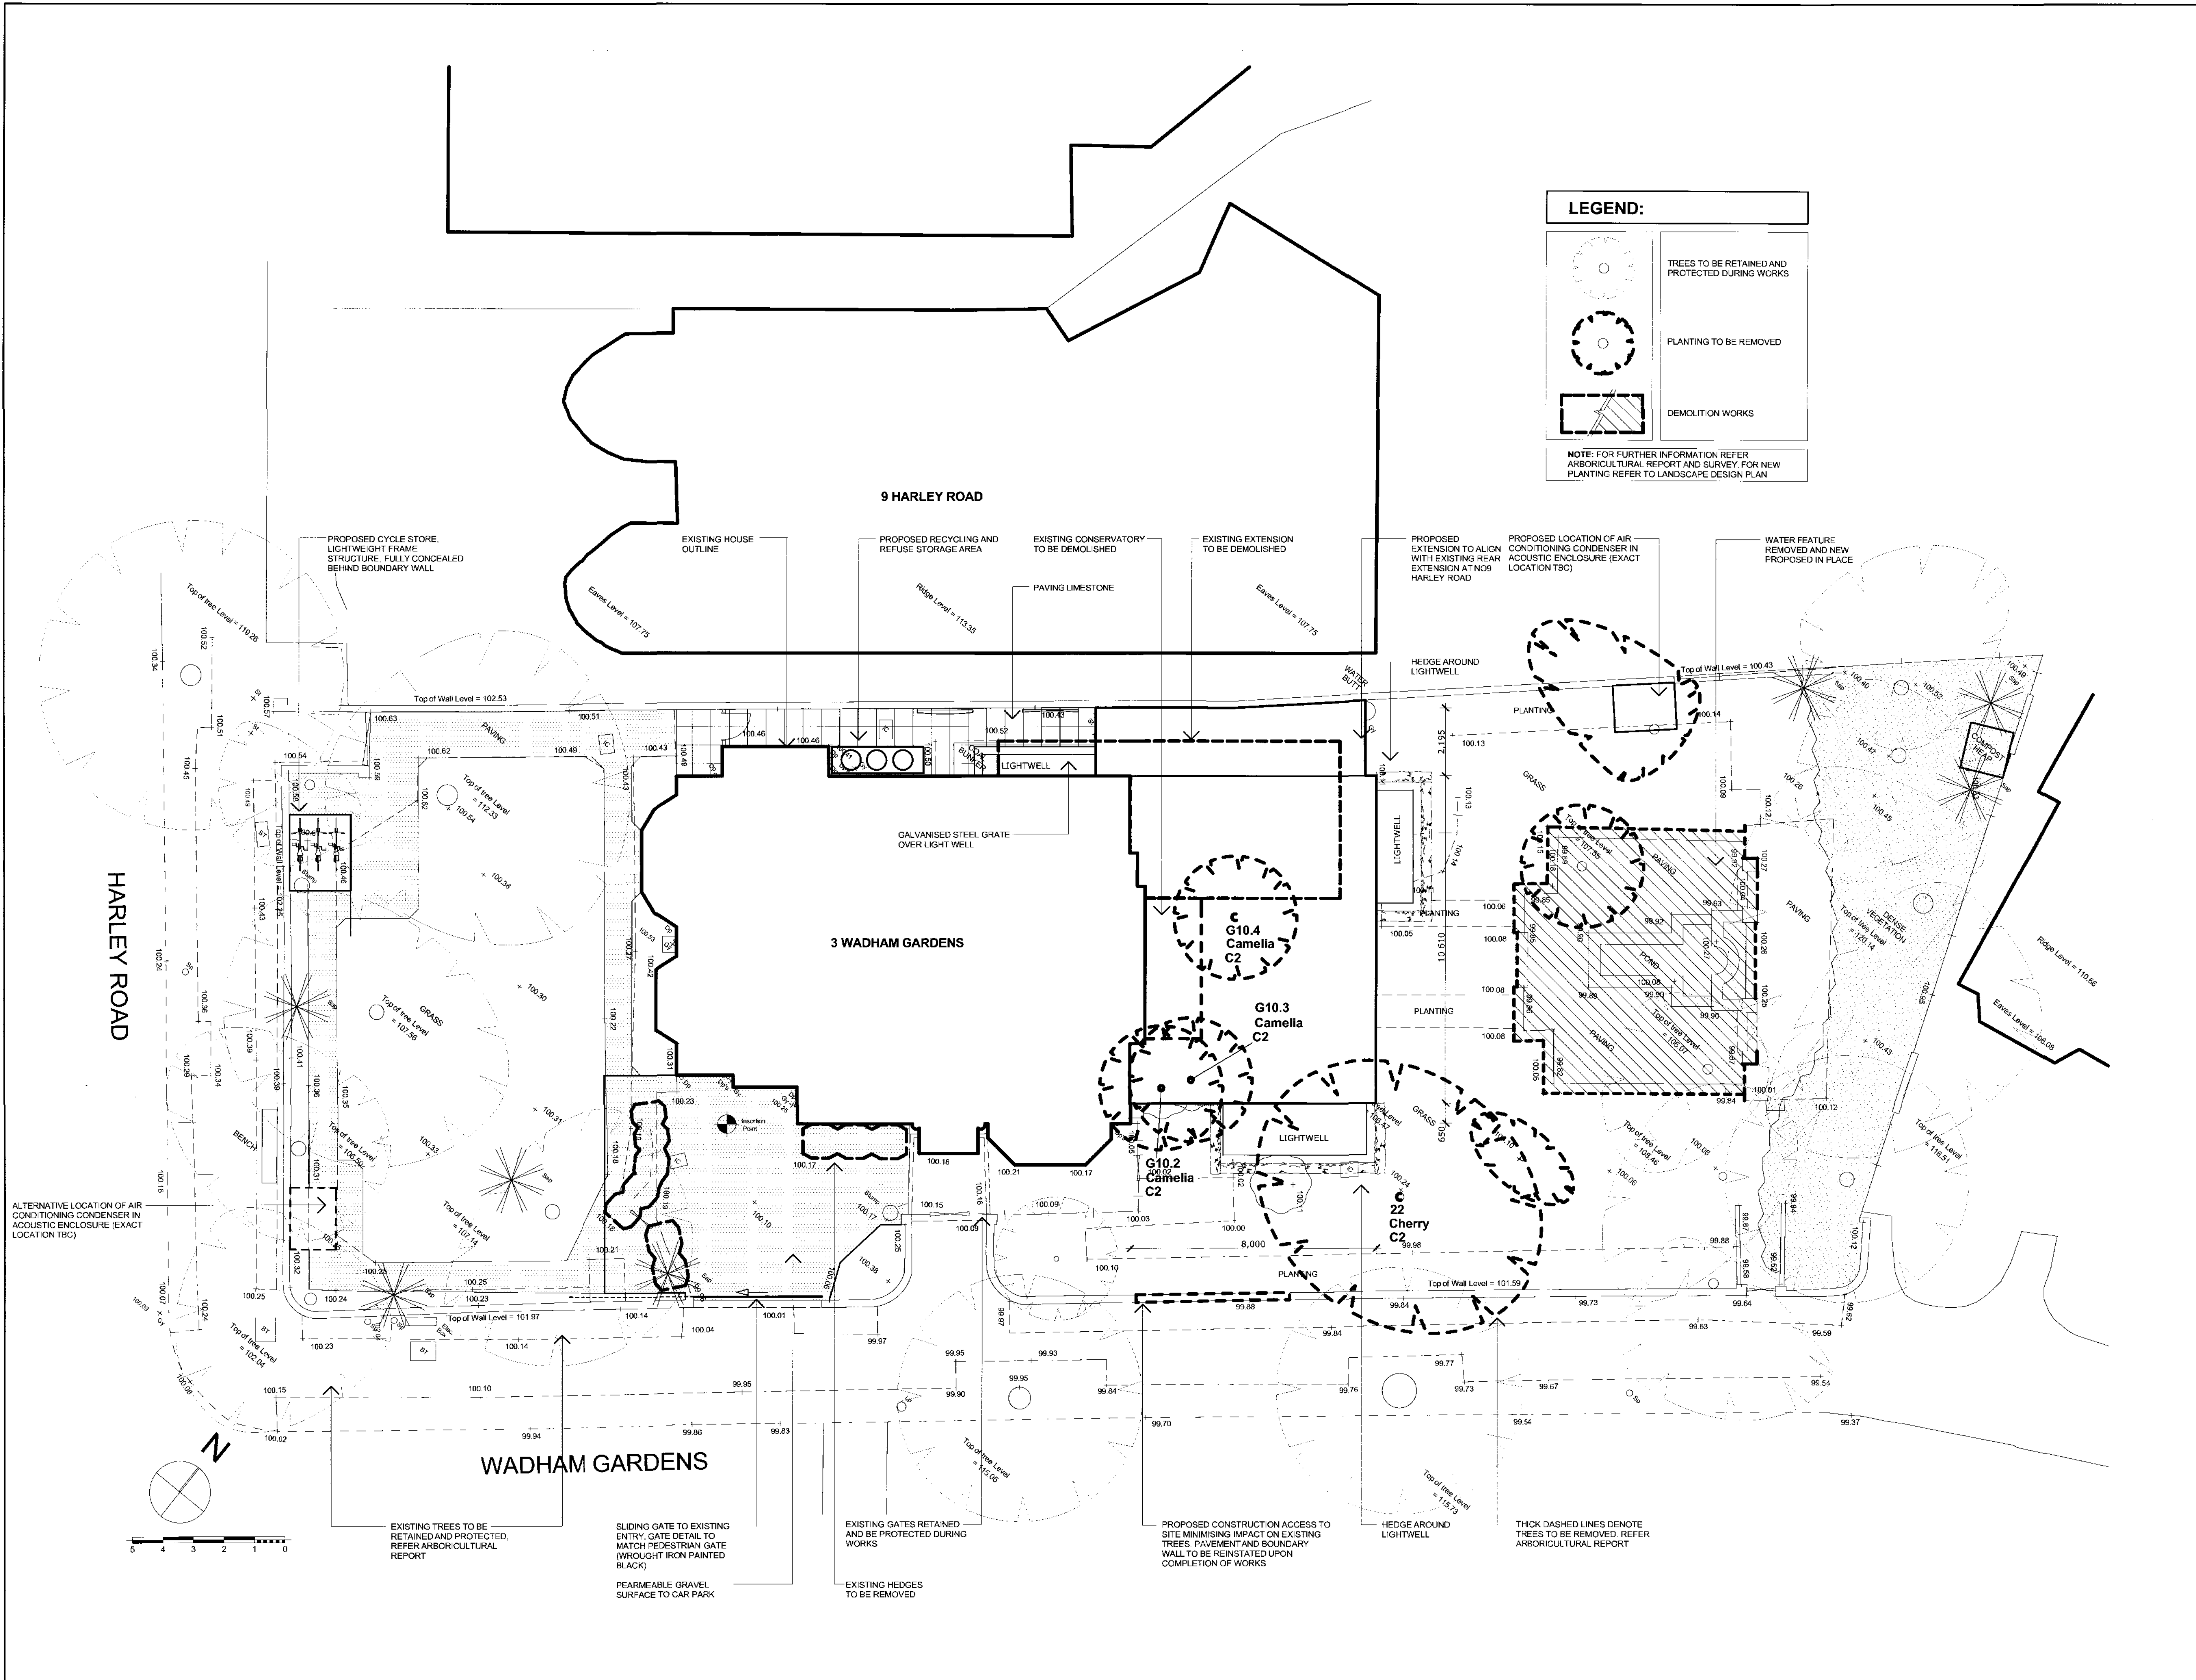

Figured dimensions only are to be taken from this drawing. All dimensions are to be checked on site before any work is put in hand. If in doubt, ask.

NOTES

FOR FURTHER INFORMATION REFER TO LANDSCAPE DESIGN PLAN

D	PLANNING CONSULTANT	NV	09.03.10	DS
C	STRUCTURAL ENGINEER	NV	09.02.10	DS
B	PLANNING CONSULTANT	PN	28.01.10	DS
A	ARBORICULTURIST ISSUE	PN	12.01.10	DS
	PRELIM CAD ISSUE	PN	18.12.09	DS
Rev	Description	Drawn	Date	Checked

Spence Harris Hogan associates
architects • interiors • design consultants

1 Vencourt Place
Ravenscourt Park
Hammersmith London
W6 9HU

tel : 020 8600 4171
fax : 020 8600 4181
mail : shh@shh.co.uk
web : www.shh.co.uk

shh

Project:
620 WADHAM GARDENS

Author: Site Address:
3 WADHAM GARDENS LONDON

Checked: Client:
Mr & Mrs Black

Title:
**000 Site Plans
Proposed Site Plan**

Status: Planning	Scale A1: 1:100	Scale A3: 1:200
Project no. / Stage / Drawing no. 620(PL)002	Date: 05.03.10	Revision: D