
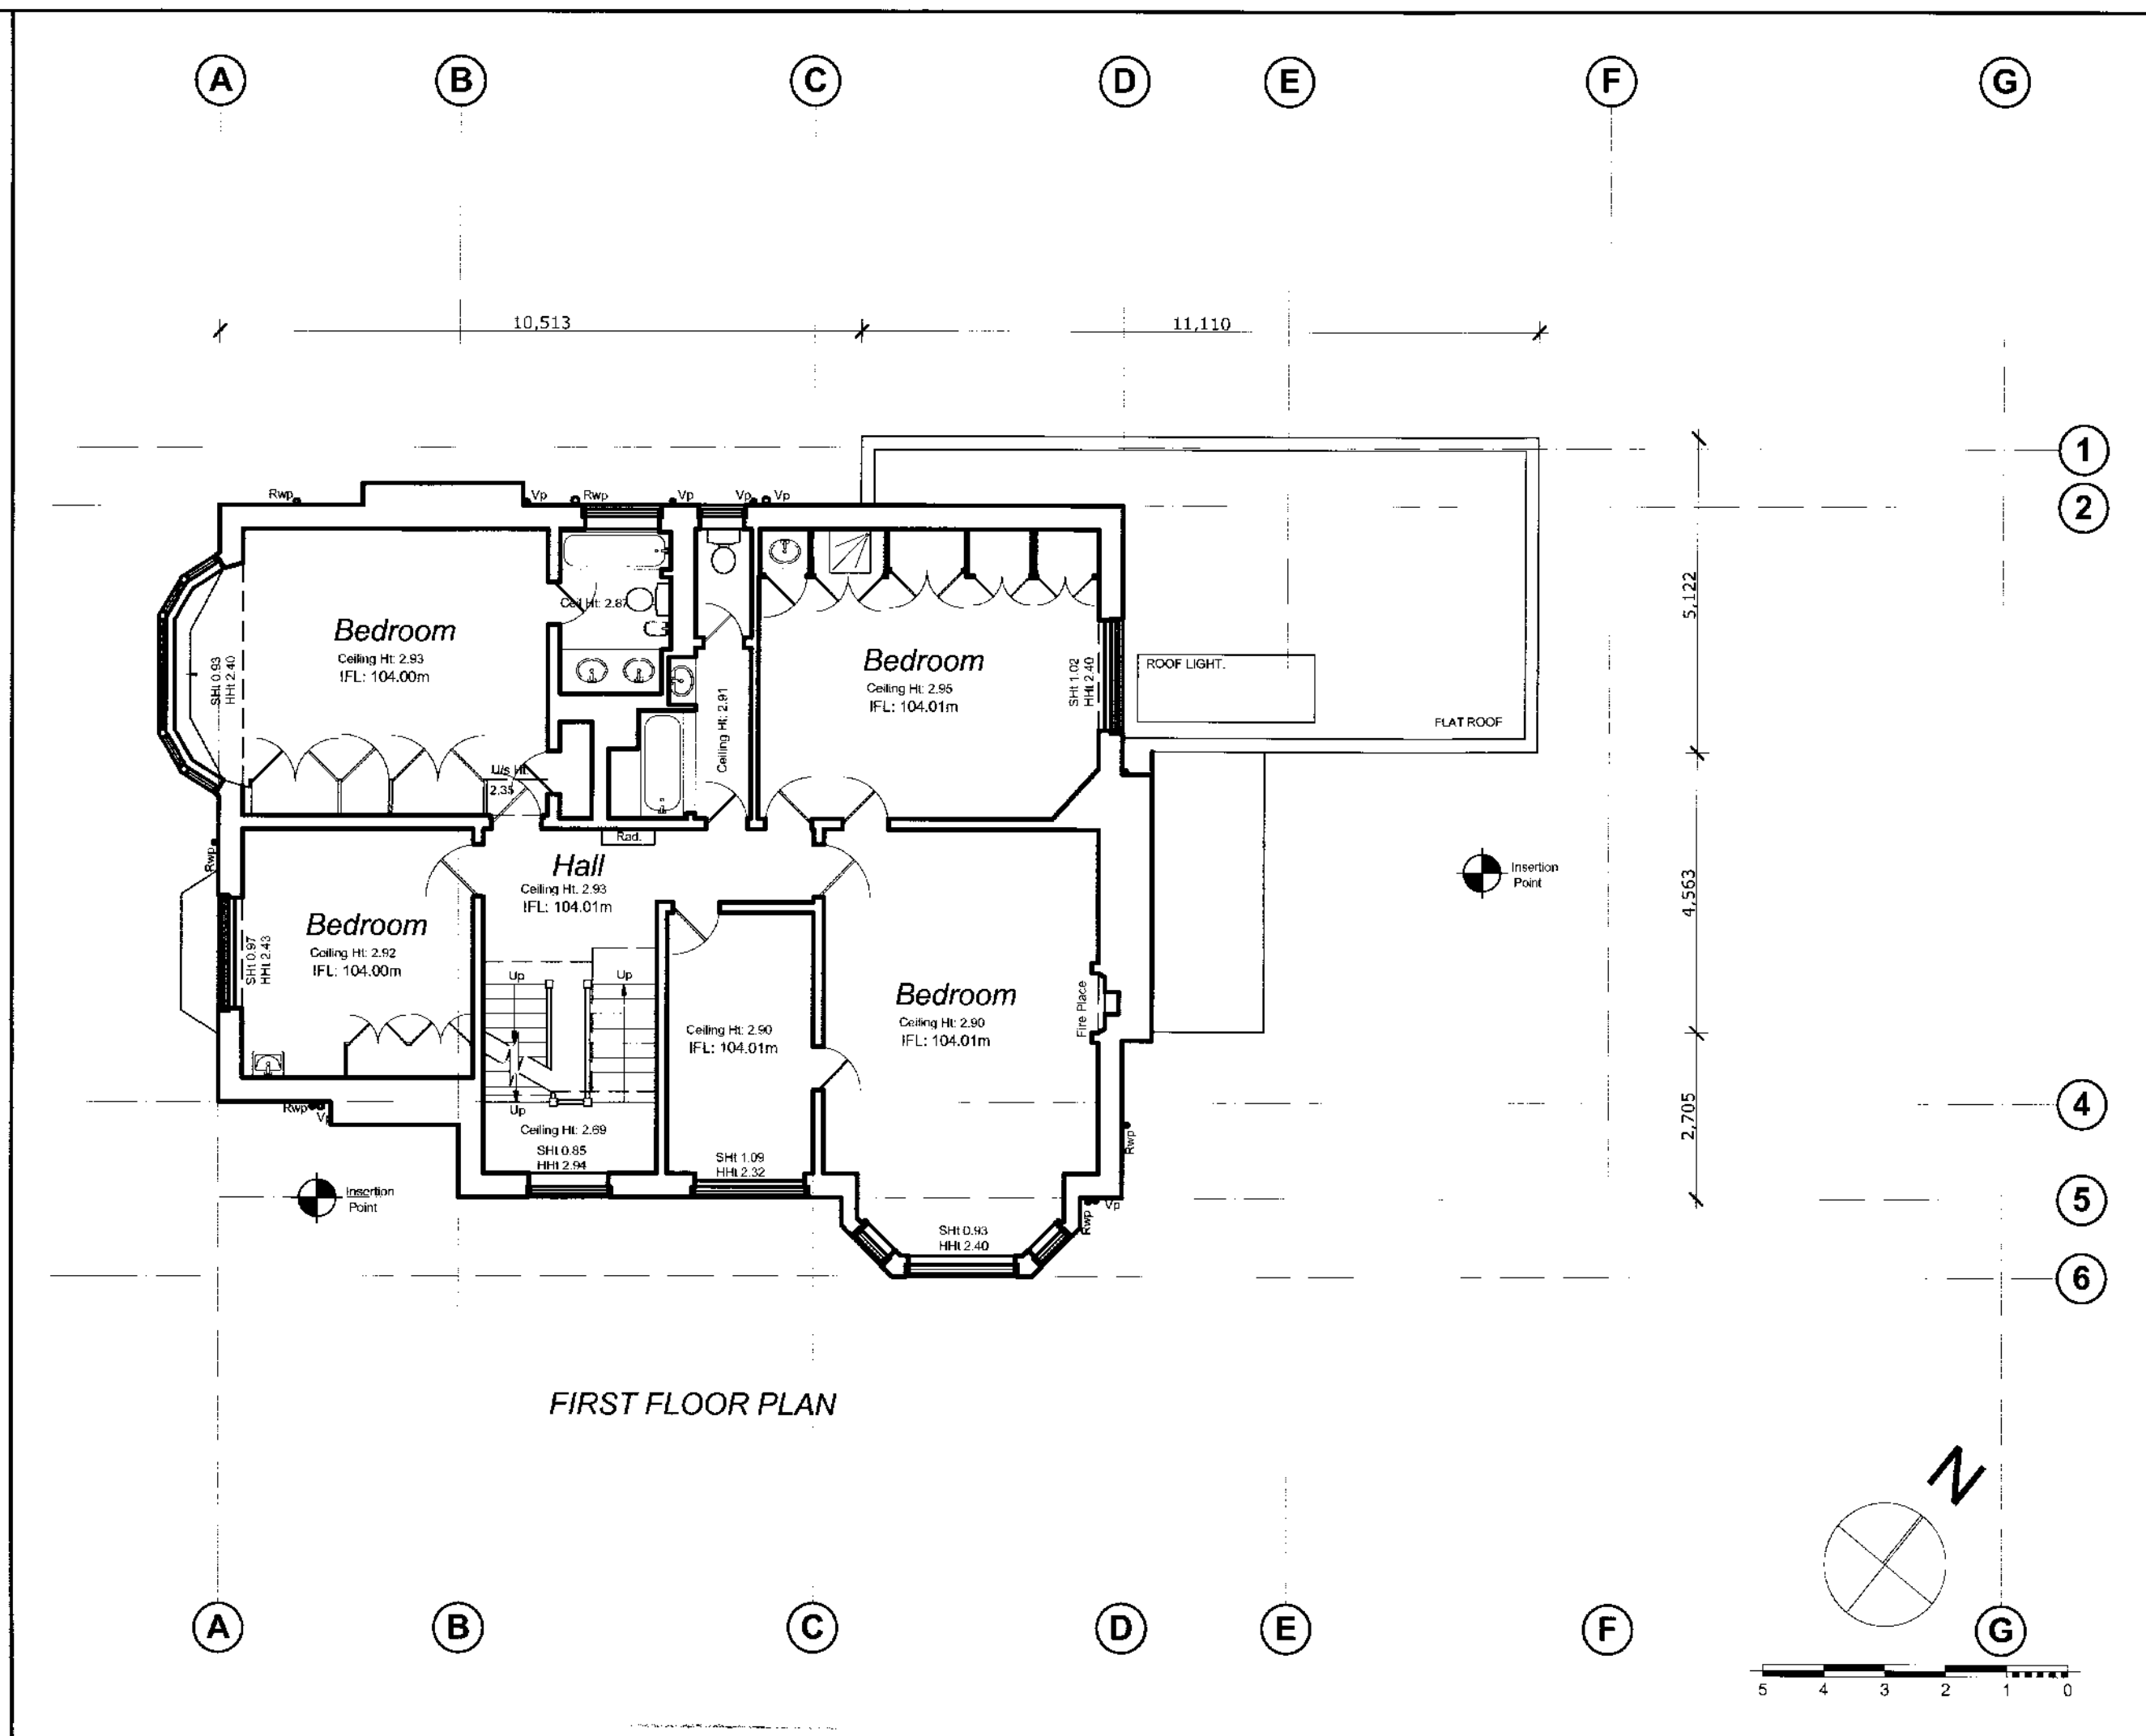


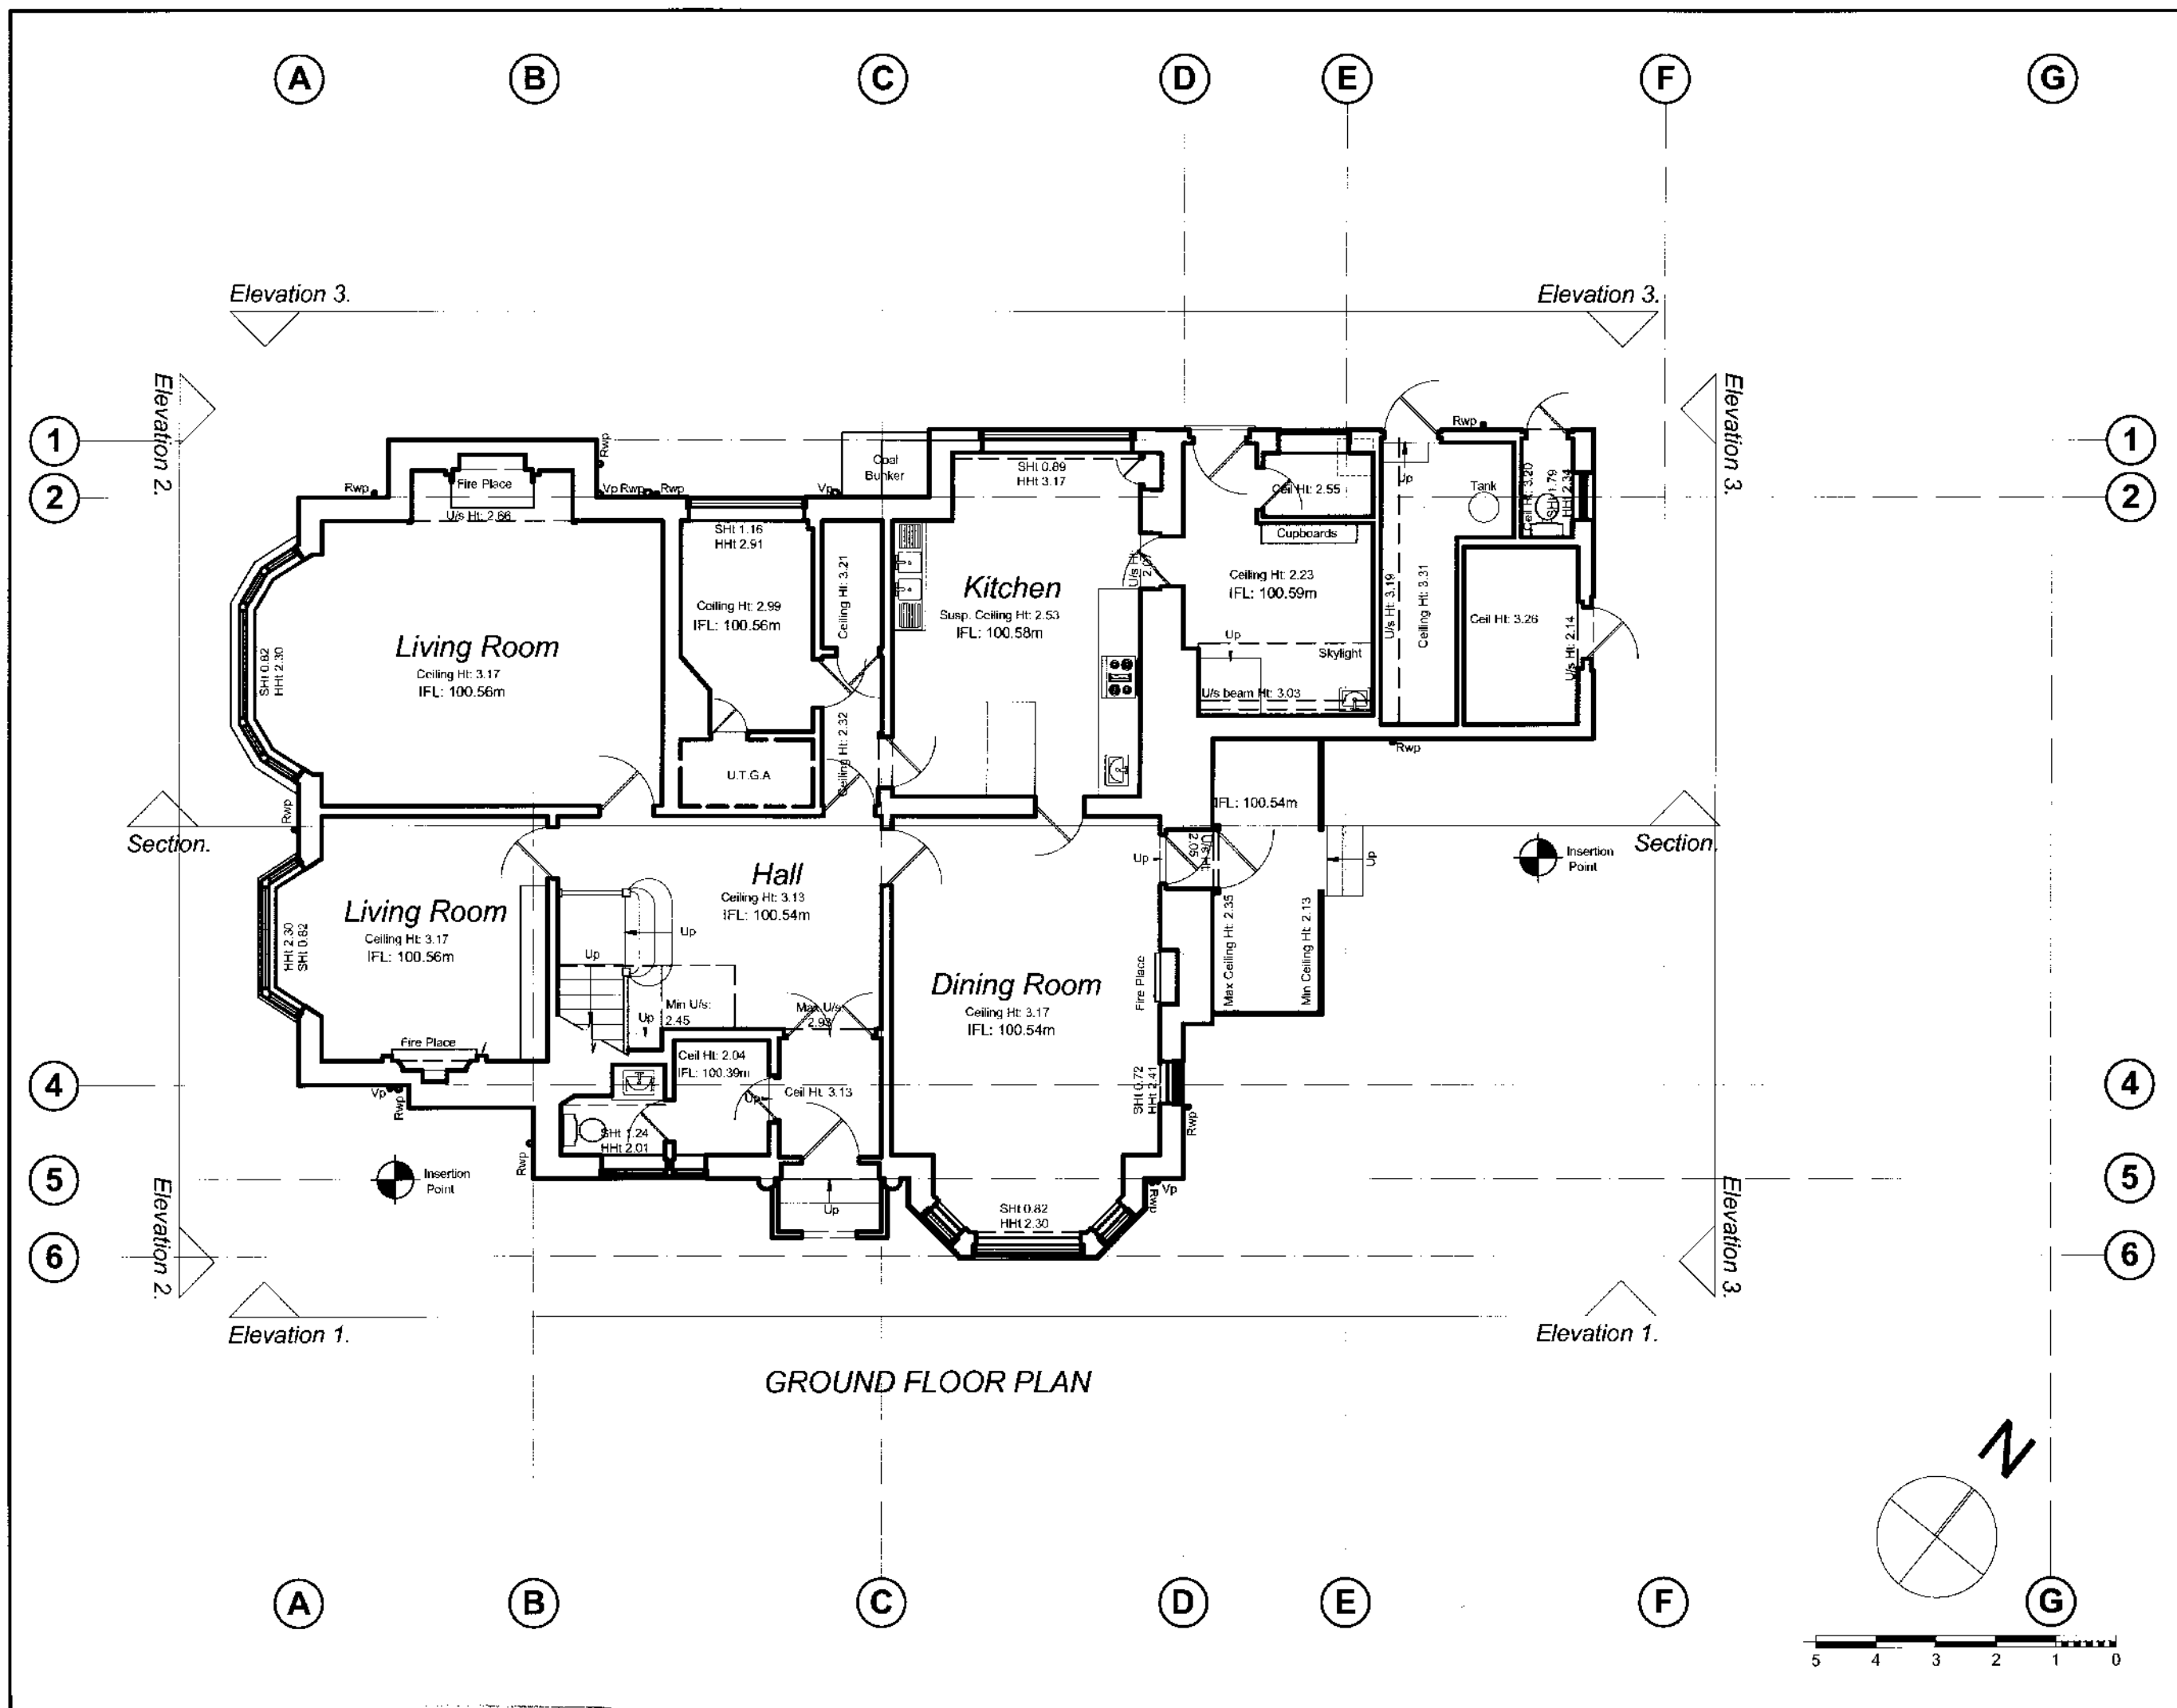



Figured dimensions only are to be taken from this drawing. All dimensions are to be checked on site before any work is put in hand. If in doubt, ask.

NOTES

REFER TO DRAWING 620 (PL) 200 FOR EXISTING ELEVATIONS

1 SCALE 1:100 @ A1, 1:200 @ A3 EXISTING GROUND FLOOR PLAN

2 SCALE 1:100 @ A1, 1:200 @ A3 EXISTING FIRST FLOOR PLAN

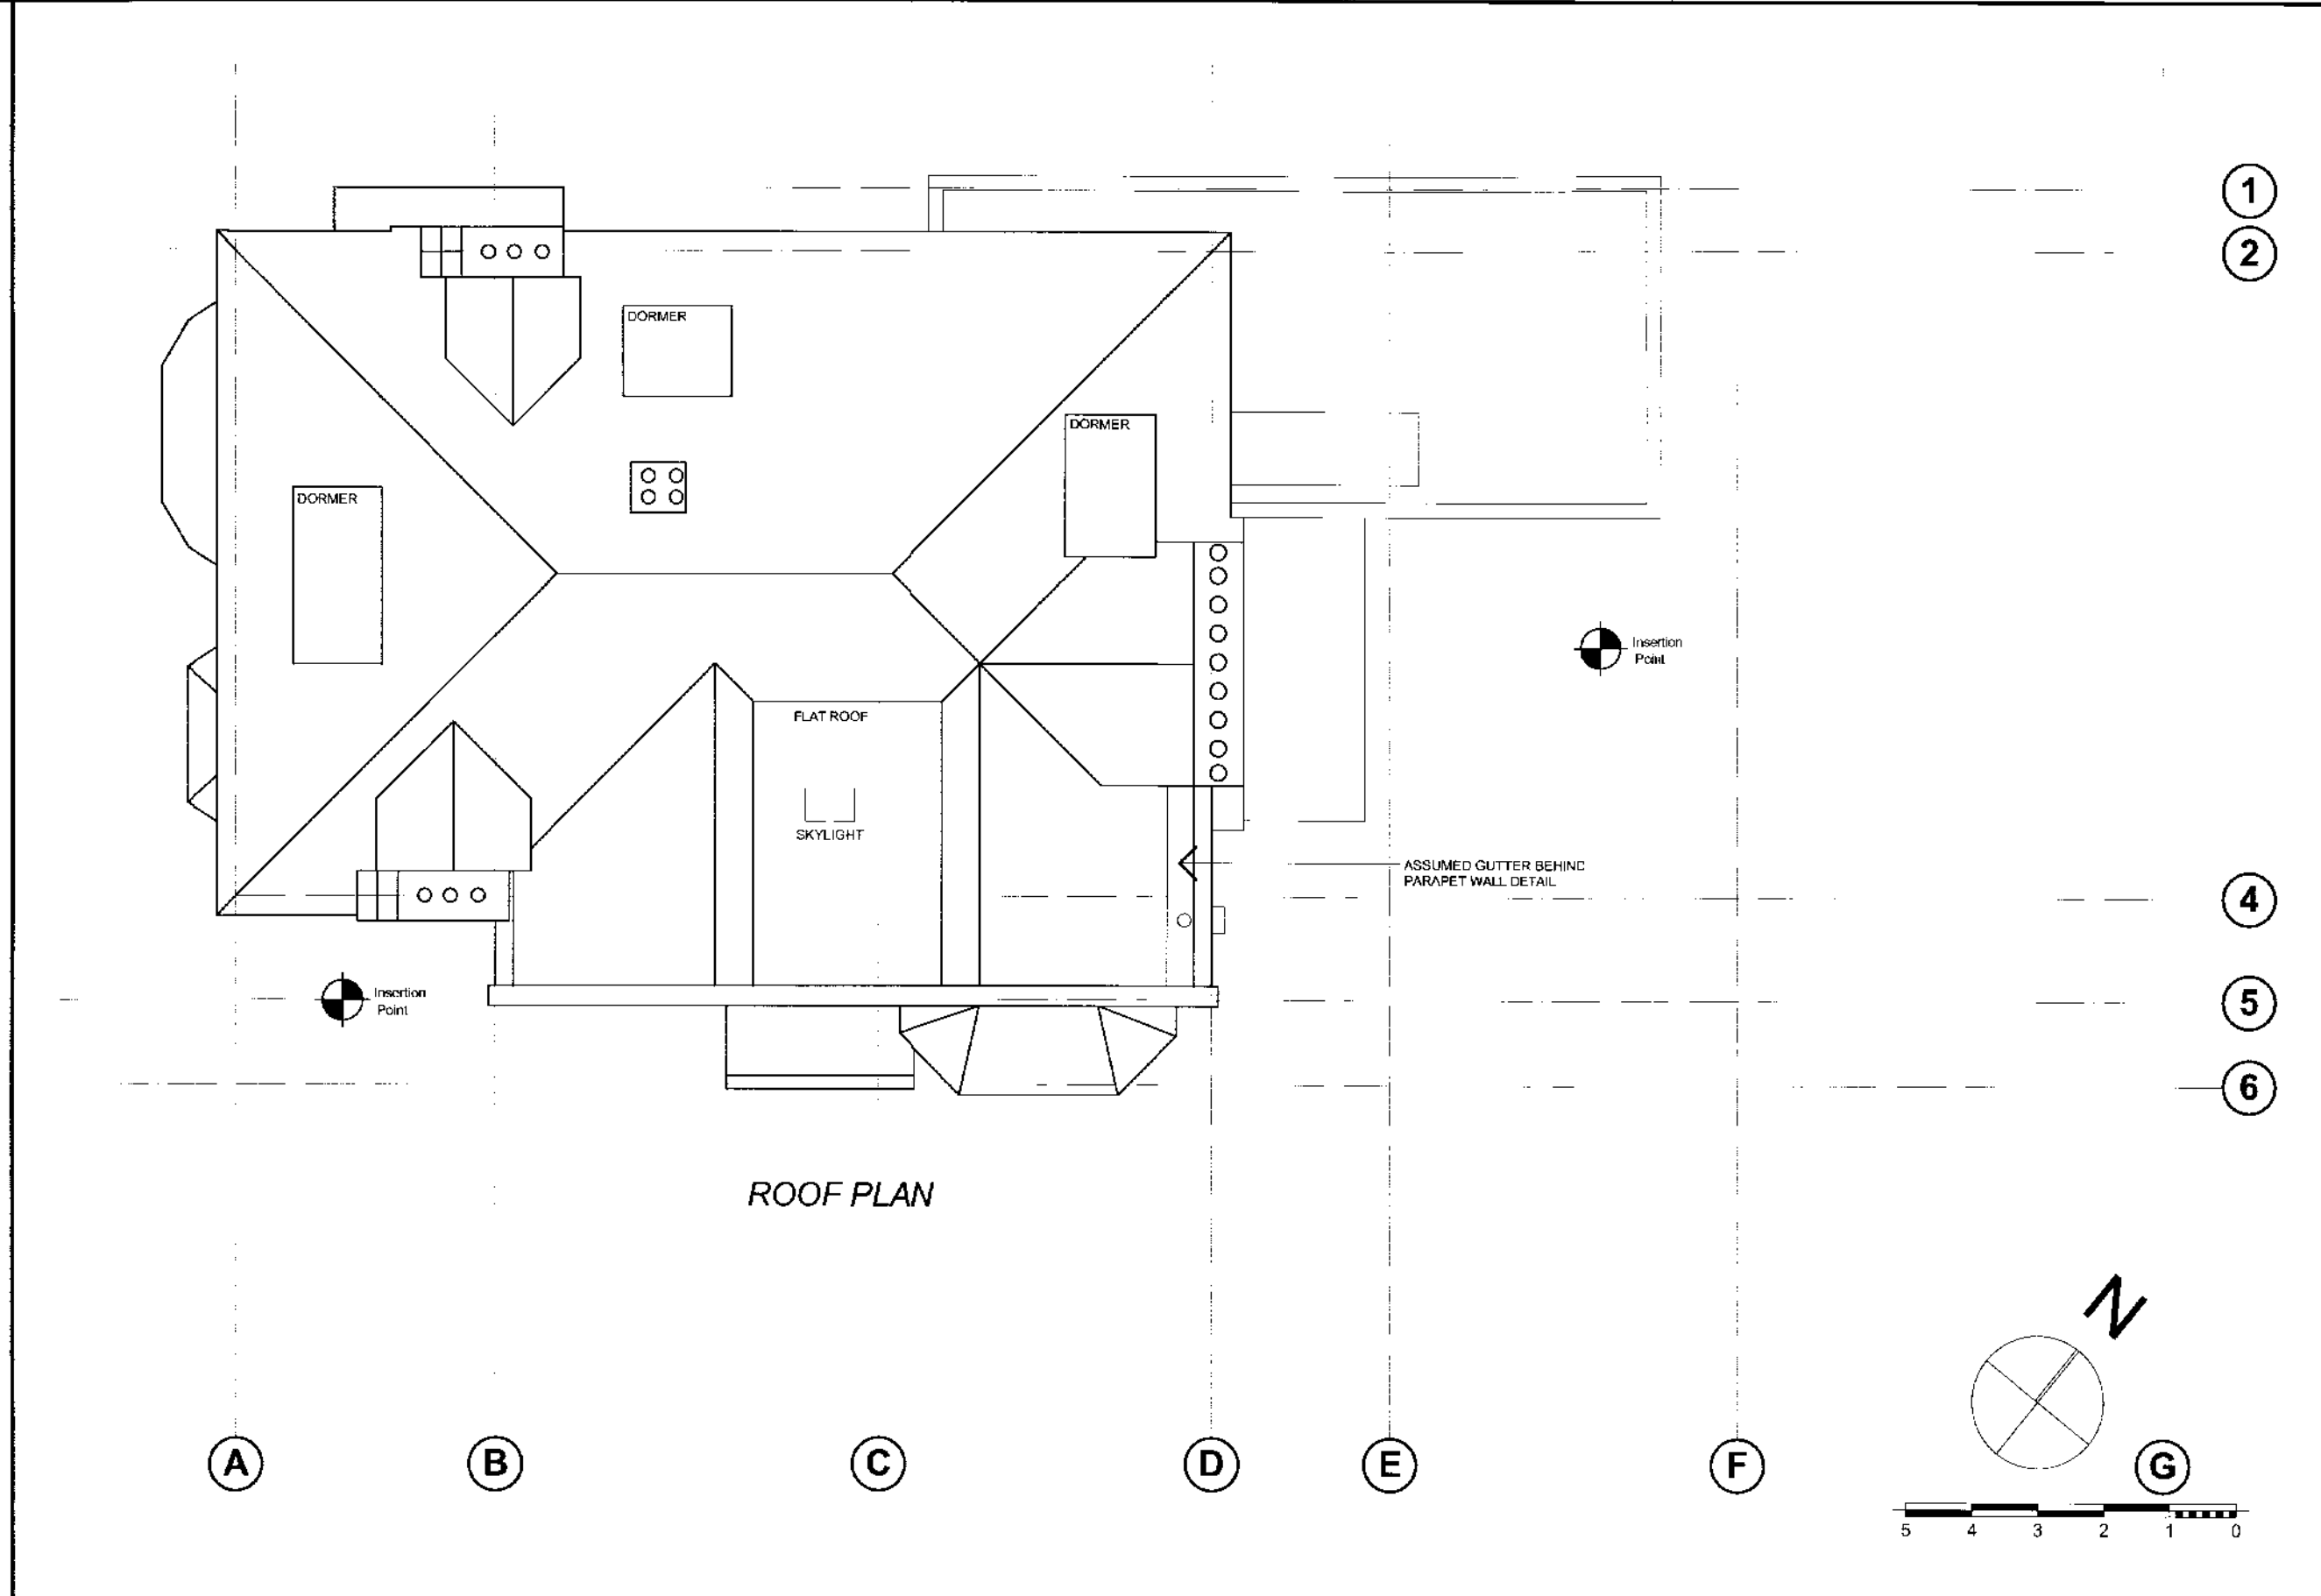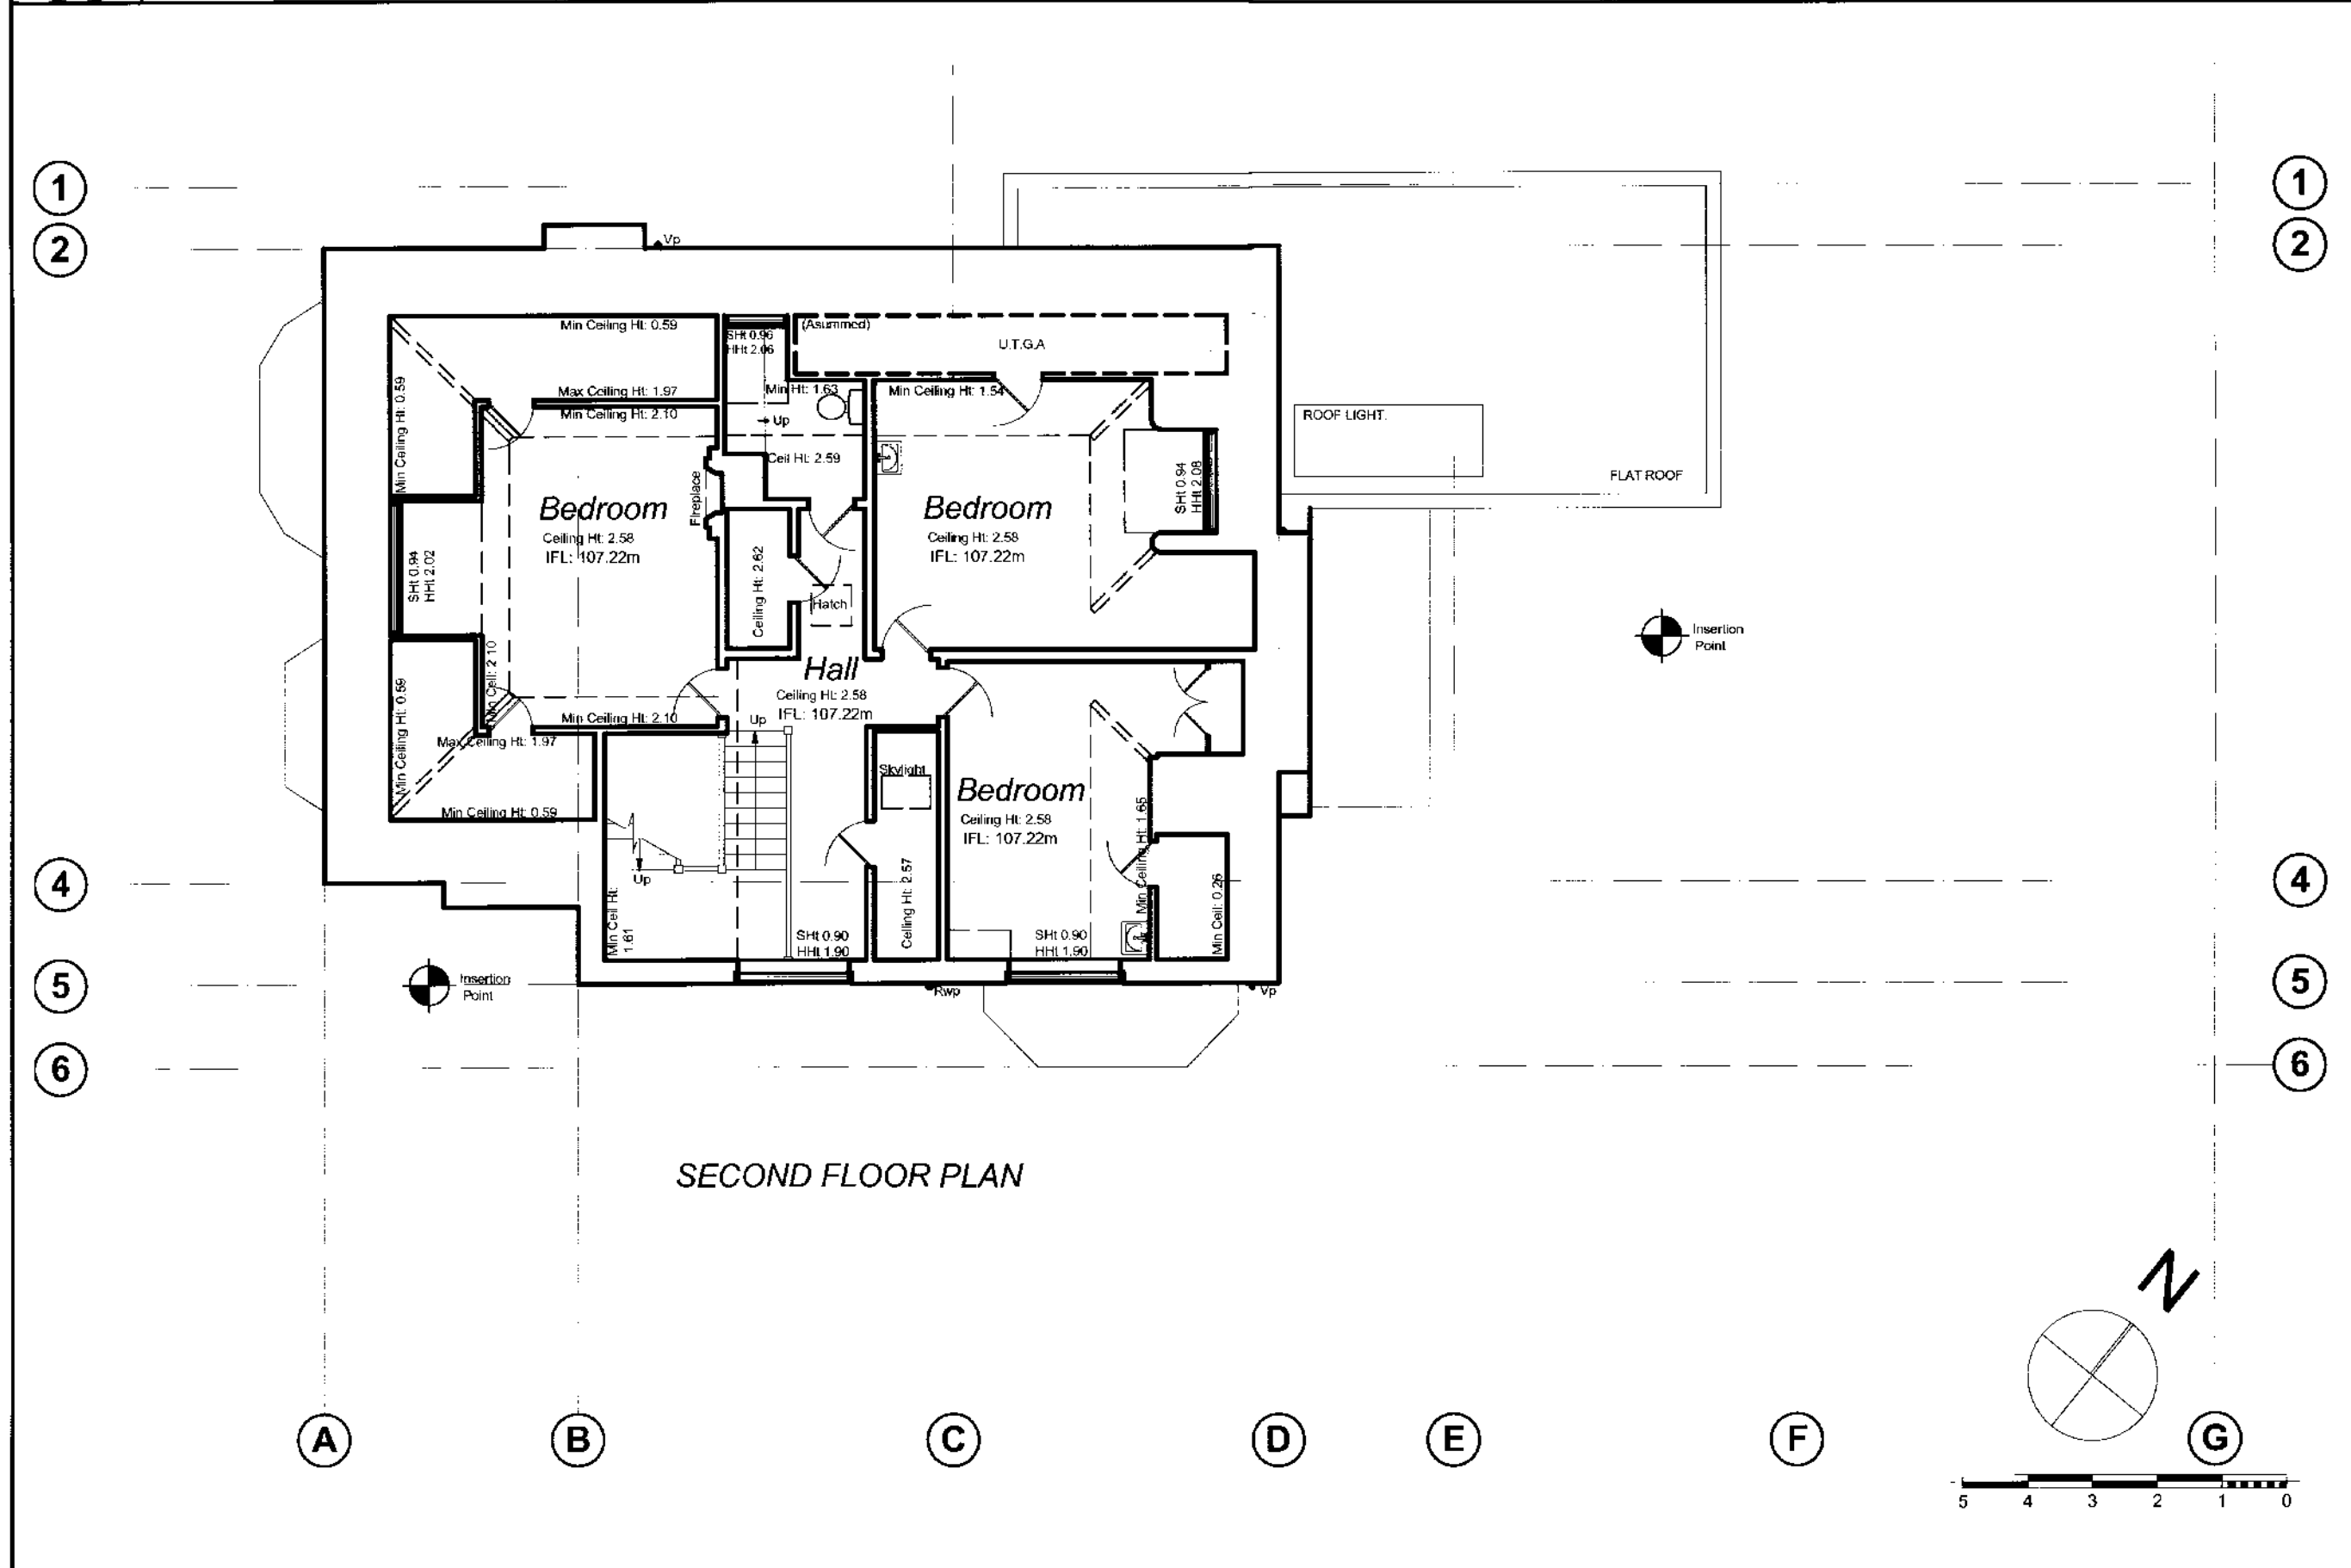

3 SCALE 1:100 @ A1, 1:200 @ A3 EXISTING SECOND FLOOR PLAN

4 SCALE 1:100 @ A1, 1:200 @ A3 EXISTING ROOF PLAN

Rev	Description	Drawn	Date	Checked
A	PLANNING CONSULTANT	PN	09.03.10	DS
A	PLANNING CONSULTANT	PN	29.01.10	DS
-	ARBORICULTURIST ISSUE	PN	12.01.10	DS
-	PRELIM CAD ISSUE	PN	18.12.09	DS

Spence Harris Hogan associates
architects + interiors + design consultants

1 Vancourt Place
Ravenscourt Park
Hammersmith London
W6 9NU

tel: 020 8600 4171
fax: 020 8600 4181
email: shh@shh.co.uk
web: www.shh.co.uk

Project:	WADHAM GARDENS		
Author:	Site Address: 3 WADHAM GARDENS LONDON		
Checked:	Client: Mr & Mrs Black		
Title:	010 Existing Layouts Existing Layouts		
Status:	Planning	Scale A1: 1:100	Scale A3: 1:200
Project no. / Stage / Drawing no.	620(PL)010	Date: 05.03.10	Revision: A