


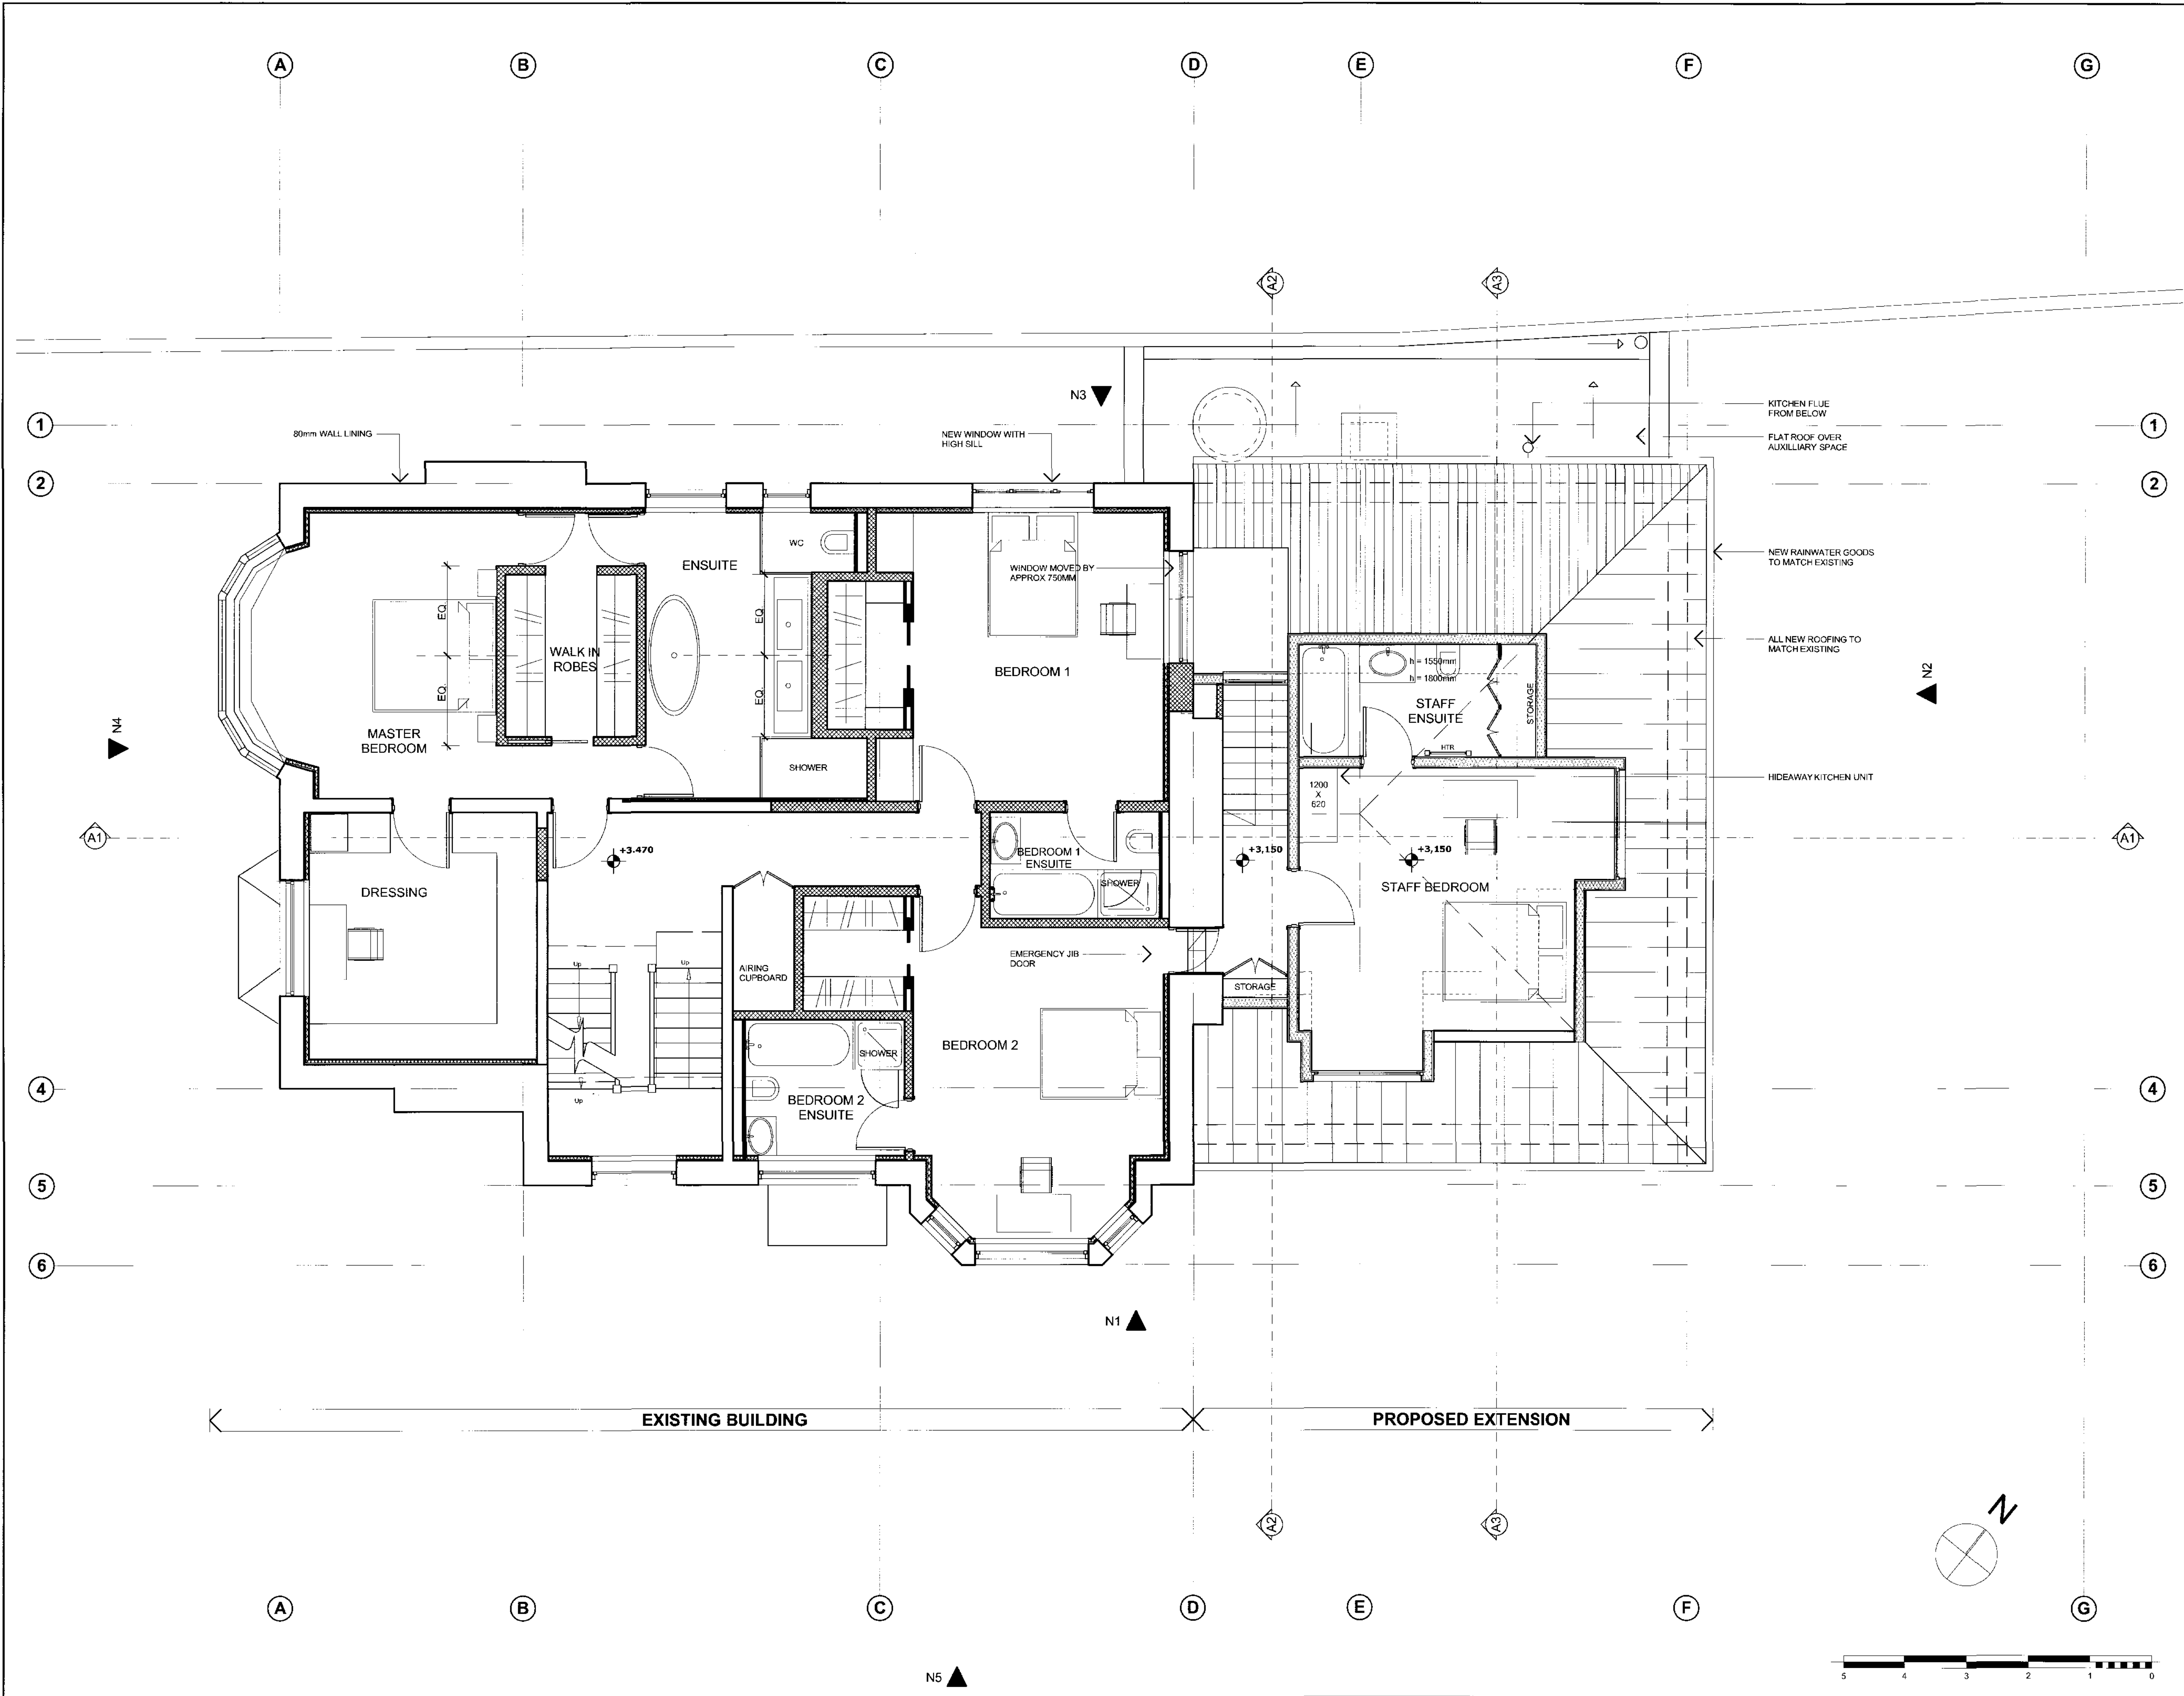

Figured dimensions only are to be taken from this drawing. All dimensions are to be checked on site before any work is put in hand. If in doubt, ask.

NOTES

Rev	Description	Drawn	Date	Checked
E	PLANNING CONSULTANT	NV	09.03.10	DS
D	STRUCTURAL ENGINEER	NV	24.02.10	DS
C	UPDATED FOR AV	NV	16.02.10	DS
B	PLANNING CONSULTANT	PN	29.01.10	DS
A	ARBORICULTURIST ISSUE	PN	12.01.10	DS
	PRELIM CAD ISSUE	PN	18.12.09	DS

Spence Harris Hogan associates
architects • interiors • design consultants

1 Vercourt Place
Ravenscourt Park
Hammersmith London
W6 9nu

tel : 020 8600 4171
fax : 020 8600 4181
mail : shh@shh.co.uk
web : www.shh.co.uk



Status:	Project:
620	WADHAM GARDENS
Author:	Site Address:
	3 WADHAM GARDENS LONDON
Checked:	Client:
	Mr & Mrs Black
	Title:
	020 General Arrangements First Floor Plan

Status:	Scale A1:	Scale A3:
Planning	1:50	1:100
Project no. / Stage / Drawing no.	Date:	Revision:
620(PL)022	05.03.10	E