


A B C D E F G

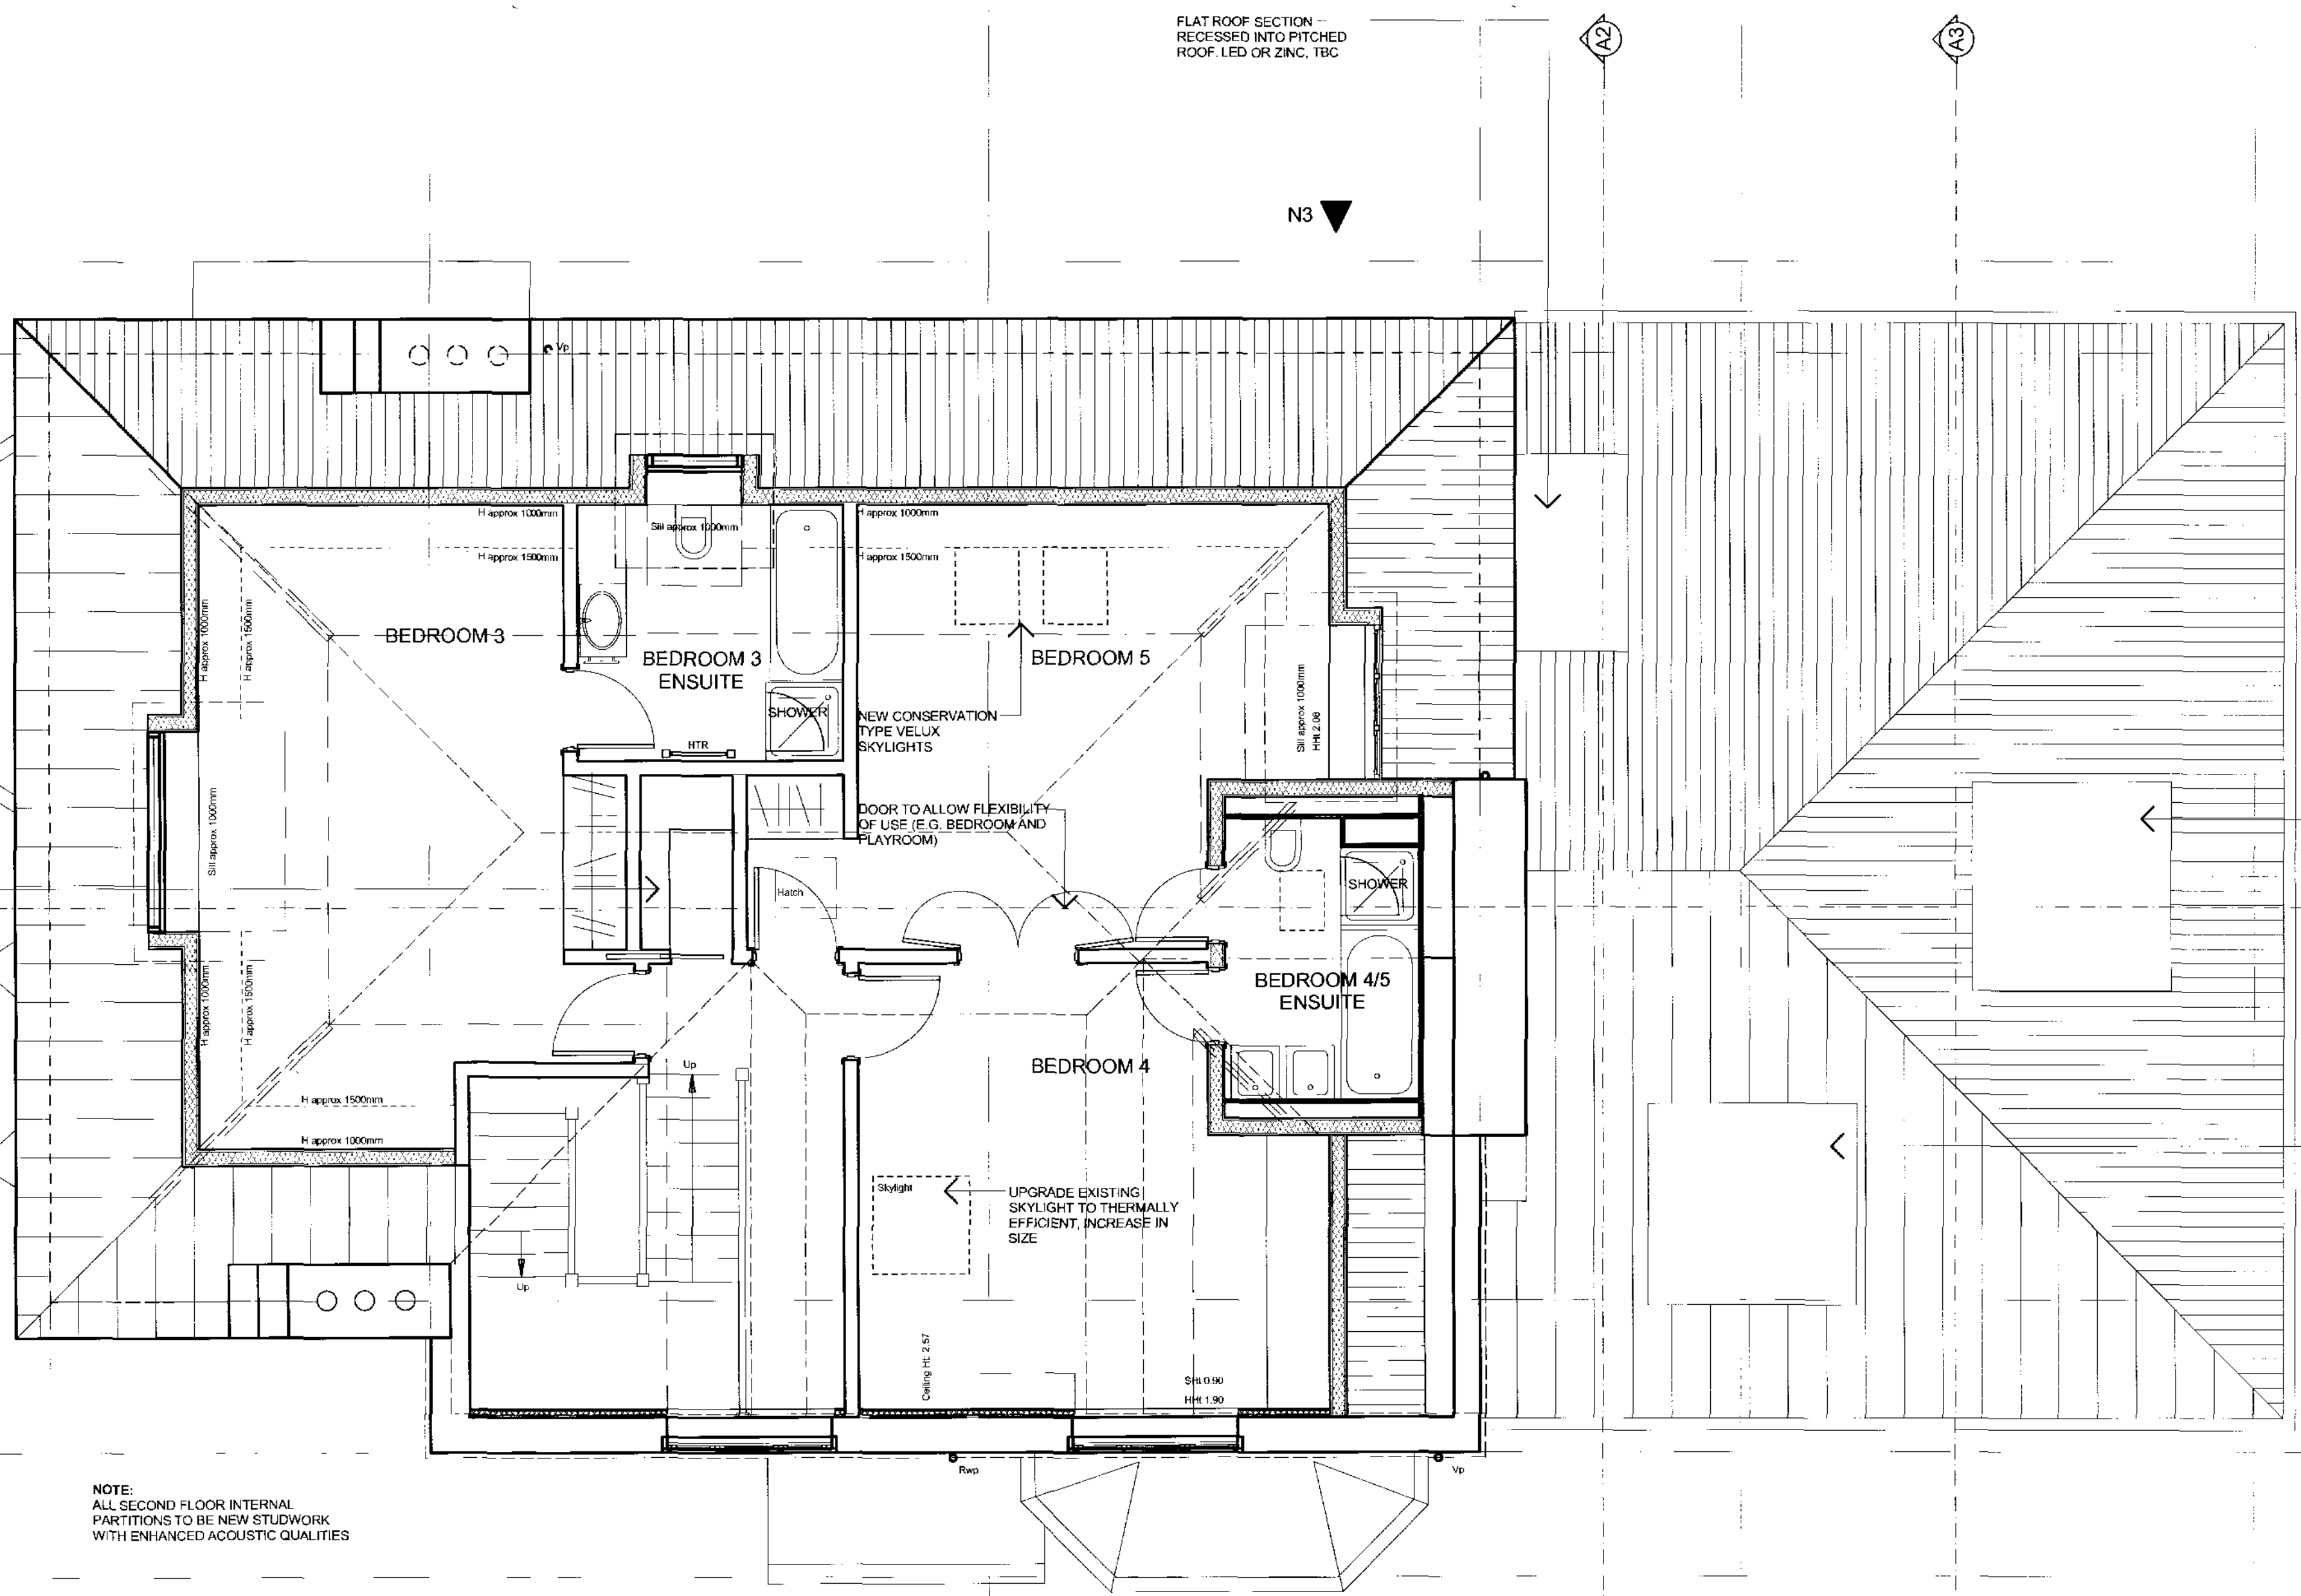

EXISTING BUILDING PROPOSED EXTENSION

A B C D E F G

Figured dimensions only are to be taken from this drawing. All dimensions are to be checked on site before any work is put in hand. If in doubt, ask.


NOTES

Rev	Description	Drawn	Date	Checked
D	PLANNING CONSULTANT	NV	09.03.10	DS
C	STRUCTURAL ENGINEER	NV	24.02.10	DS
B	UPDATED FOR AV	NV	16.02.10	DS
A	PLANNING CONSULTANT	PN	29.01.10	DS
-	PRELIM CAD ISSUE	PN	18.12.09	DS

Spence Harris Hogan associates
architects + interiors + design consultants

1 Veneourt Place
Ravenscourt Park
Hammersmith London
W6 9nu

tel : 020 8600 4171
fax : 020 8600 4181
mail : shh@shh.co.uk
web : www.shh.co.uk

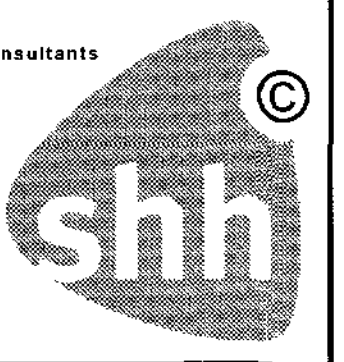

Project No:	620	Project:	WADHAM GARDENS
Author:		Site Address:	3 WADHAM GARDENS LONDON
Checked:		Client:	Mr & Mrs Black
Title:	020 General Arrangements Second Floor Plan		
Status:	Planning	Scale A1:	1:50
Project no. / Stage / Drawing no.	620(PL)023	Date:	05.03.10
		Revision:	D