


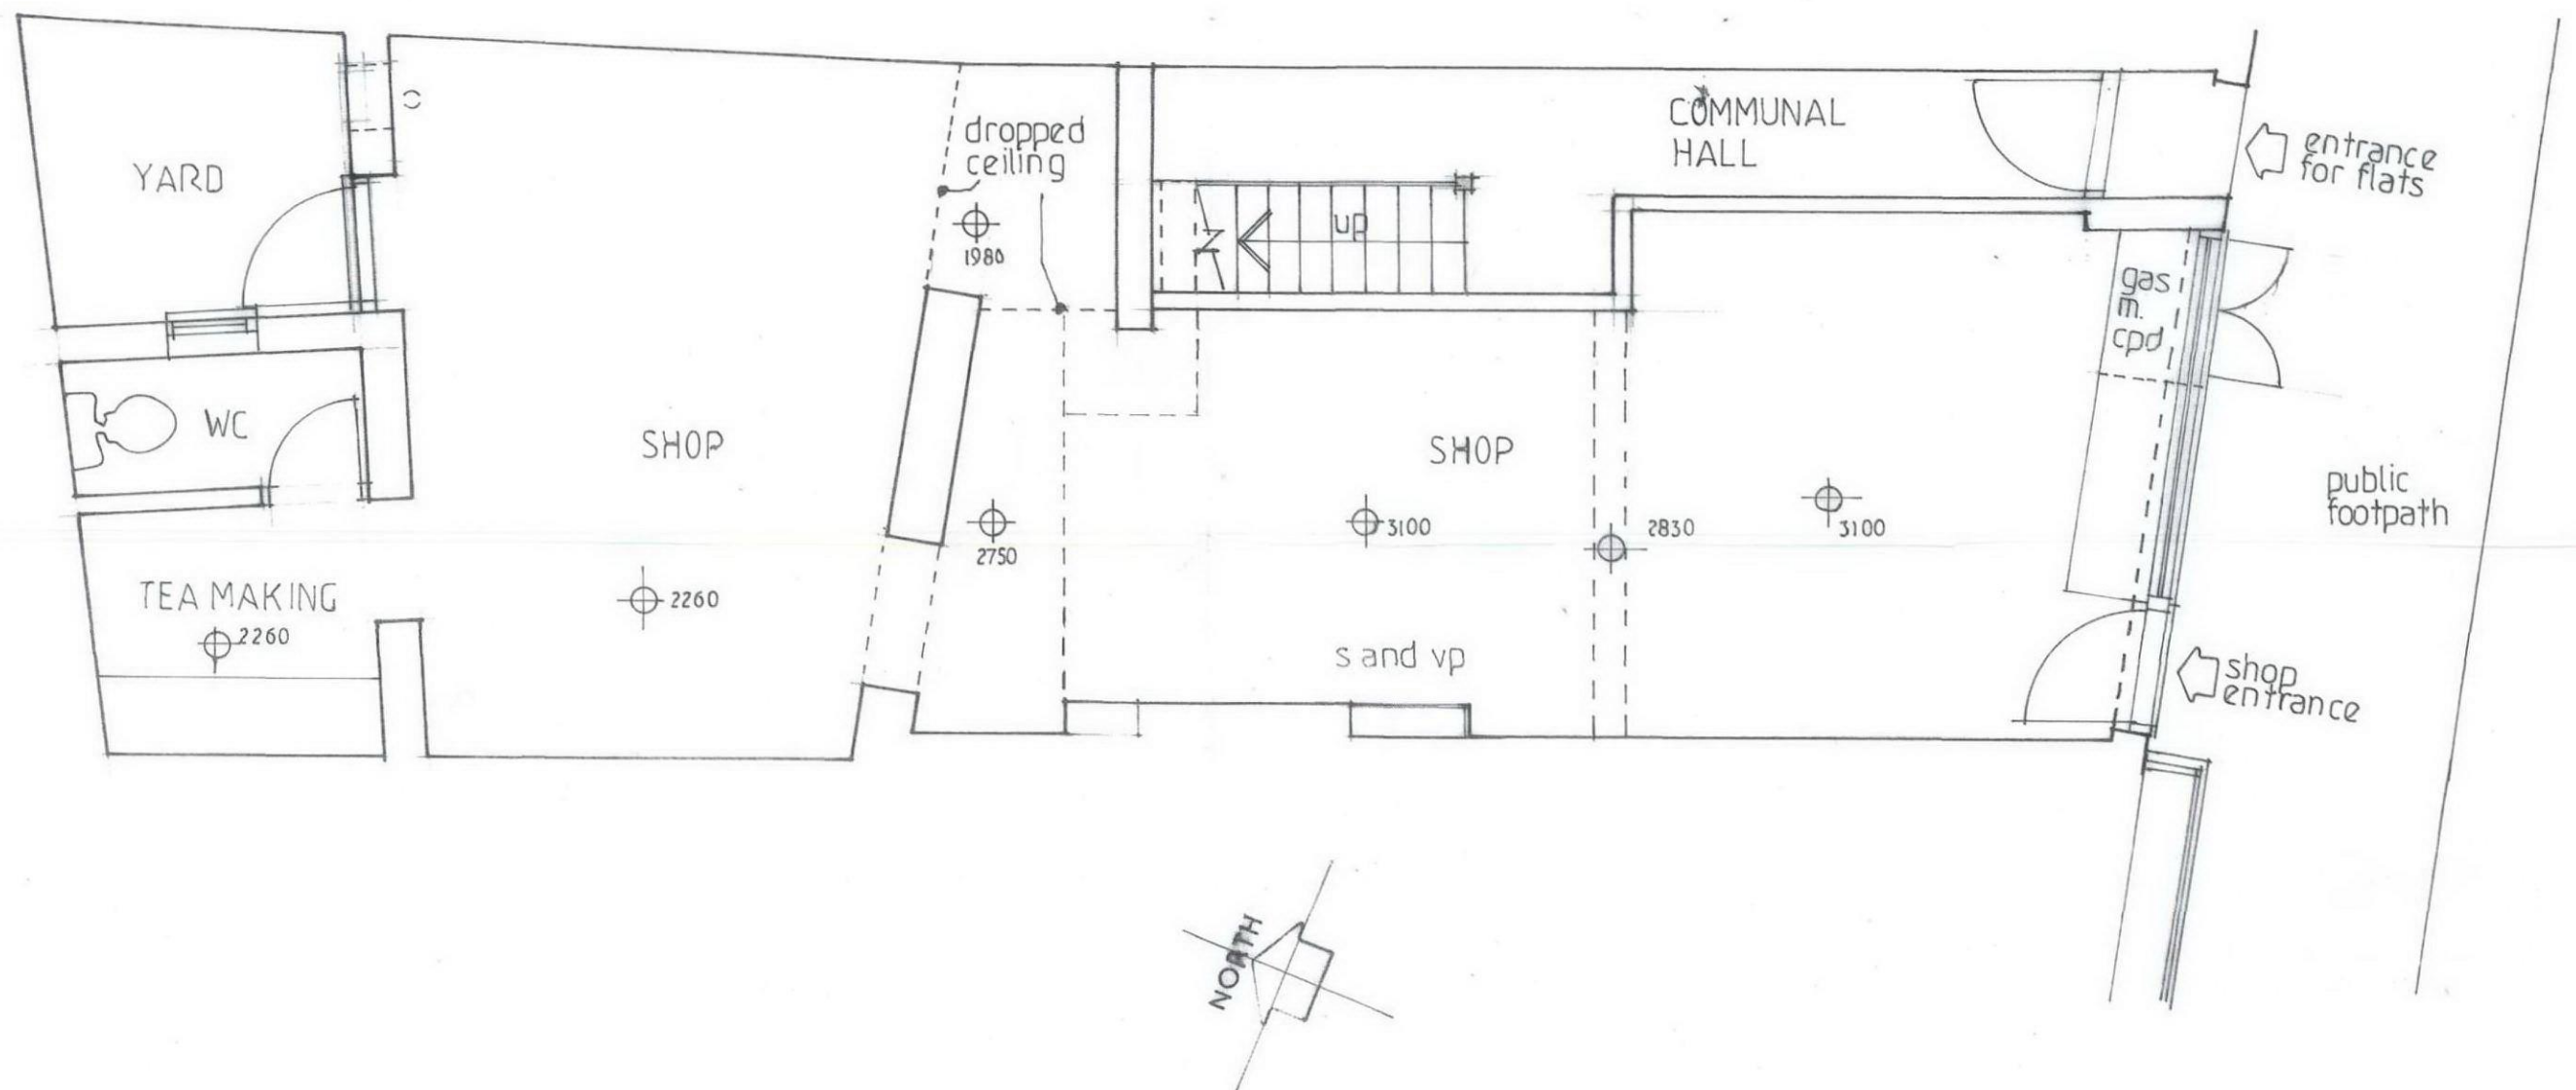

EXISTING GROUND FLOOR PLAN of 6 FLEET ROAD LONDON NW3 2QS for Molls Bakeries Limited

Sewell and Hawkins architects
140 Offord Road Islington London N1 1PF 020 7609 9496

Scale 1:50 N° 752 / 01
C. H. H. H. H.
Drawn/Date 15-01-2010