


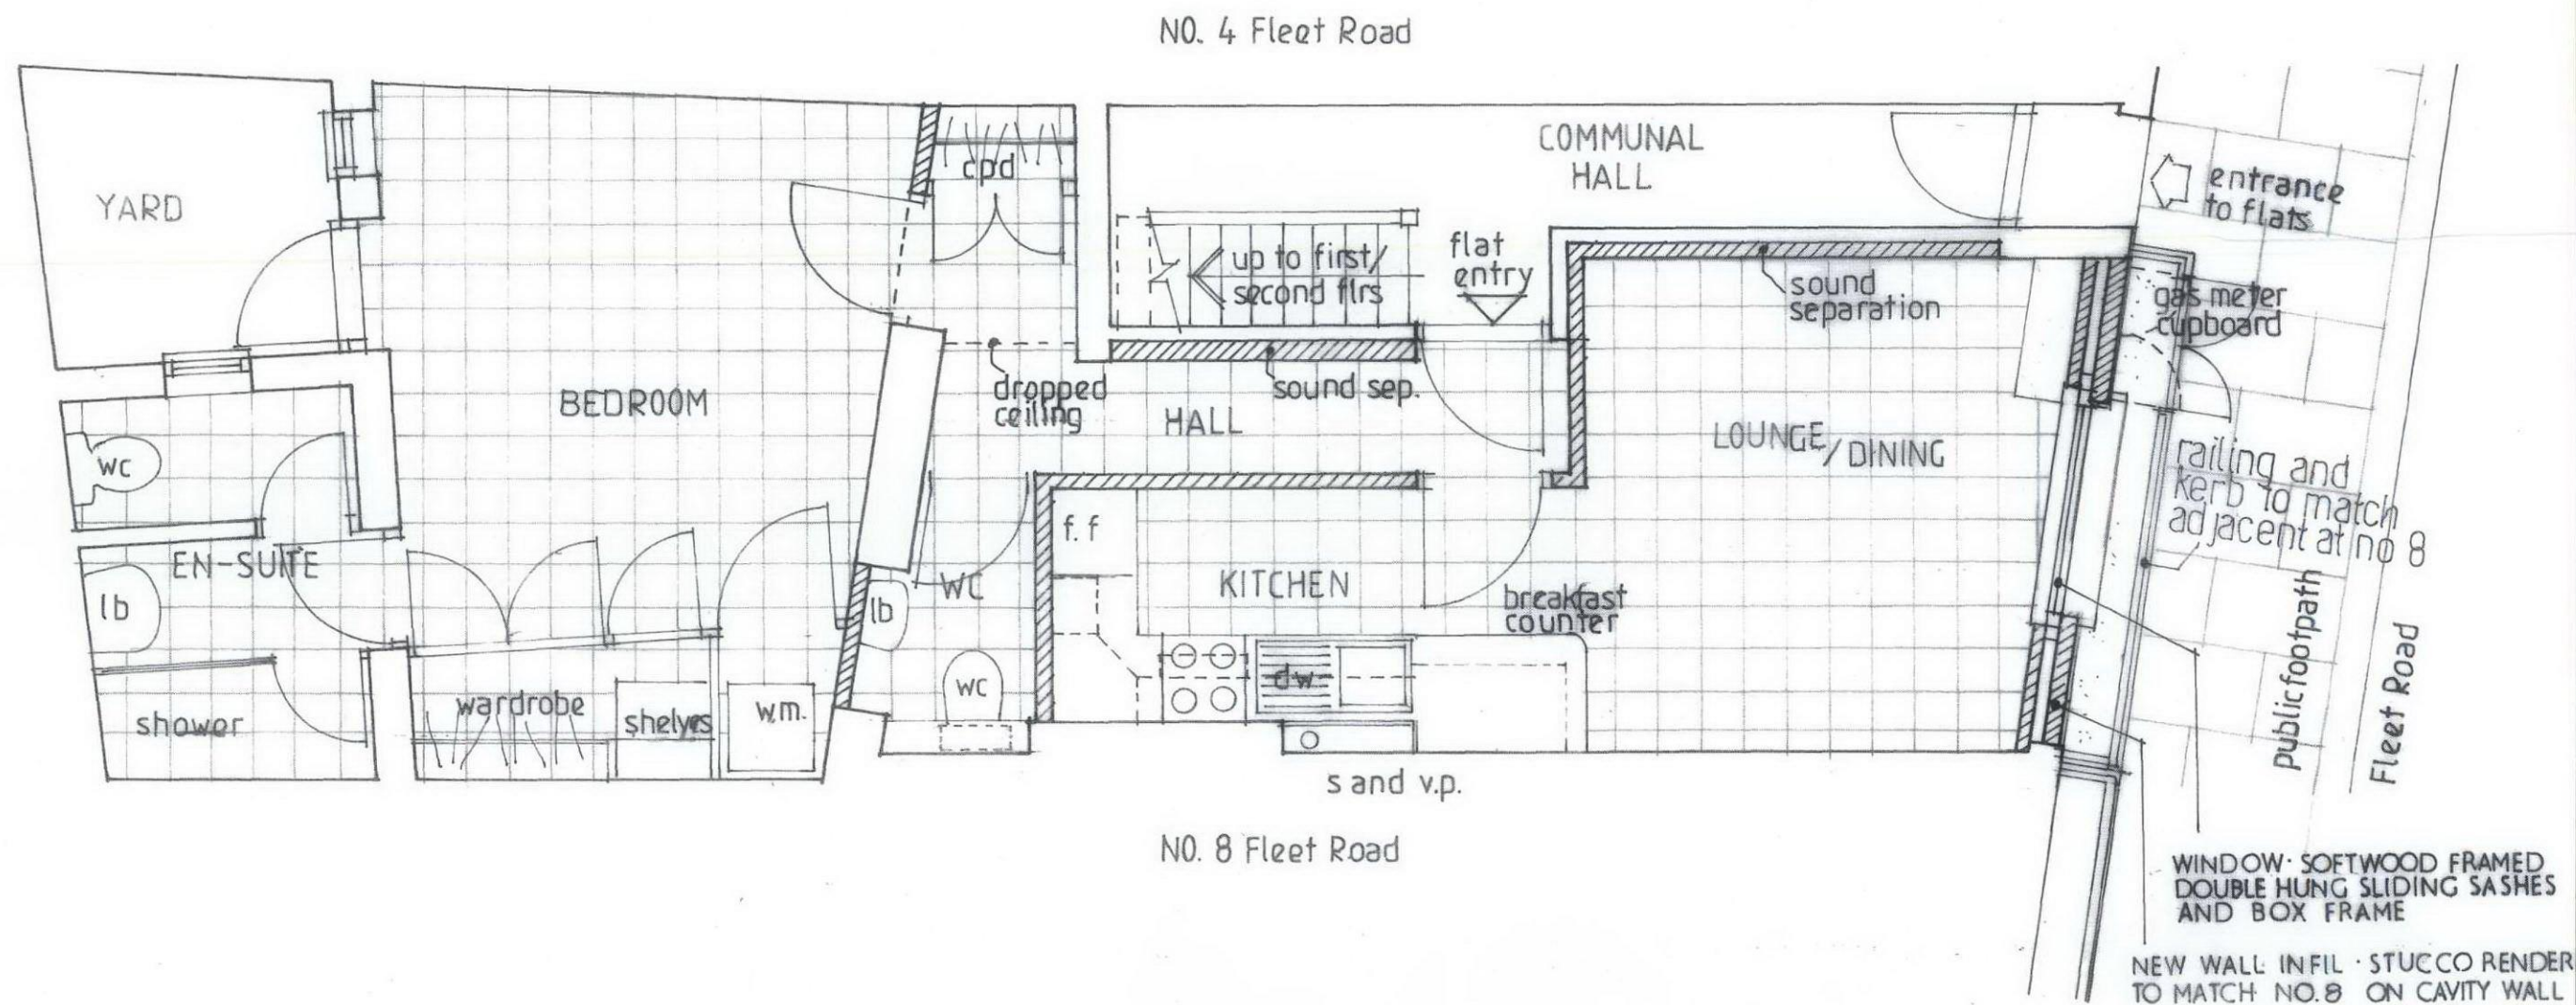

PROPOSED GROUND FLOOR PLAN of 6 FLEET ROAD LONDON NW3 2QS for Molls Bakeries Limited

Sewell and Hawkins architects

140 Offord Road Islington London N1 1pf 020 7609 9496

Scale 1 : 50 N° 752 / 02

Drawn/Date 18.01.2010