
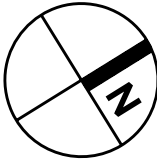


NOTES

Do not scale off this drawing.
All dimensions to be checked on site

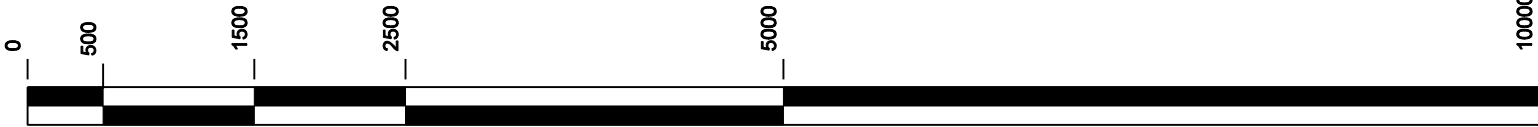

Felt roof to external store

Green sedum roof

Grass bank

External Shelter

Coloured shaped rooflights

Fence

Uncovered play

Reception Class

Rev A 16:03:10 Title amended

PLANNING



ultra violet
DESIGNERS ARCHITECTS
16-24 underwood street
london n1 7jq
t 020 7490 3387 f 020 7490 8236
mail@uv architects.co.uk

Fleet Primary School, NW3

TITLE: Proposed Reception Shelter Roof Plan

SCALE: 1:50 @ A3

DATE: 20.07.2009

AL(02)002

A