


NOTES

Do not scale off this drawing.
All dimensions to be checked on site

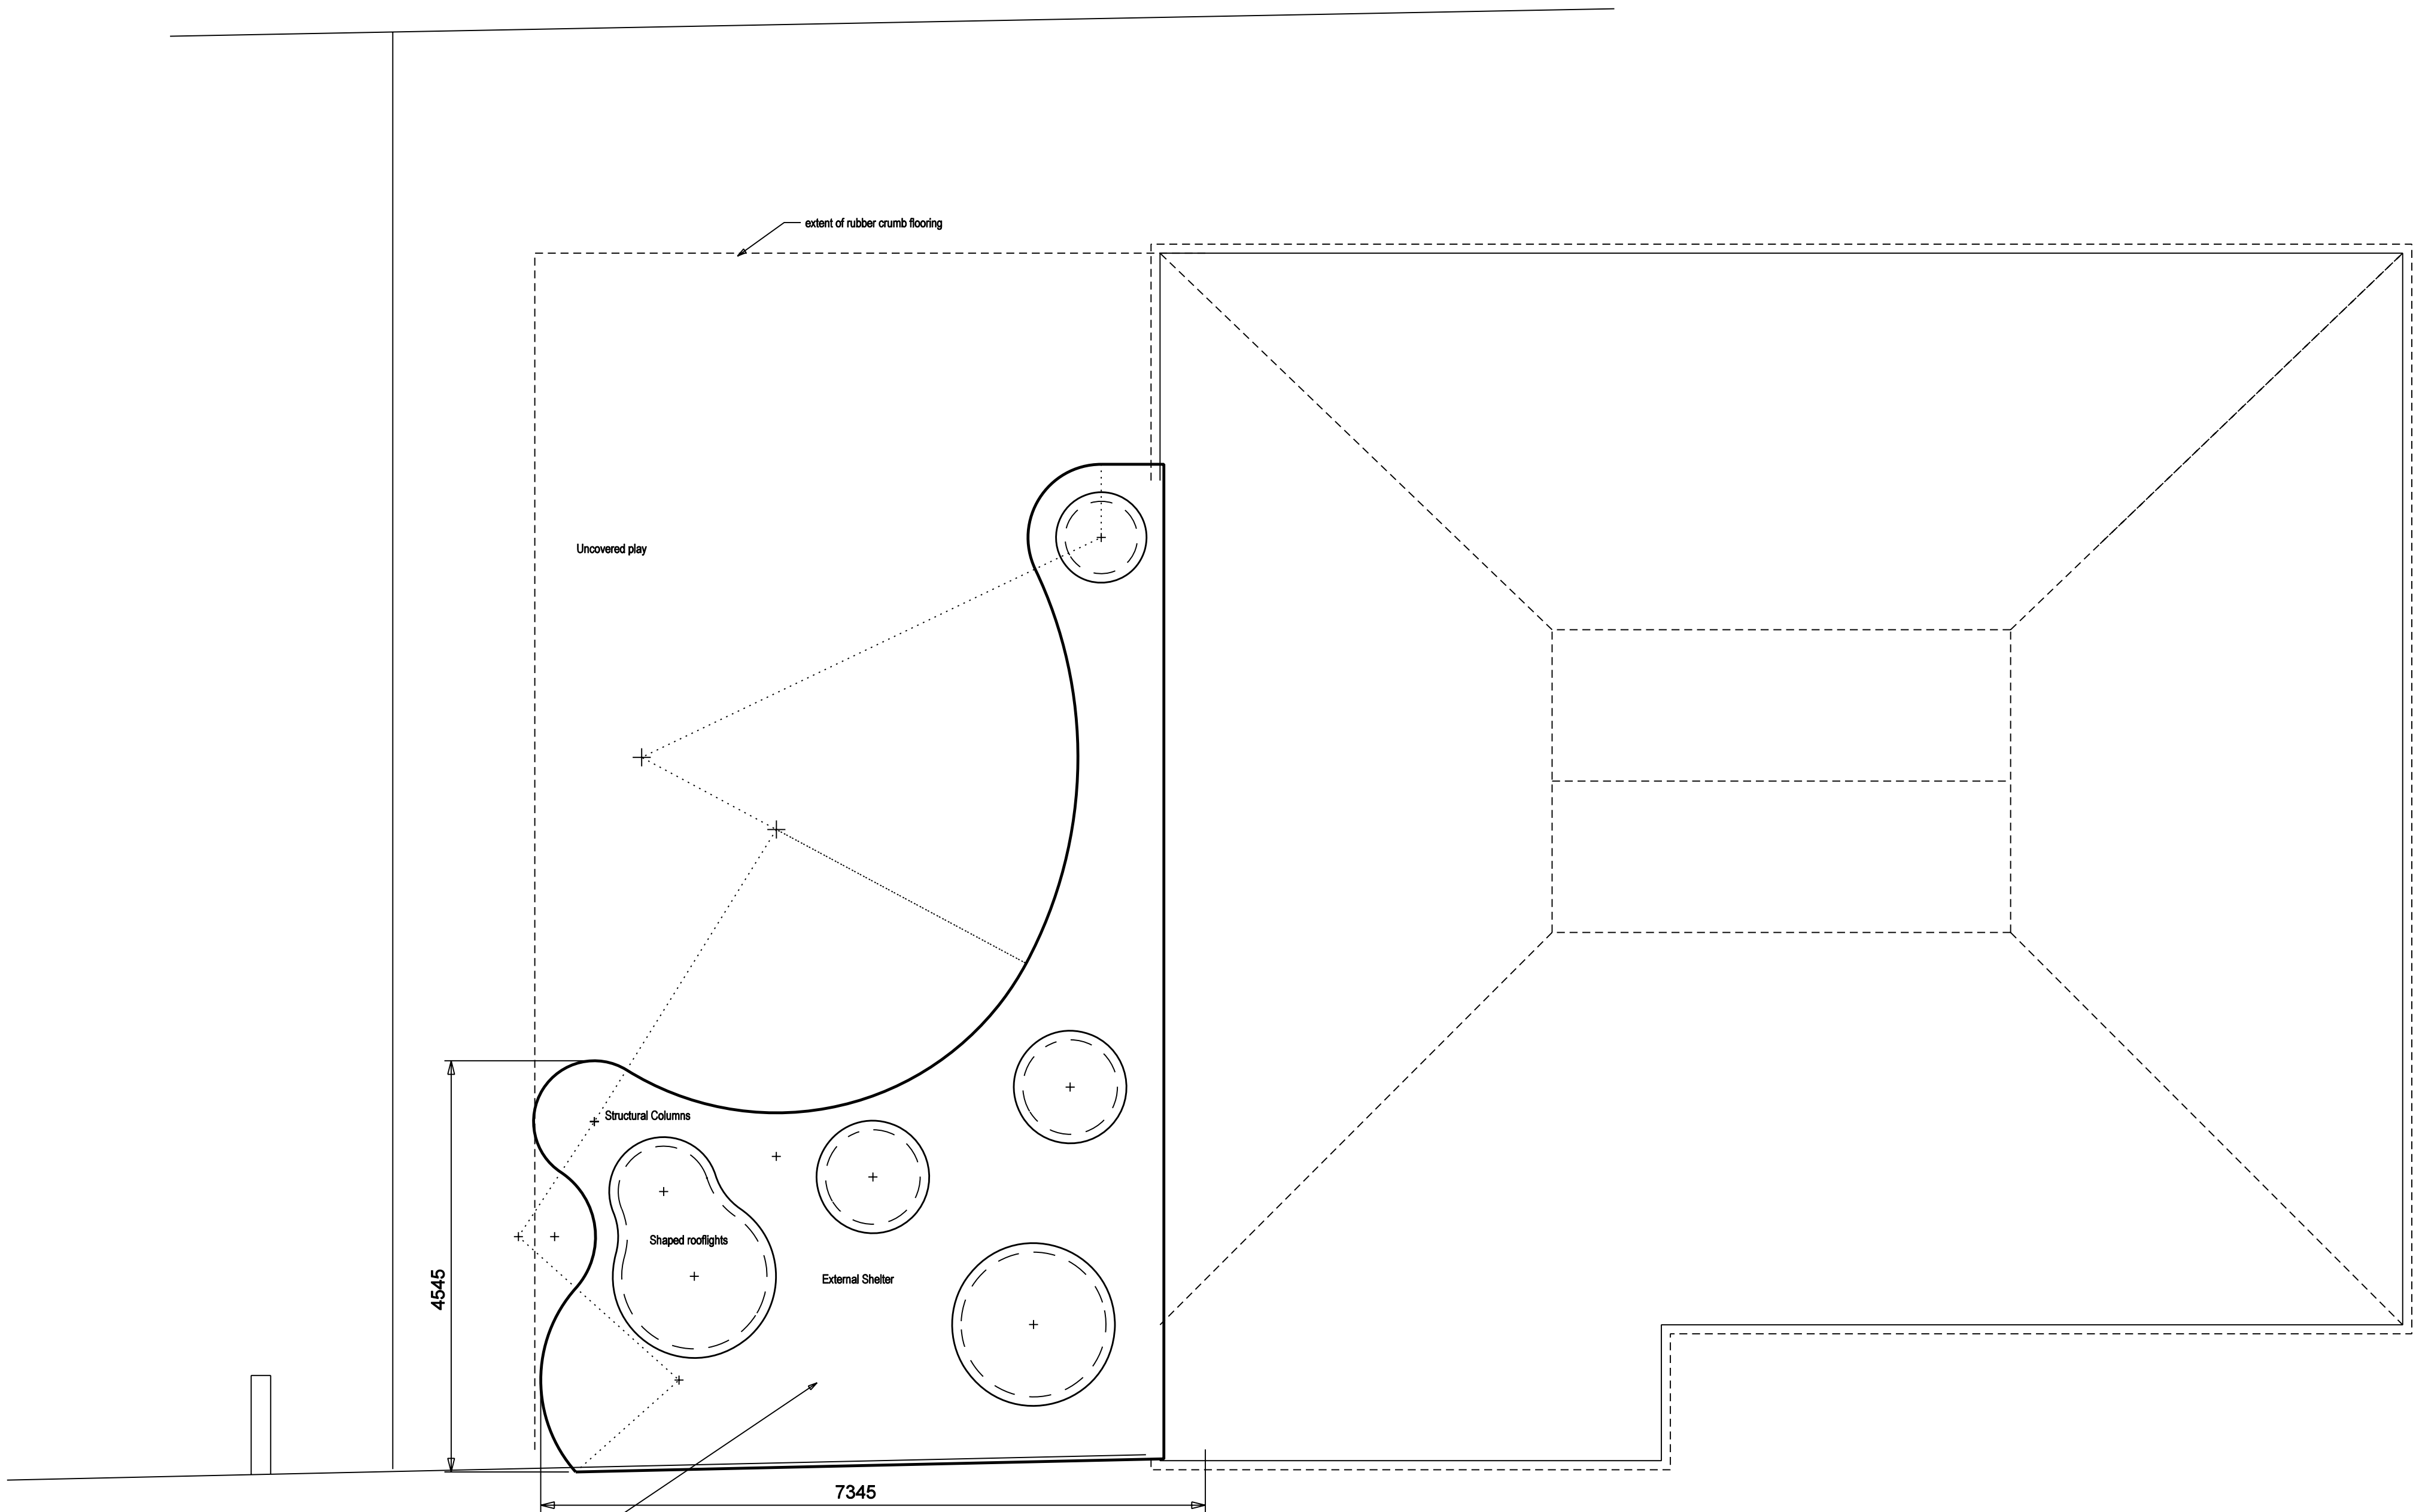

Rev A 16:03:10 Printed at A1

PLANNING



ultra violet
DESIGNERS ARCHITECTS
16-24 underwood street
london n1 7jq
t 020 7490 3387 f 020 7490 8236
mail@uvarchitects.co.uk

Fleet Primary School, NW3

TITLE: Proposed Nursery Shelter Roof Plan
SCALE: 1:50 @ A1
DATE: 20.07.2009

AL(03)002

B

