

© Copyright Ultra Violet Designers Architects Limited

NOTES

Do not scale off this drawing.  
All dimensions to be checked on site


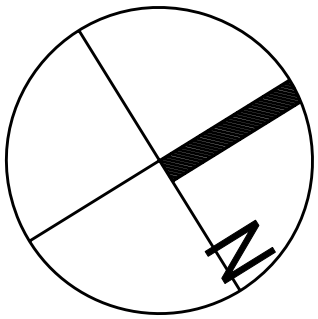


Photo Number



Rev A 16:03:10 Printed at A1

PLANNING

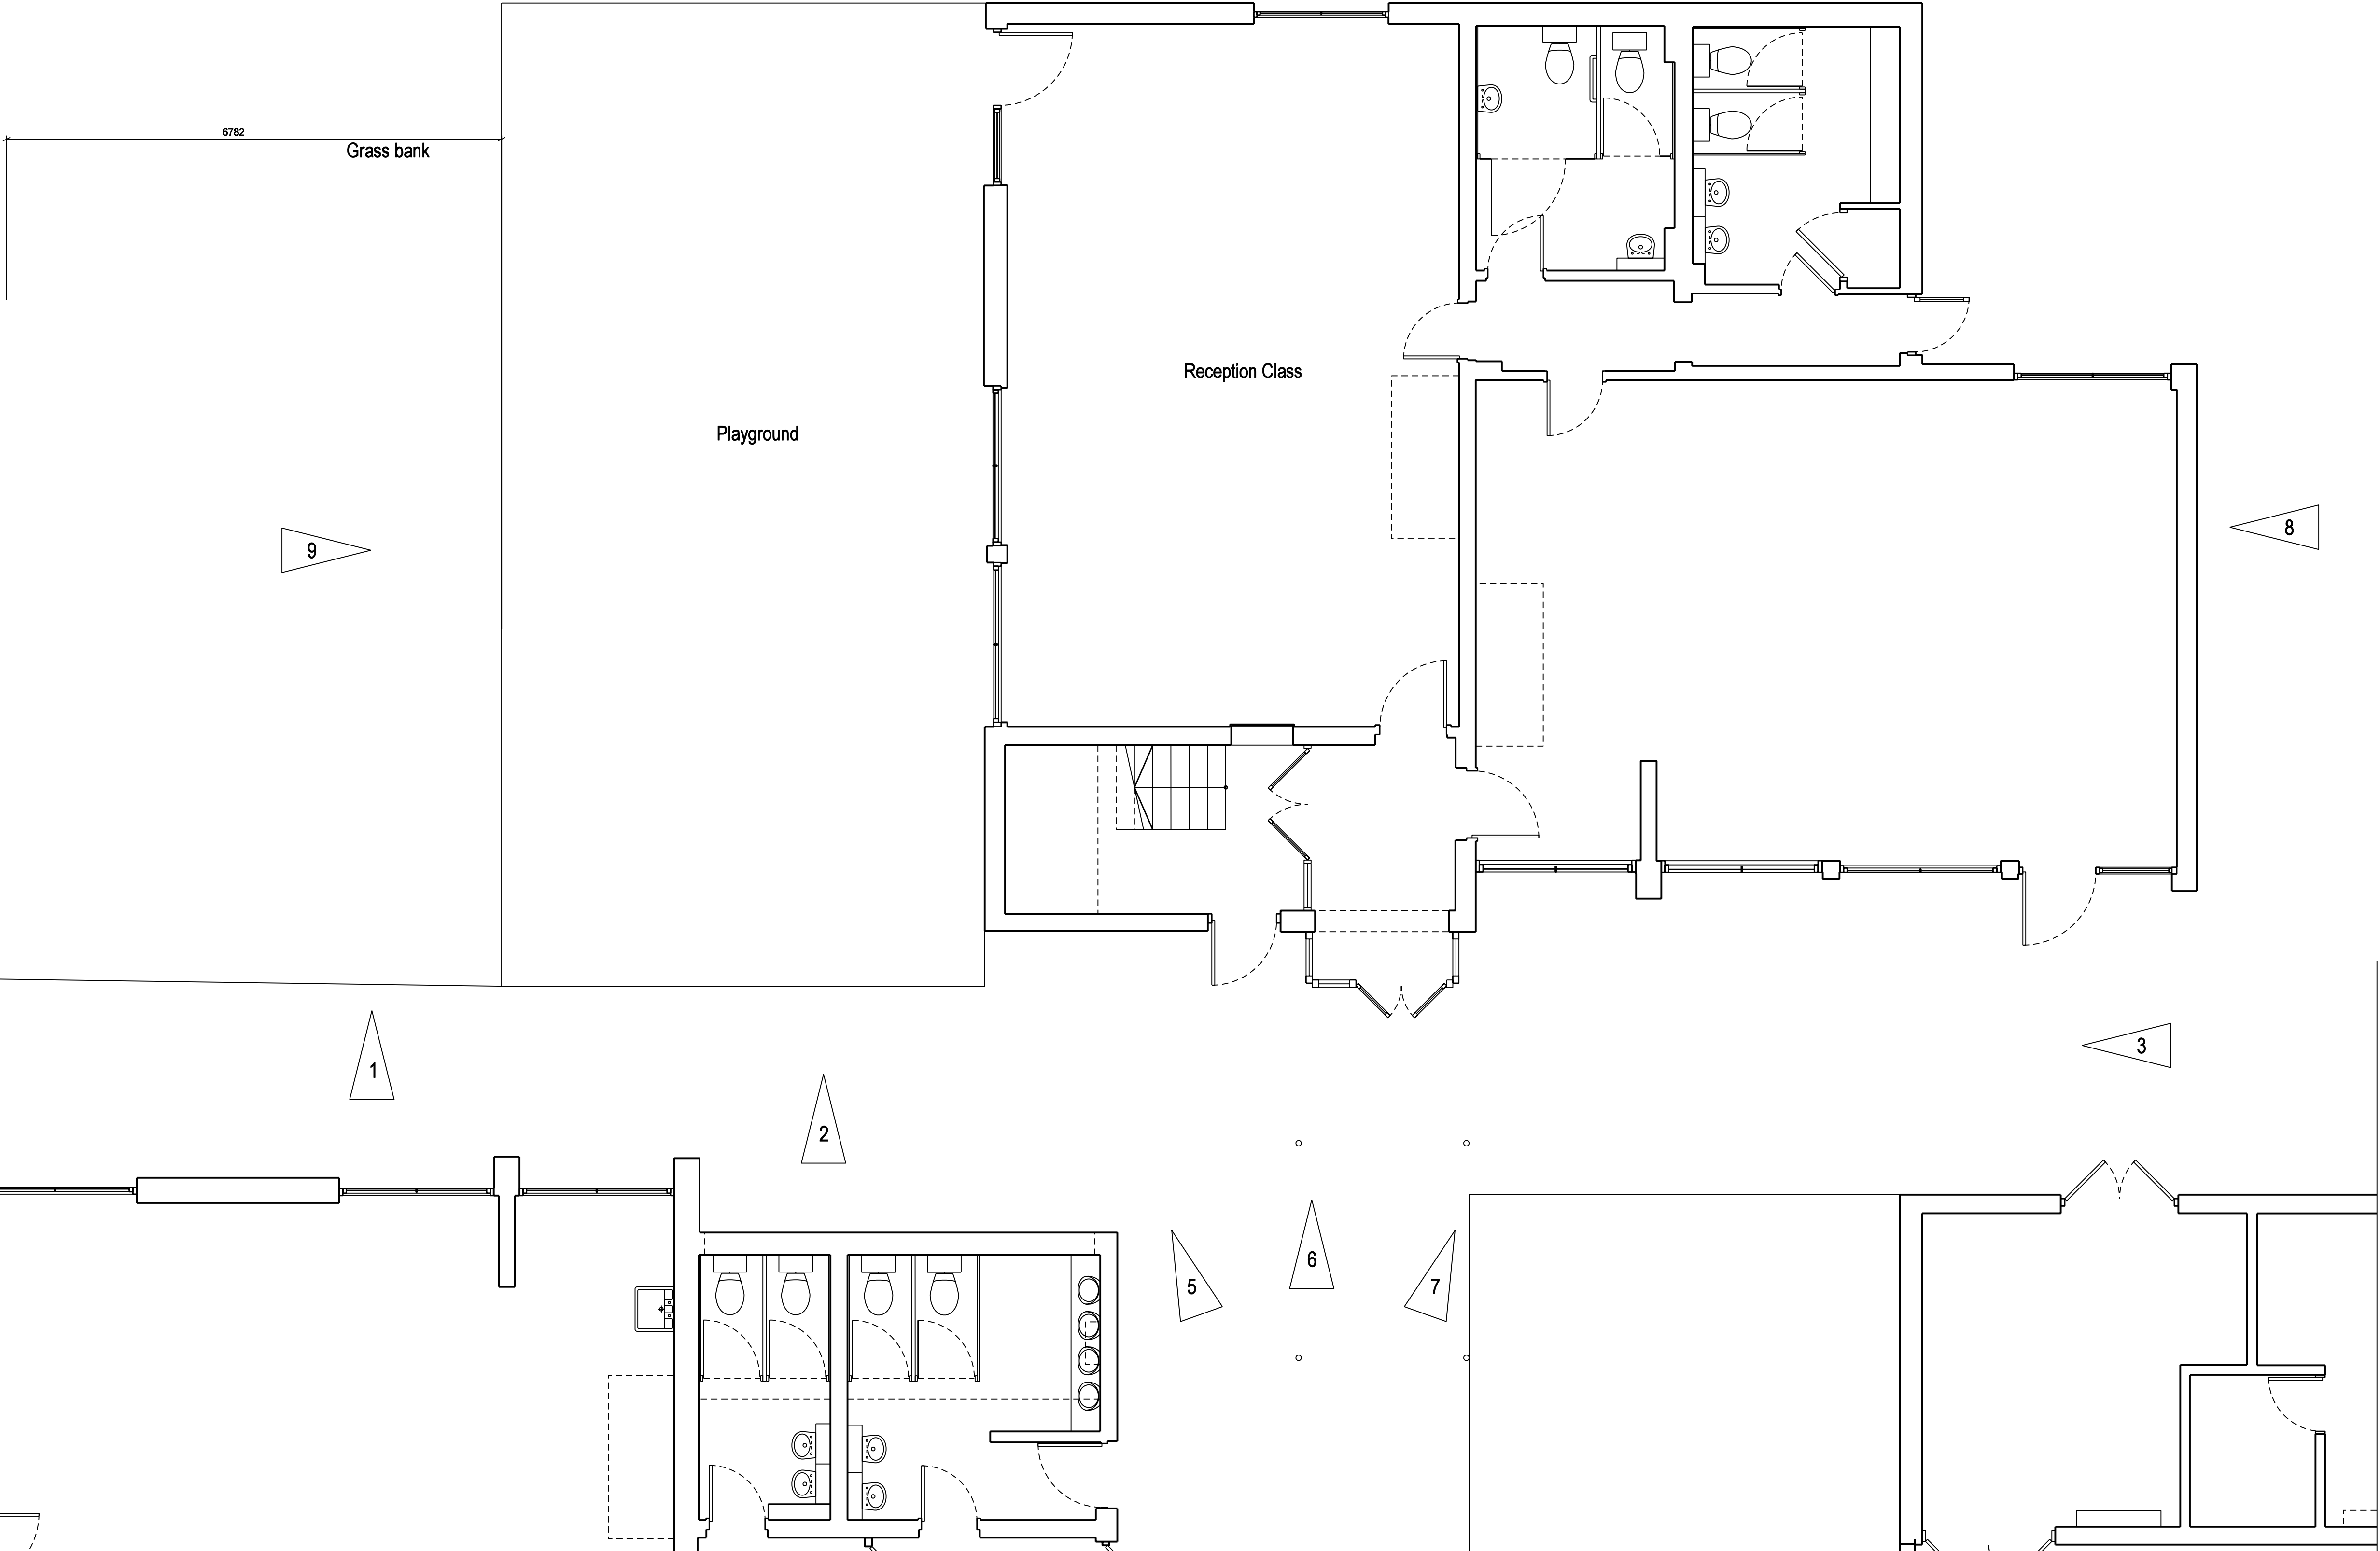

**ultra violet**  
DESIGNERS ARCHITECTS  
16-24 underwood street  
london n1 7jq  
t 020 7490 3387 f 020 7490 8236  
mail@uvarchitects.co.uk

Fleet Primary School, NW3

TITLE: As Existing Reception Ground Floor Plan  
SCALE: 1:50 @ A1  
DATE: 20.07.2009

EX(02)001

A