


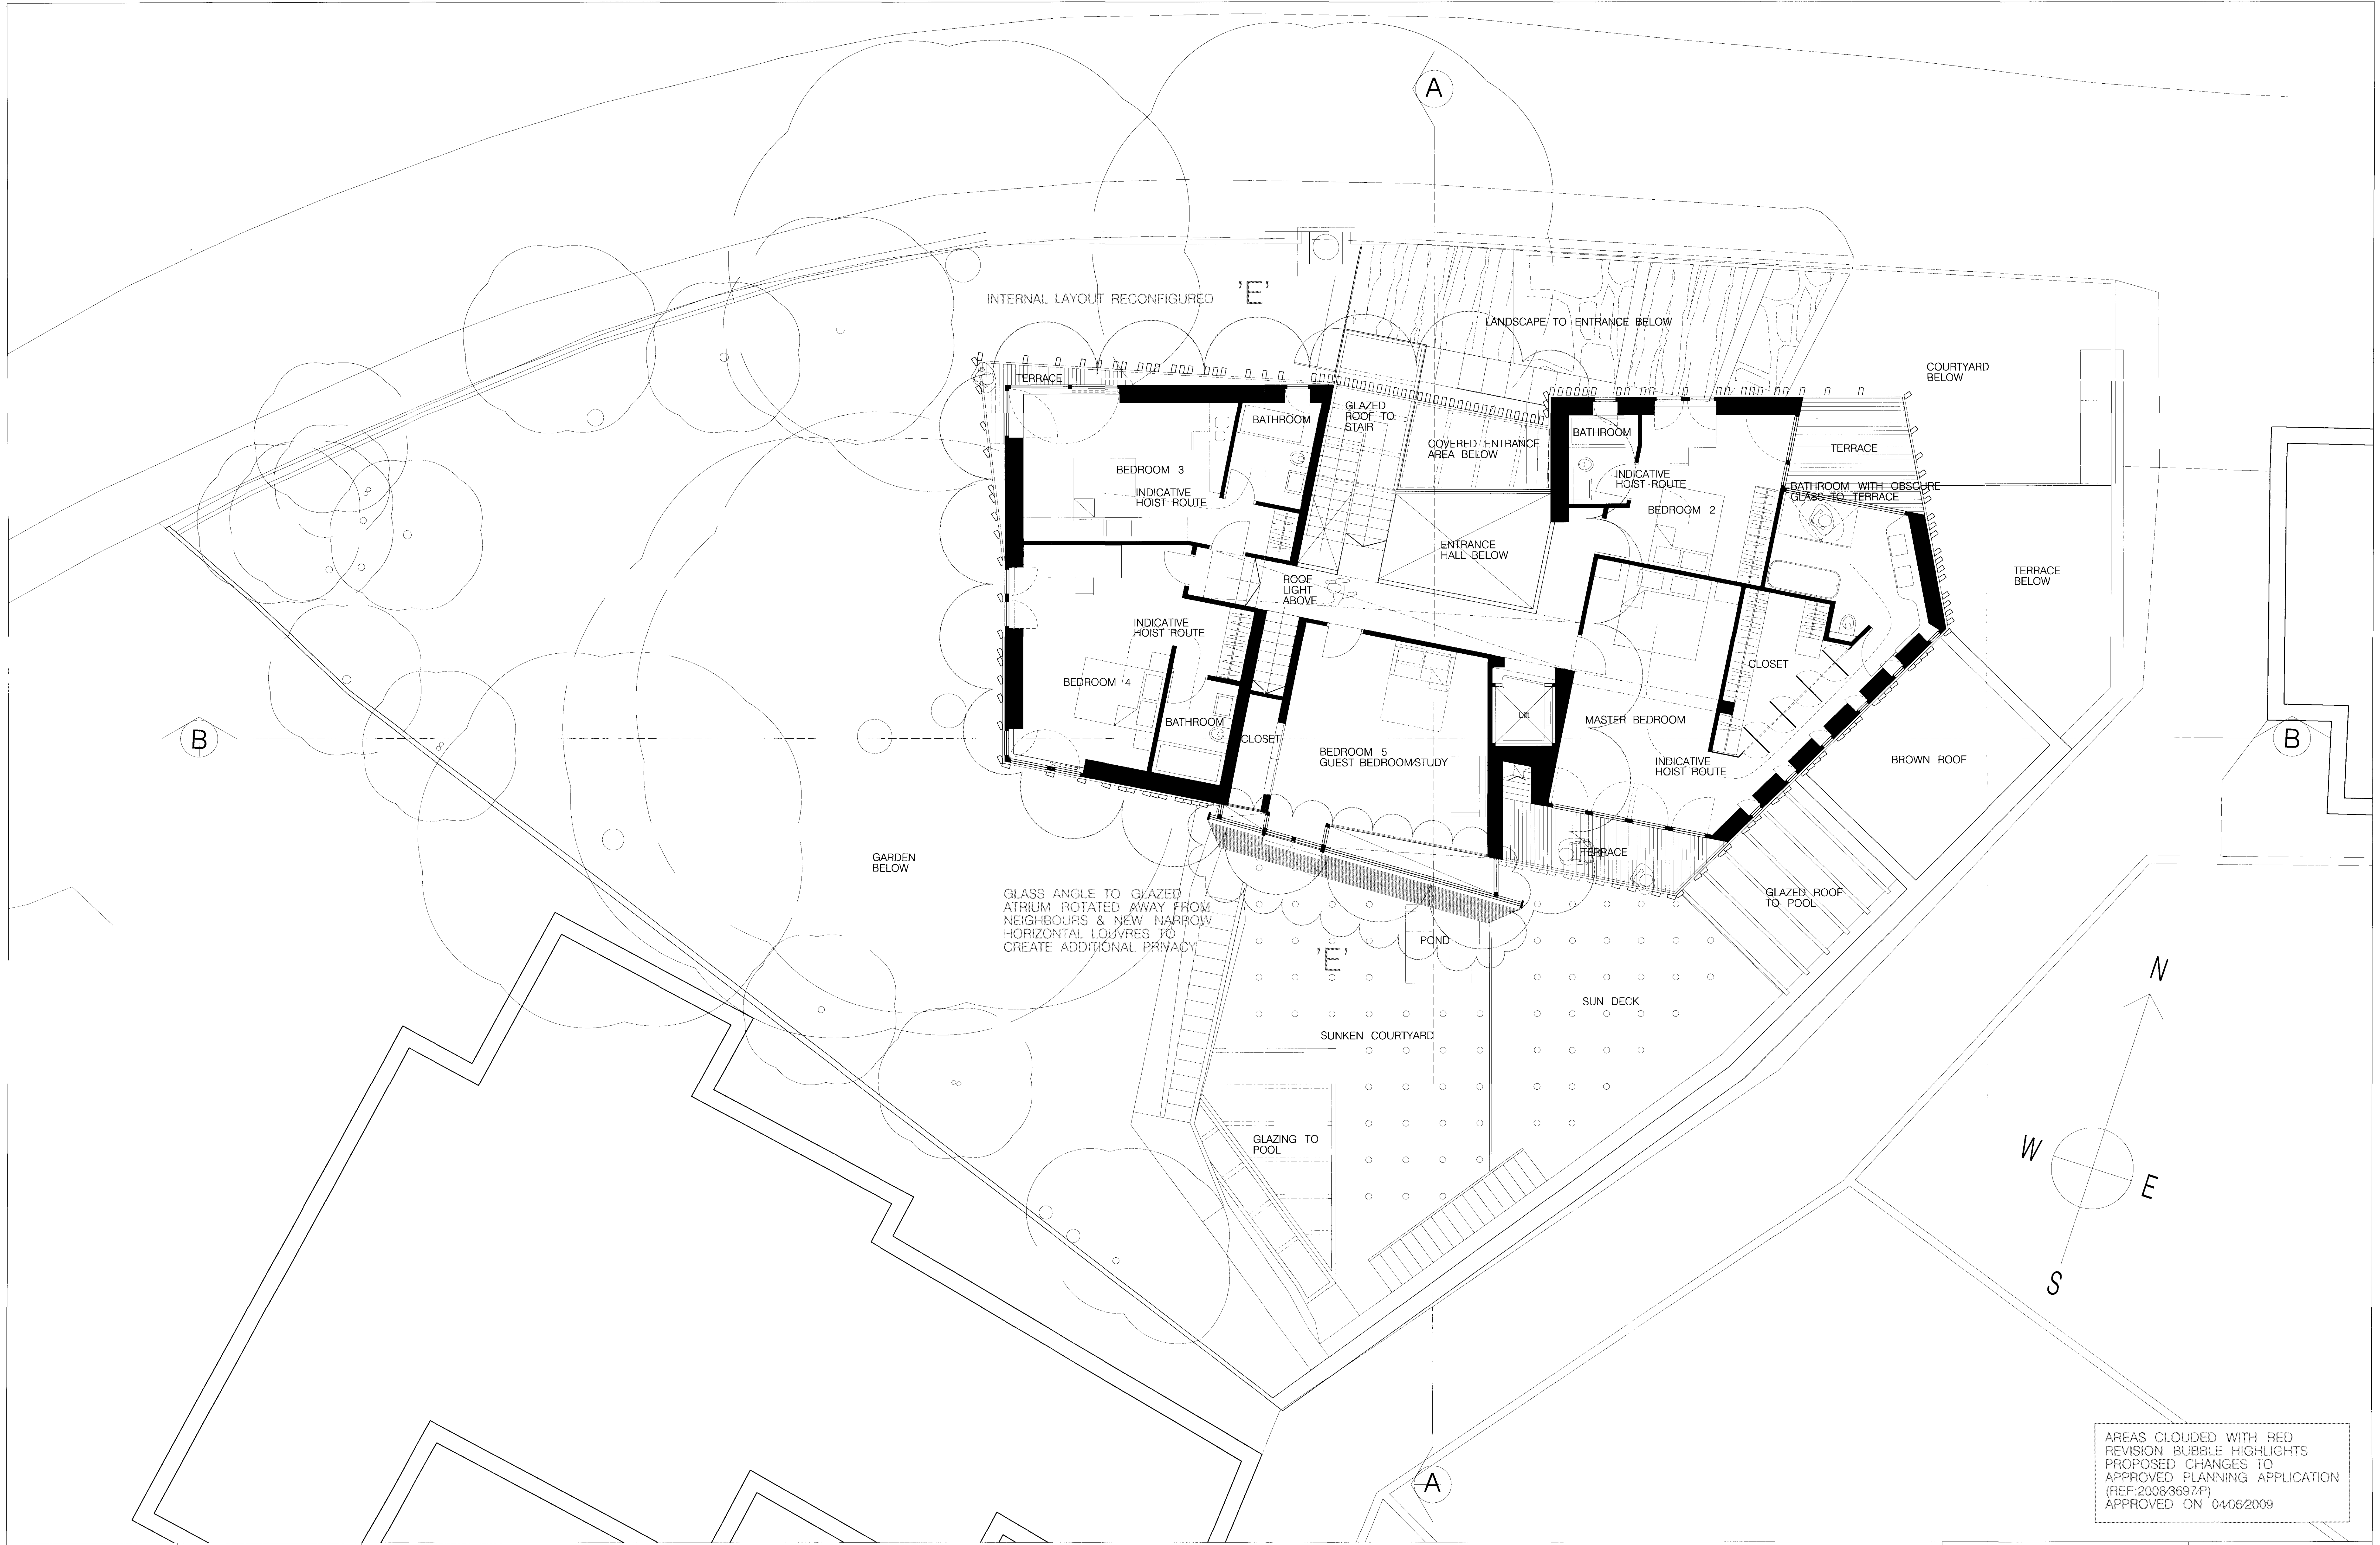

AREAS CLOUDED WITH RED
REVISION BUBBLE HIGHLIGHTS
PROPOSED CHANGES TO
APPROVED PLANNING APPLICATION
(REF:20083697P)
APPROVED ON 04/06/2009

PLANNING

Project Name		PROPOSED DWELLING		1 OAK HILL WAY, NW3 7LR	
Drawing Title		PROPOSED FIRST FLOOR PLAN		4TH FLOOR SOPHIA HOUSE, 32-36 FEATHERSTONE STREET, LONDON, EC1Y 8XZ	
Scale		1:50@A0 / 1:200@A4		07/2009	
Drawn		US		102SR	
Checked				022	
Author				E	