


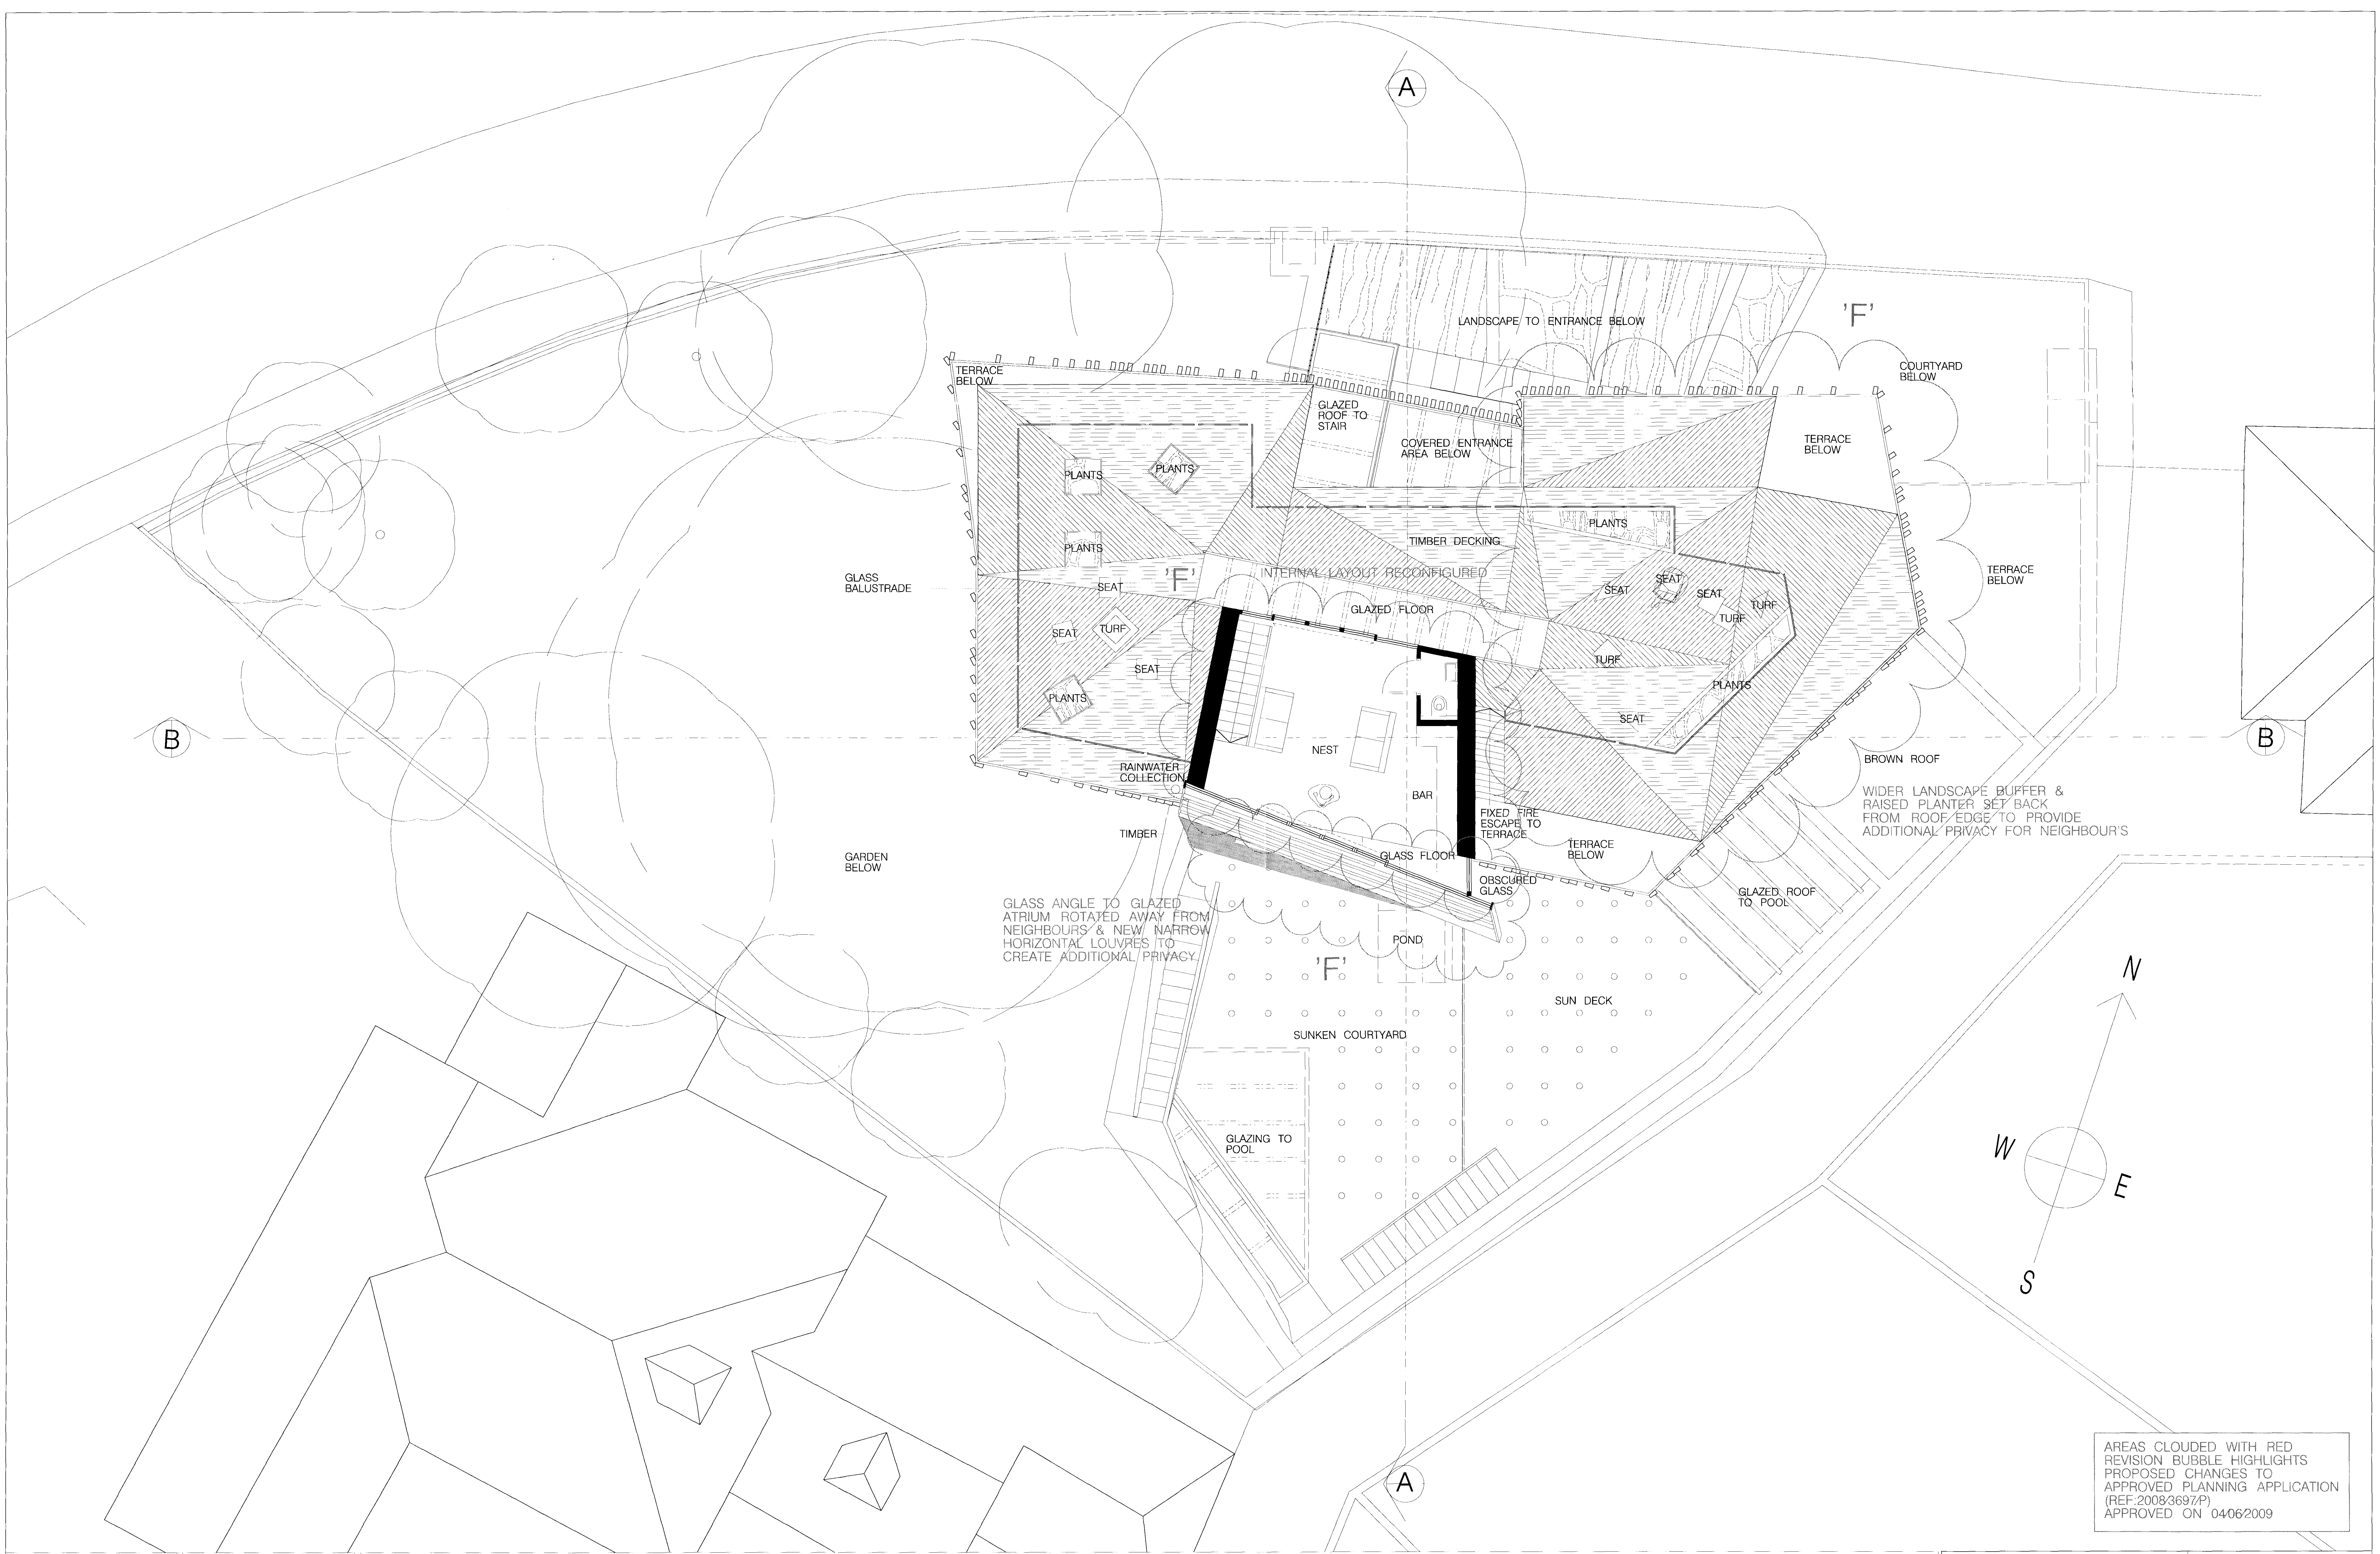

AREAS CLOUDED WITH RED
REVISION BUBBLE HIGHLIGHTS
PROPOSED CHANGES TO
APPROVED PLANNING APPLICATION
(REF:20083697/P)
APPROVED ON 04/06/2009

PLANNING

Revisions			
S/A	Date	Drawn by	Notes
C	20/09/08	DW	GENERAL DIMENSIONS
D	20/09/08	DW	SECTION LINES ADDED
E	20/09/08	DW	GENERAL DIMENSIONS
F	20/09/08	DW	REVISION BUBBLE / TEXT HIGHLIGHTING PROPOSED CHANGES

Job Name		paul whitely architects									
PROPOSED DWELLING		p.w.a.									
1 OAK HILL WAY, NW3 7LR											
Drawing No.		4TH FLOOR SOPHIA HOUSE, 32-36 FEATHERSTONE STREET, LONDON, EC1Y 8XZ									
PROPOSED NEST / ROOF PLAN		TEL: 020 7250 0000 FAX: 020 7250 4963									
		www.paulwhitely.com									
Date	1:50@A0 / 1:200@A4	07/2009	Drawn	US	Checked	Job No.	1025R	Drawing Number	023	Revision	F