



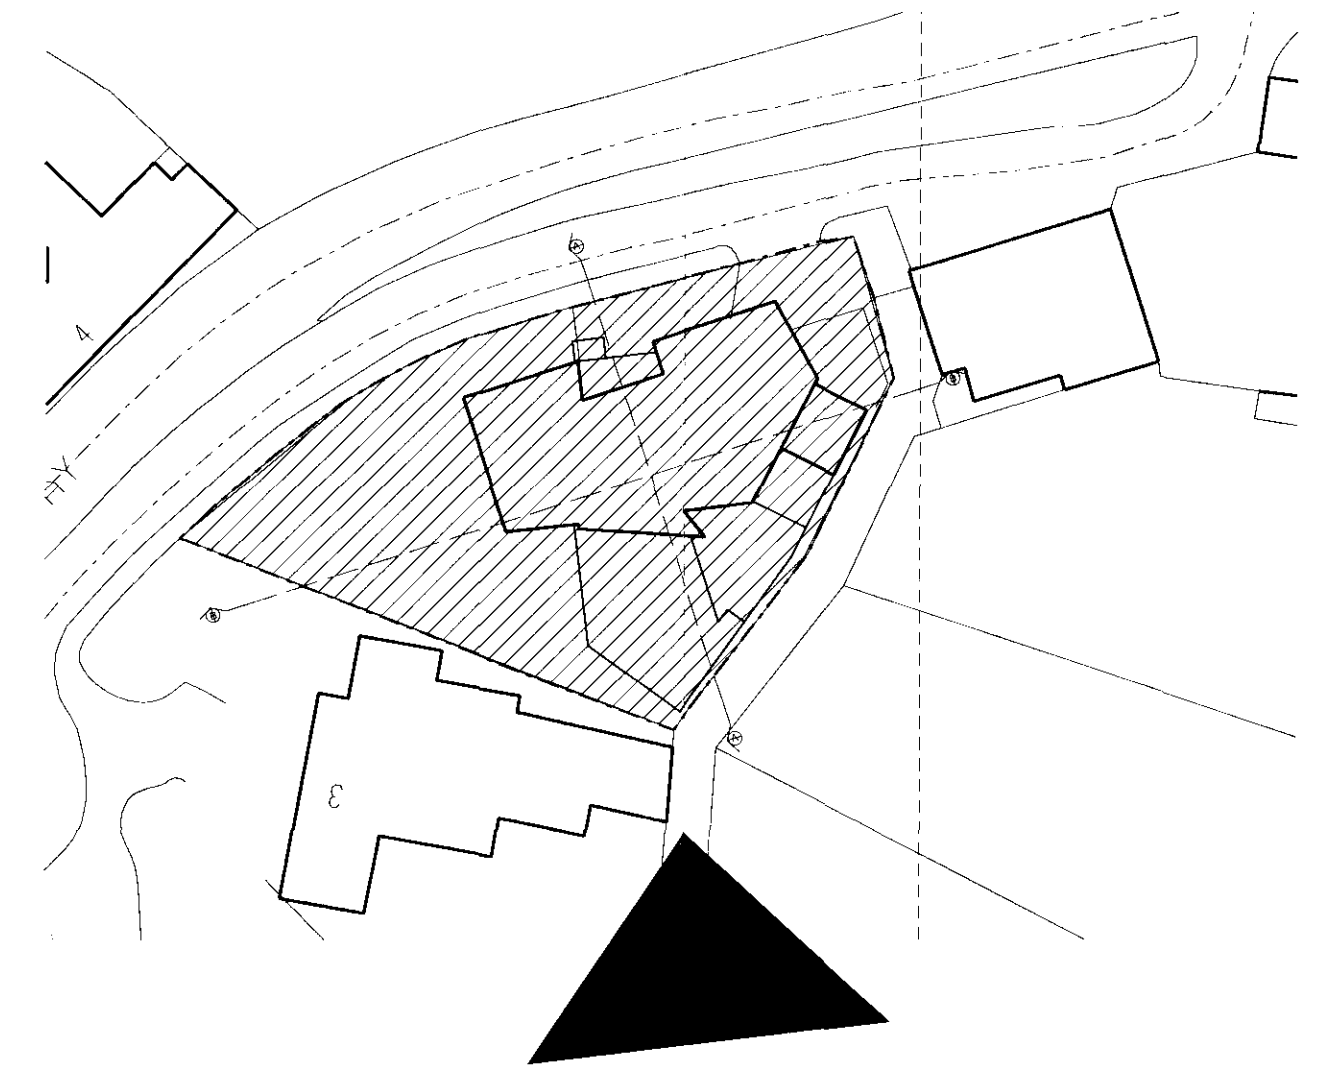

GLASS ANGLE TO GLAZED
ATRIUM ROTATED AWAY FROM
NEIGHBOURS & NEW NARROW
HORIZONTAL LOUVRES TO
CREATE ADDITIONAL PRIVACY

WIDER LANDSCAPE BUFFER,
RAISED PLANTER SET BACK
FROM ROOF EDGE & ADDITIONAL
LOUVRES TO BALCONY PROVIDING
ADDITIONAL PRIVACY FOR NEIGHBOURS

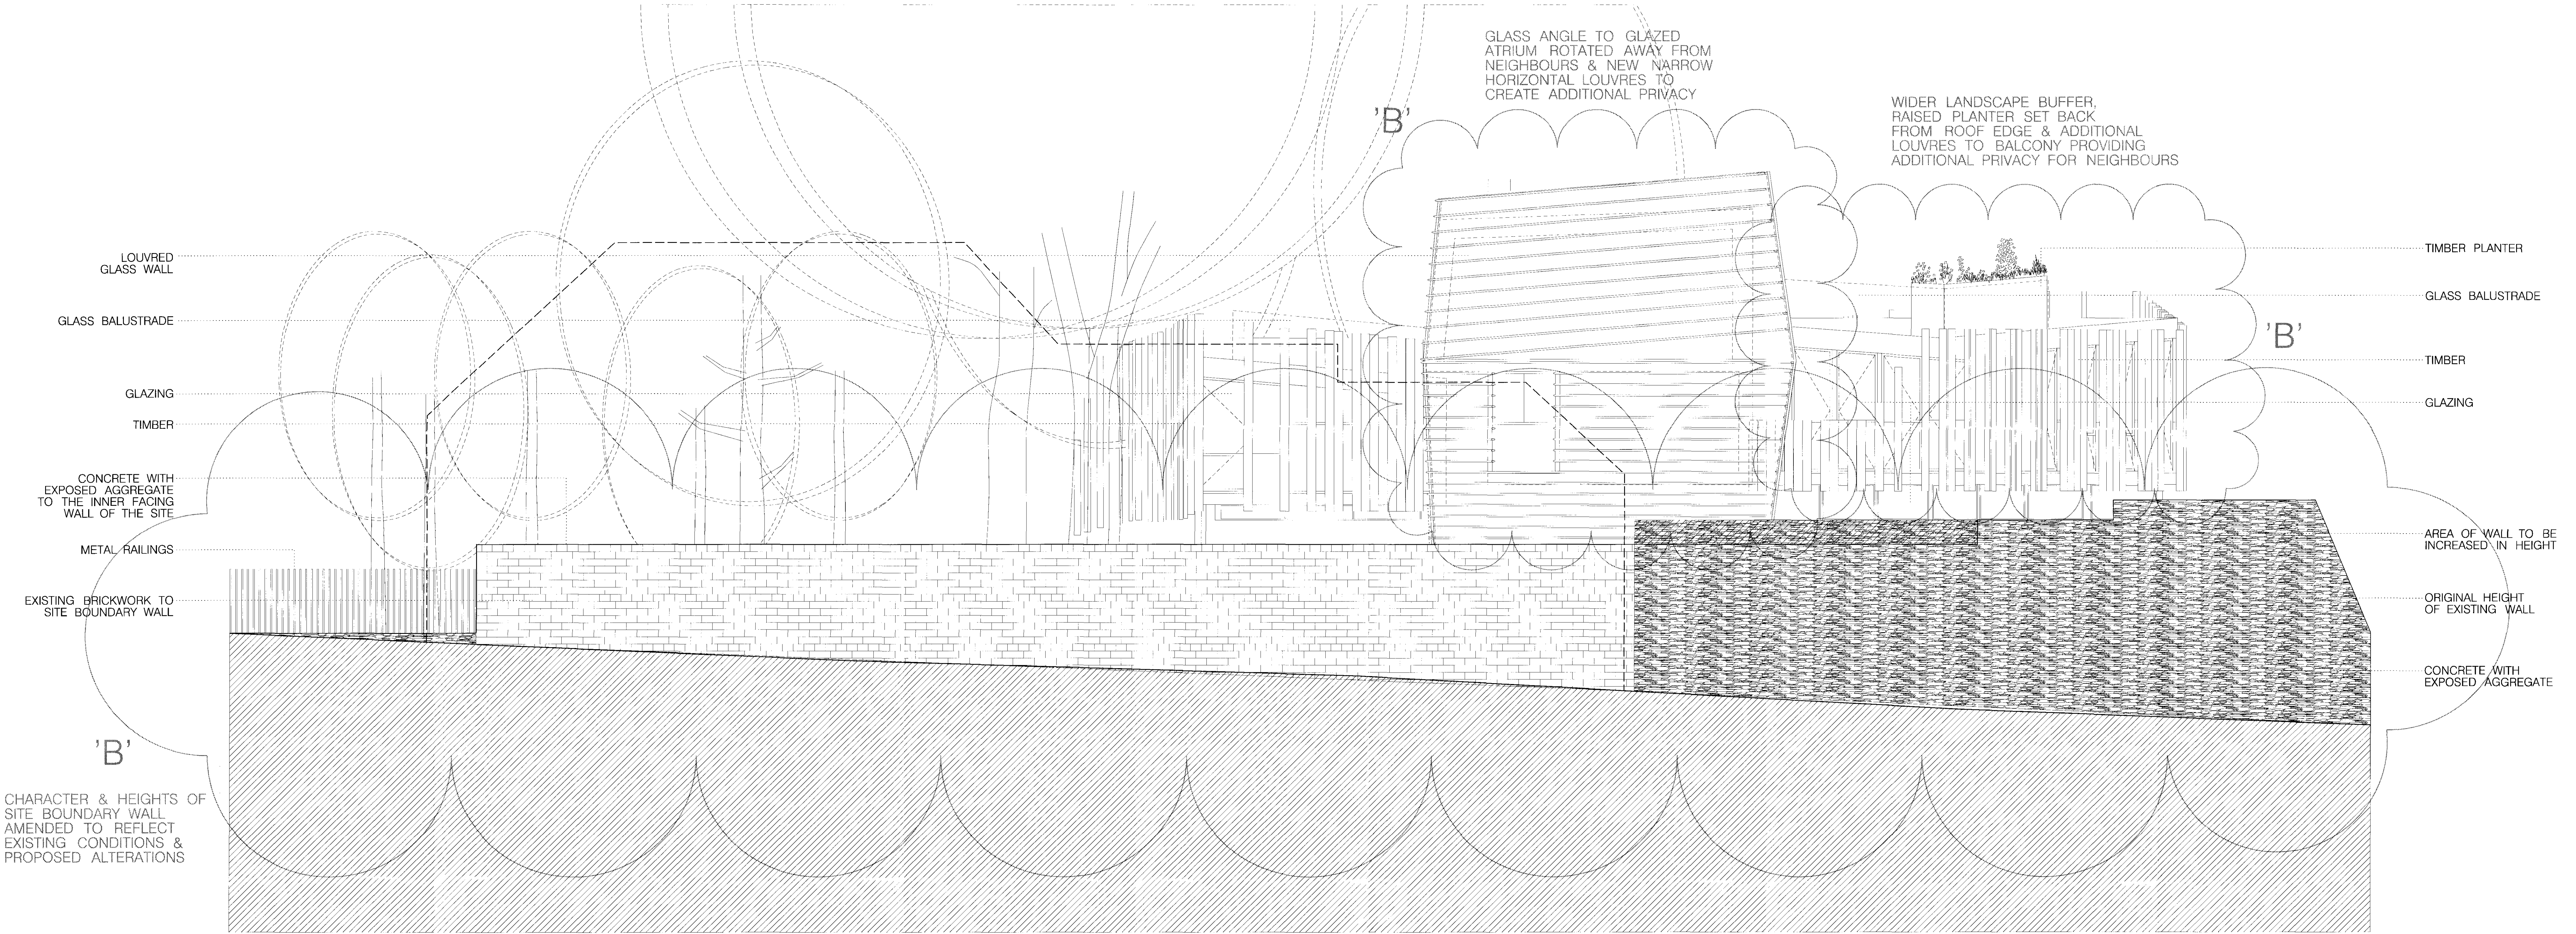

LOUVRED
GLASS WALL

GLASS BALUSTRADE

GLAZING

TIMBER

CONCRETE WITH
EXPOSED AGGREGATE
TO THE INNER FACING
WALL OF THE SITE

METAL RAILINGS

EXISTING BRICKWORK TO
SITE BOUNDARY WALL

TIMBER PLANTER

GLASS BALUSTRADE

TIMBER

GLAZING

AREA OF WALL TO BE
INCREASED IN HEIGHT

ORIGINAL HEIGHT
OF EXISTING WALL

CONCRETE WITH
EXPOSED AGGREGATE

CHARACTER & HEIGHTS OF
SITE BOUNDARY WALL
AMENDED TO REFLECT
EXISTING CONDITIONS &
PROPOSED ALTERATIONS

AREAS CLOUDED WITH RED
REVISION BUBBLE HIGHLIGHTS
PROPOSED CHANGES TO
APPROVED PLANNING APPLICATION
(REF: 2008/3697/P)
APPROVED ON 04/06/2009

PLANNING

JOB NAME PROPOSED DWELLING 1 OAK HILL WAY, NW3 7LR		paul whitely architects PWA	
Drawing No. PROPOSED SOUTH ELEVATION		4TH FLOOR SOPHIA HOUSE, 32-36 FEATHERSTONE STREET, LONDON, EC3Y 8XZ TEL: 020 7250 0000 FAX: 020 7250 4561 www.paulwhitleyarchitects.com	
Scale 1:50@A0 / 1:200@A4	Date 07/2009	Drawn US	Checked 102SR
Revised AL/00/40		Revised B	