
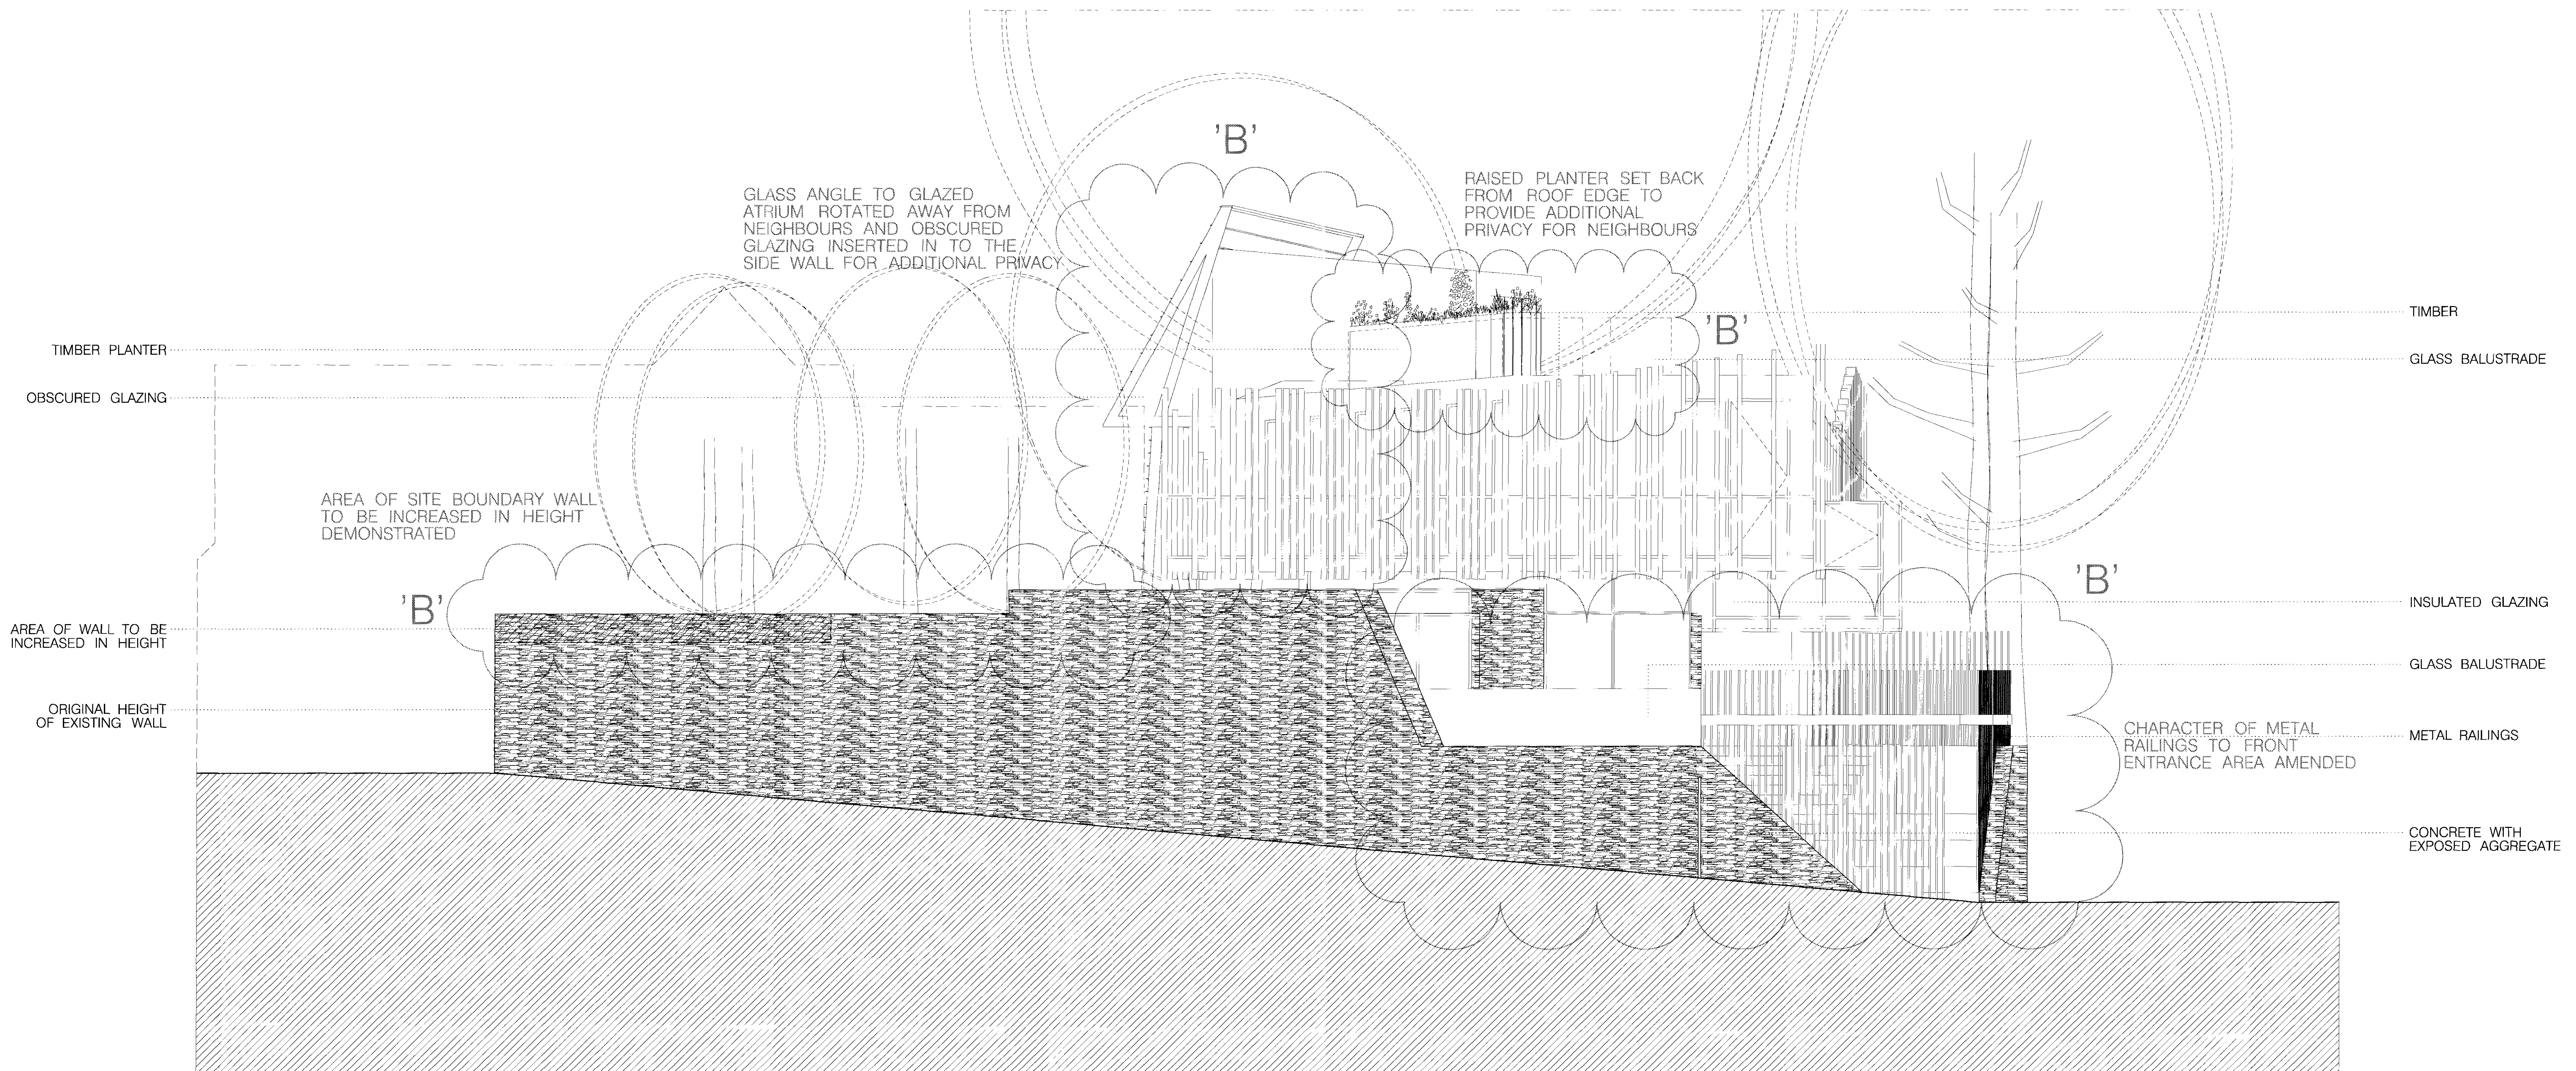


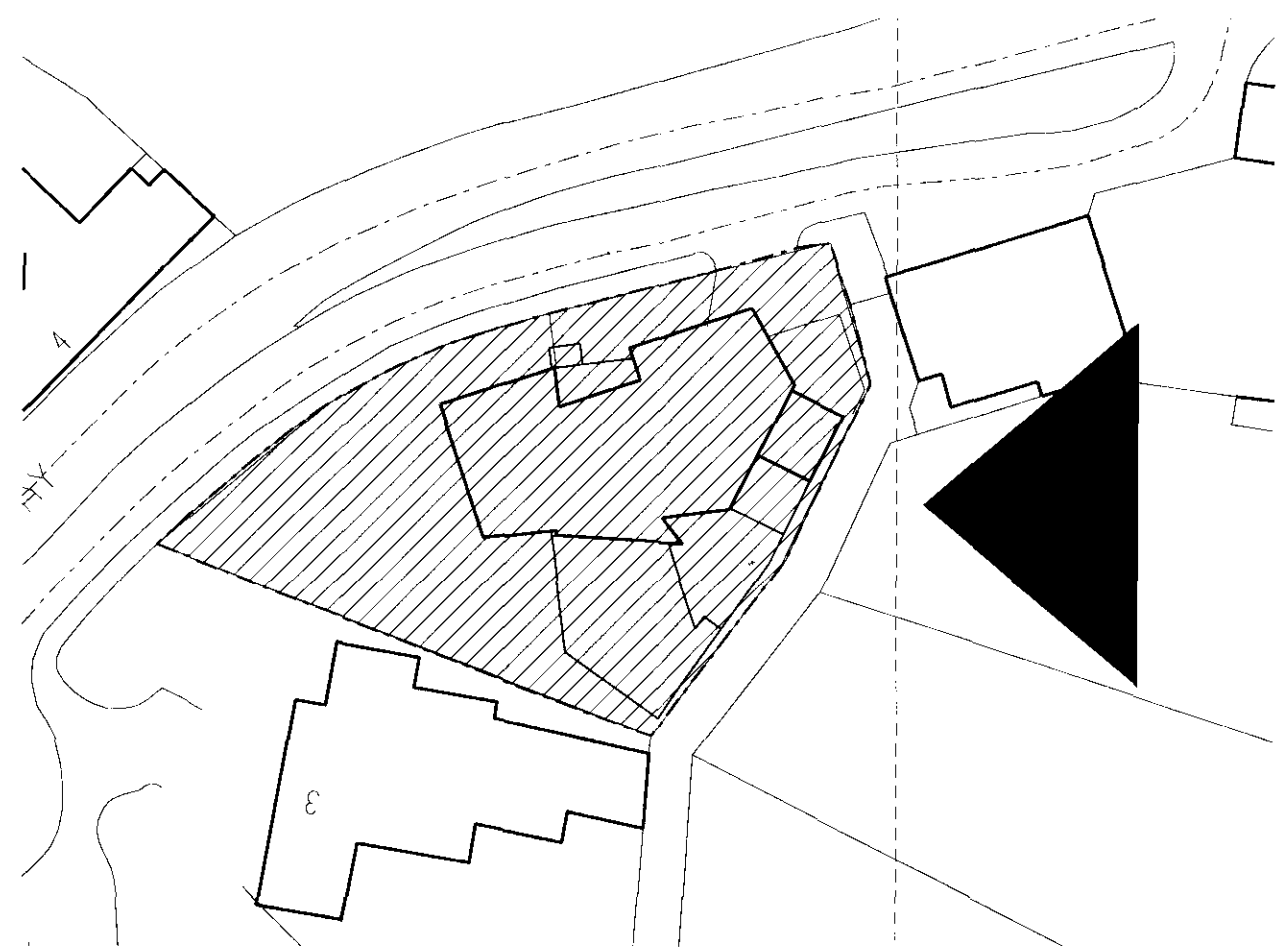

AREAS CLOUDED WITH RED
REVISION BUBBLE HIGHLIGHTS
PROPOSED CHANGES TO
APPROVED PLANNING APPLICATION
(REF:20083697P)
APPROVED ON 04/06/2009

PLANNING

JOB NAME PROPOSED DWELLING 1 OAK HILL WAY, NW3 7LR		paul whitely architects DWA	
DRAWING TITLE PROPOSED EAST ELEVATION		4TH FLOOR SOPHAN HOUSE, 32-35 FEATHERSTONE STREET LONDON, EC2Y 8QX TEL: 020 7259 0200 FAX: 020 7259 0863 WWW.PAULWHITELYARCHITECTS.COM	
Scale 1:50@A0 1:200@A4	Date 07/2009	Drawn US	Check 102SR AL/00/42 B