


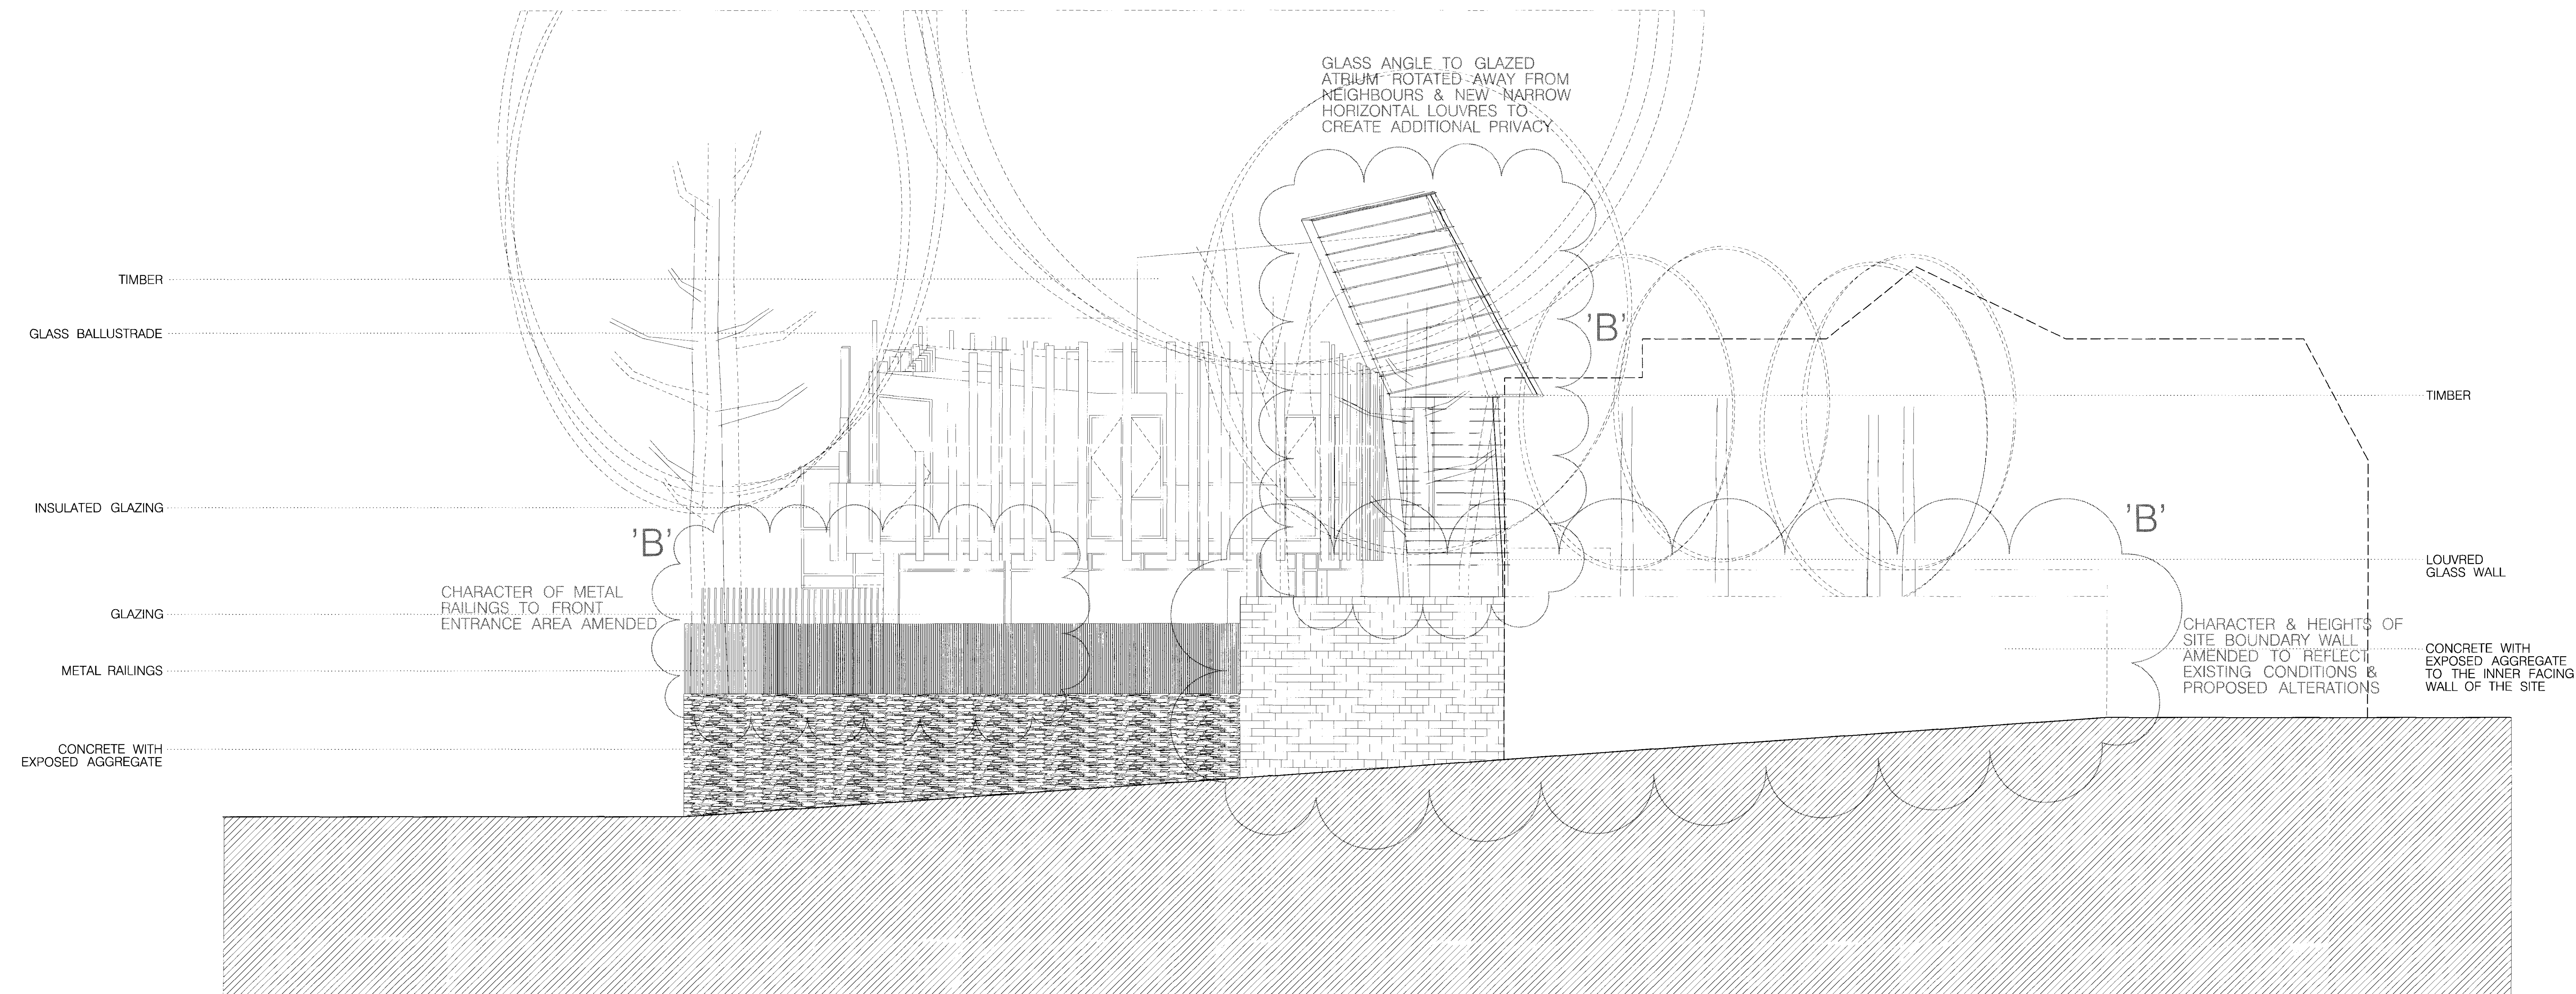

GLASS ANGLE TO GLAZED
ATRIUM ROTATED AWAY FROM
NEIGHBOURS & NEW NARROW
HORIZONTAL LOUVRES TO
CREATE ADDITIONAL PRIVACY

'B'

'B'

'B'

CHARACTER OF METAL
RAILINGS TO FRONT
ENTRANCE AREA AMENDED

CHARACTER & HEIGHTS OF
SITE BOUNDARY WALL
AMENDED TO REFLECT
EXISTING CONDITIONS &
PROPOSED ALTERATIONS

LOUVRED
GLASS WALL

CONCRETE WITH
EXPOSED AGGREGATE
TO THE INNER FACING
WALL OF THE SITE

AREAS CLOUDED WITH RED
REVISION BUBBLE HIGHLIGHTS
PROPOSED CHANGES TO
APPROVED PLANNING APPLICATION
(REF:20083697P)
APPROVED ON 04/06/2009

PLANNING

Revisions:		Notes:		Revisions:		Notes:	
A	20/09/09	GENERAL AMENDMENTS					
B	02/09/10	REVISION BUBBLE / TEXT MODIFICATION PROPOSING CHANGES					

Job Name:		paul whitely architects	
PROPOSED DWELLING		4TH FLOOR SOPHA HOUSE, 32-36 FEATHERSTONE STREET, LONDON, EC1Y 8AX	
1 OAK HILL WAY, NW3 7LR		TEL: 020 7250 0000 FAX: 020 7250 0000	
Drawing Title:		www.auplanning.com	
PROPOSED WEST ELEVATION			
Scale:	Date:	Drawn:	Revised:
1:50@A0 / 1:200@A4	07/2009	US	
Job Ref:	Drawing Number:	Client:	Revision:
102SR	AL/00143		B