
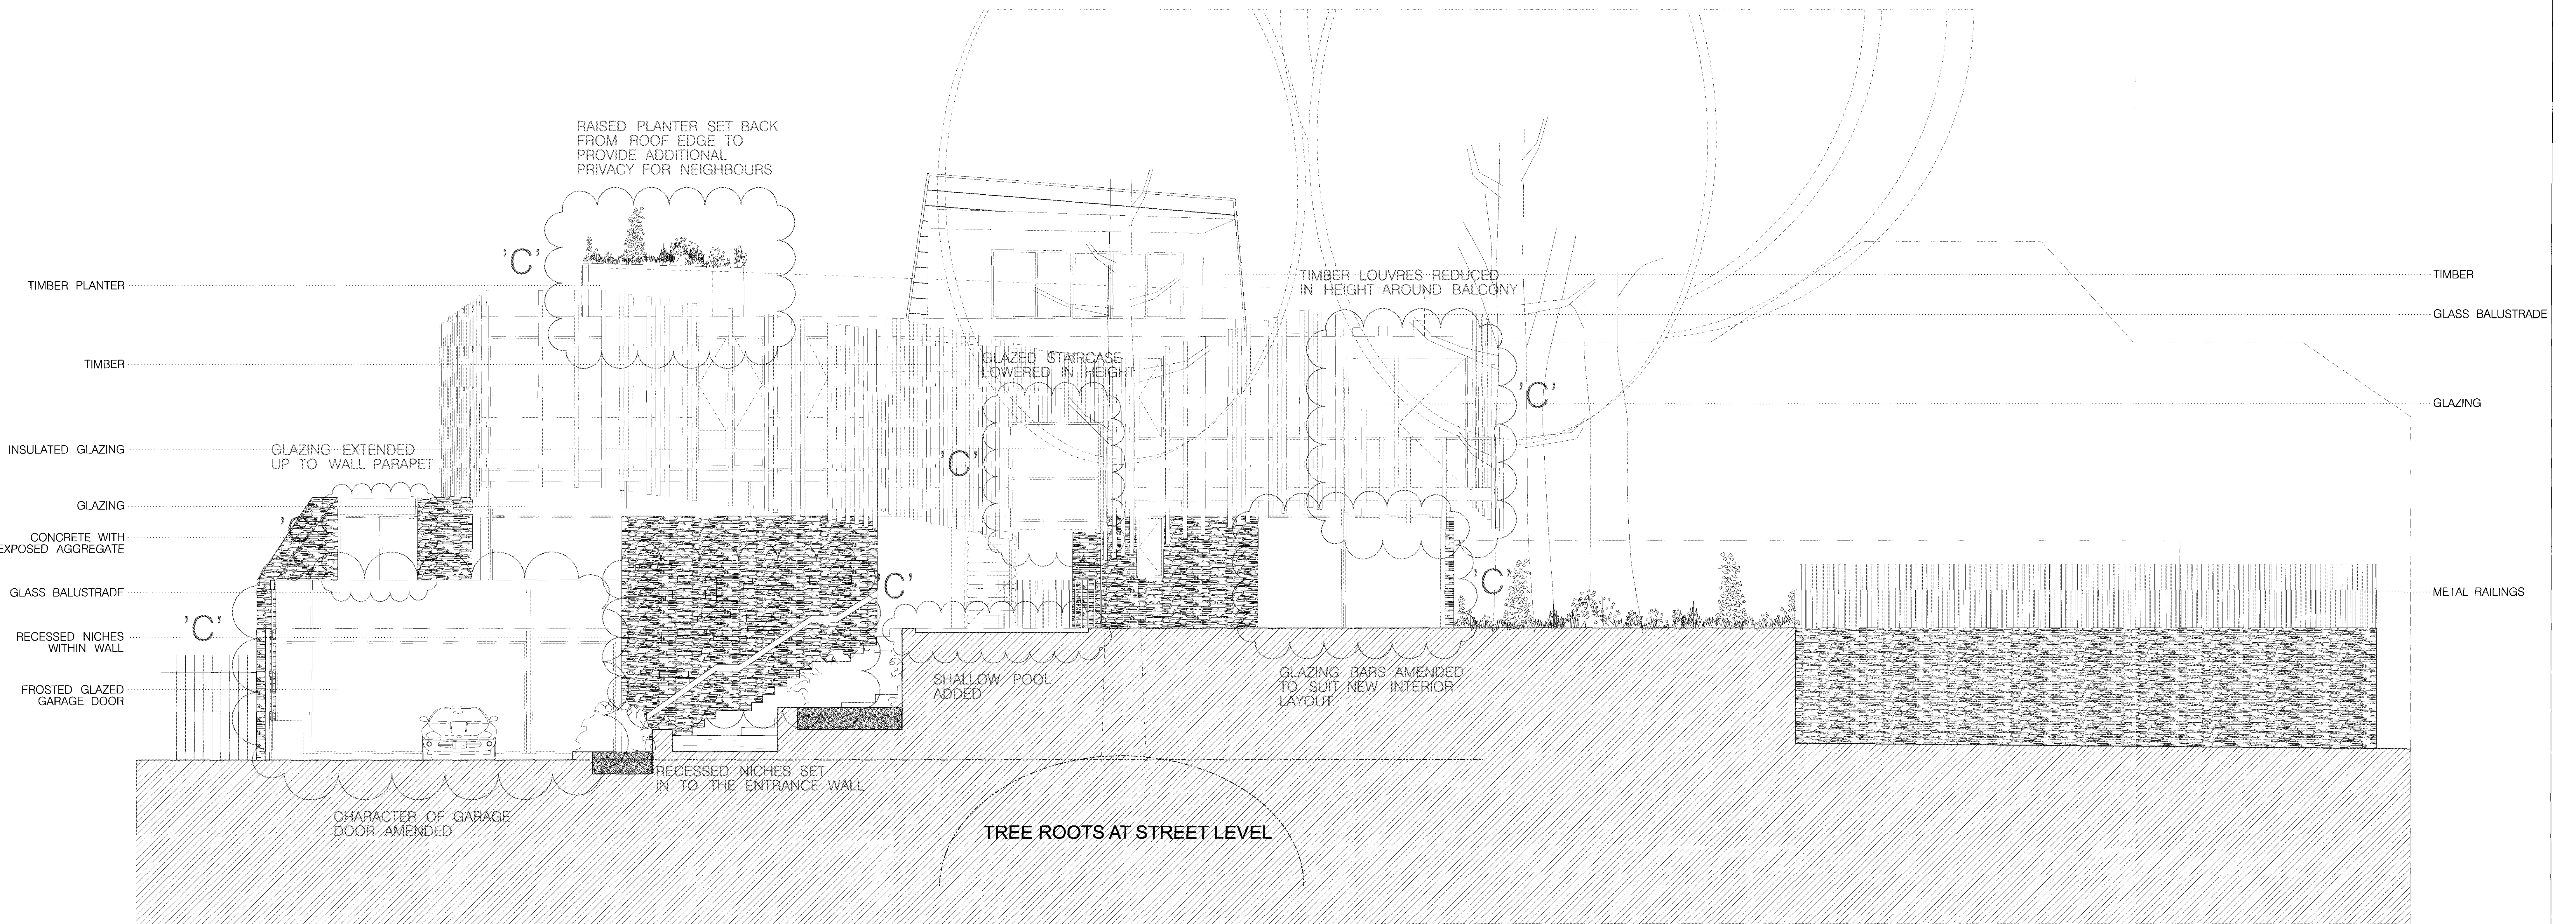


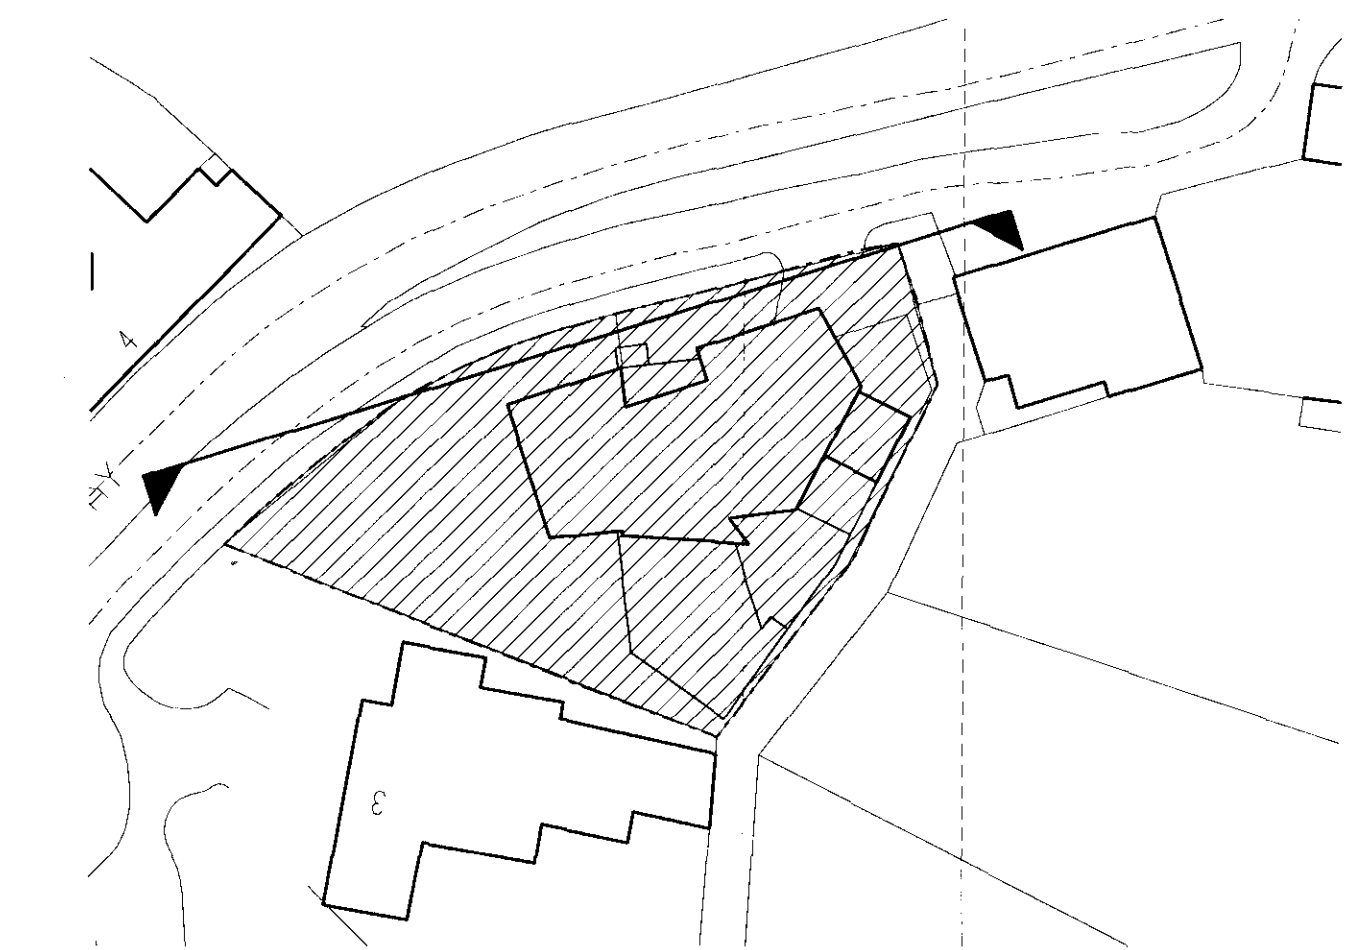

DRAWING NUMBER CHANGED
(PREVIOUSLY AL(00)44)

AREAS CLOUDED WITH RED
REVISION BUBBLE HIGHLIGHTS
PROPOSED CHANGES TO
APPROVED PLANNING APPLICATION
(REF:2008/3697P)
APPROVED ON 04/06/2009

Revisions	Author	Check	Date	Notes
1	AL	AL	07/2009	GENERAL AMENDMENTS
2	AL	AL	07/2009	GENERAL AMENDMENTS
3	AL	AL	07/2009	REVISION BUBBLE TEXT REPRESENTING PROPOSED CHANGES

PLANNING

PROPOSED DWELLING
1 OAK HILL WAY, NWS 7LR

PROPOSED NORTH ELEVATION INSIDE COURTYARD

Scale: 1:50@A0 / 1:200@A4
Date: 07/2009
Drawn: US
Checked: 102SR
Drawing Number: AL(00)45
Revision: C

paul whitley architects

4TH FLOOR SOPHA HOUSE, 35-36 FEATHERSTONE STREET LONDON, EC1Y 8XZ
TEL: 020 7250 0090 FAX: 020 7250 0880
www.paulwhitleyarchitects.com