

DARTMOUTH PARK HILL


PAVEMENT

No53

No51

No49

CRESTVIEW

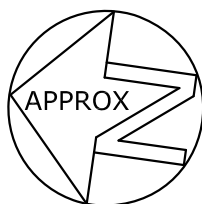

SCALE BAR 1:200



DISCLAIMER

ANY DIMENSIONS GIVEN ARE IN MILLIMETRES,
ALL DIMENSIONS GIVEN SHOULD BE CHECKED ON SITE PRIOR TO PROCEEDING WITH WORKS.
WHILST EVERY CARE HAS BEEN TAKEN TO ENSURE ACCURACY, THE DESIGNER IS NOT
RESPONSIBLE FOR ERROR OR OMISSION OF INFORMATION ON THIS DRAWING. DO NOT SCALE
FROM THIS DRAWING, EXCEPT FOR PLANNING PURPOSES.

sara a rattenbury

achitectoral design consultancy
tel/fax 01727 752170 mob 07812828429

TITLE
EXISTING
BLOCK PLAN


ADDRESS
49 DARTMOUTH PARK HILL
LONDON NW5 1JD

CLIENT
Dr. & Mrs MACKNEY

SCALE
1:200 @A4

DRAWING No.
DPH 101-20

DATE
FEB 2010
REV.
-

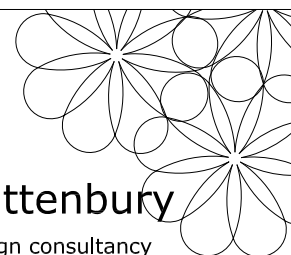




FRONT ELEVATION




REAR ELEVATION

SCALE BAR 1:100
0 1 2 3 4 5m

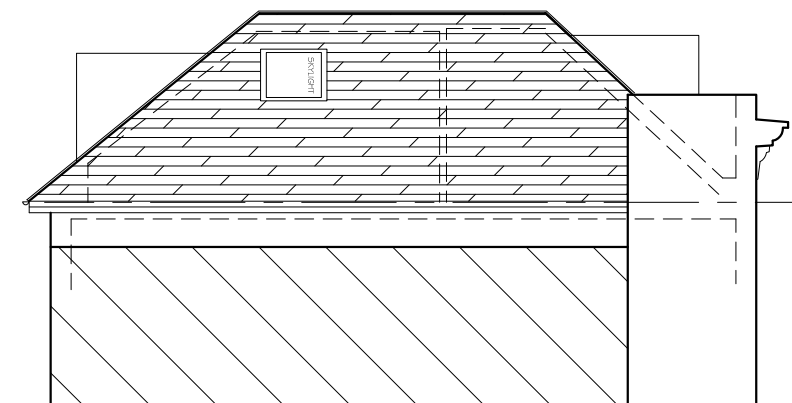

SIDE ELEVATION

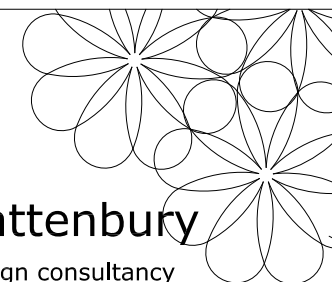

sara a rattenbury

architectural design consultancy
tel/fax 01727 752170 mob 07812828429

TITLE
EXISTING
ELEVATIONS

ADDRESS
49 DARTMOUTH PARK HILL
LONDON NW5 1JD

CLIENT
Dr. & Mrs MACKNEY

SCALE
1:100 @A3

DRAWING No.
DPH 101-5

DATE
FEB 2010


REV.
-

NOTE
ALL PROPOSED CONSTRUCTION MATERIALS TO MATCH EXISTING


DISCLAIMER
DIMENSIONS GIVEN ARE IN MILLIMETRES,
ALL DIMENSIONS GIVEN SHOULD BE CHECKED ON SITE PRIOR TO PROCEEDING WITH WORKS.
WHILST EVERY CARE HAS BEEN TAKEN TO ENSURE ACCURACY, THE DESIGNER IS NOT RESPONSIBLE FOR
ERROR OR OMISSION OF INFORMATION ON THIS DRAWING. DO NOT SCALE FROM THIS DRAWING EXCEPT FOR PLANNING PURPOSES.

DISCLAIMER

DIMENSIONS GIVEN ARE IN MILLIMETRES,
ALL DIMENSIONS GIVEN SHOULD BE CHECKED ON SITE PRIOR TO PROCEEDING WITH WORKS.
WHILST EVERY CARE HAS BEEN TAKEN TO ENSURE ACCURACY, THE DESIGNER IS NOT RESPONSIBLE FOR
ERROR OR OMISSION OF INFORMATION ON THIS DRAWING. DO NOT SCALE FROM THIS DRAWING EXCEPT FOR PLANNING PURPOSES.

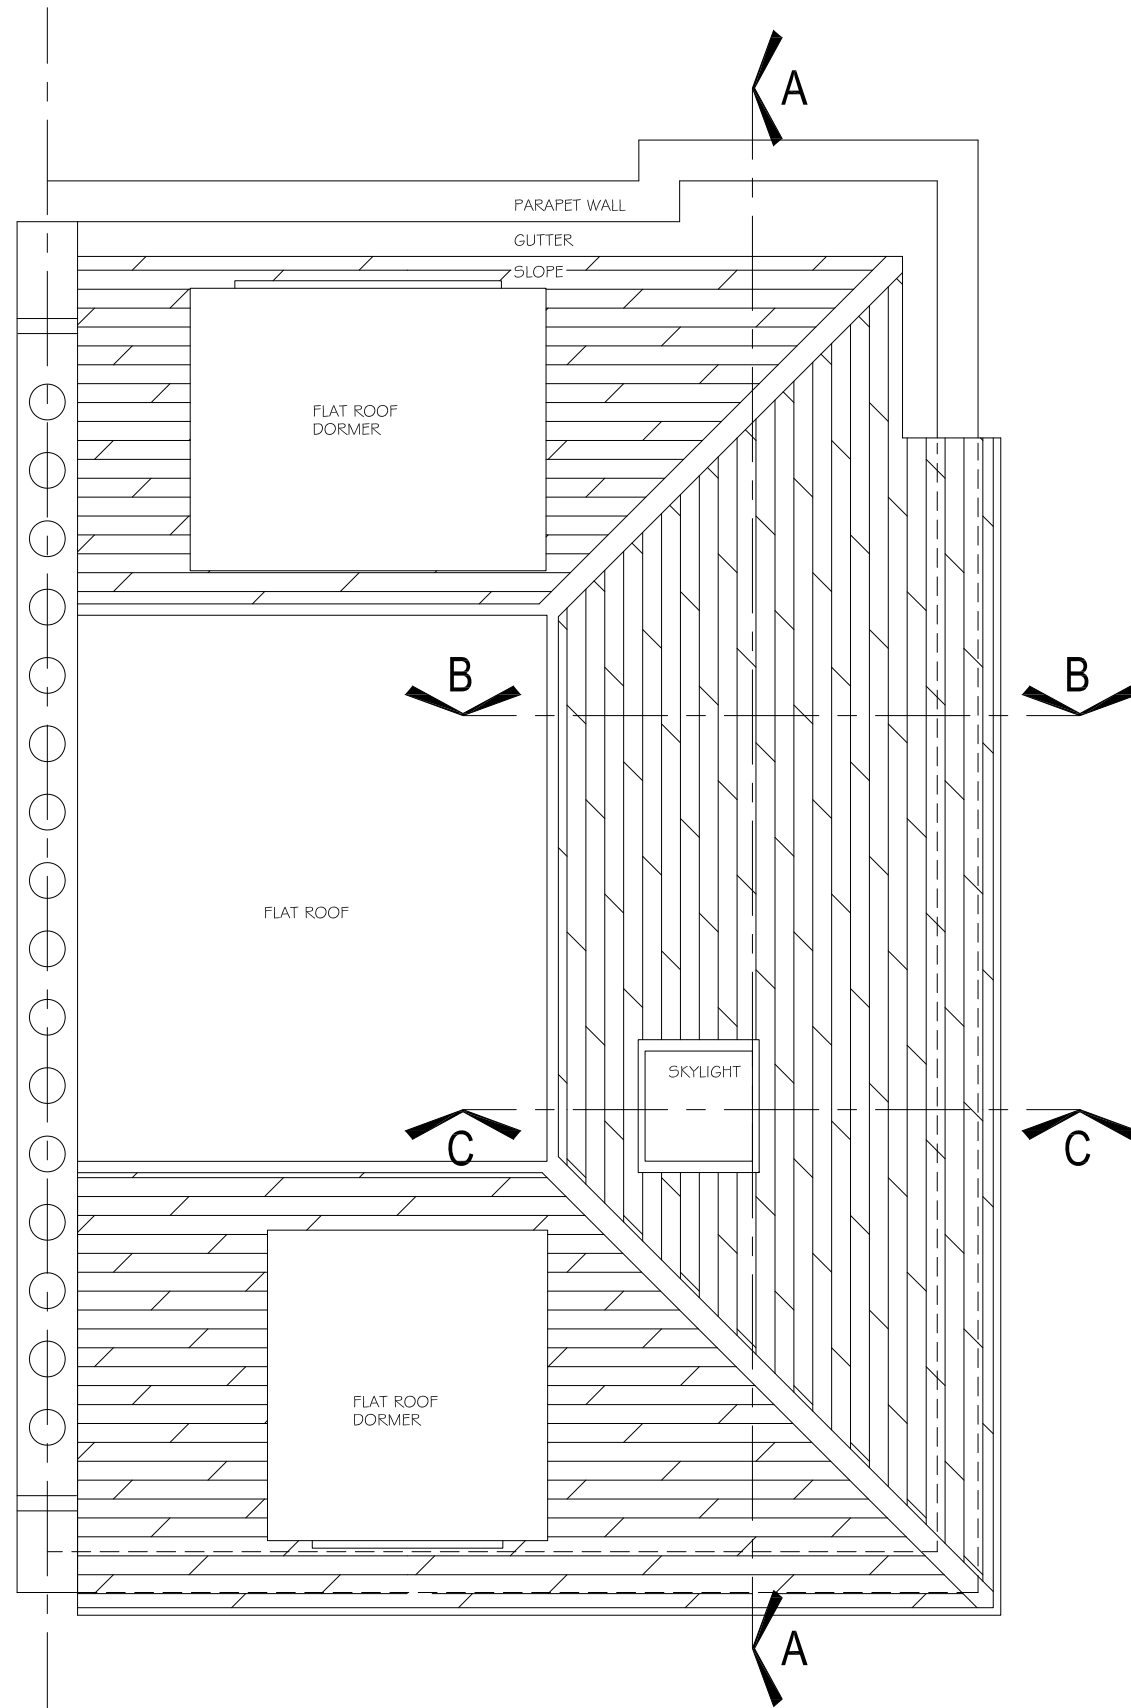


ROOF

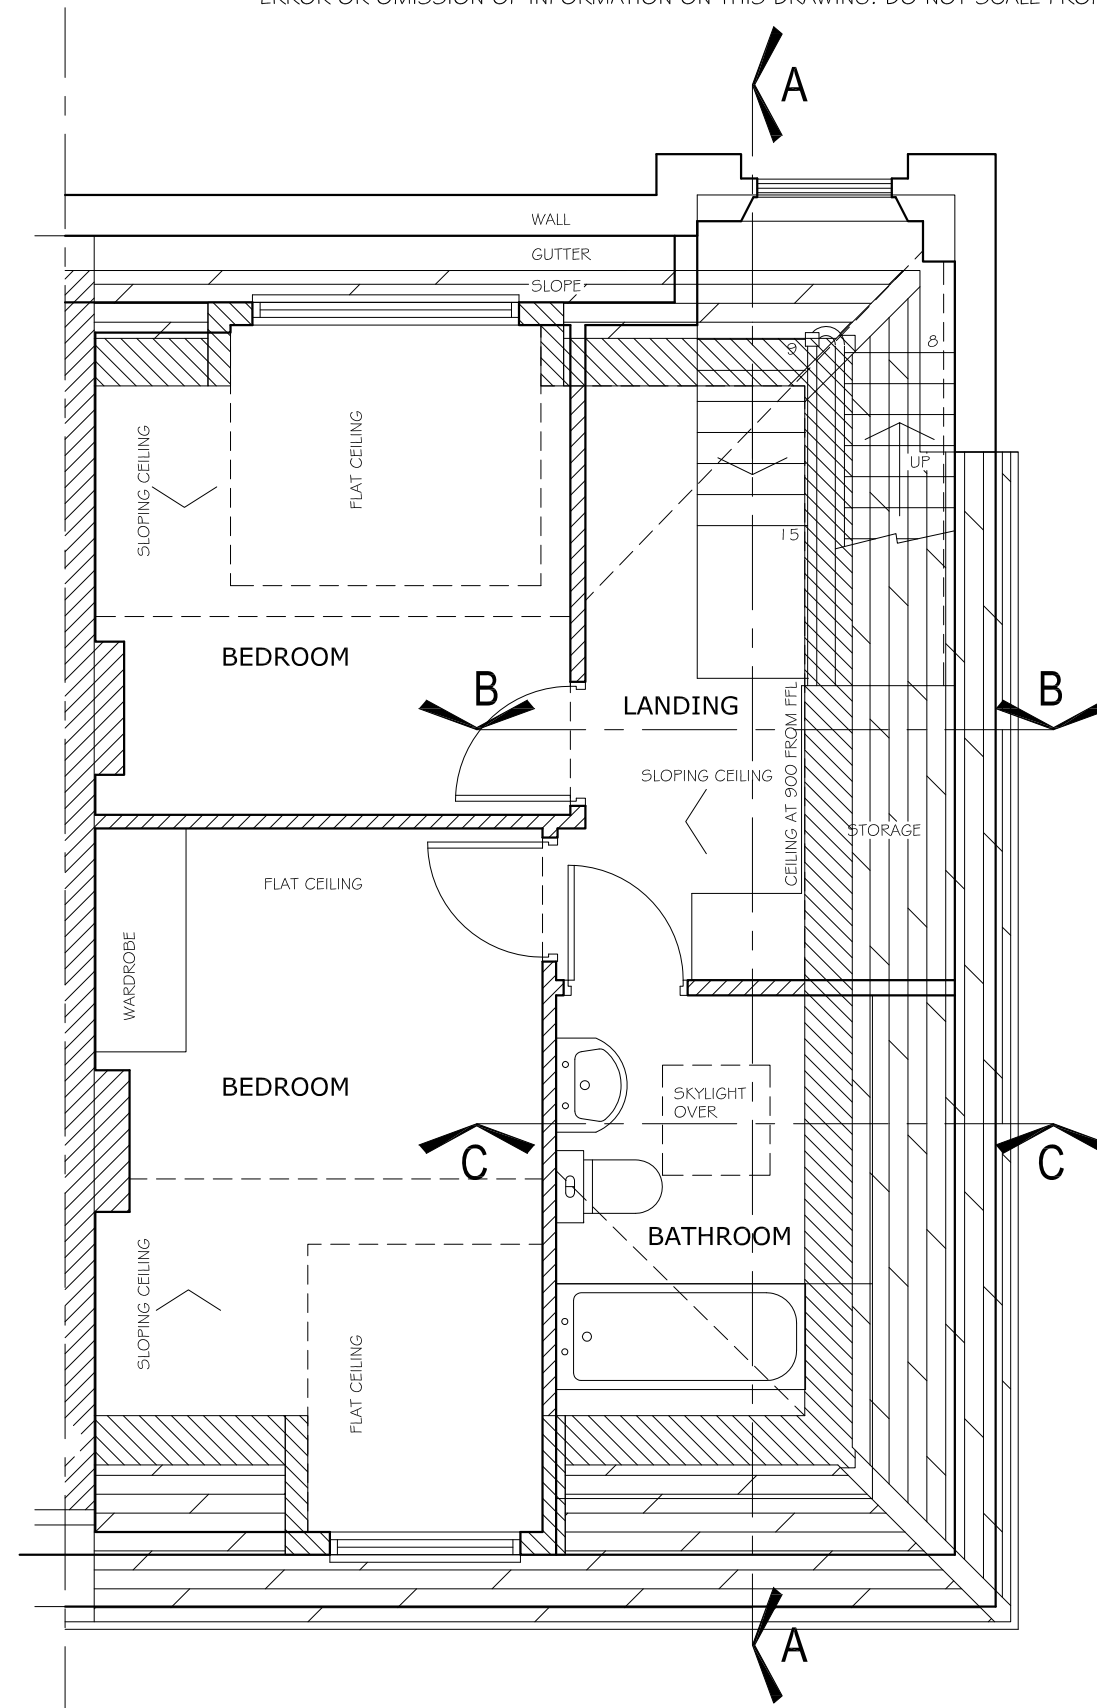


ATTIC

SCALE BAR 1:50

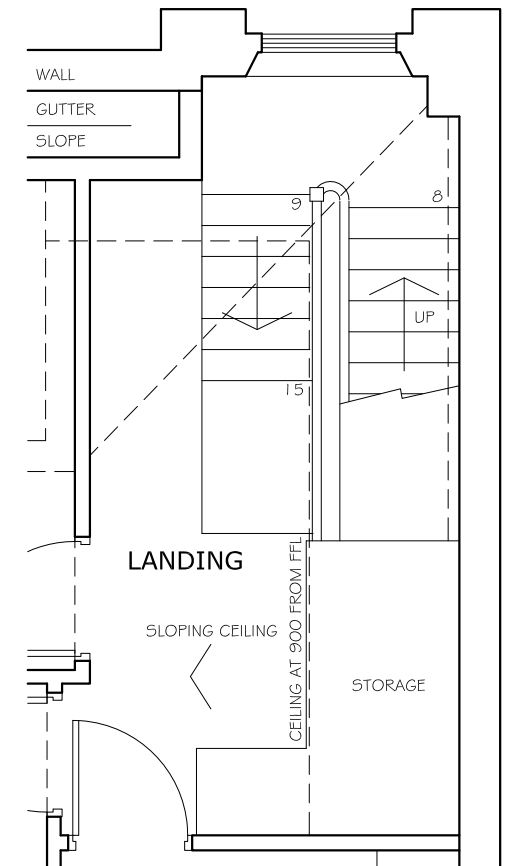

LANDING DETAIL
WITHOUT ROOF SHOWN

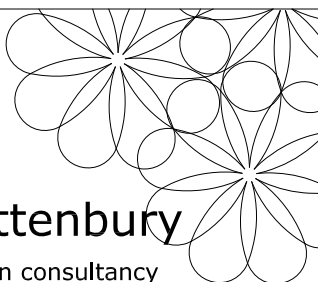

sara a rattenbury

architectural design consultancy
tel/fax 01727 752170 mob 07812828429

TITLE
EXISTING
ATTIC FLOOR & ROOF PLAN

ADDRESS
49 DARTMOUTH PARK HILL
LONDON NW5 1JD

CLIENT
Dr. & Mrs MACKNEY

SCALE
1:50 @A3

DRAWING No.
DPH 101-1


DATE
FEB 2010

REV.
-


SCALE BAR 1:50




SECTION B-B

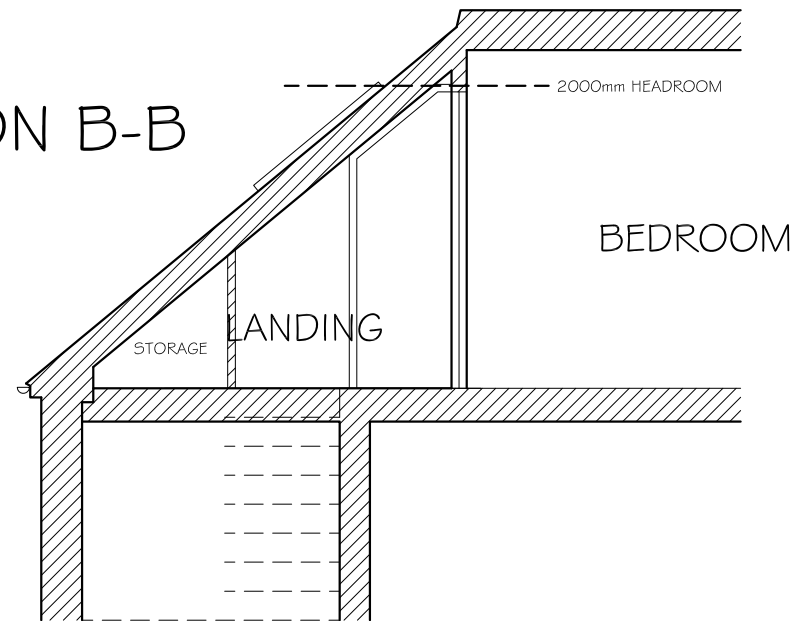

SECTION C-C

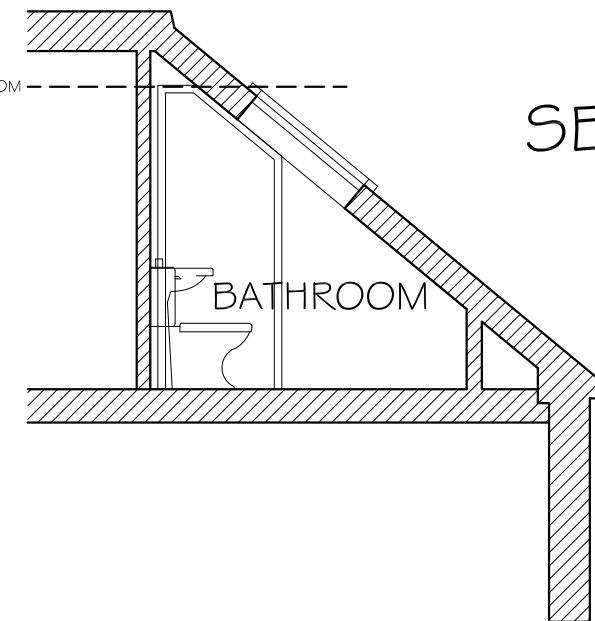

SECTION A-A

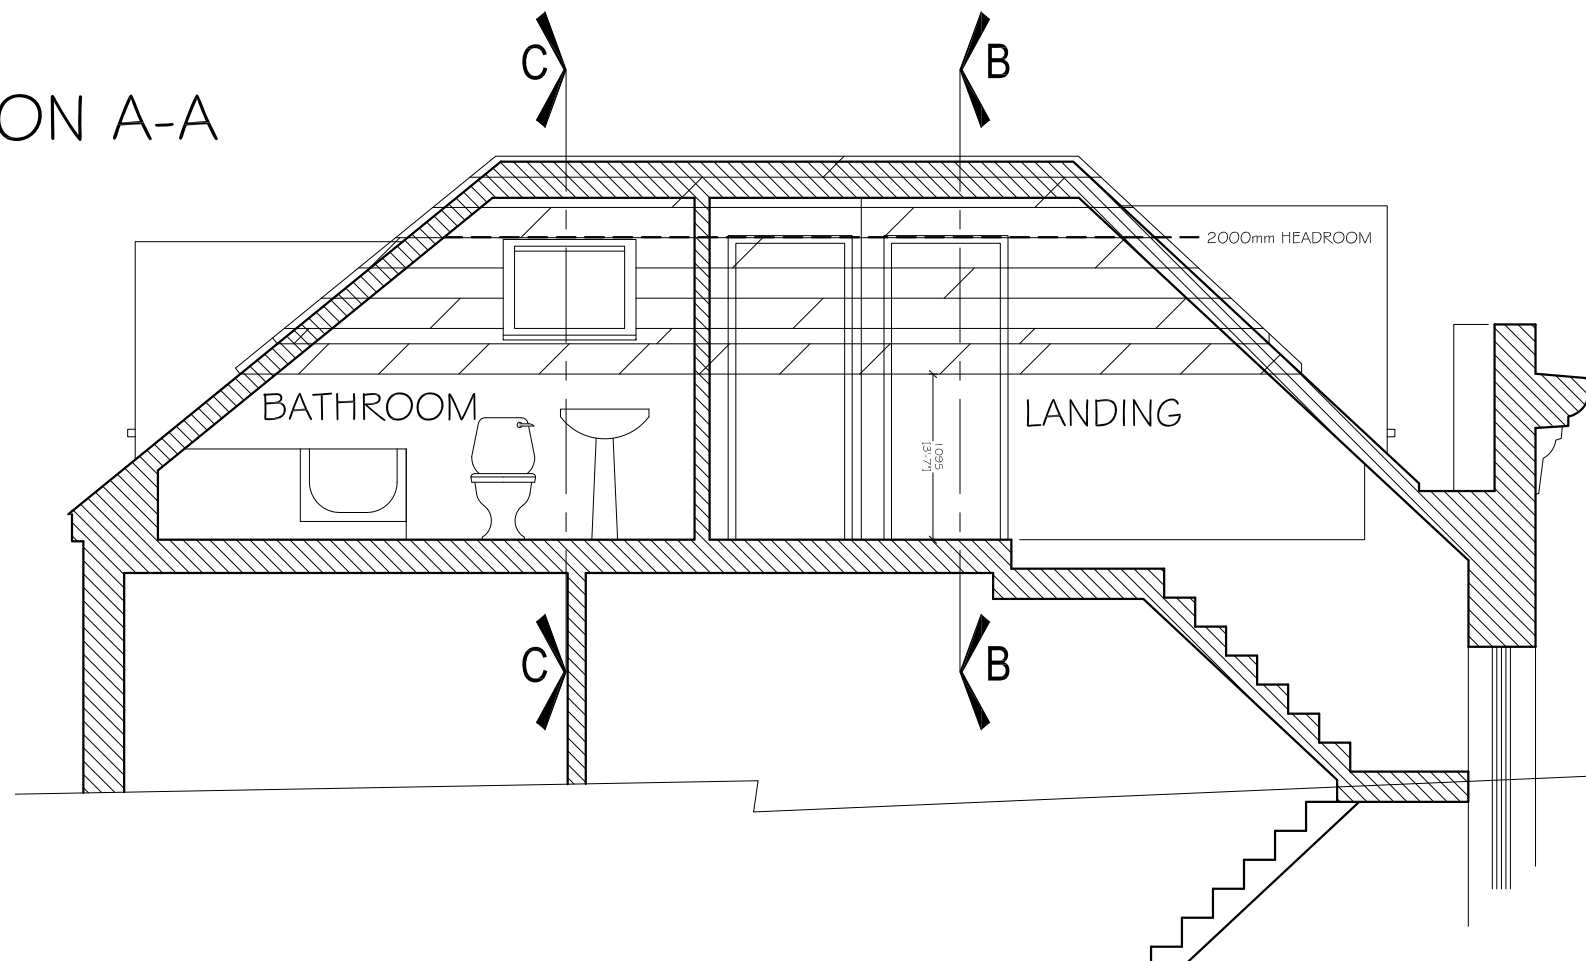

DISCLAIMER
DIMENSIONS GIVEN ARE IN MILLIMETRES.
ALL DIMENSIONS GIVEN SHOULD BE CHECKED ON SITE PRIOR TO PROCEEDING WITH WORKS.
WHILST EVERY CARE HAS BEEN TAKEN TO ENSURE ACCURACY, THE DESIGNER IS NOT RESPONSIBLE FOR
ERROR OR OMISSION OF INFORMATION ON THIS DRAWING. DO NOT SCALE FROM THIS DRAWING EXCEPT FOR PLANNING PURPOSES.

sara a rattenbury

architectural design consultancy
tel/fax 01727 752170 mob 07812828429

TITLE
EXISTING
ATTIC & ROOF SECTIONS

ADDRESS
49 DARTMOUTH PARK HILL
LONDON NW5 1JD

CLIENT
Dr. & Mrs MACKNEY

SCALE
1:50 @A3


DATE
FEB 2010

DRAWING No.
DPH 101-10


REV.
-

DISCLAIMER

DIMENSIONS GIVEN ARE IN MILLIMETRES,
ALL DIMENSIONS GIVEN SHOULD BE CHECKED ON SITE PRIOR TO PROCEEDING WITH WORKS.
WHILST EVERY CARE HAS BEEN TAKEN TO ENSURE ACCURACY, THE DESIGNER IS NOT RESPONSIBLE FOR
ERROR OR OMISSION OF INFORMATION ON THIS DRAWING. DO NOT SCALE FROM THIS DRAWING EXCEPT FOR PLANNING PURPOSES.

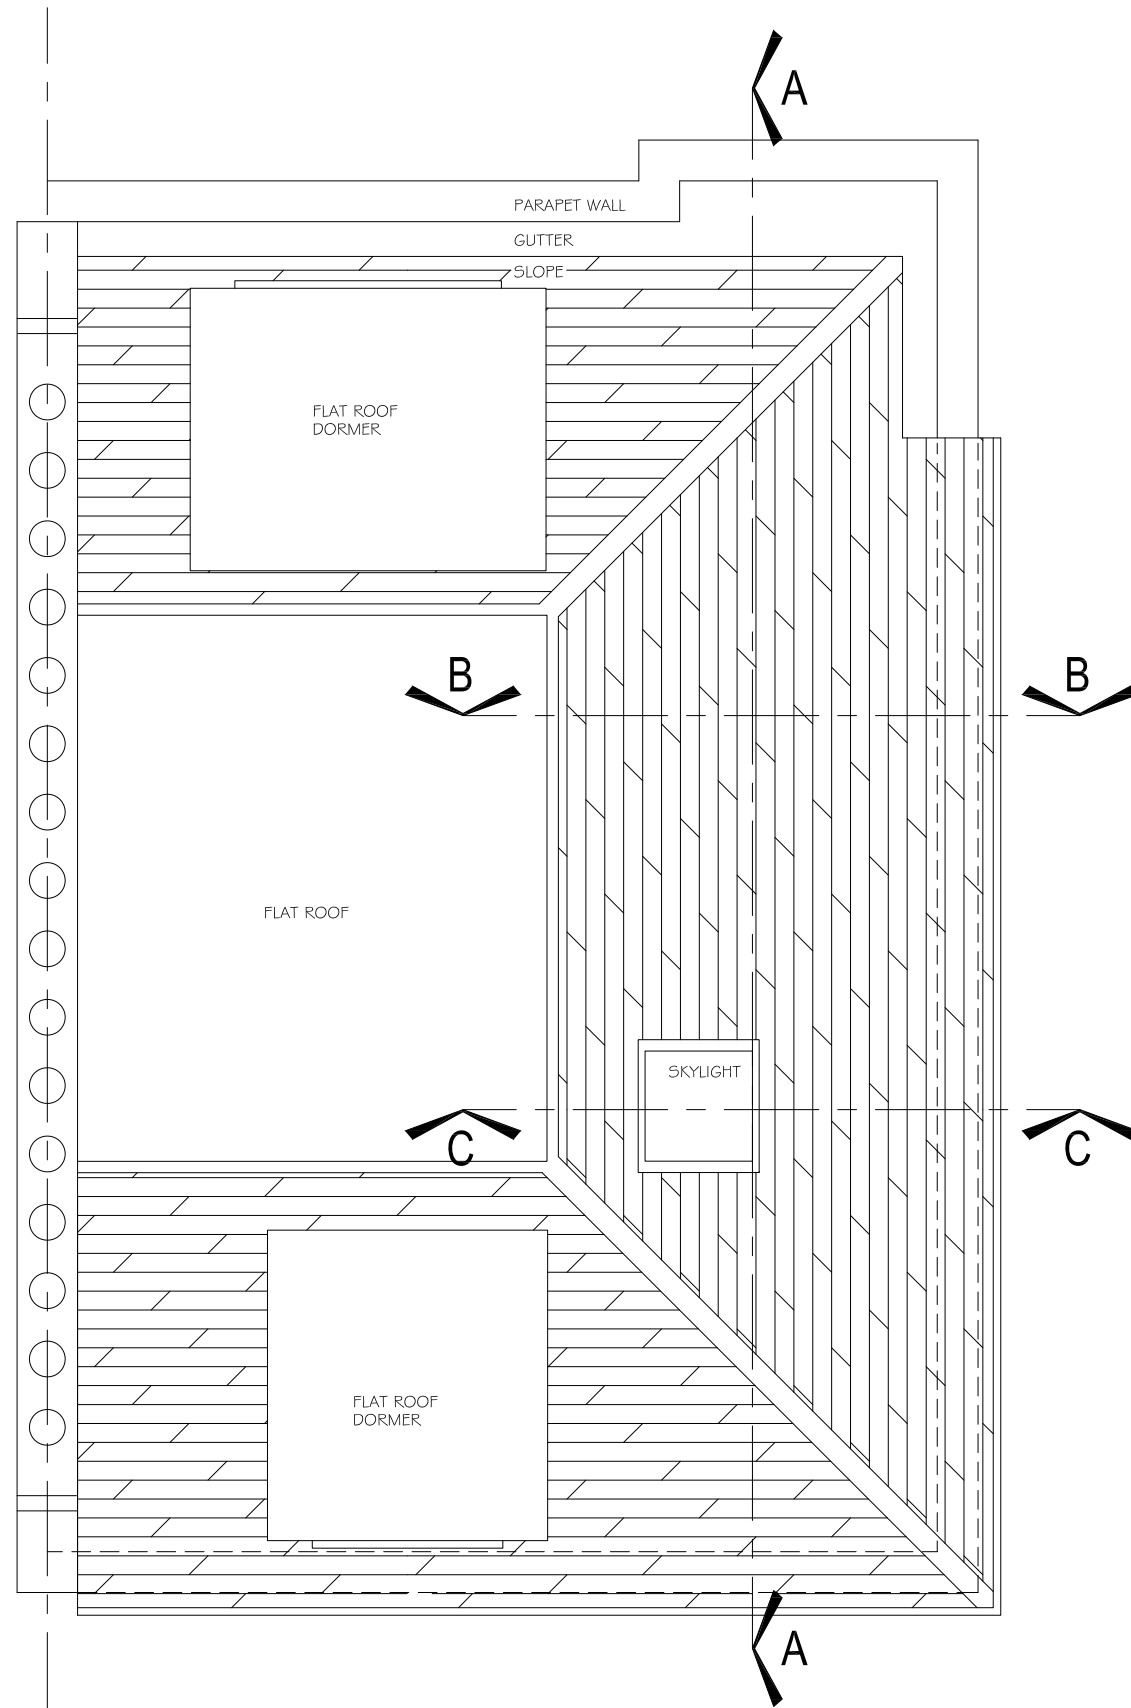


ROOF

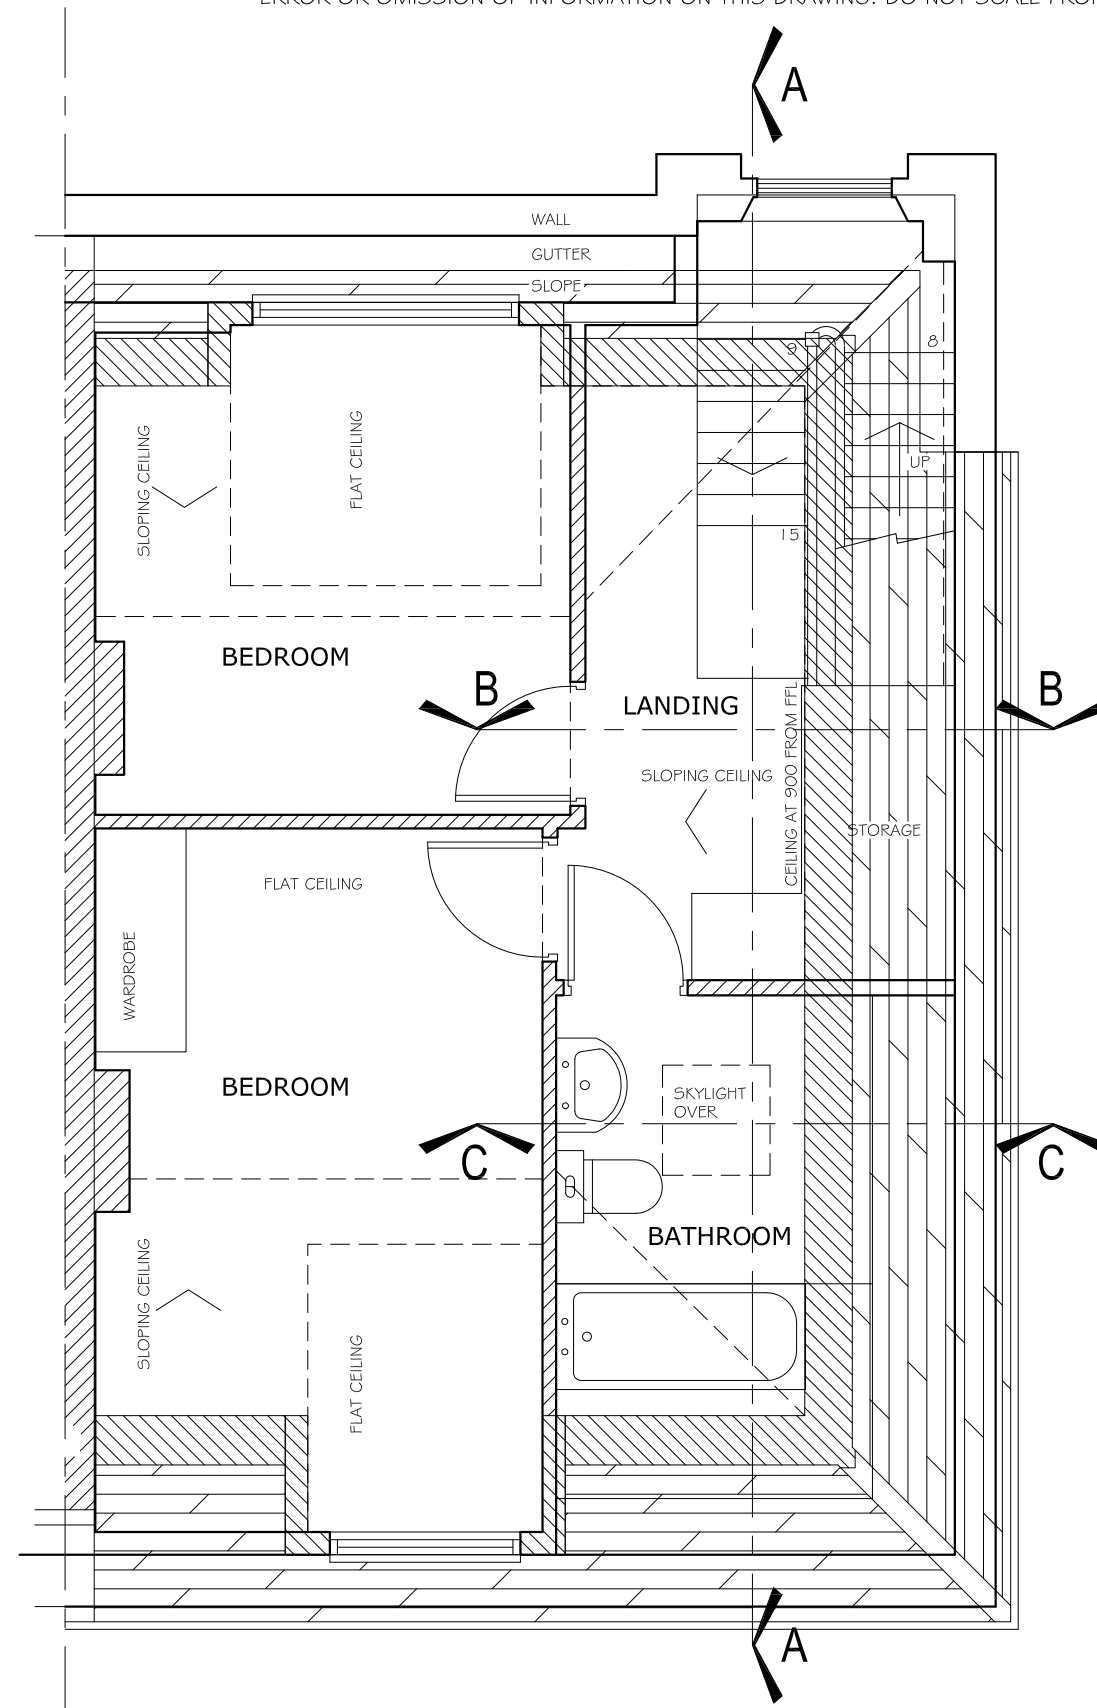


ATTIC

SCALE BAR 1:50

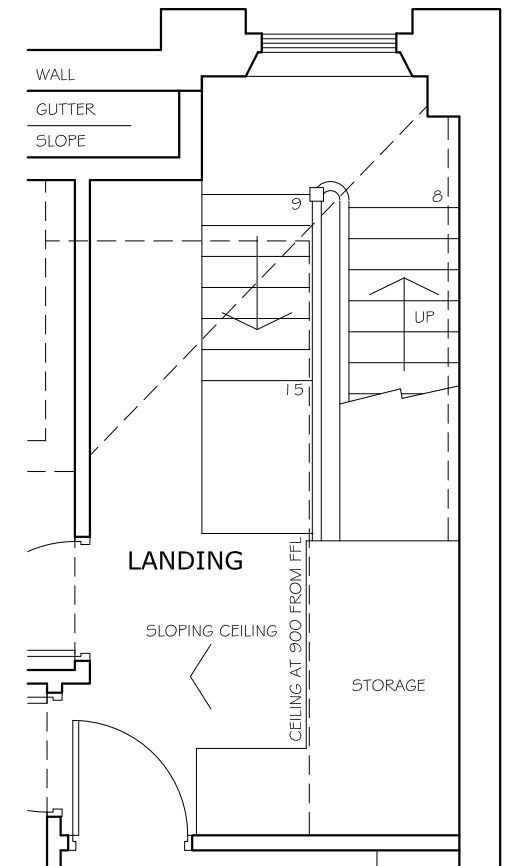

LANDING DETAIL
WITHOUT ROOF SHOWN

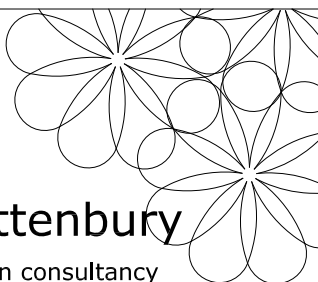

sara a rattenbury

architectural design consultancy
tel/fax 01727 752170 mob 07812828429

TITLE
EXISTING
ATTIC FLOOR & ROOF PLAN

ADDRESS
49 DARTMOUTH PARK HILL
LONDON NW5 1JD

CLIENT
Dr. & Mrs MACKNEY

SCALE
1:50 @A3

DRAWING No.
DPH 101-1

DATE
FEB 2010

REV.
-