




FRONT ELEVATION




REAR ELEVATION

SCALE BAR 1:100
0 1 2 3 4 5m

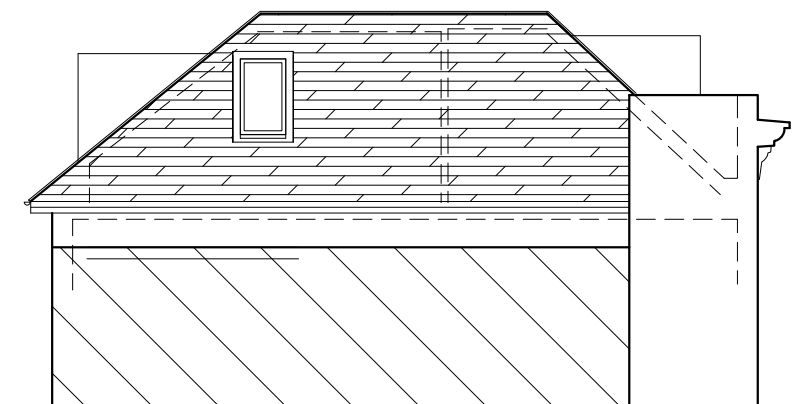

SIDE ELEVATION

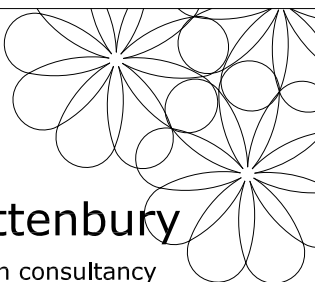

sara a rattenbury

architectural design consultancy
tel/fax 01727 752170 mob 07812828429

TITLE

**PROPOSED
ELEVATIONS**

ADDRESS

**49 DARTMOUTH PARK HILL
LONDON NW5 1JD**

CLIENT

Dr. & Mrs MACKNEY

SCALE

1:100 @A3

DRAWING No.

DPH 102-5

DATE

FEB 2010

REV.

-


NOTE

ALL PROPOSED CONSTRUCTION MATERIALS TO MATCH EXISTING


DISCLAIMER

DIMENSIONS GIVEN ARE IN MILLIMETRES,
ALL DIMENSIONS GIVEN SHOULD BE CHECKED ON SITE PRIOR TO PROCEEDING WITH WORKS.
WHILST EVERY CARE HAS BEEN TAKEN TO ENSURE ACCURACY, THE DESIGNER IS NOT RESPONSIBLE FOR
ERROR OR OMISSION OF INFORMATION ON THIS DRAWING. DO NOT SCALE FROM THIS DRAWING EXCEPT FOR PLANNING PURPOSES.

DISCLAIMER
DIMENSIONS GIVEN ARE IN MILLIMETRES,
ALL DIMENSIONS GIVEN SHOULD BE CHECKED ON SITE PRIOR TO PROCEEDING WITH WORKS.
WHILST EVERY CARE HAS BEEN TAKEN TO ENSURE ACCURACY, THE DESIGNER IS NOT RESPONSIBLE FOR
ERROR OR OMISSION OF INFORMATION ON THIS DRAWING. DO NOT SCALE FROM THIS DRAWING EXCEPT FOR PLANNING PURPOSES.

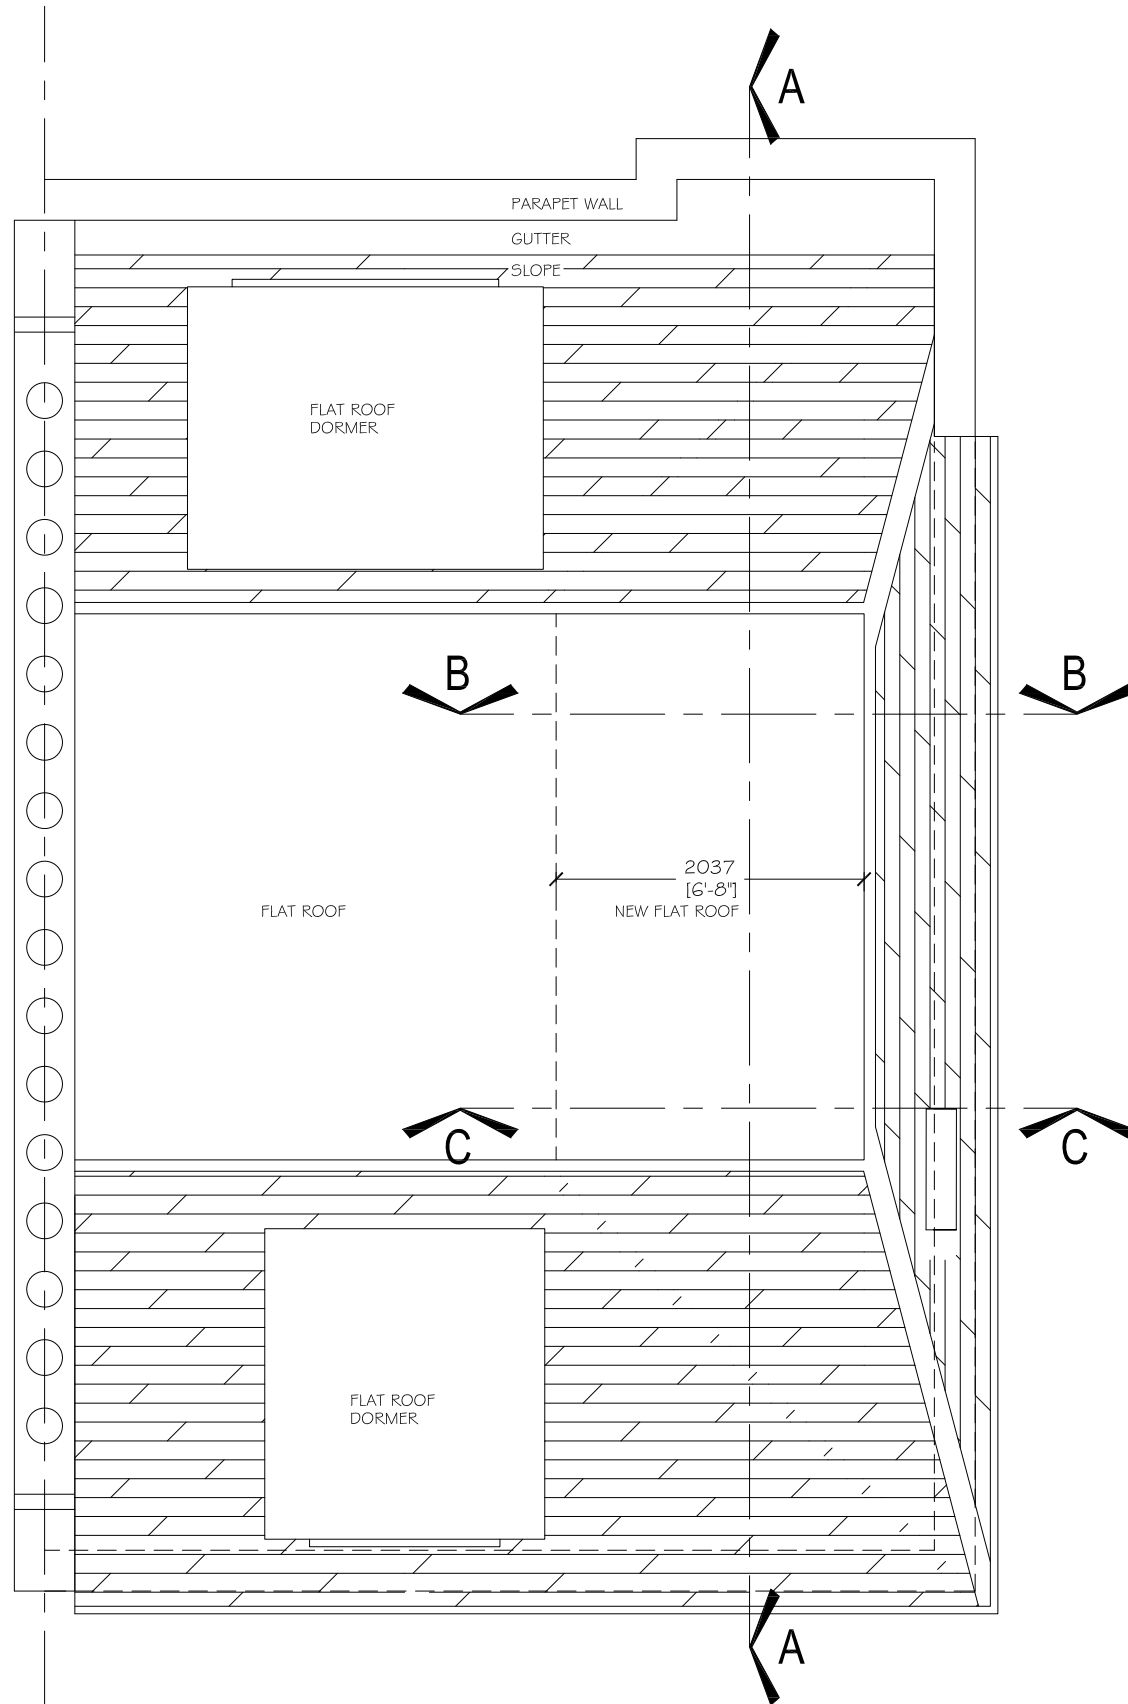


ROOF

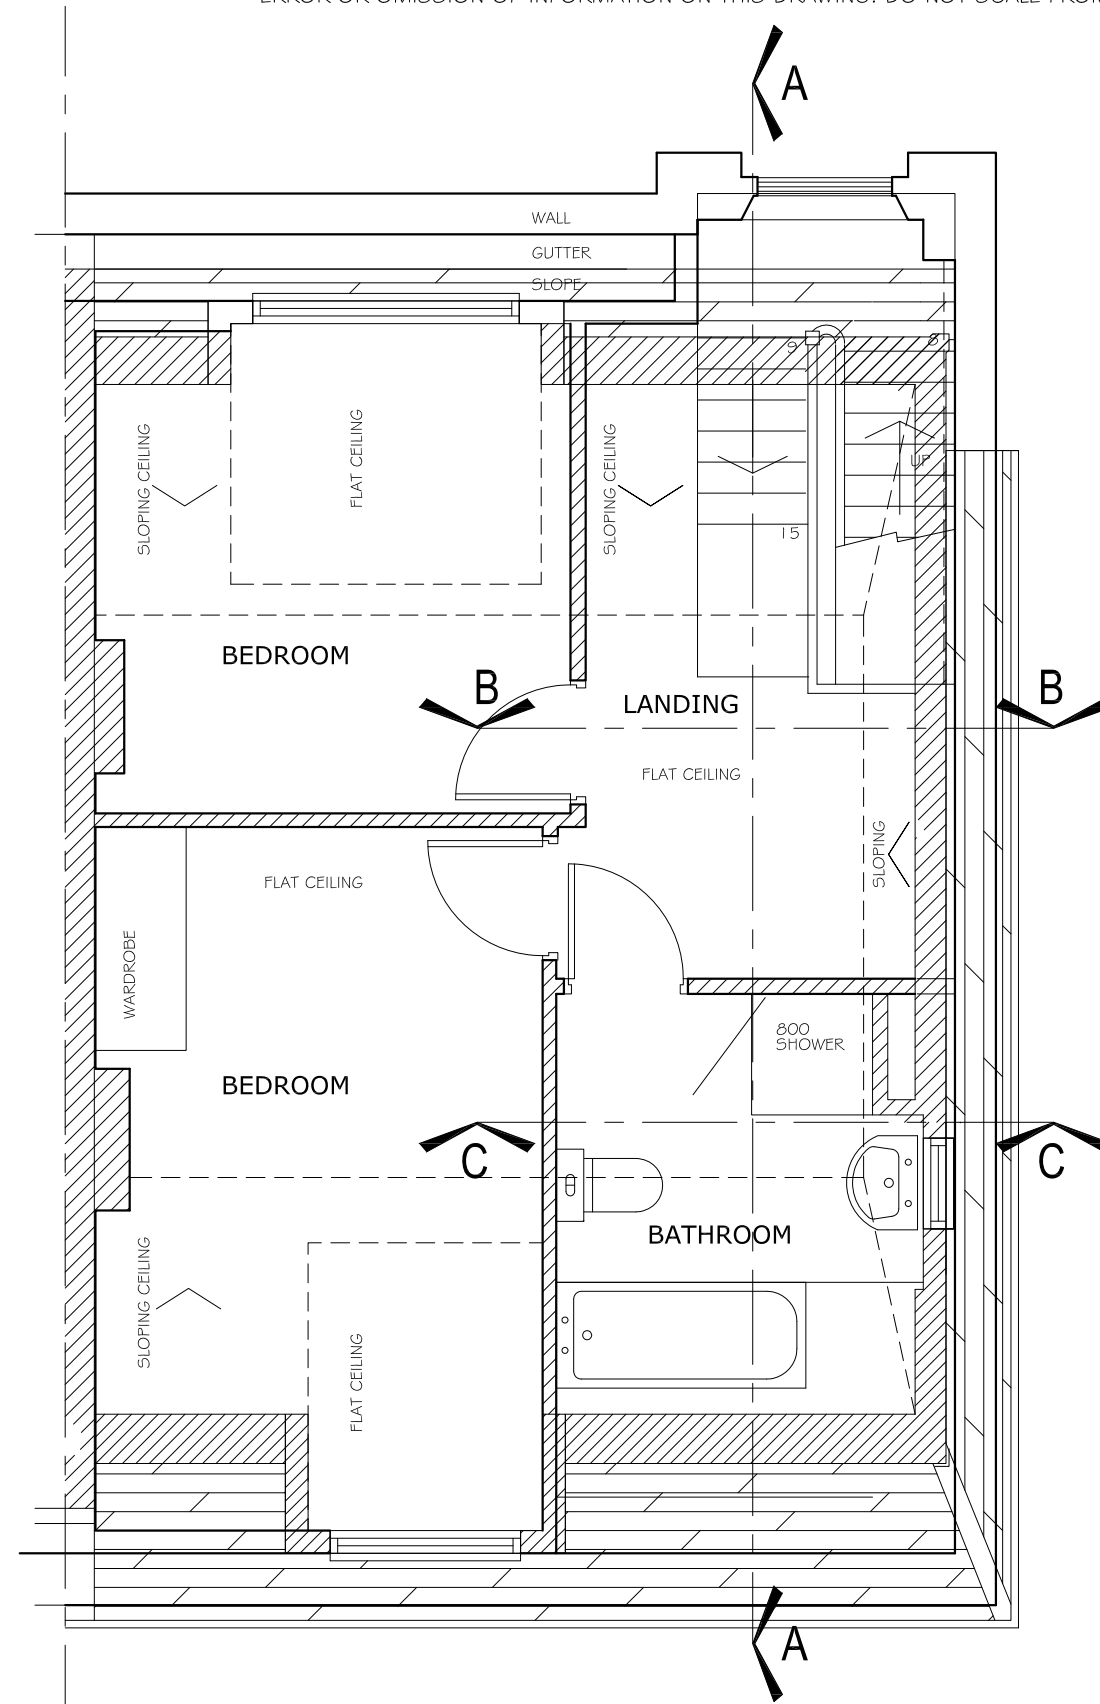

ATTIC

SCALE BAR 1:50

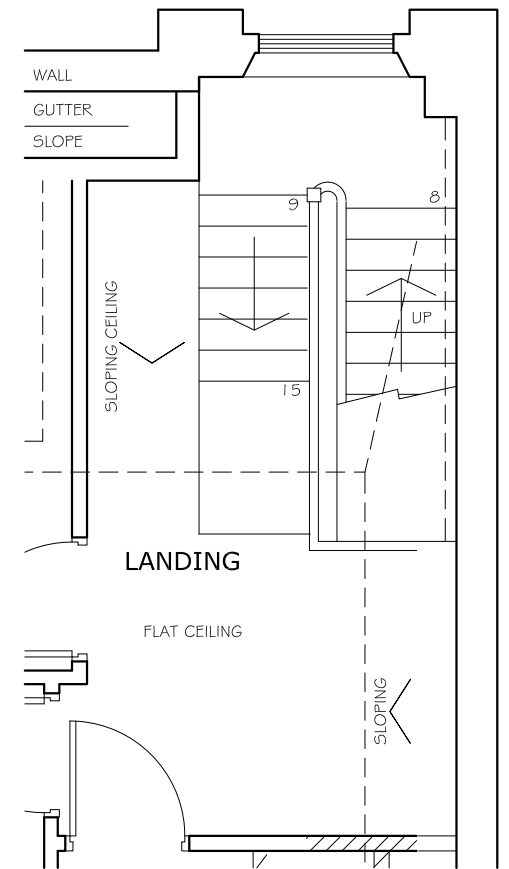

LANDING DETAIL
WITHOUT ROOF SHOWN

sara a rattenbury

architectural design consultancy
tel/fax 01727 752170 mob 07812828429

TITLE
**PROPOSED
ATTIC FLOOR & ROOF PLAN**

ADDRESS
**49 DARTMOUTH PARK HILL
LONDON NW5 1JD**

CLIENT
Dr. & Mrs MACKNEY



SCALE
1:50 @A3

DRAWING No.
DPH 102-1


DATE
FEB 2010

REV.
-


SECTION B-B

 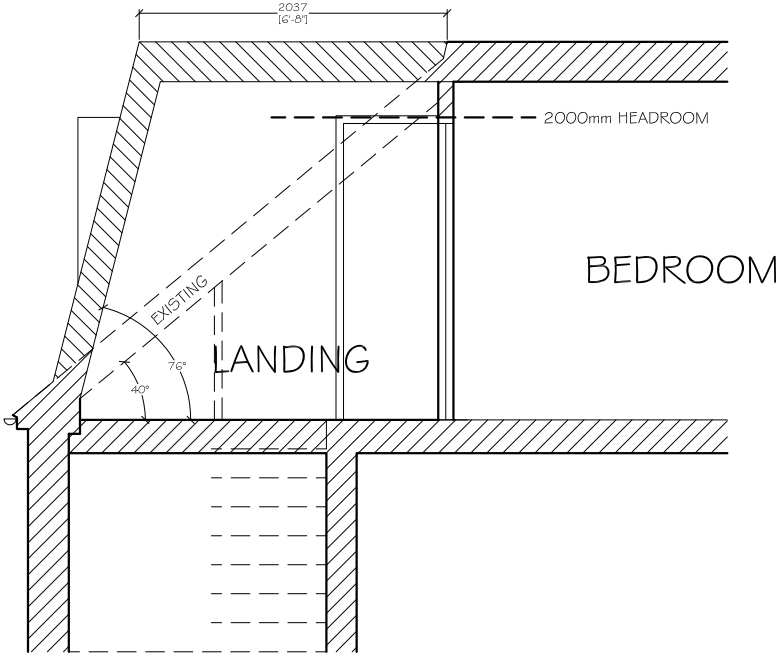


SECTION C-C

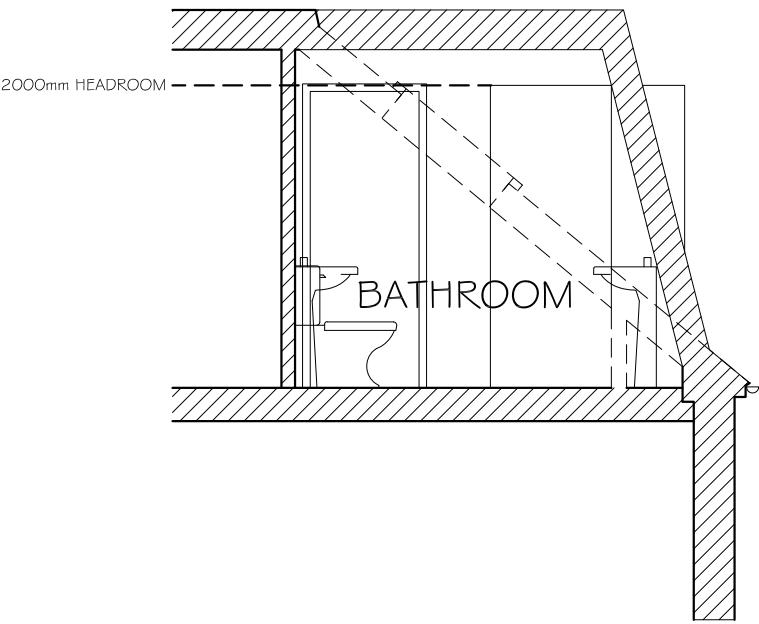

SECTION A-A

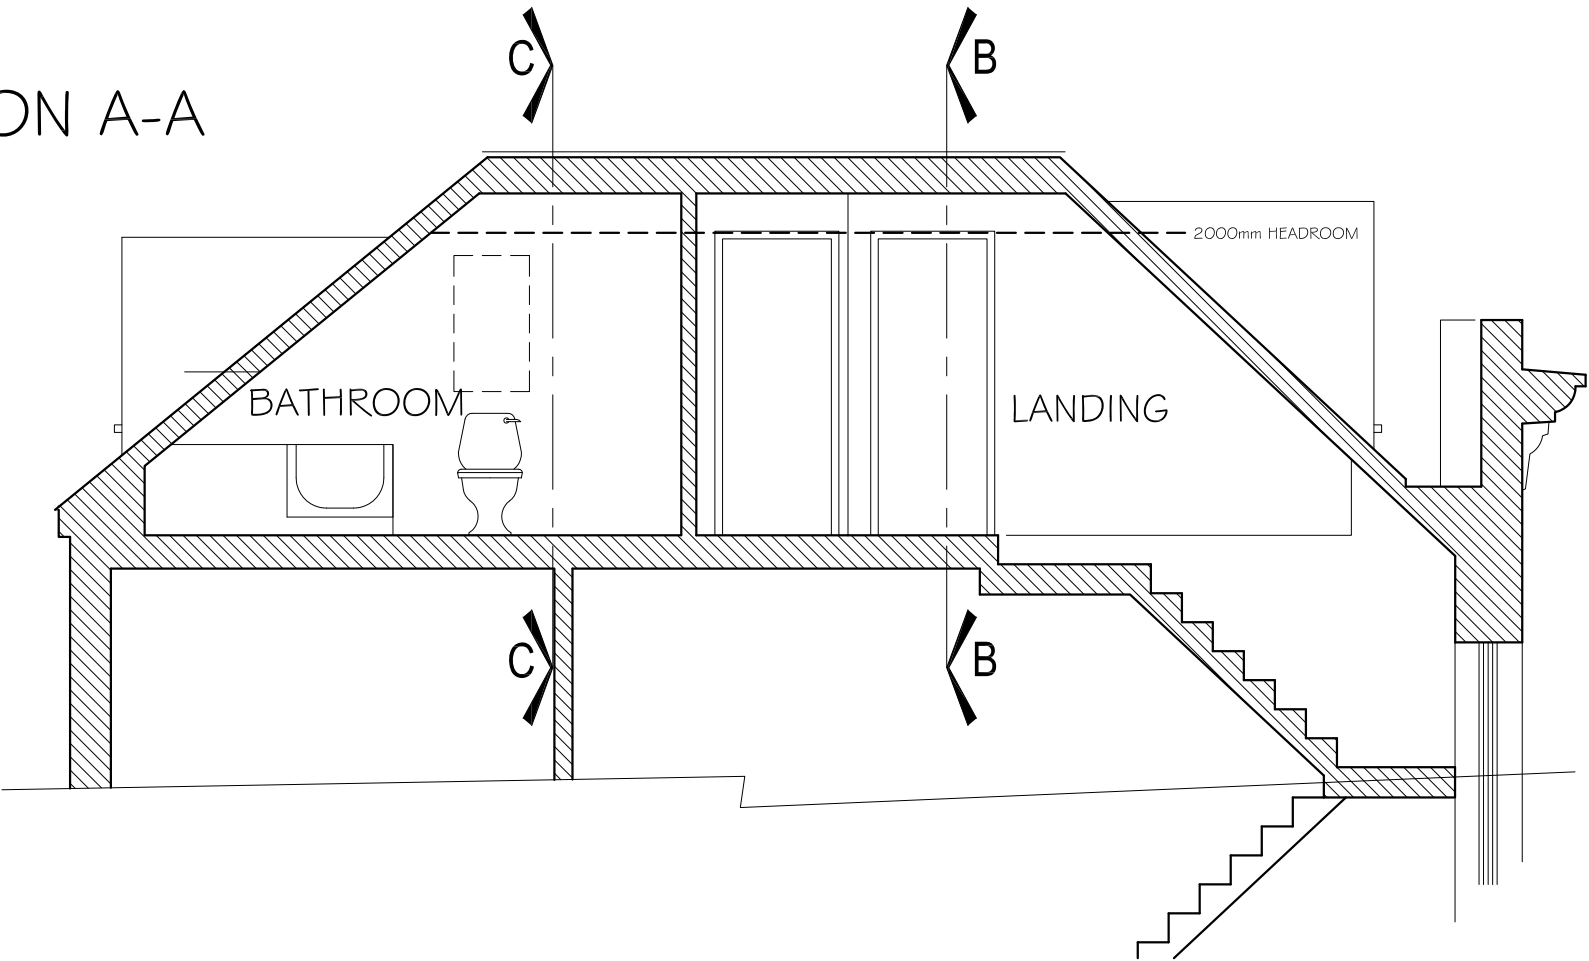

DISCLAIMER
DIMENSIONS GIVEN ARE IN MILLIMETRES,
ALL DIMENSIONS GIVEN SHOULD BE CHECKED ON SITE PRIOR TO PROCEEDING WITH WORKS.
WHILST EVERY CARE HAS BEEN TAKEN TO ENSURE ACCURACY, THE DESIGNER IS NOT RESPONSIBLE FOR
ERROR OR OMISSION OF INFORMATION ON THIS DRAWING. DO NOT SCALE FROM THIS DRAWING EXCEPT FOR PLANNING PURPOSES.

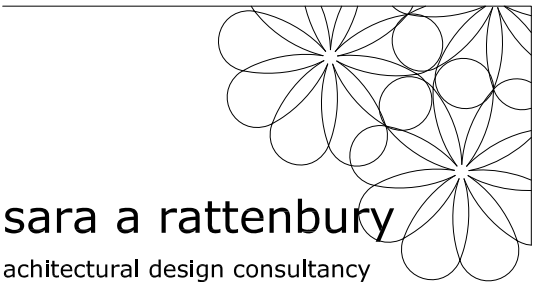

sara a rattenbury

achitectural design consultancy
tel/fax 01727 752170 mob 07812828429

TITLE
**PROPOSED
ATTIC & ROOF SECTIONS**

ADDRESS
**49 DARTMOUTH PARK HILL
LONDON NW5 1JD**

CLIENT
Dr. & Mrs MACKNEY

SCALE
1:50 @A3

DRAWING No.
DPH 102-10

DATE
FEB 2010

REV.
-